



EFT RESIDENCE
12600 Meadow Dr.
Elm Grove, WI 53122

#	DATE	DESCRIPTION

Date Issued: July 2020
Drawing Scale: 1/16" = 1'-0"
PROPOSED SITE PLAN

A1.0

LOT-1

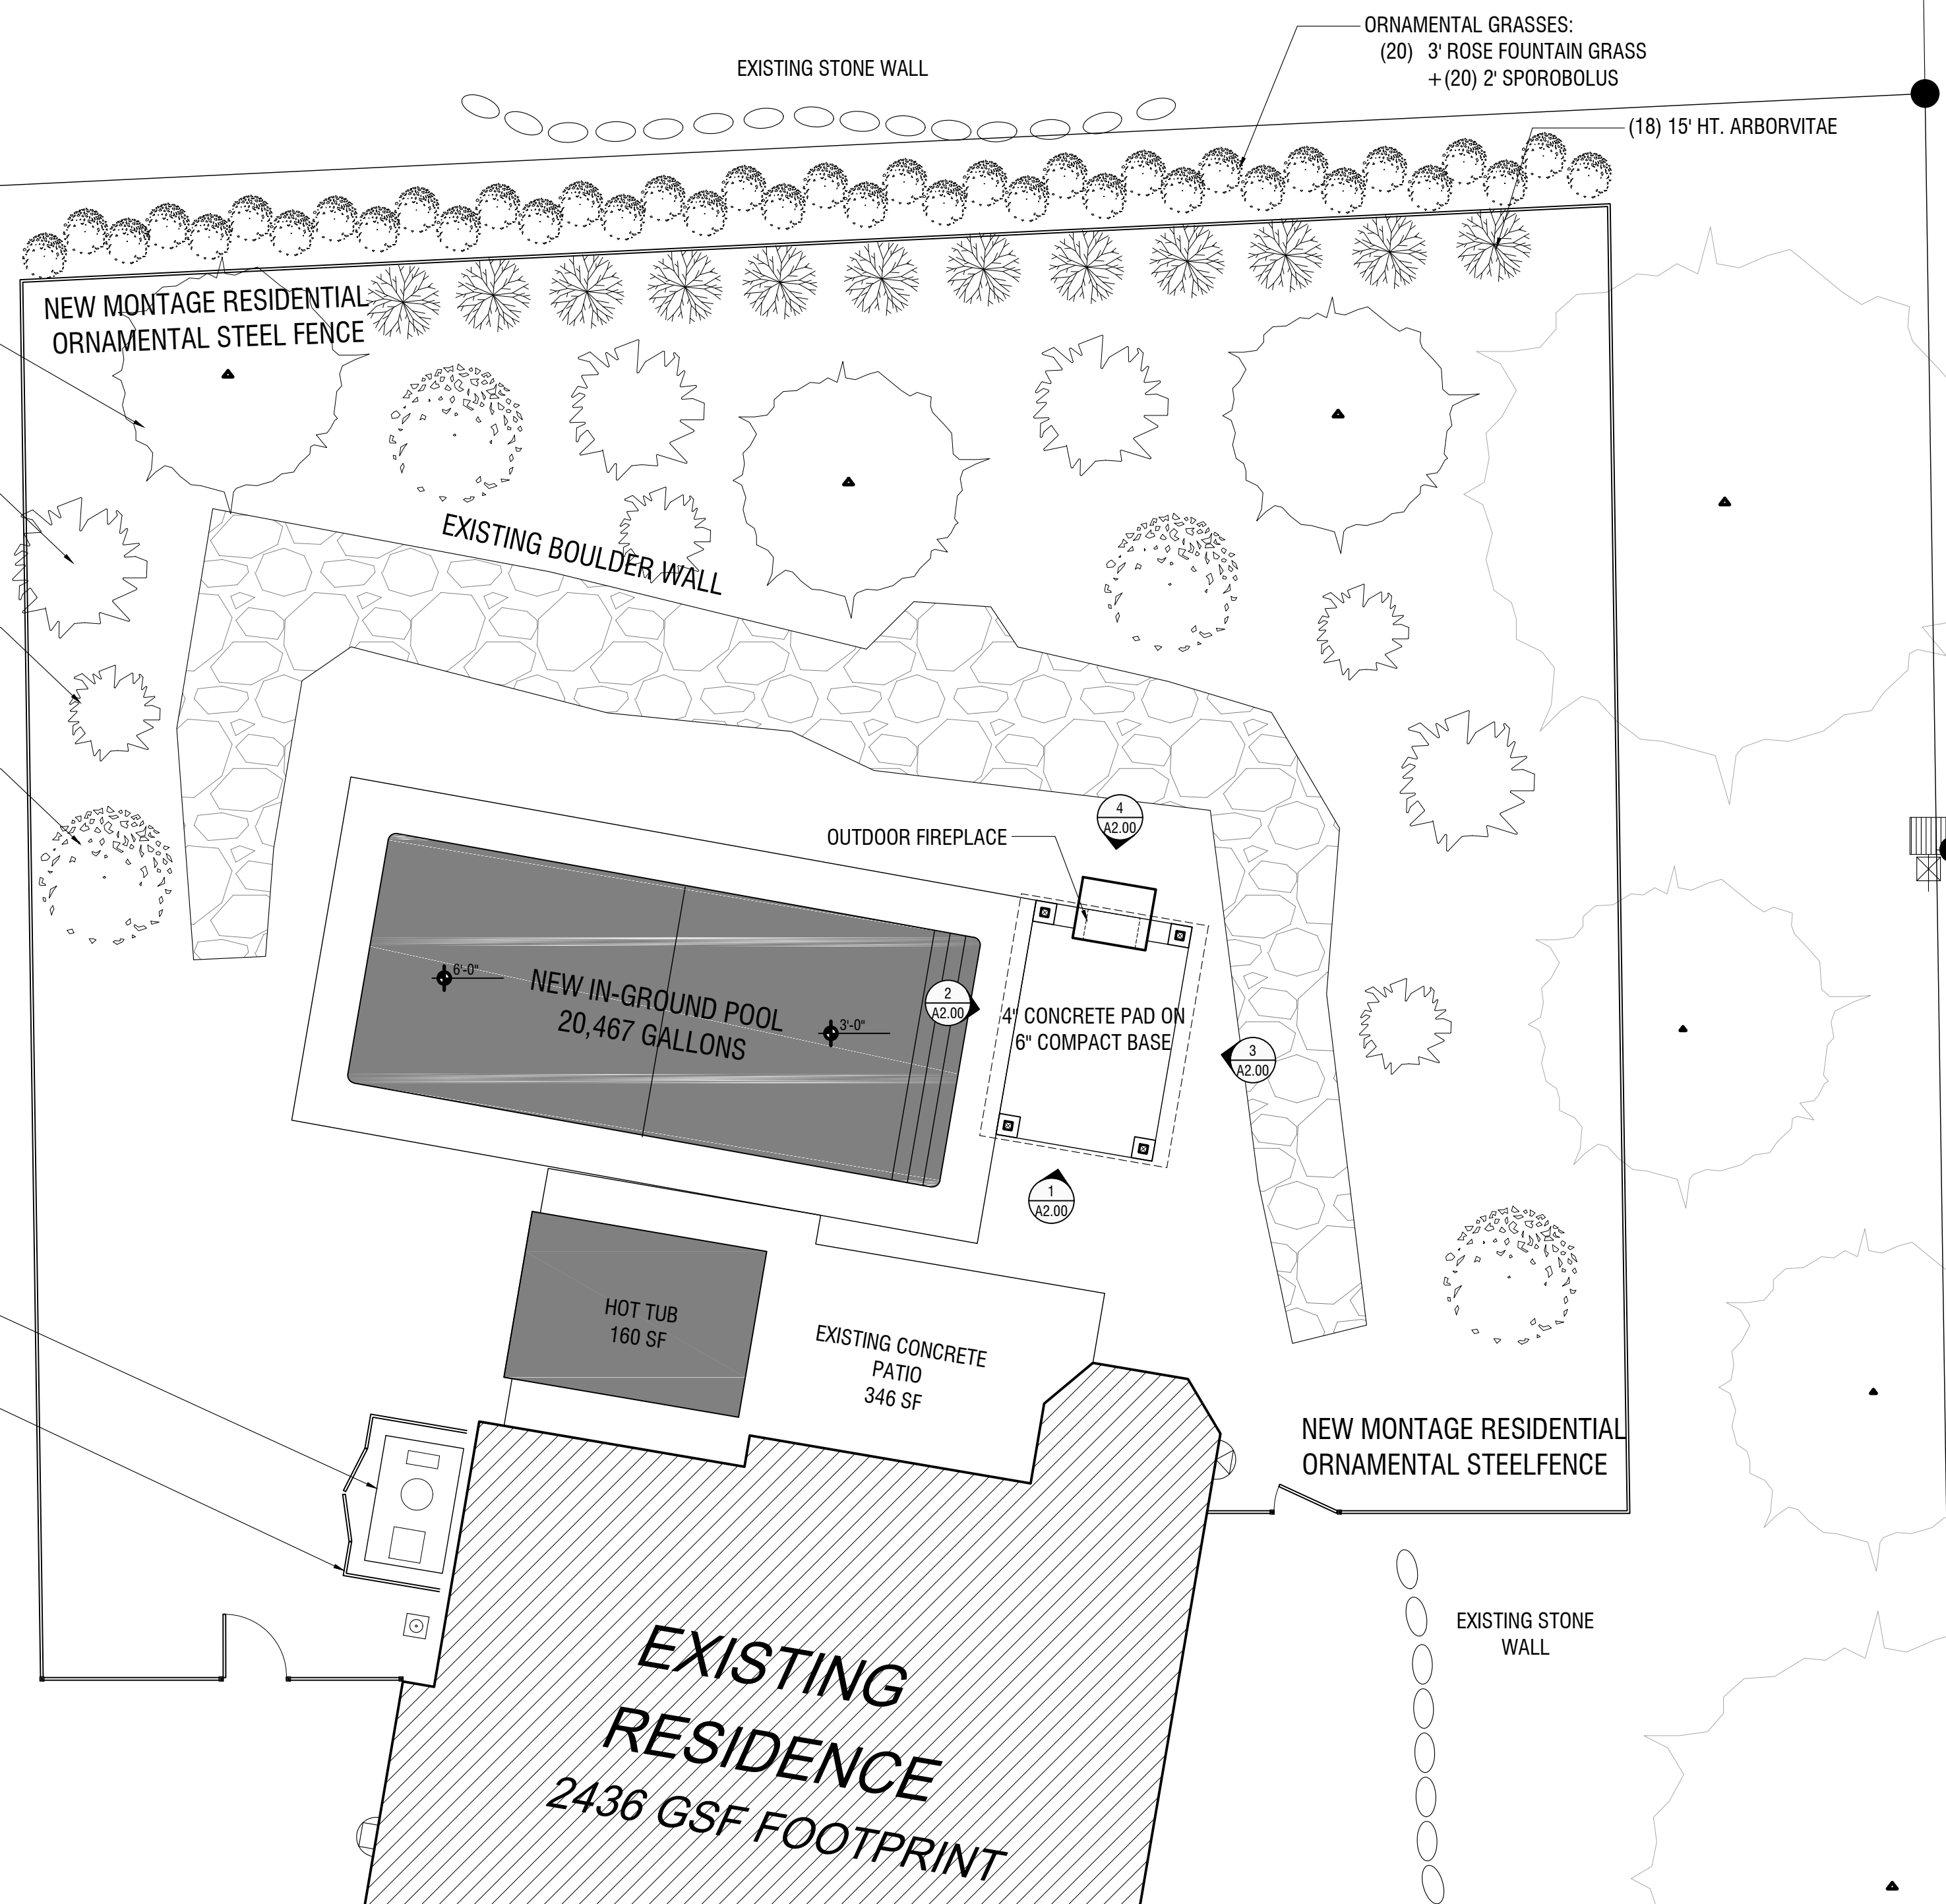 

- (3) 20' HT. X 15' W IVORY SILK JAPANESE LILAC
- (4) 10' HT. X 10' W CORNELIAN CHERRY DOGWOOD, BUSH
- (4) 6' HT. X 6' W MISS KIM LILAC BUSHES
- (4) 10' HT. X 10' W AUTUMNAL FLOWERING WITCH HAZEL, BUSH

40 SF, 4" THICK CONCRETE PAD FOR POOL PUMP AND FILTER. DIRECT WASTEWATER TO WELL-VEGETATED AREA.
PROVIDE CALI-BAMBOO FENCE FOR SCREENING

UNPLATTED LANDS


EFT RESIDENCE
12600 Meadow Dr.
Elm Grove, WI 53122

#	DATE	DESCRIPTION
REVISIONS		


Date Issued: July 2020
Drawing Scale: 1/8" = 1'-0"
PROPOSED GAZEBO/LS PLAN

A1.1


3" = 1"
 1-1/2" = 1"
 1" = 1"
 1/2" = 1"
 1/4" = 1"
 1/8" = 1"
 SCALE

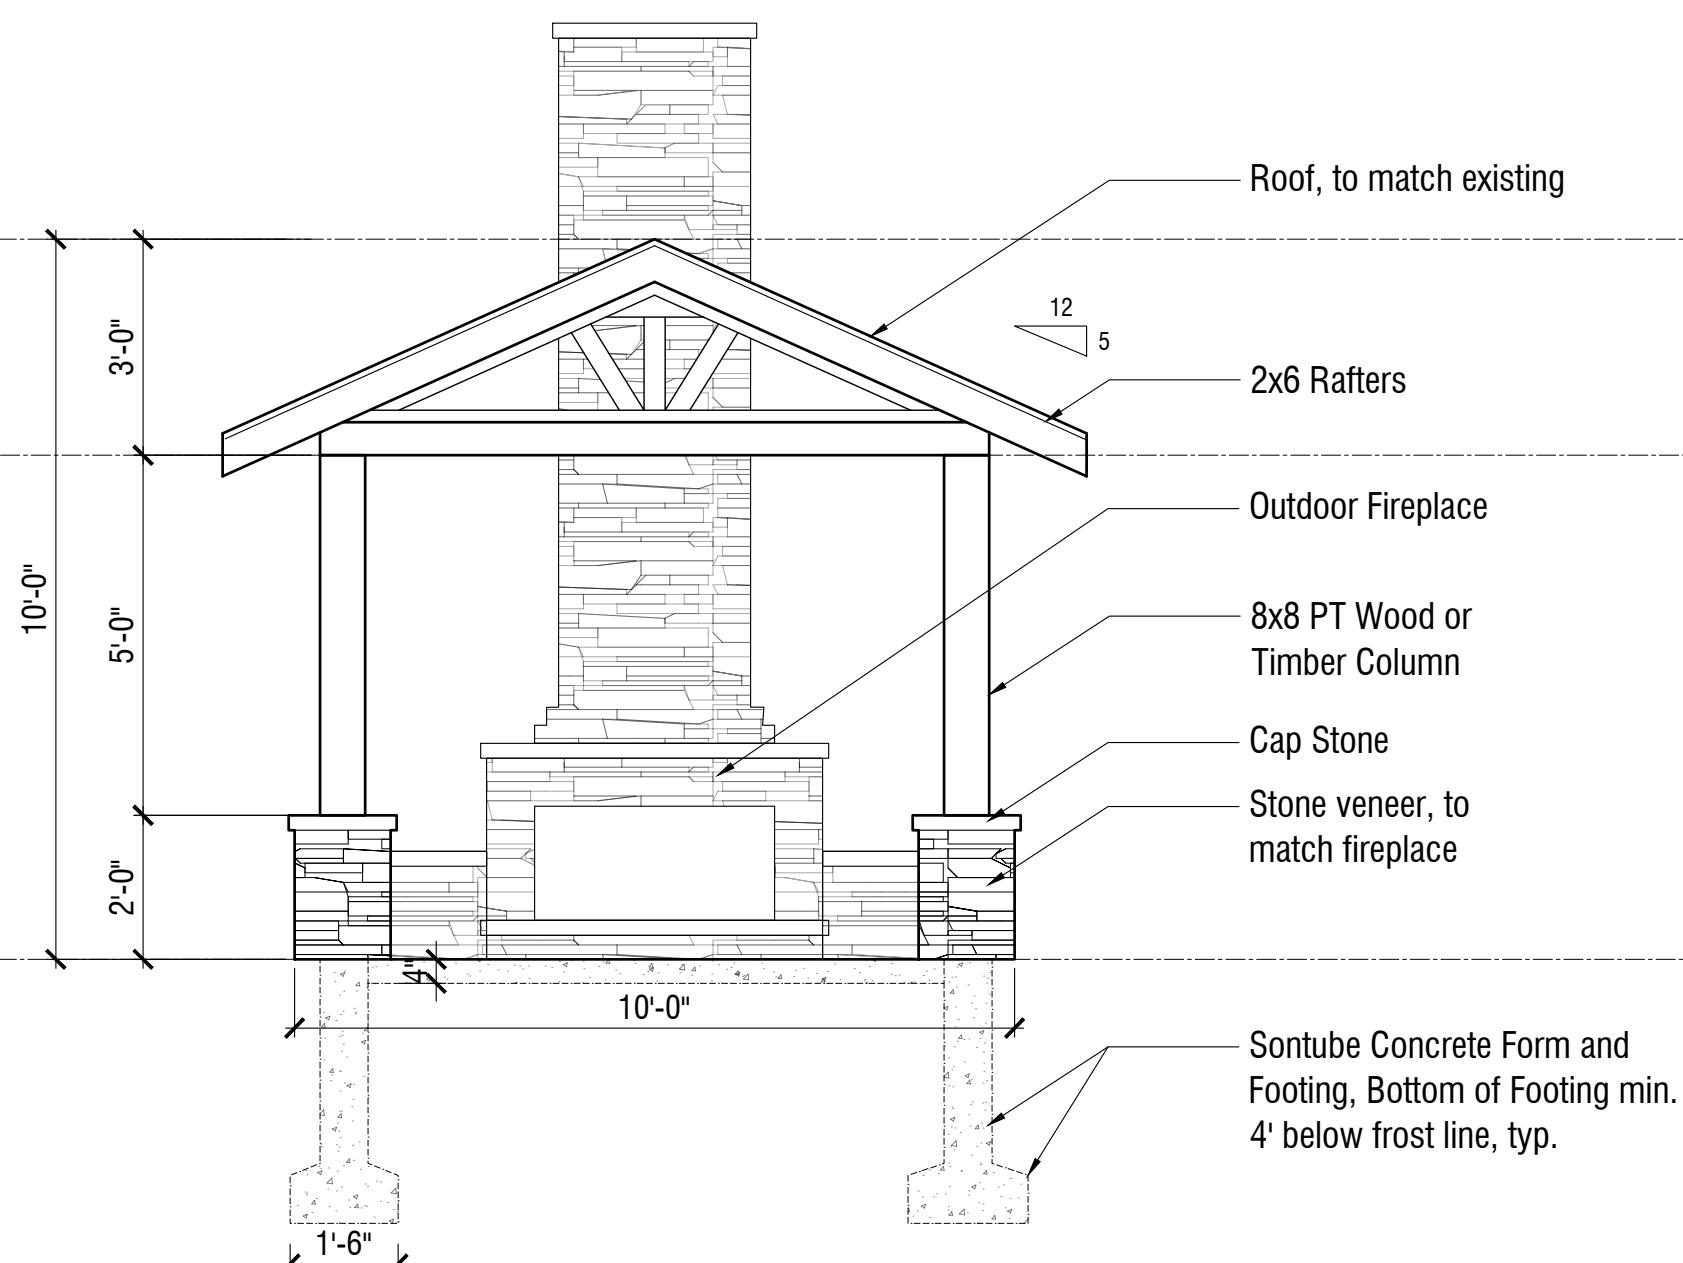


1 South Gazebo Elevation
 3/8" = 1'-0"

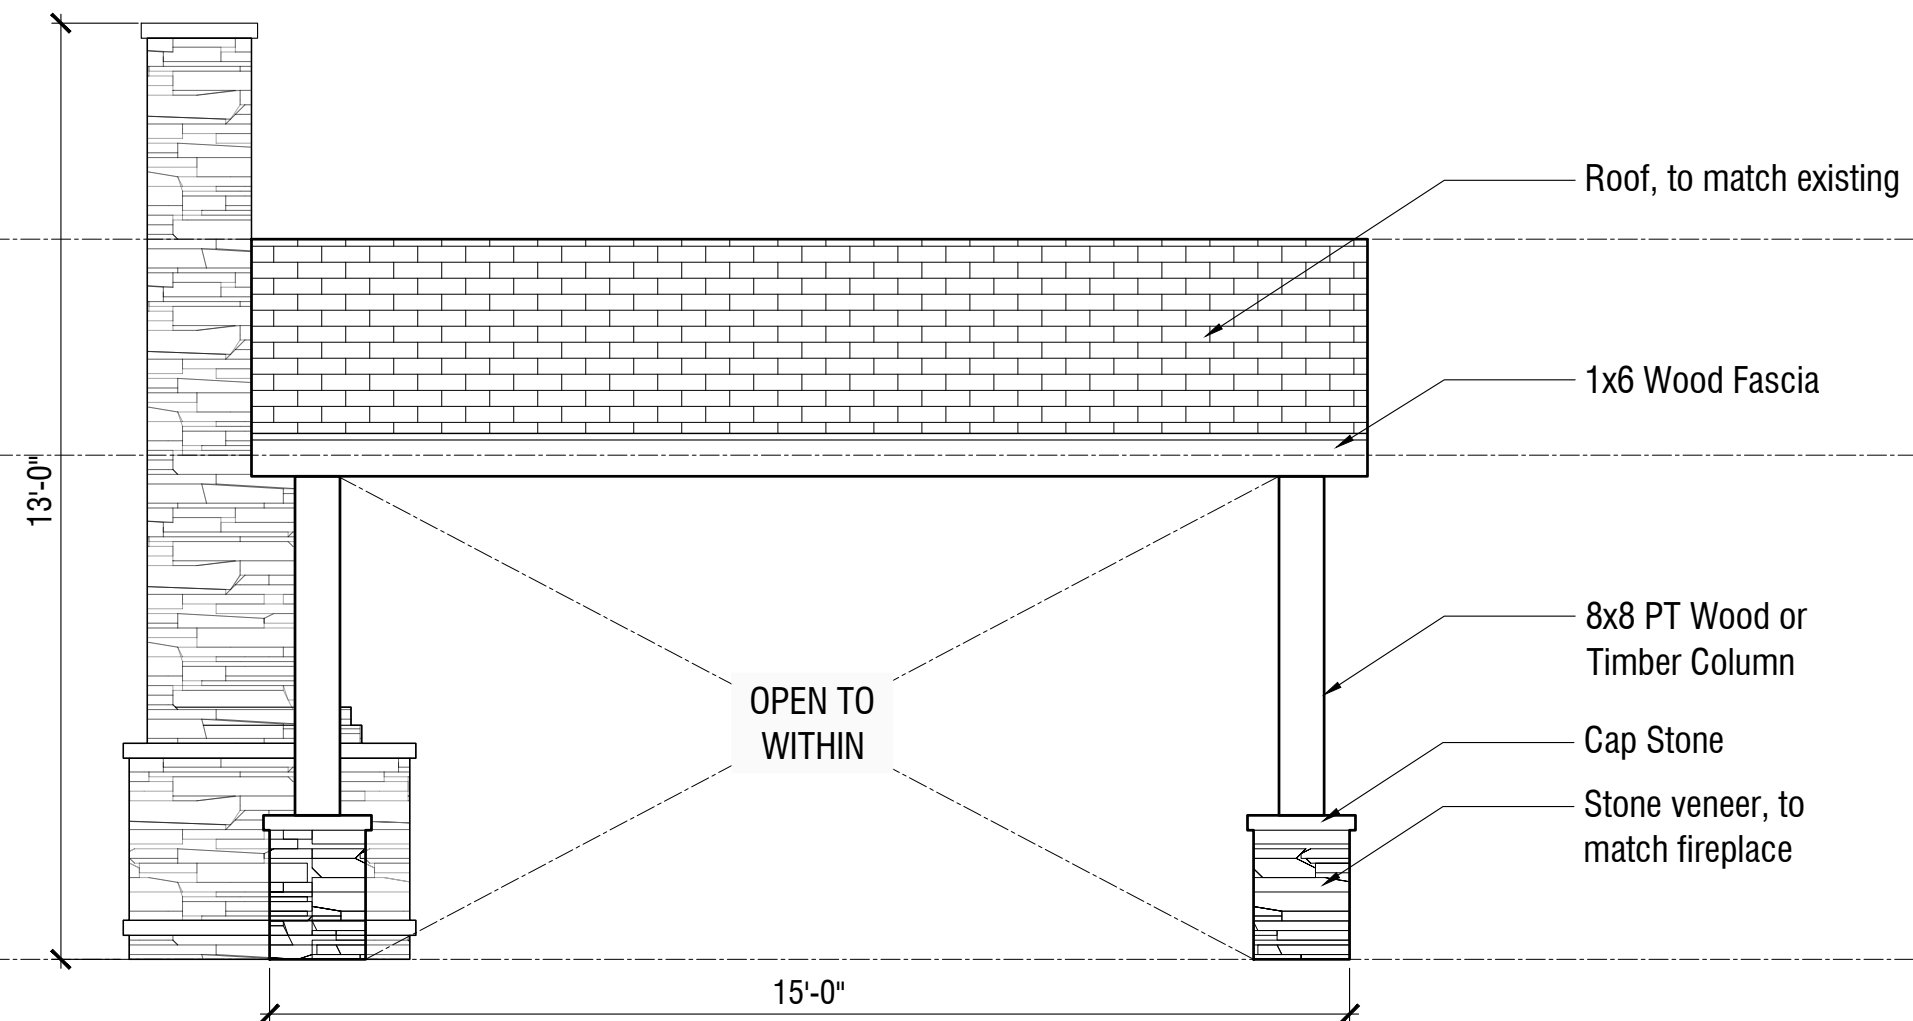

2 West Gazebo Elevation
 3/8" = 1'-0"

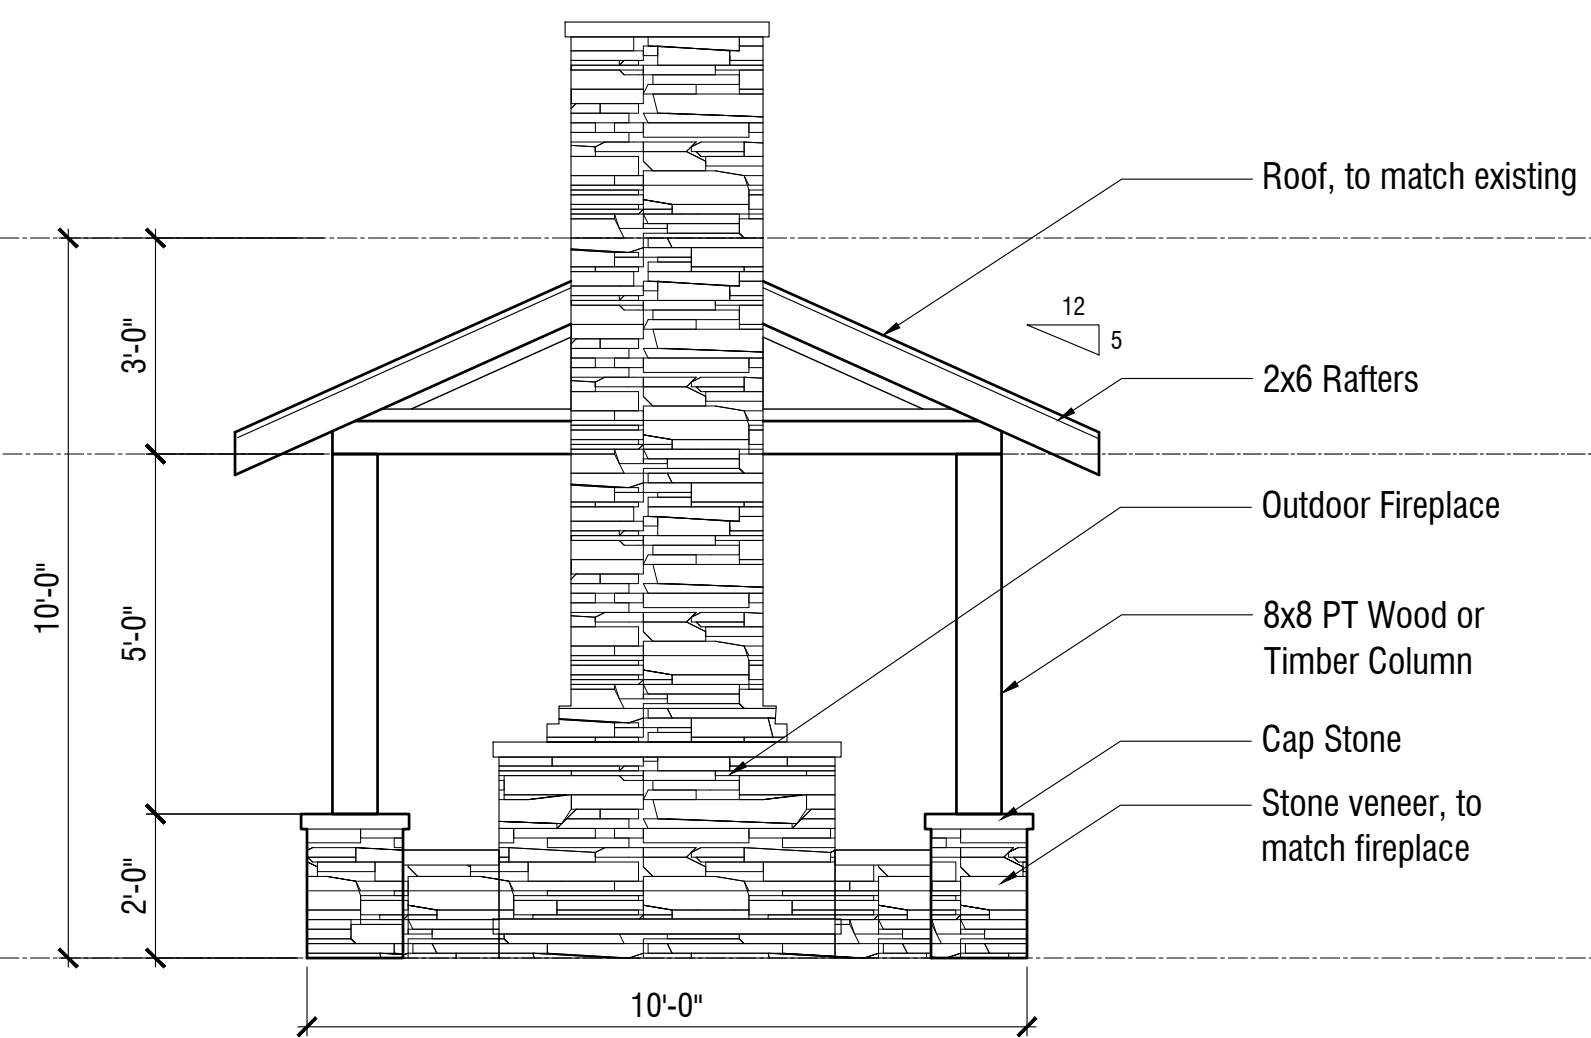

3 North Gazebo Elevation
 3/8" = 1'-0"

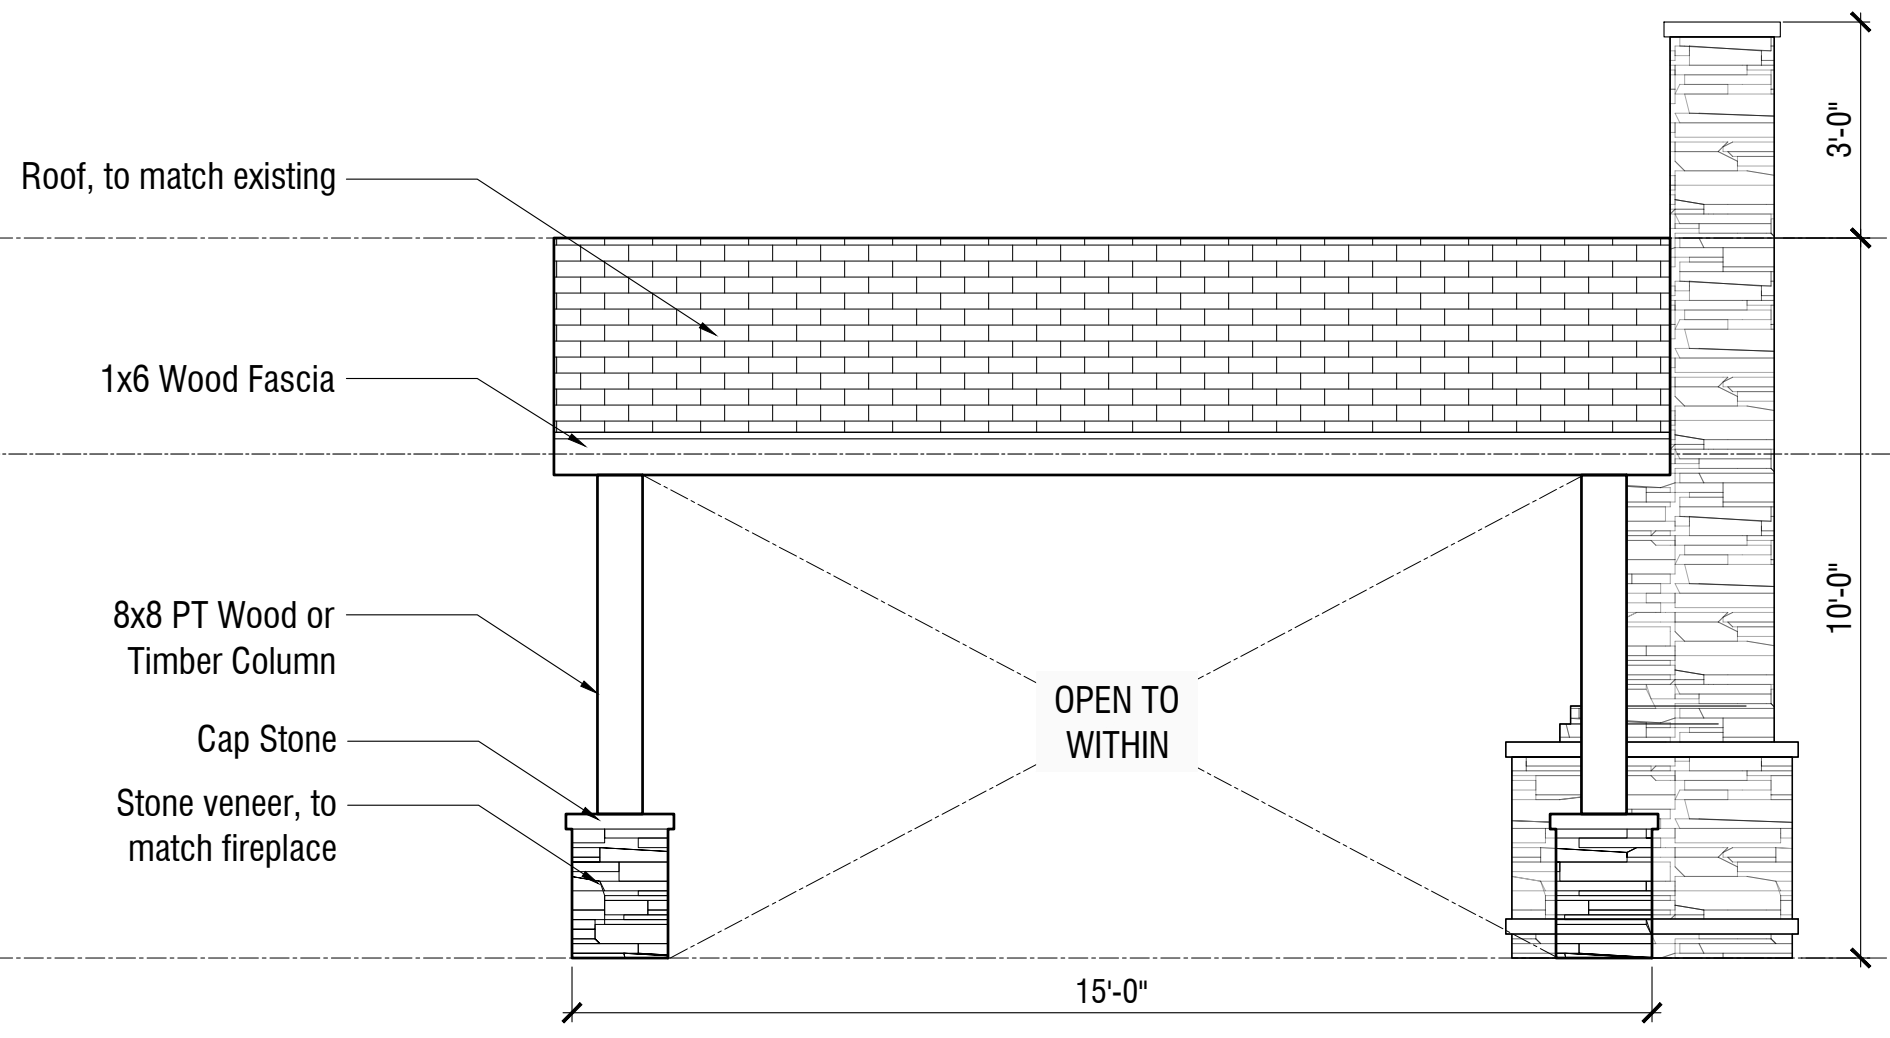

4 East Gazebo Elevation
 3/8" = 1'-0"

EFT RESIDENCE
 12600 Meadow Dr.
 Elm Grove, WI 53122

#	DATE	DESCRIPTION
REVISIONS		

Date Issued: July 2020
 Drawing Scale: 1/4" = 1'-0"
GAZEBO ELEVATIONS

A2.0