


BASEMENT PLANS


Drawn by	Checked by
EAS	JDB

Revisions

No.	Date	Description
	12.23.2021	Preliminary
	1.3.2022	Preliminary
	1.17.2022	Arch. Review Submittal

 

BASEMENT DEMO PLAN
 SCALE: 1/4"=1'-0" (22x34); 1/8"=1'-0" (11x17) 1 N

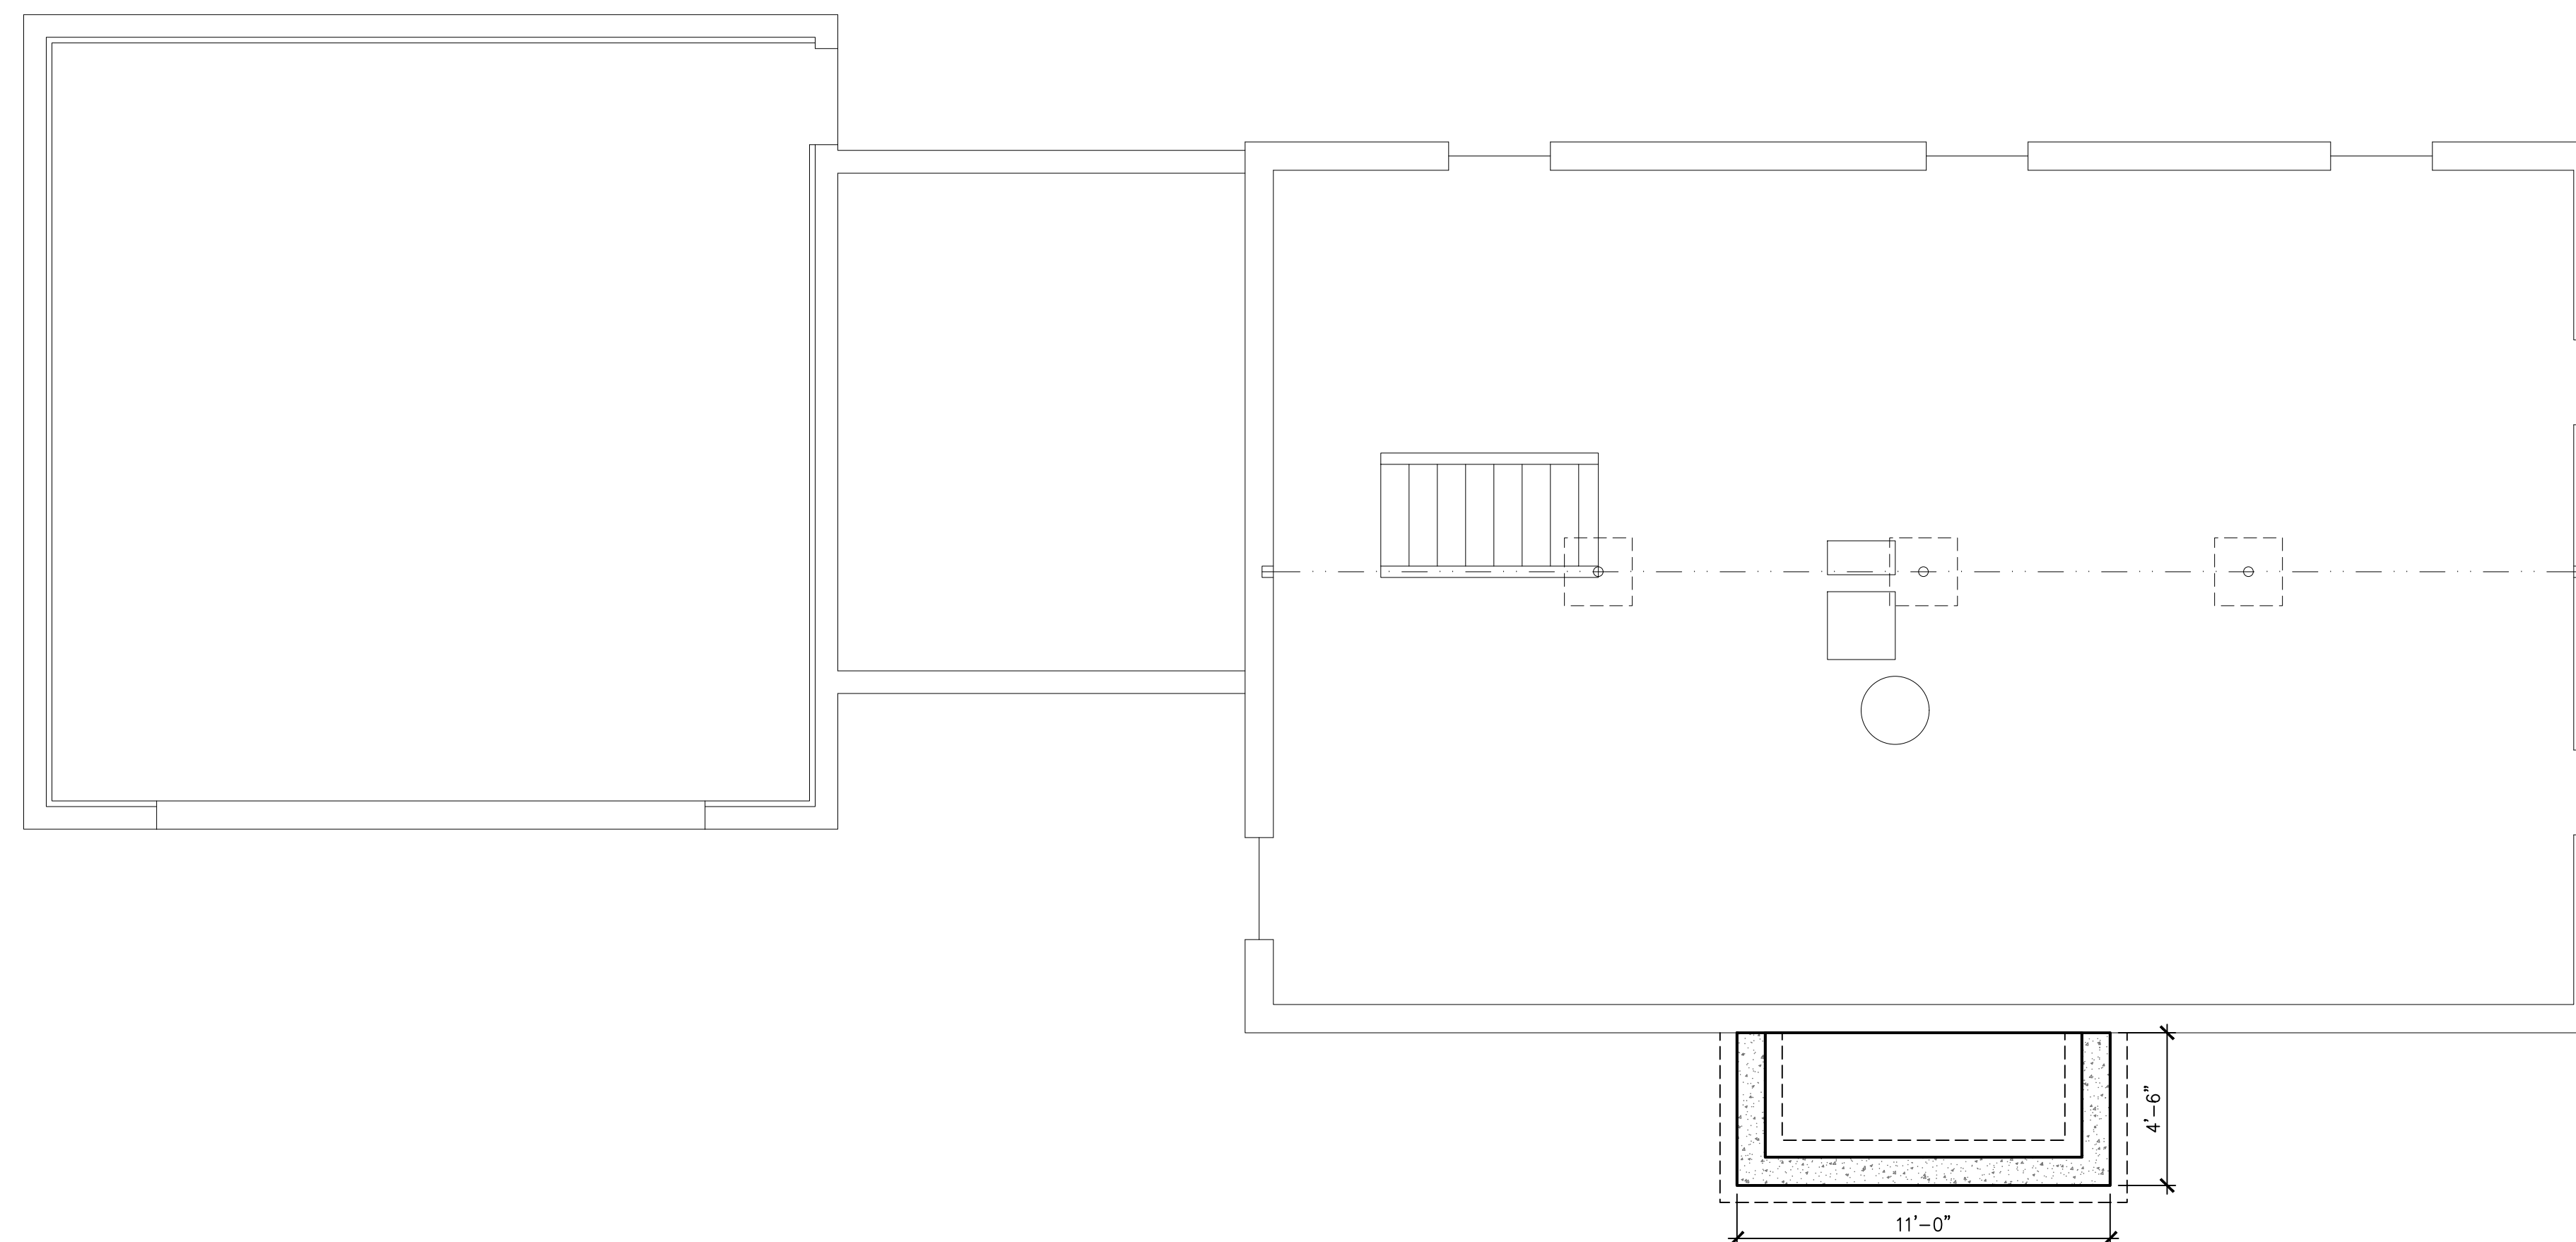


BASEMENT PLAN
 SCALE: 1/4"=1'-0" (22x34); 1/8"=1'-0" (11x17) 2 N

ARCH. REVIEW BD. SUBMITTAL



FIRST FLOOR PLANS

Drawn by	Checked by
EAS	JDB


Revisions		
No.	Date	Description
	12.23.2021	Preliminary
	1.3.2022	Preliminary
	1.17.2022	Arch. Review Submittal

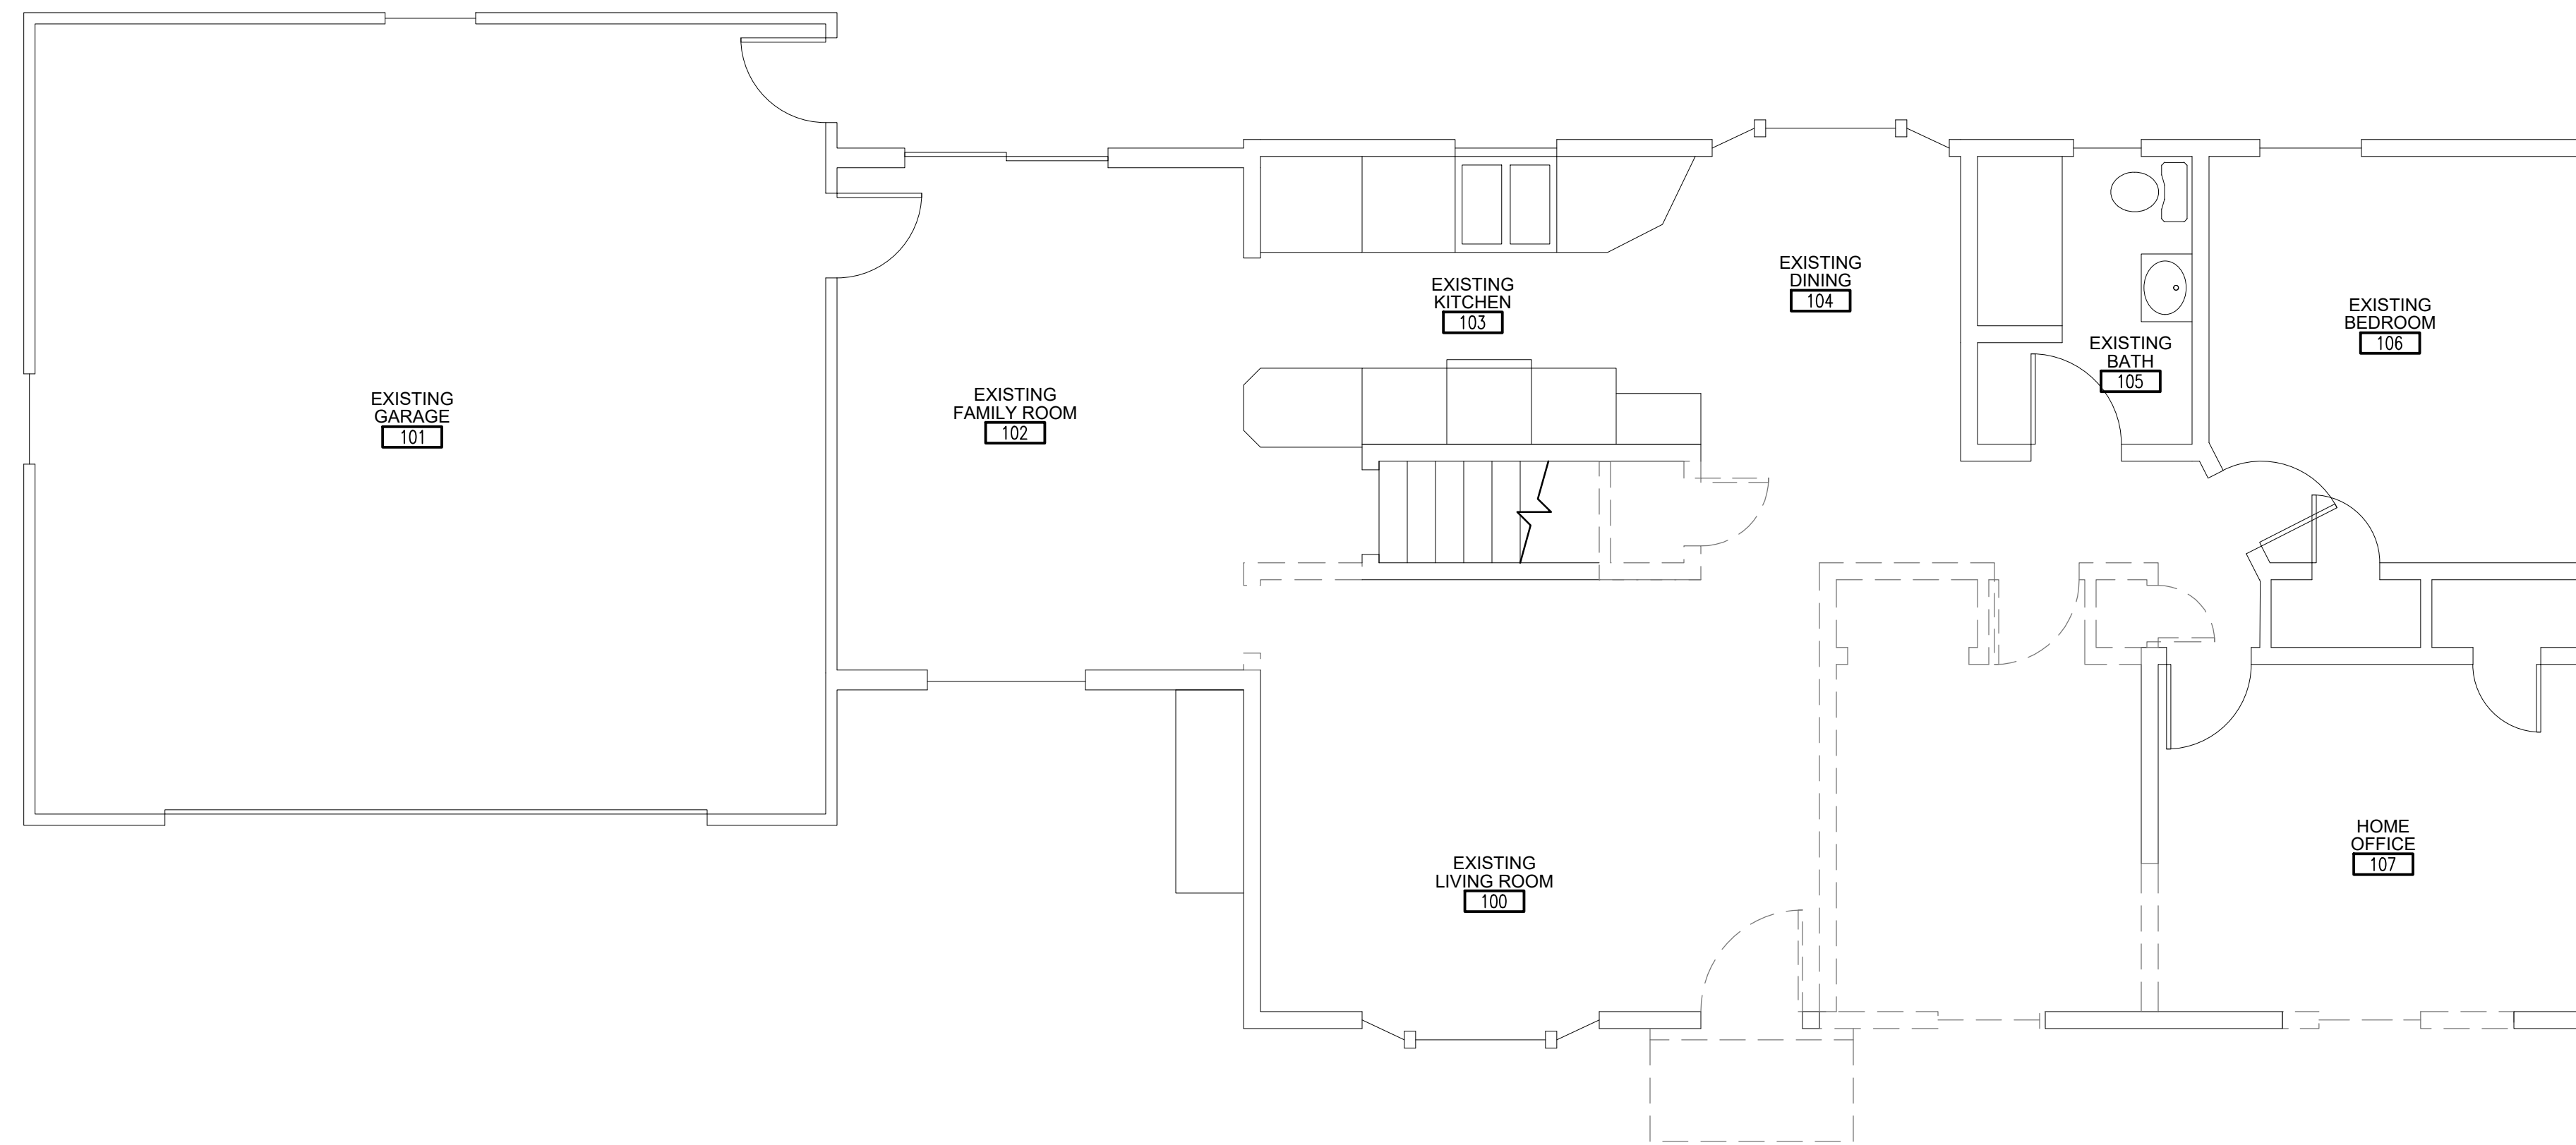

BASEMENT PLAN
 SCALE: 1/4"=1'-0" (22x34); 1/8"=1'-0" (11x17)

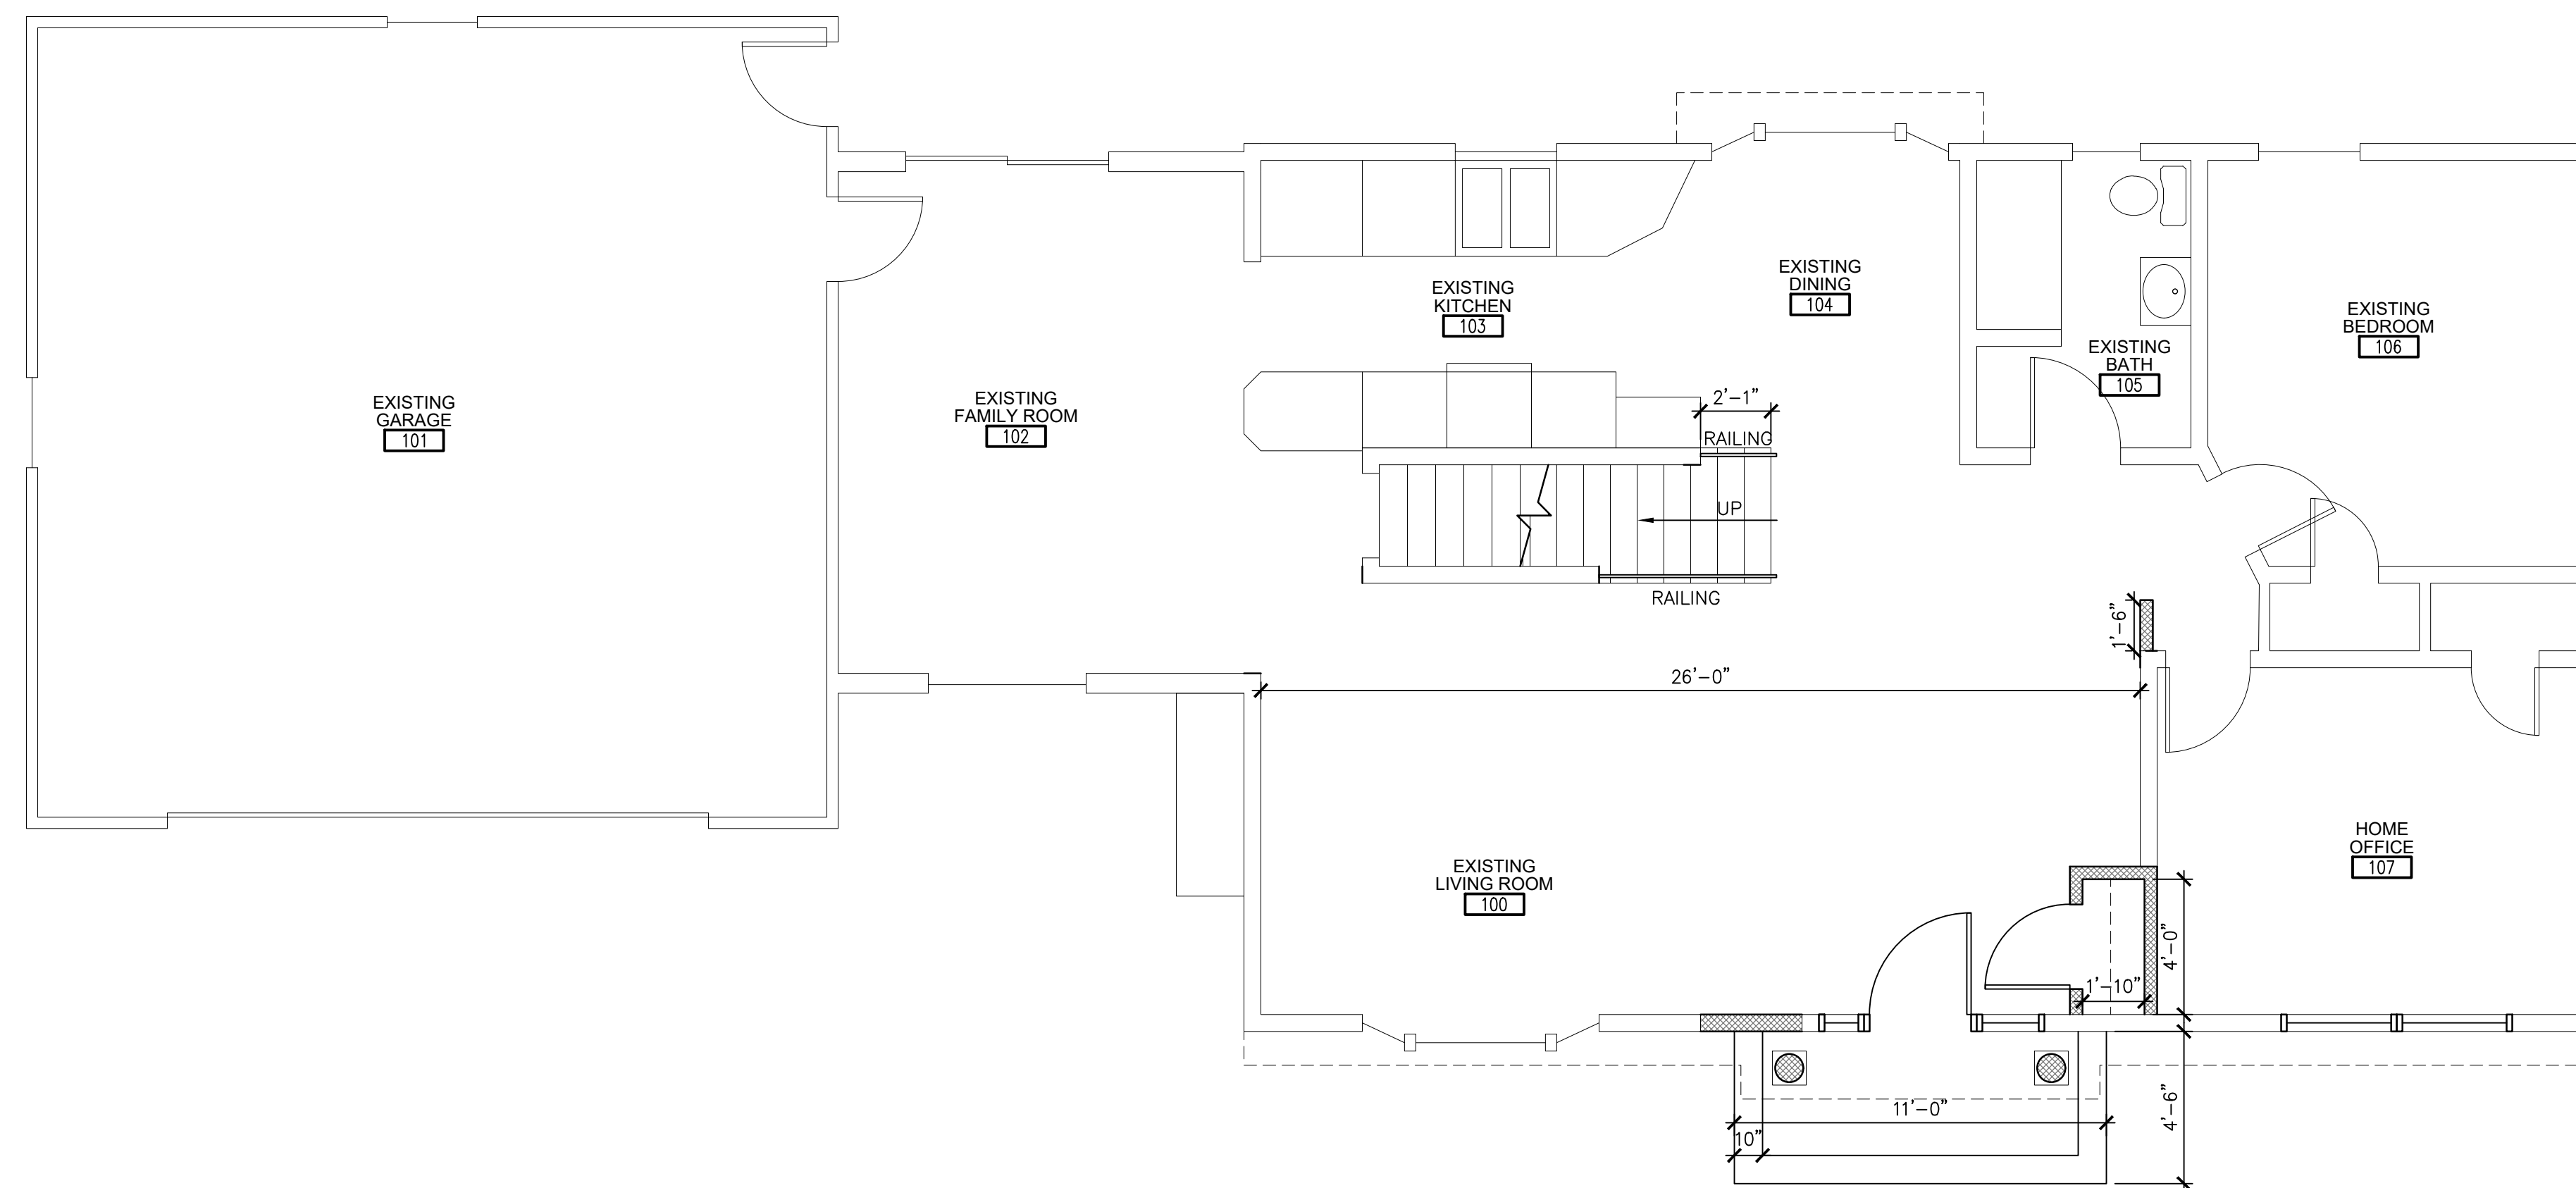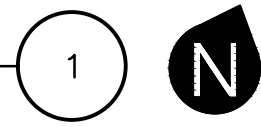


FIRST FLOOR PLAN
 SCALE: 1/4"=1'-0" (22x34); 1/8"=1'-0" (11x17)

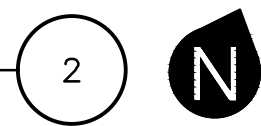


ARCH. REVIEW BD. SUBMITTAL

SECOND FLOOR PLAN

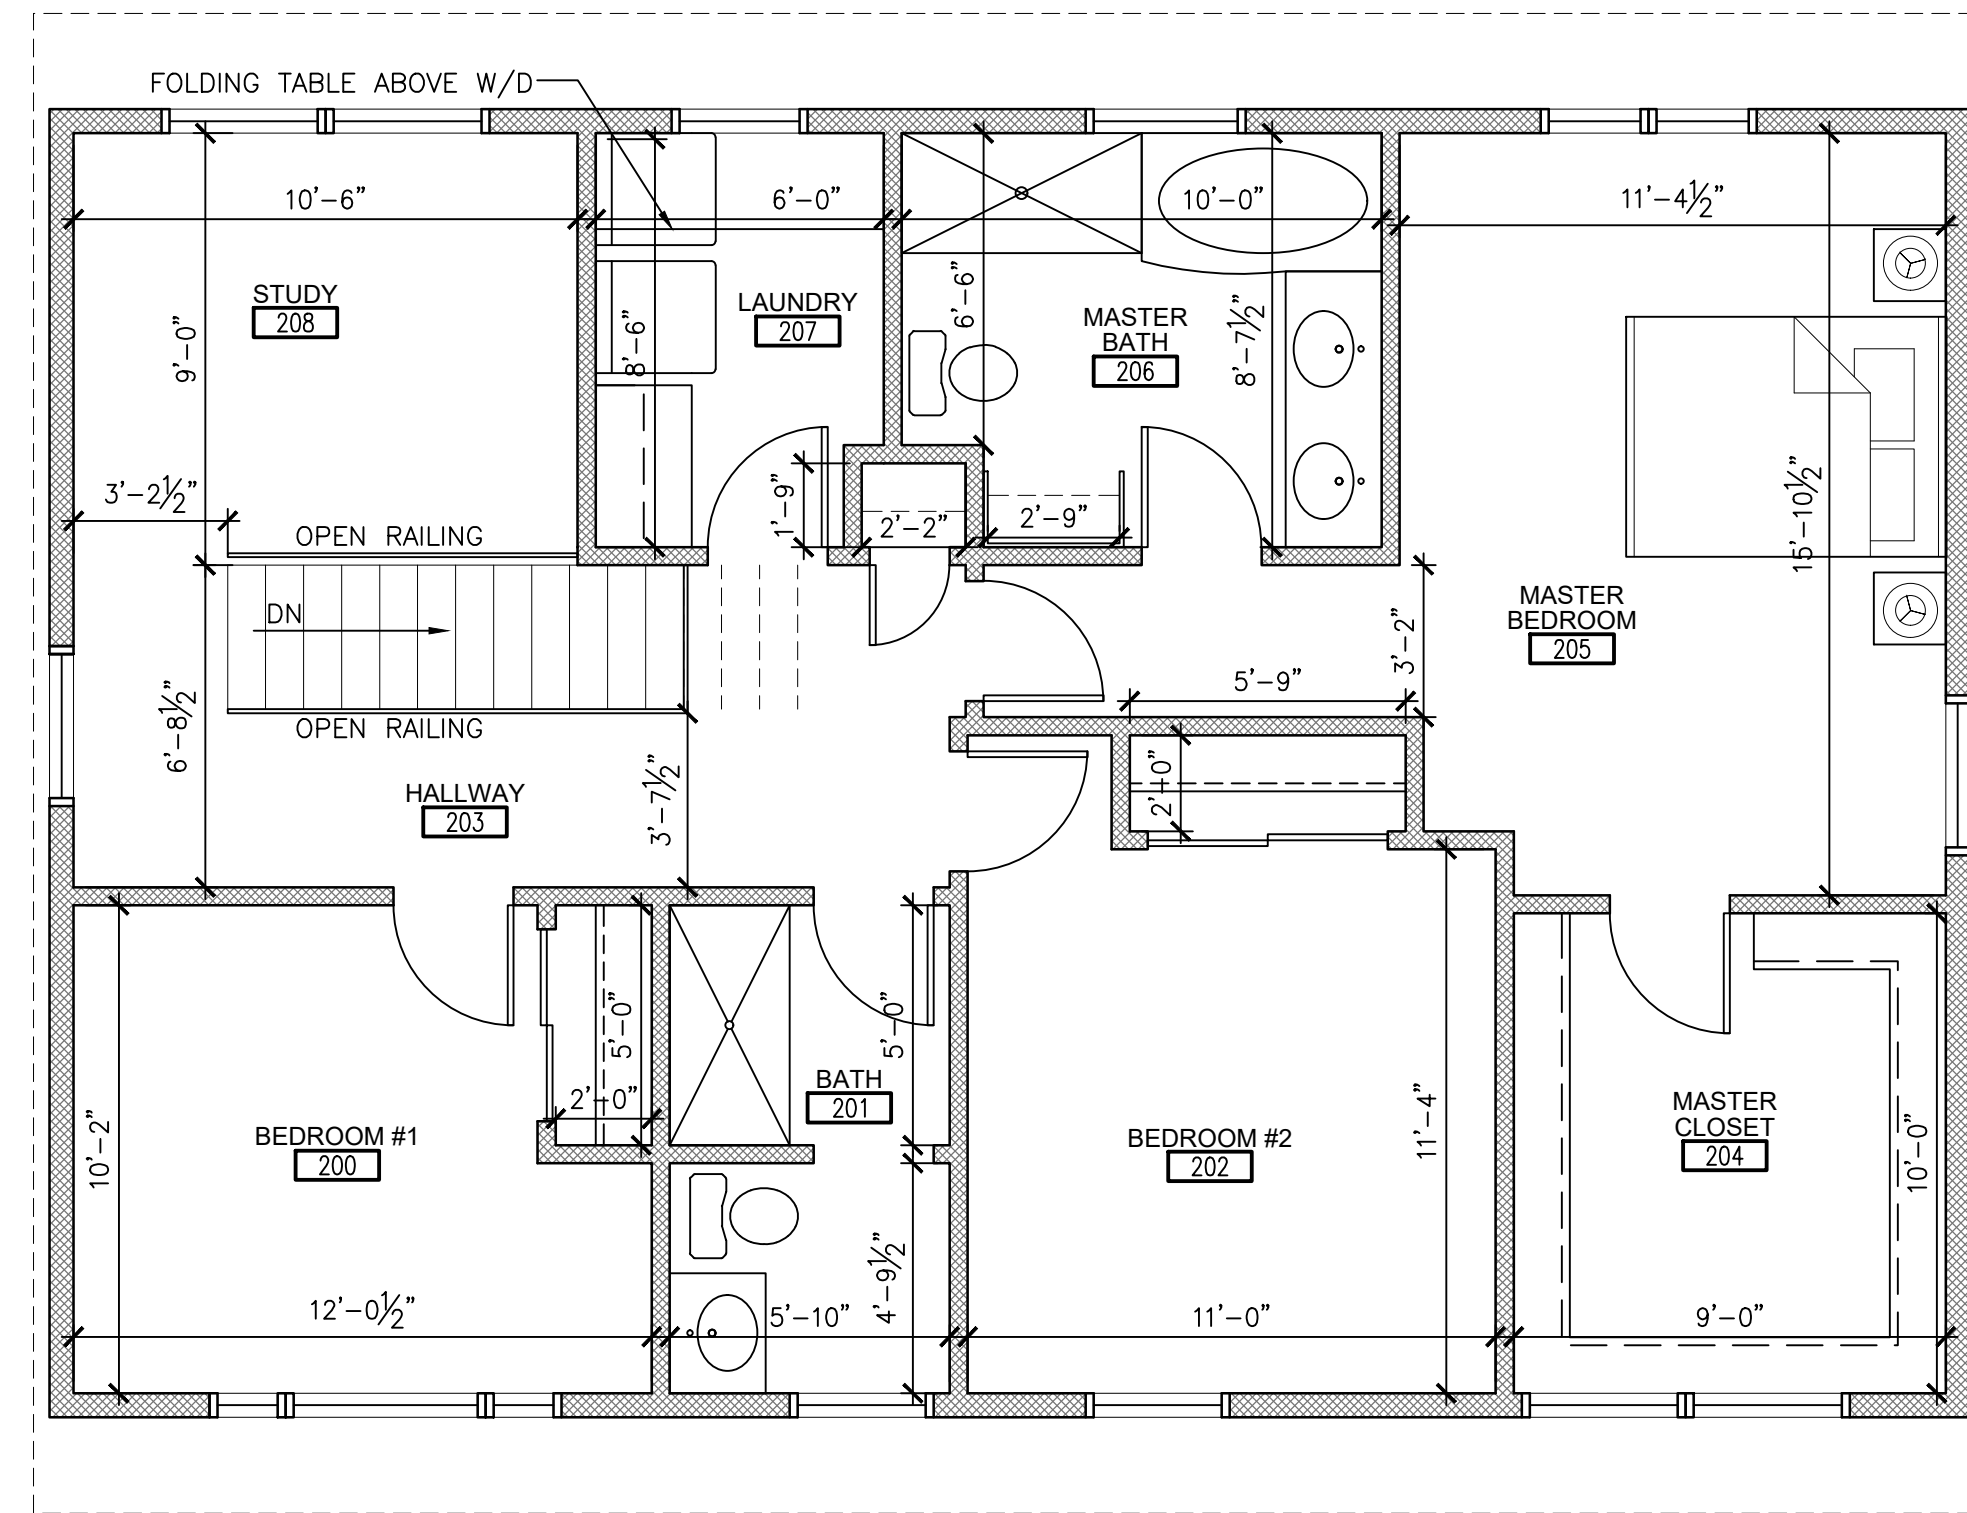

SECOND FLOOR ADDITION PLAN
SCALE: 1/4"=1'-0" (22x34); 1/8"=1'-0" (11x17)

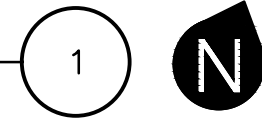




Drawn by	Checked by
EAS	JDB


Revisions		
No.	Date	Description
	12.23.2021	Preliminary
	1.3.2022	Preliminary
	1.17.2022	Arch. Review Submittal

Drawn by	Checked by
EAS	JDB


Revisions		
No.	Date	Description
	12.23.2021	Preliminary
	1.3.2022	Preliminary
	1.17.2022	Arch. Review Submittal

ARCH. REVIEW BD. SUBMITAL

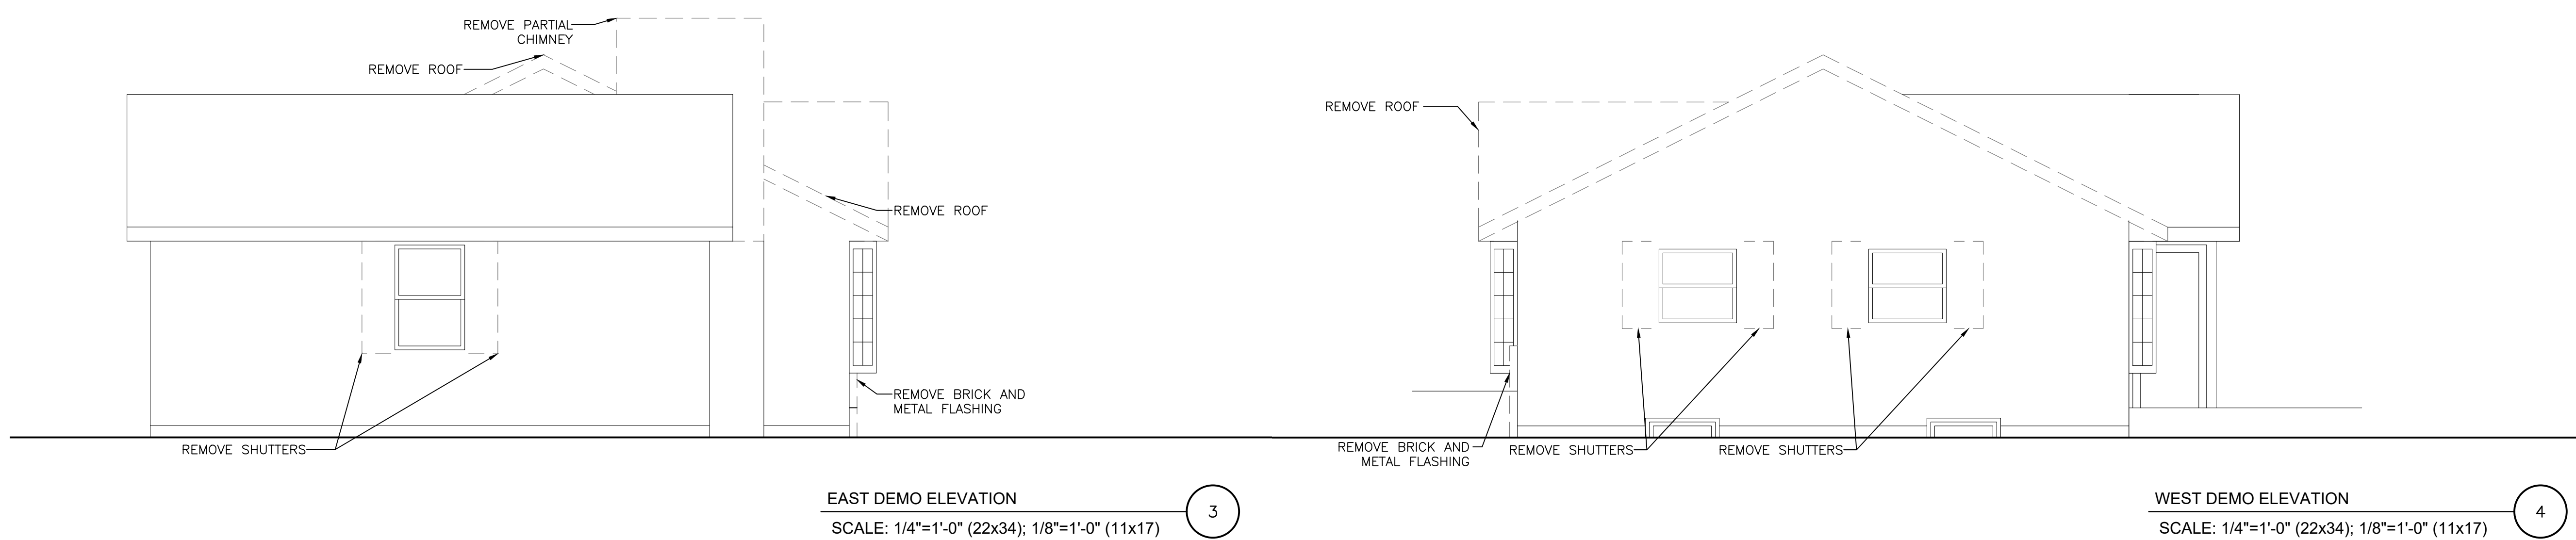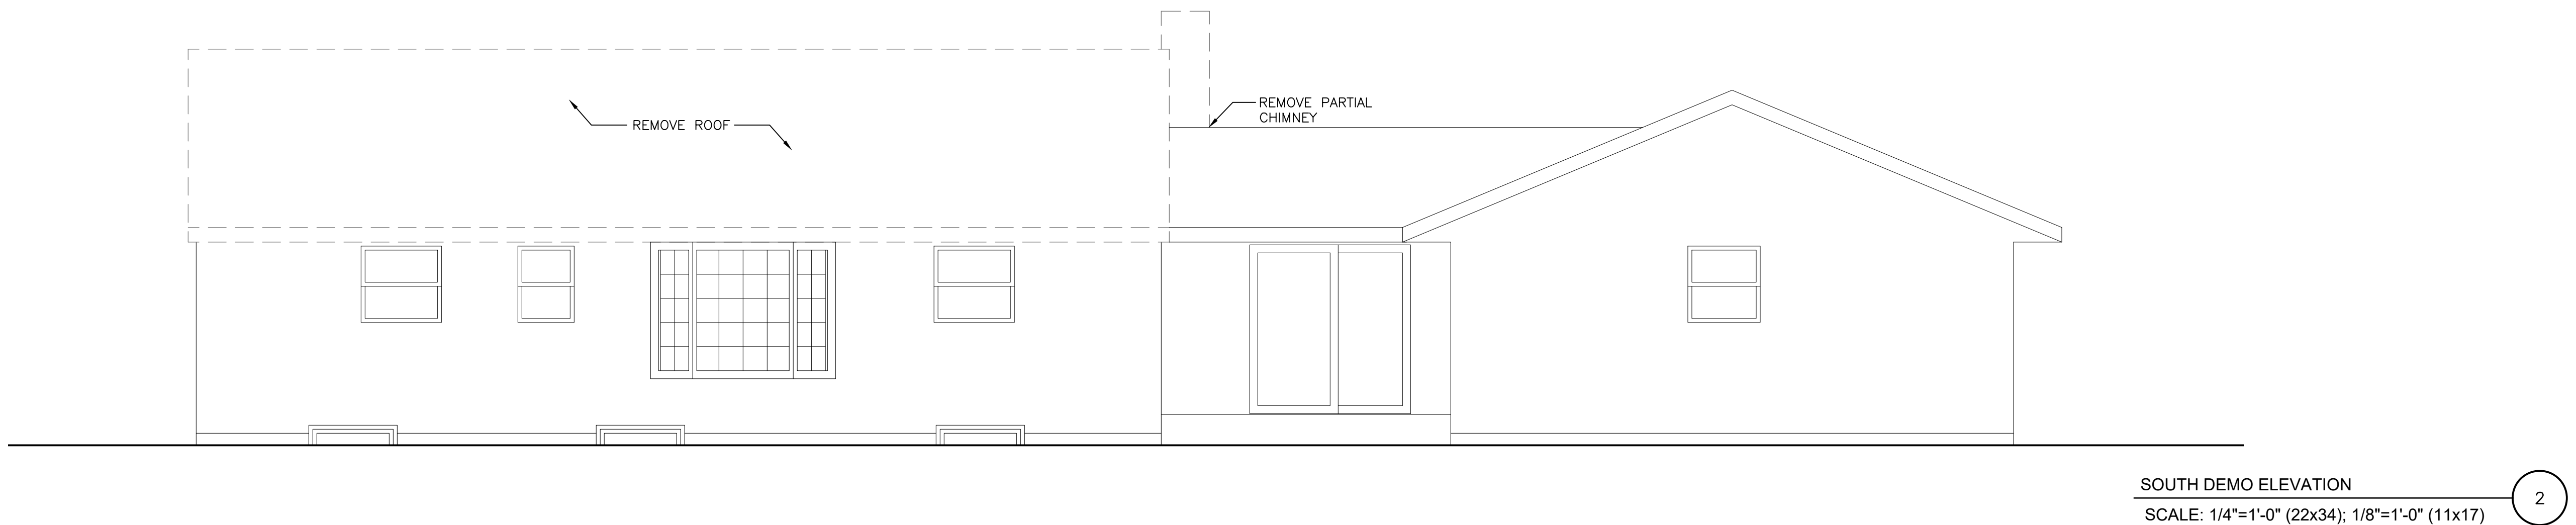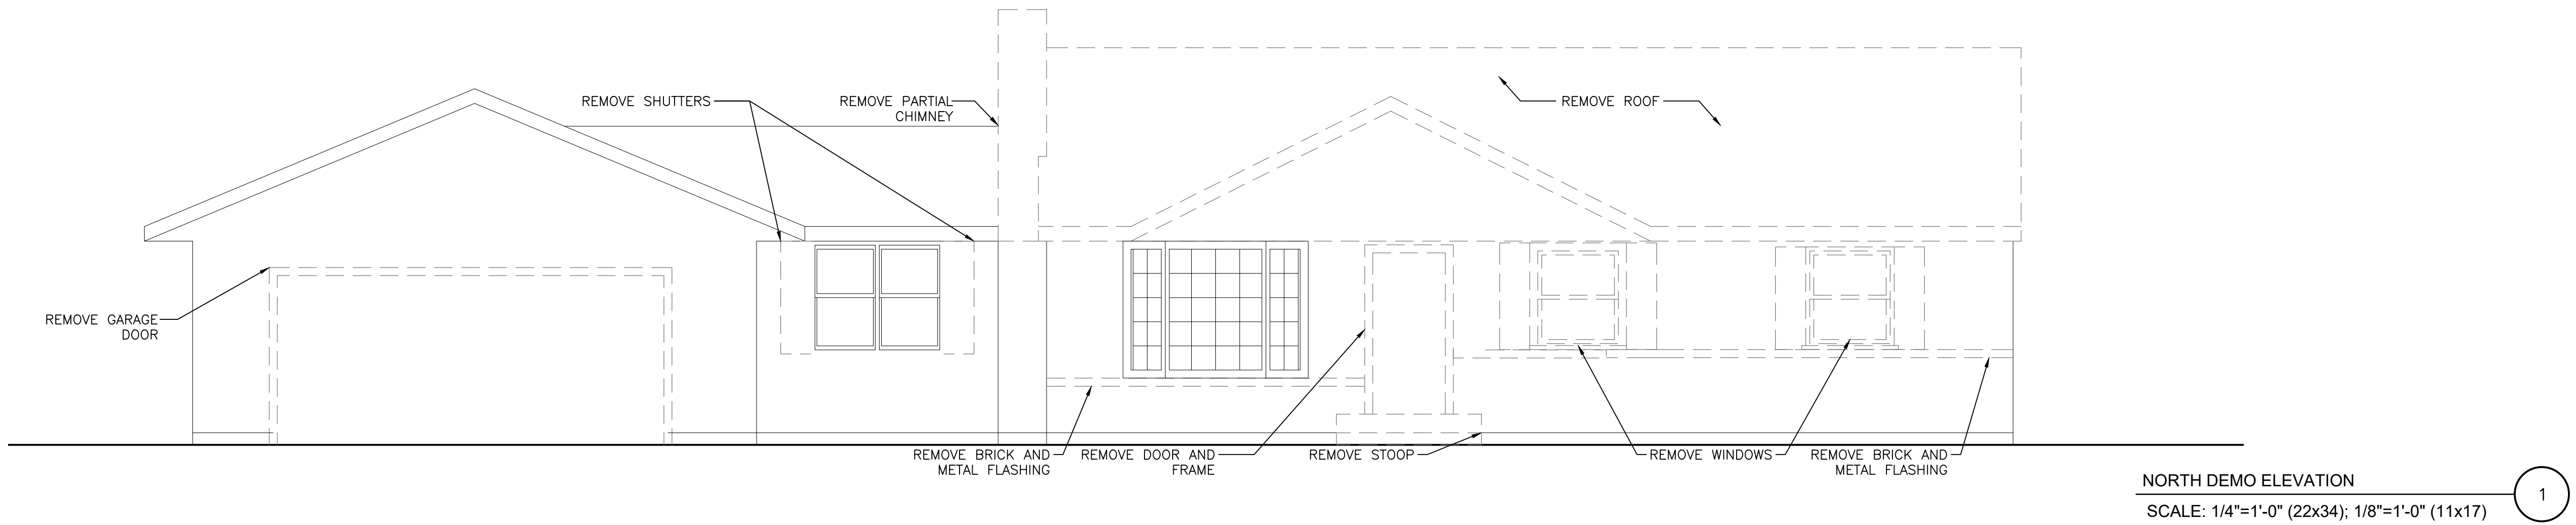

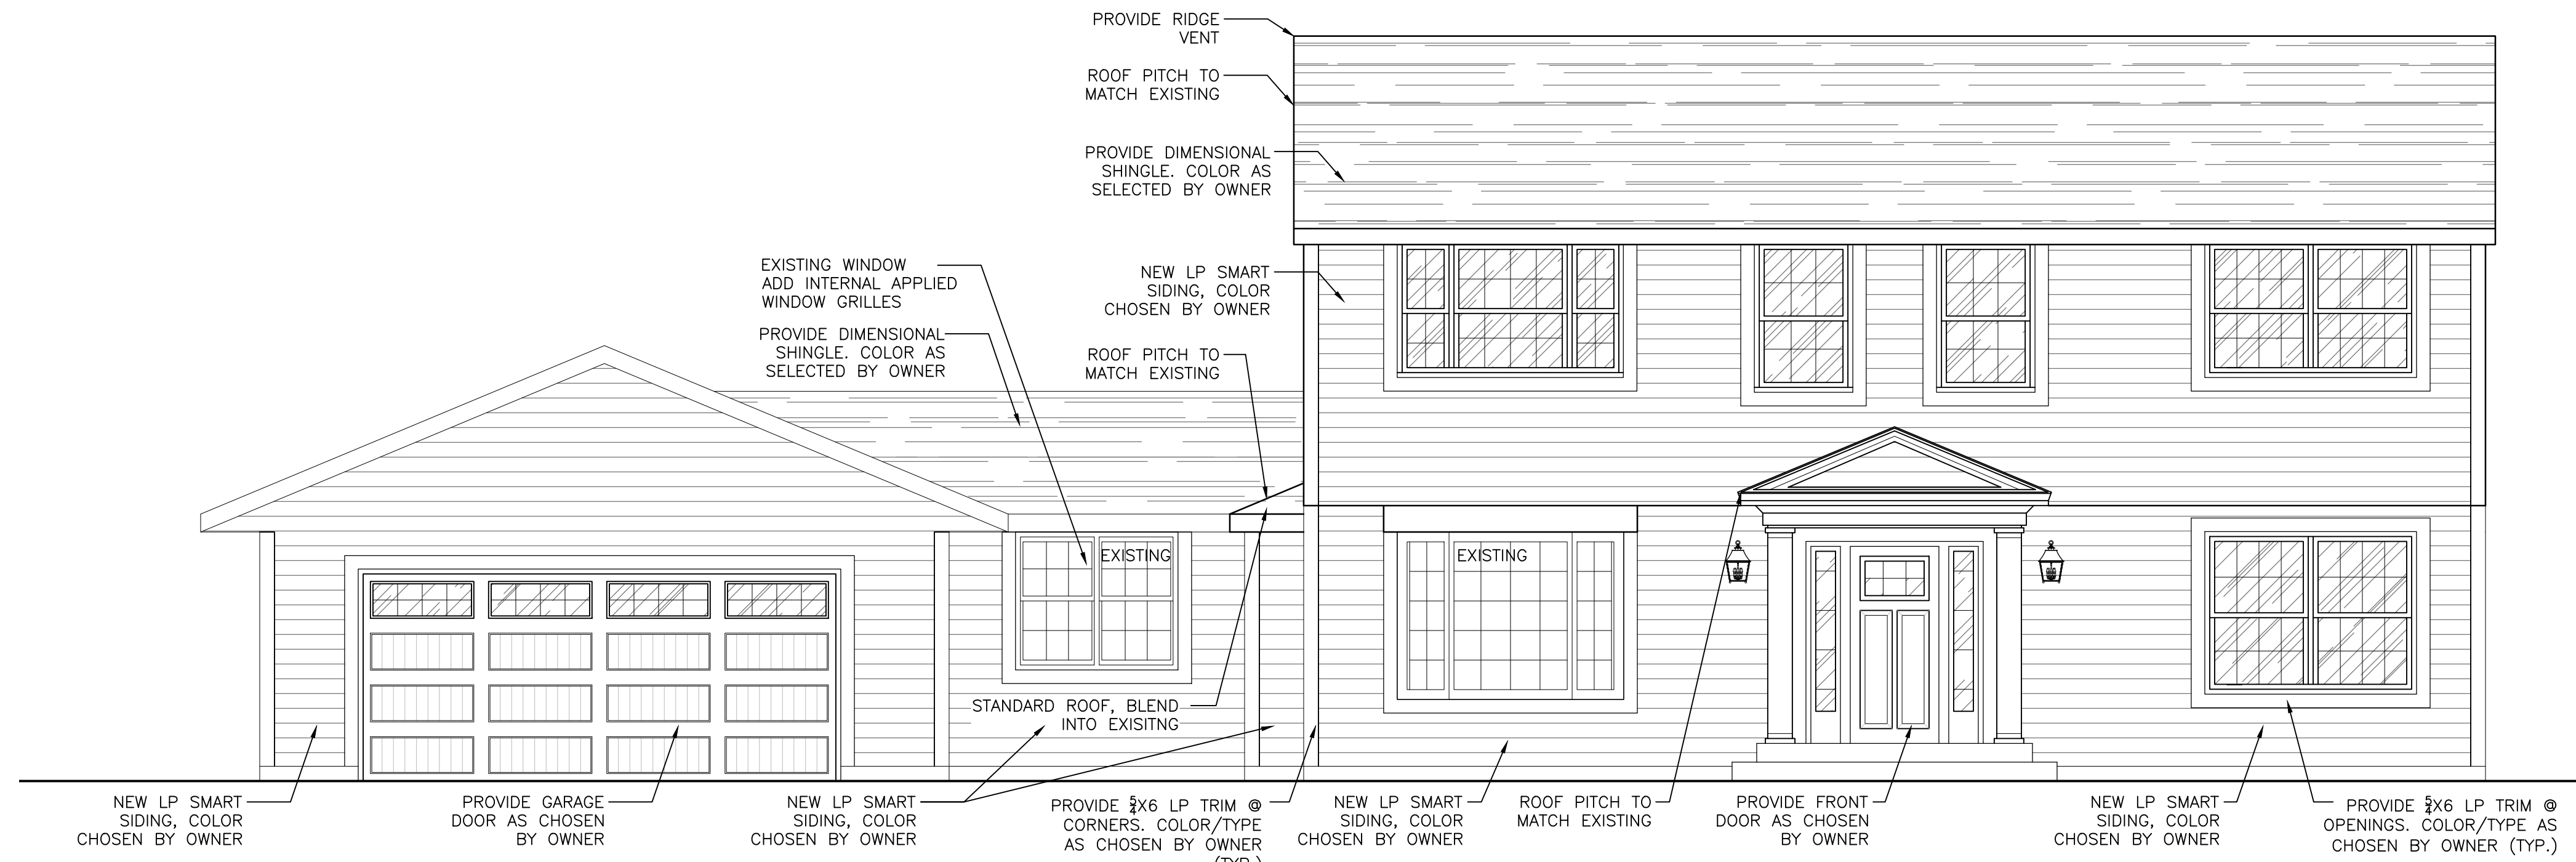

NORTH ELEVATION
SCALE: 1/4"=1'-0" (22x34); 1/8"=1'-0" (11x17) 1

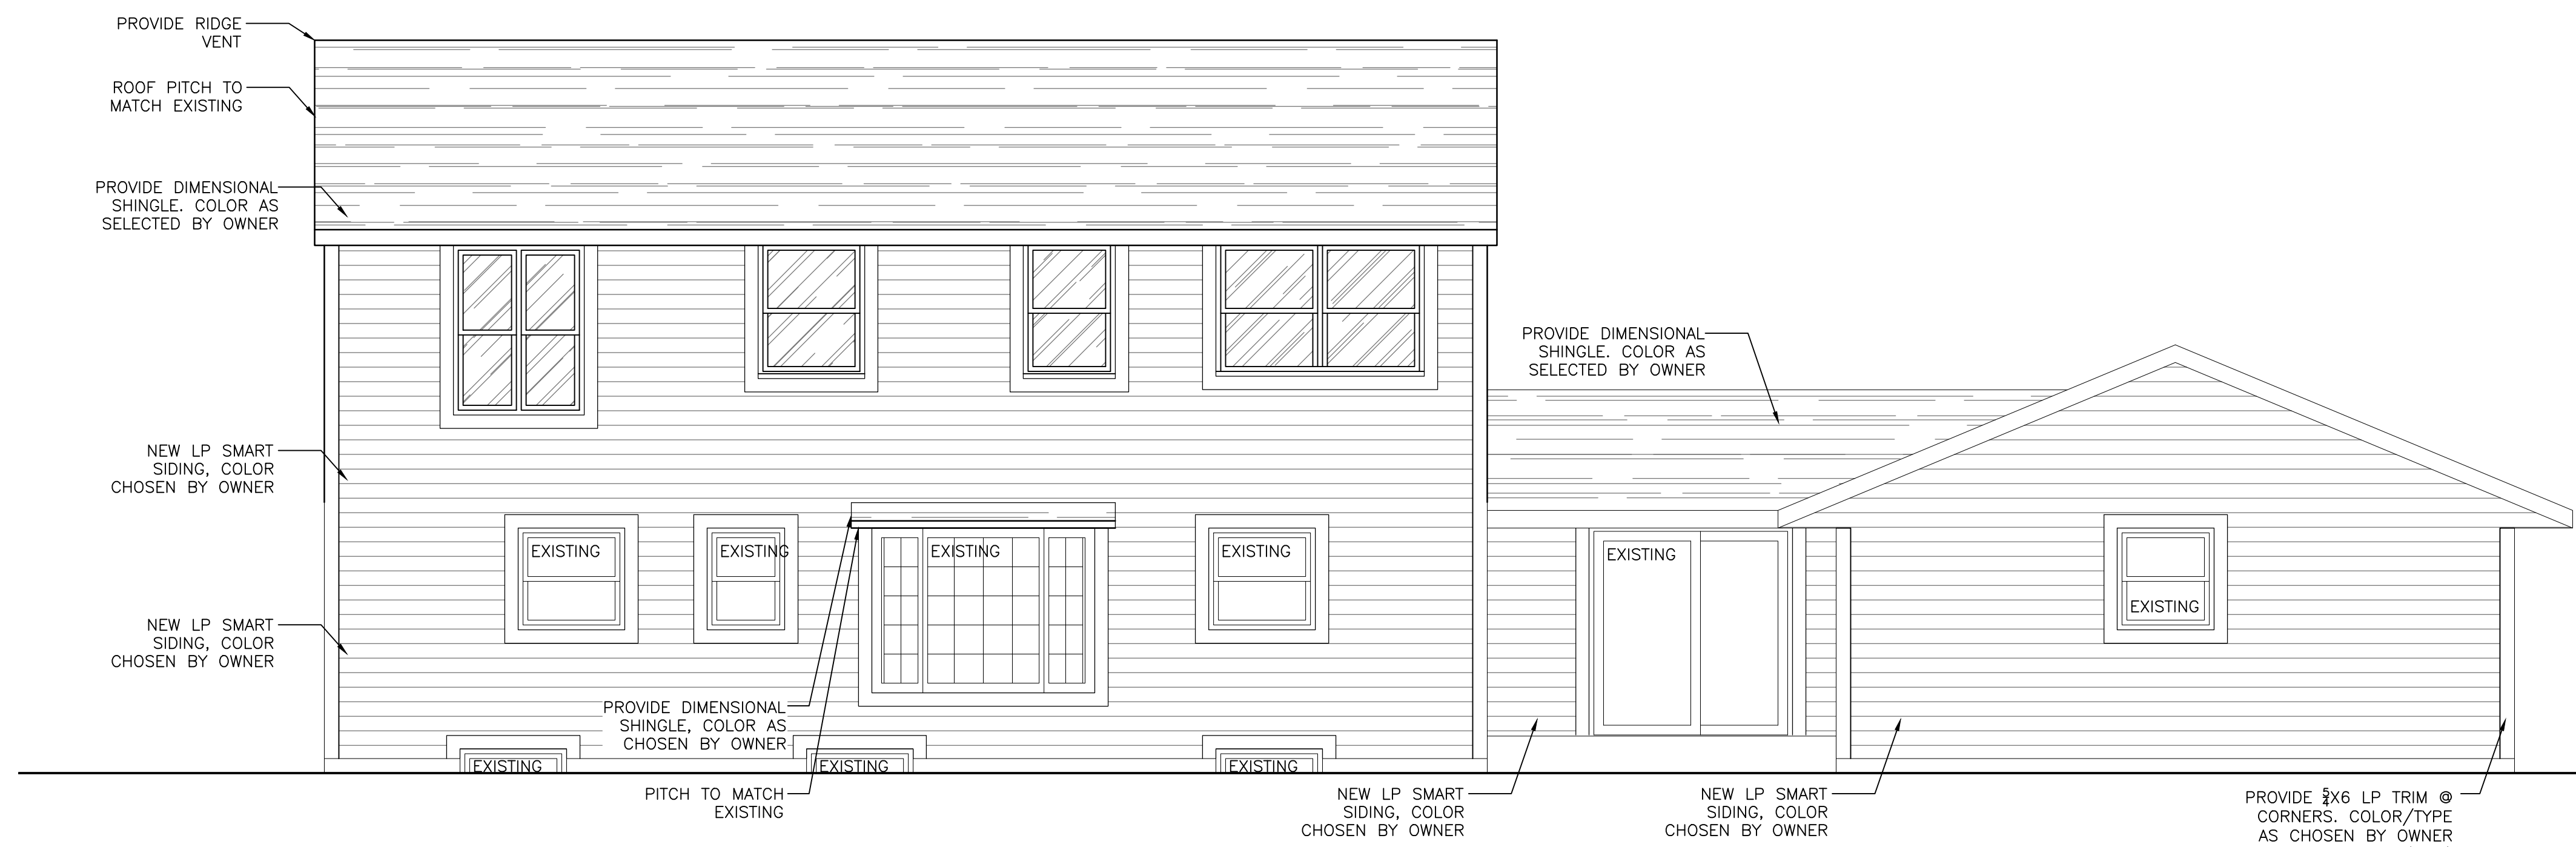

SOUTH ELEVATION
SCALE: 1/4"=1'-0" (22x34); 1/8"=1'-0" (11x17) 2


Drawn by	Checked by
EAS	JDB

Revisions		
No.	Date	Description
	12.23.2021	Preliminary
	1.3.2022	Preliminary
	1.17.2022	Arch. Review Submittal


ELEVATIONS

Drawn by	Checked by
EAS	JDB

Revisions		
No.	Date	Description
	12.23.2021	Preliminary
	1.3.2022	Preliminary
	1.17.2022	Arch. Review Submittal

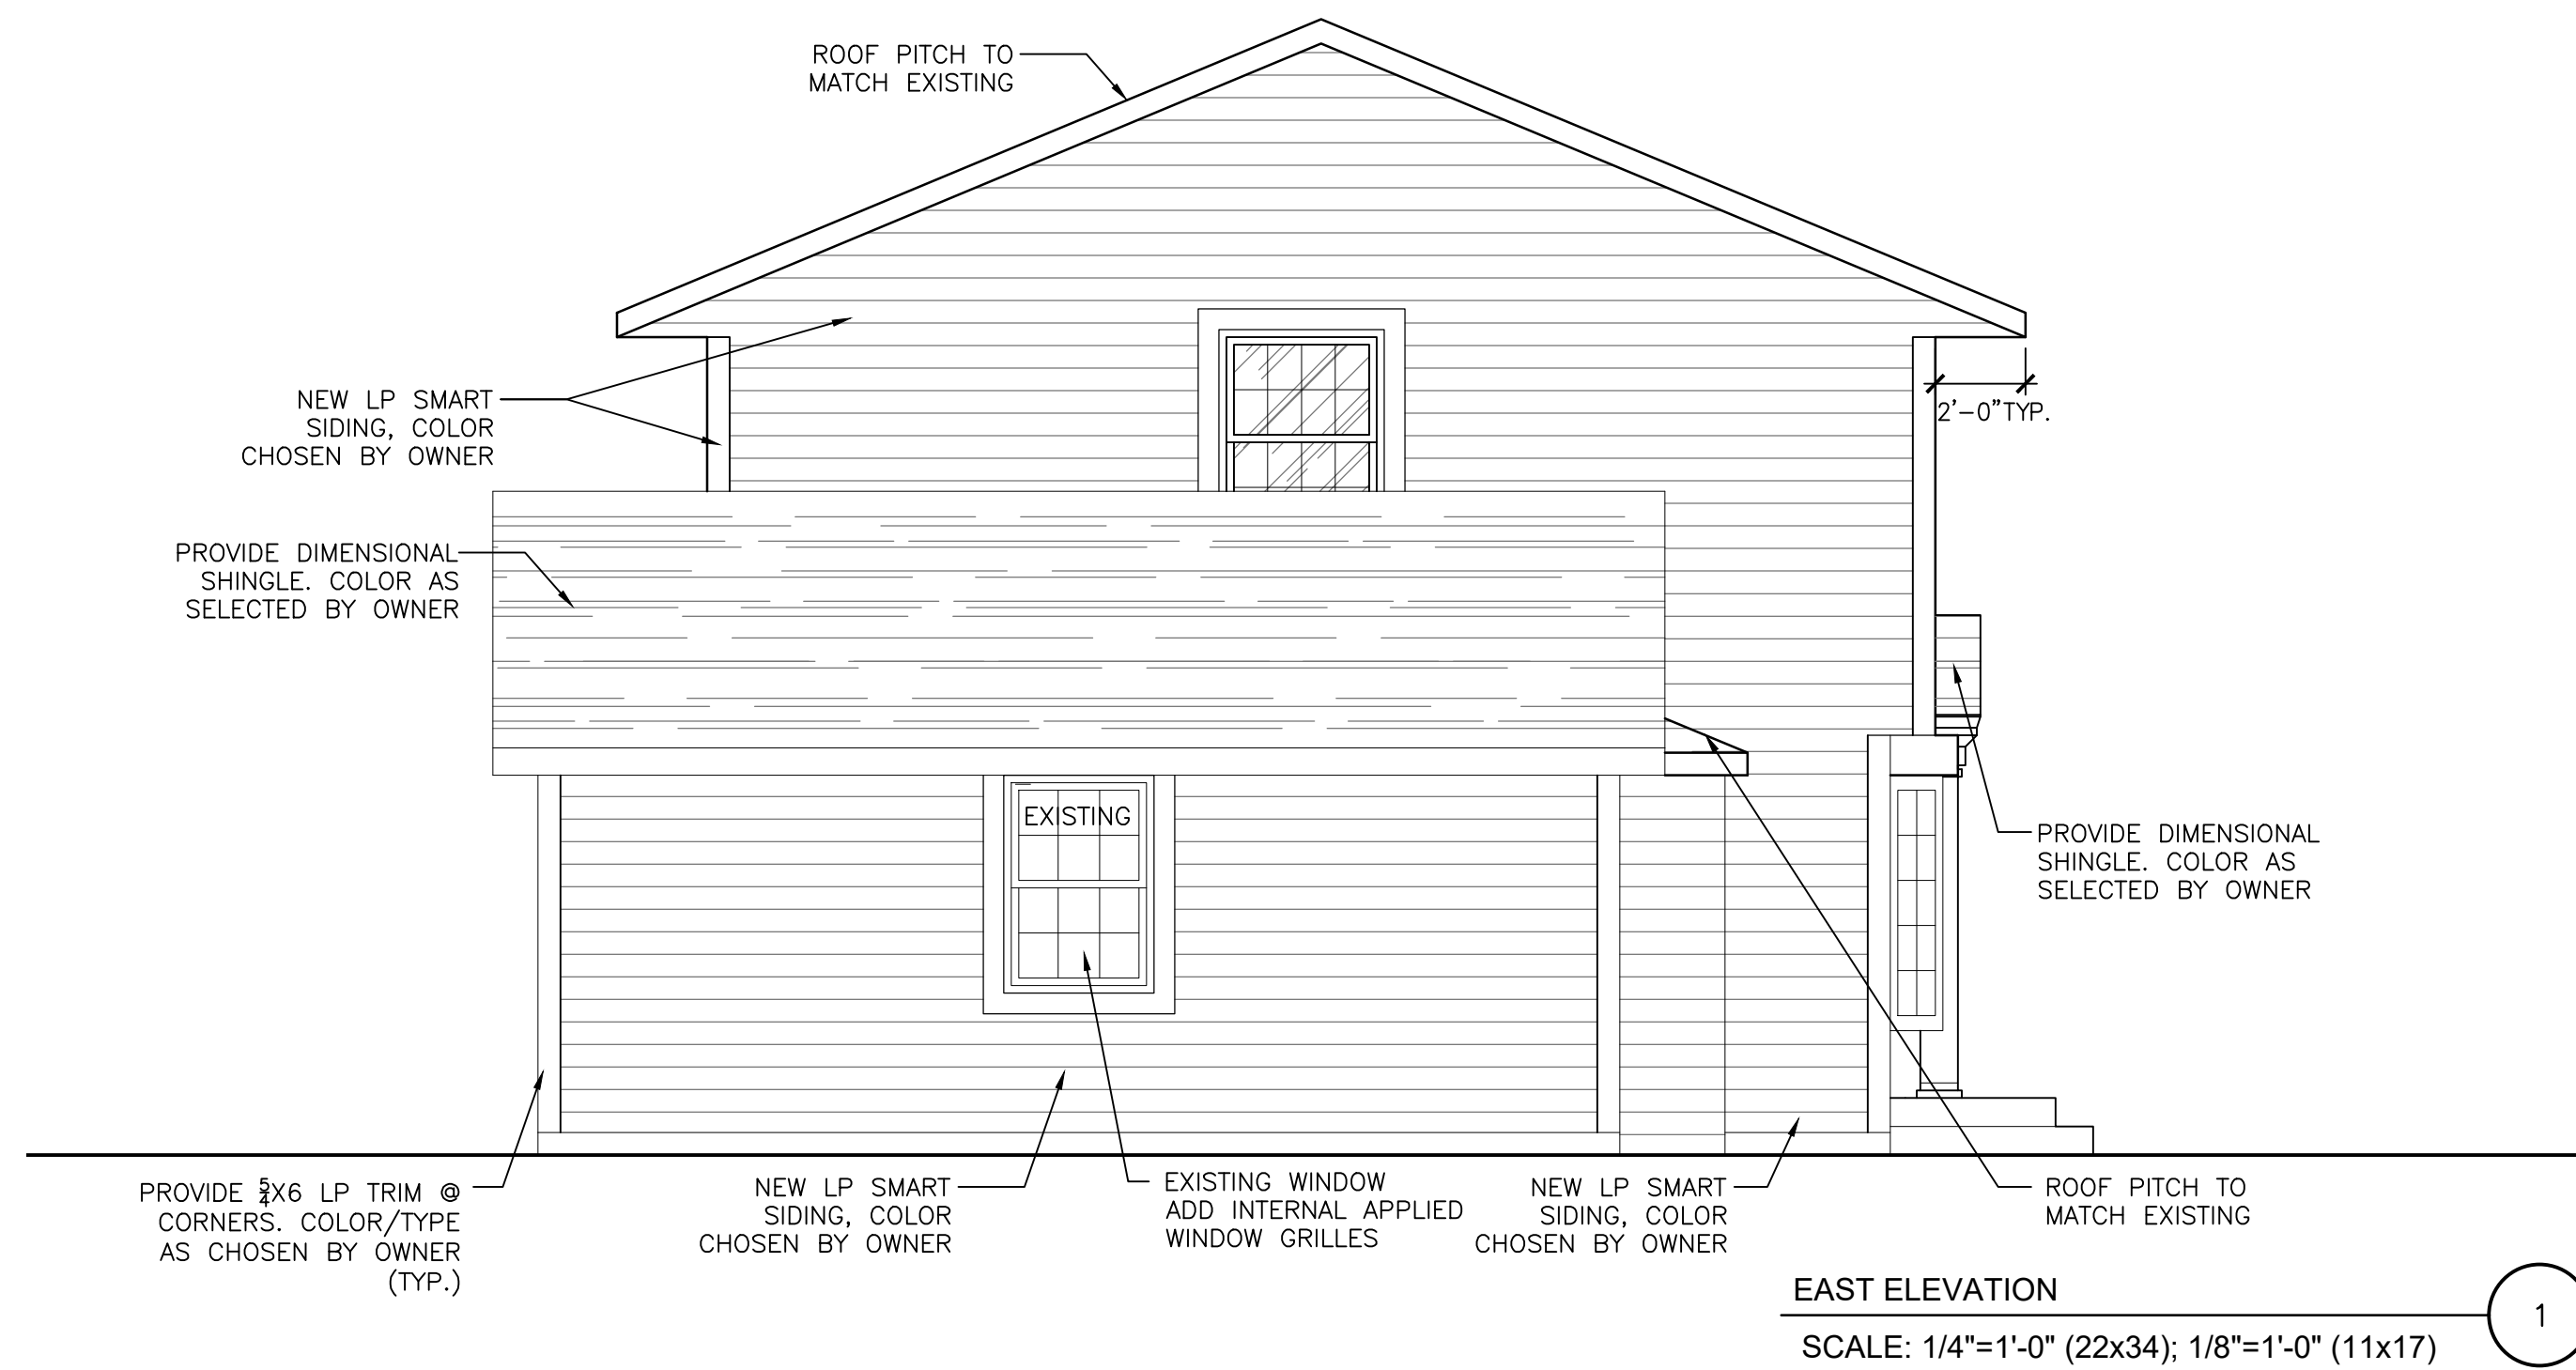

EAST ELEVATION
 SCALE: 1/4"=1'-0" (22x34); 1/8"=1'-0" (11x17) 1

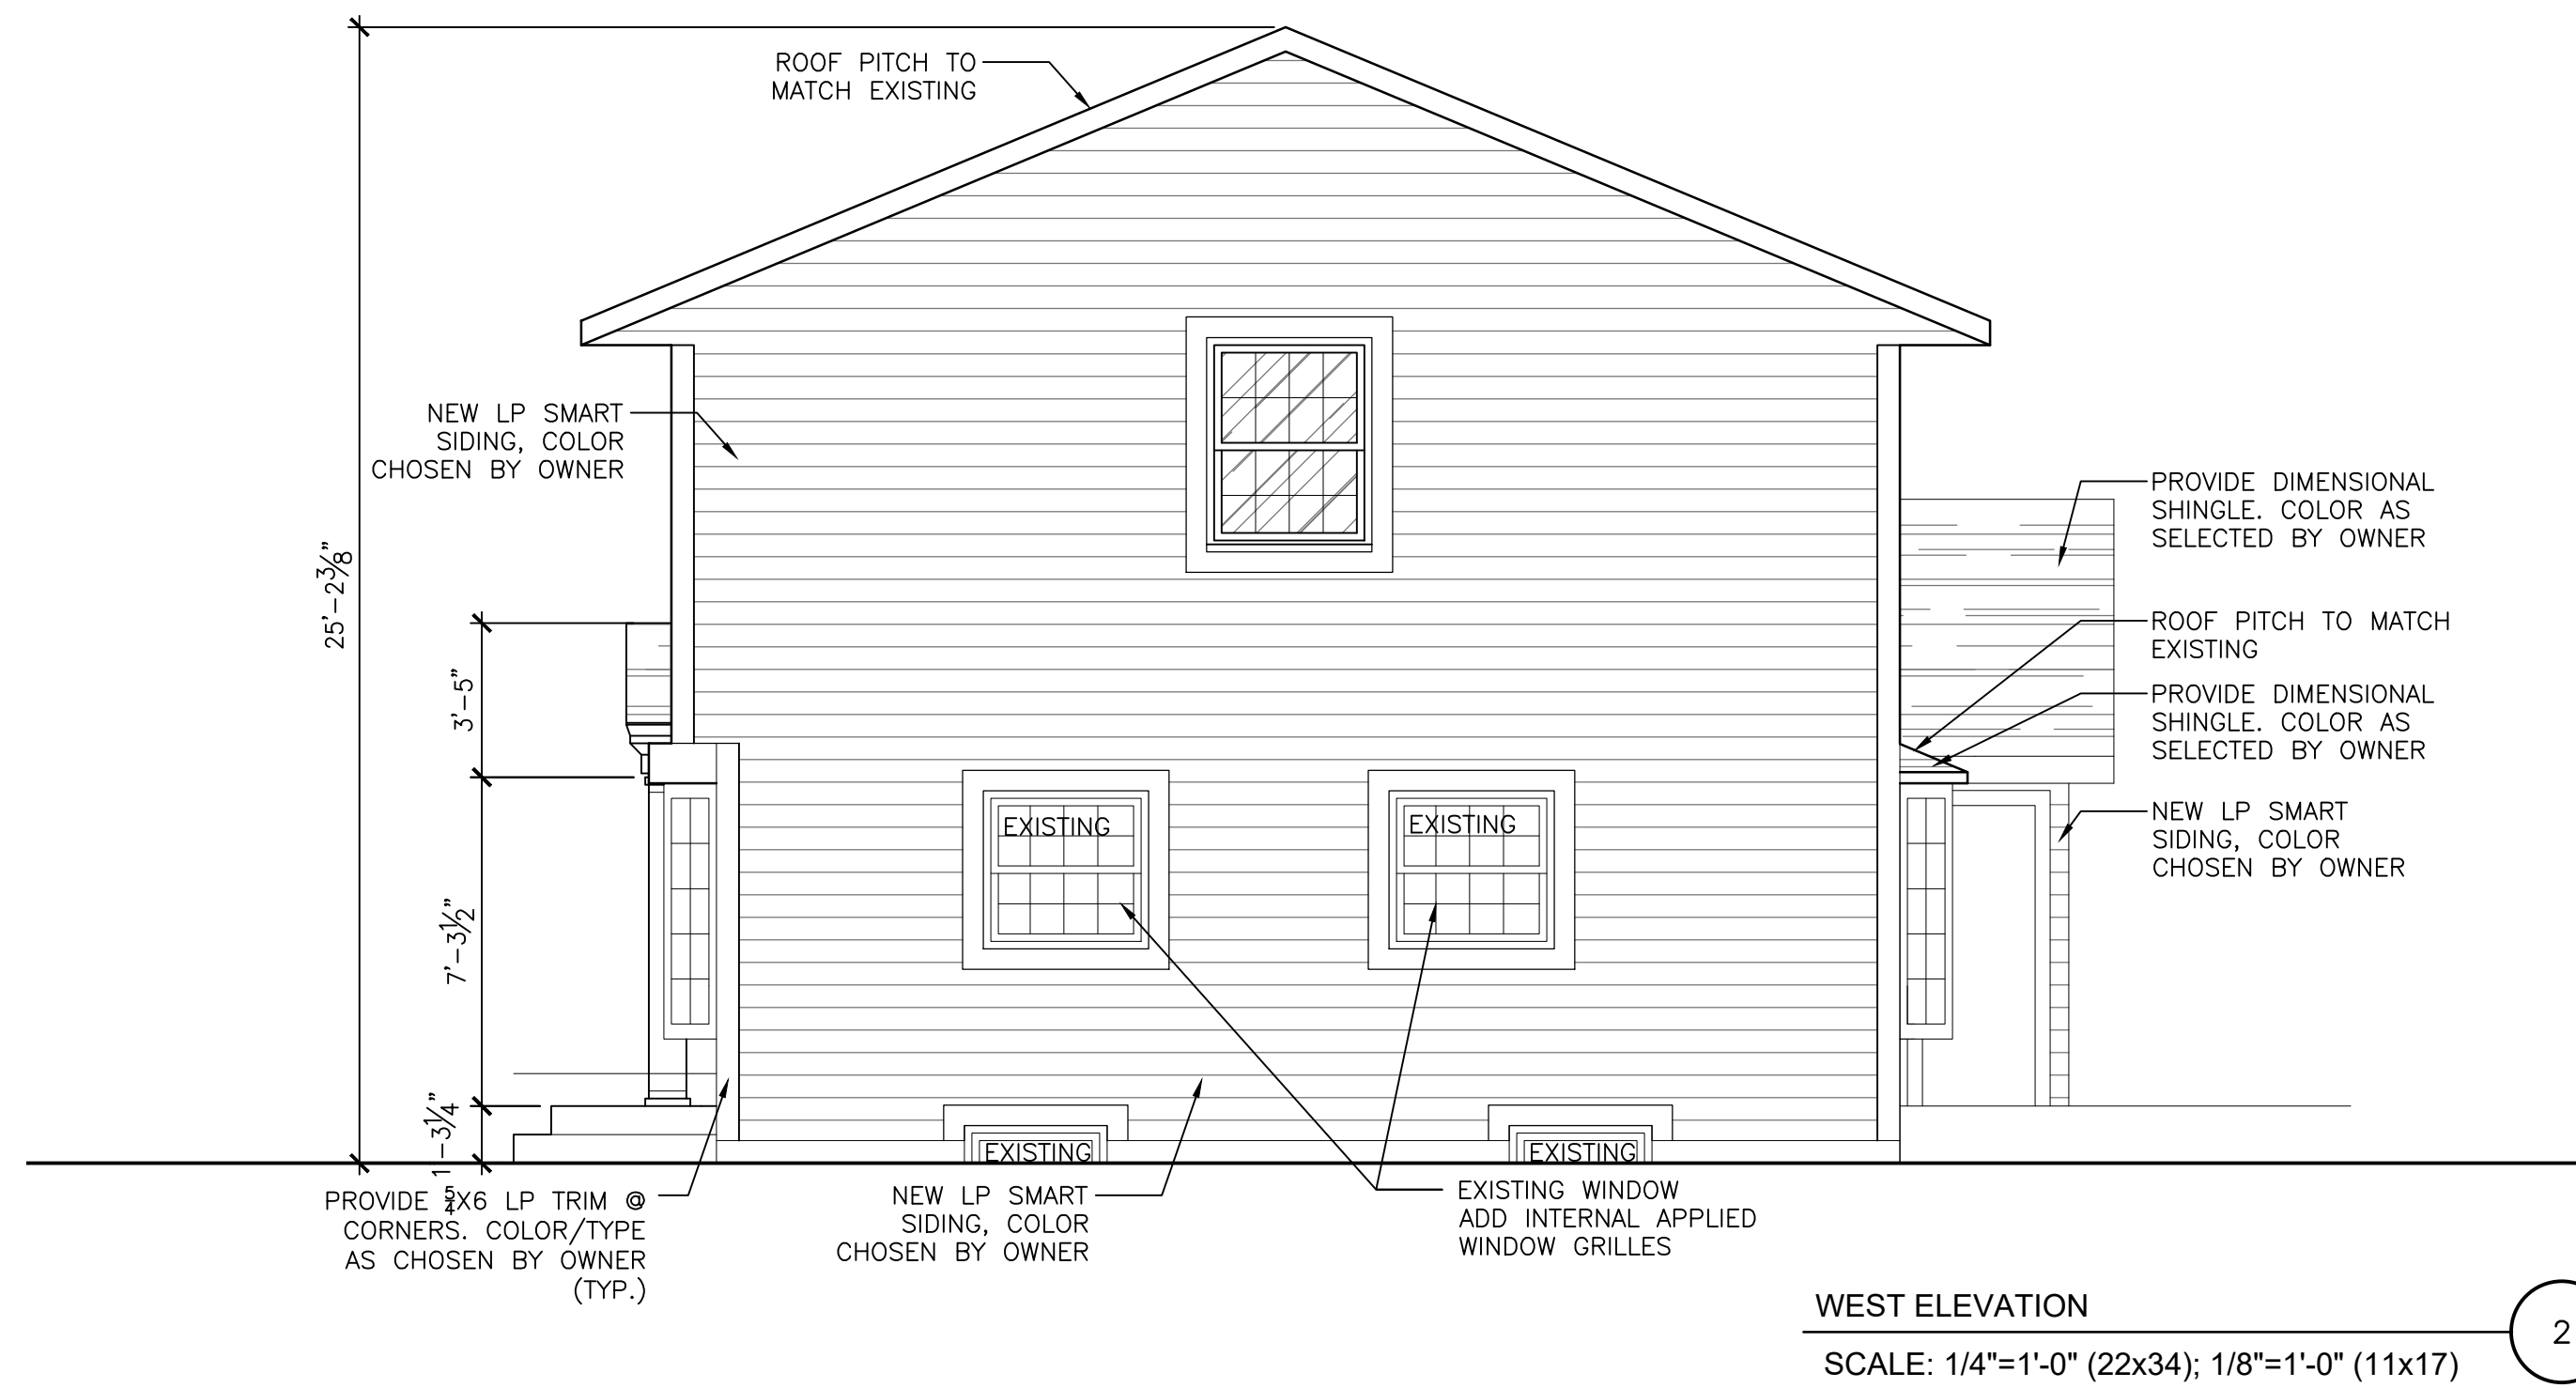

WEST ELEVATION
 SCALE: 1/4"=1'-0" (22x34); 1/8"=1'-0" (11x17) 2

ARCH. REVIEW BD. SUBMITTAL