

MELGUIZO-NAVARRO
RESIDENCE

1670 Berkshire Dr, Elm Grove WI 53122

EXISTING FLOOR PLAN
1ST LEVEL


SCALE: 1/4" = 1'-0"

DATE: 12/20/22

SHEET:

A101



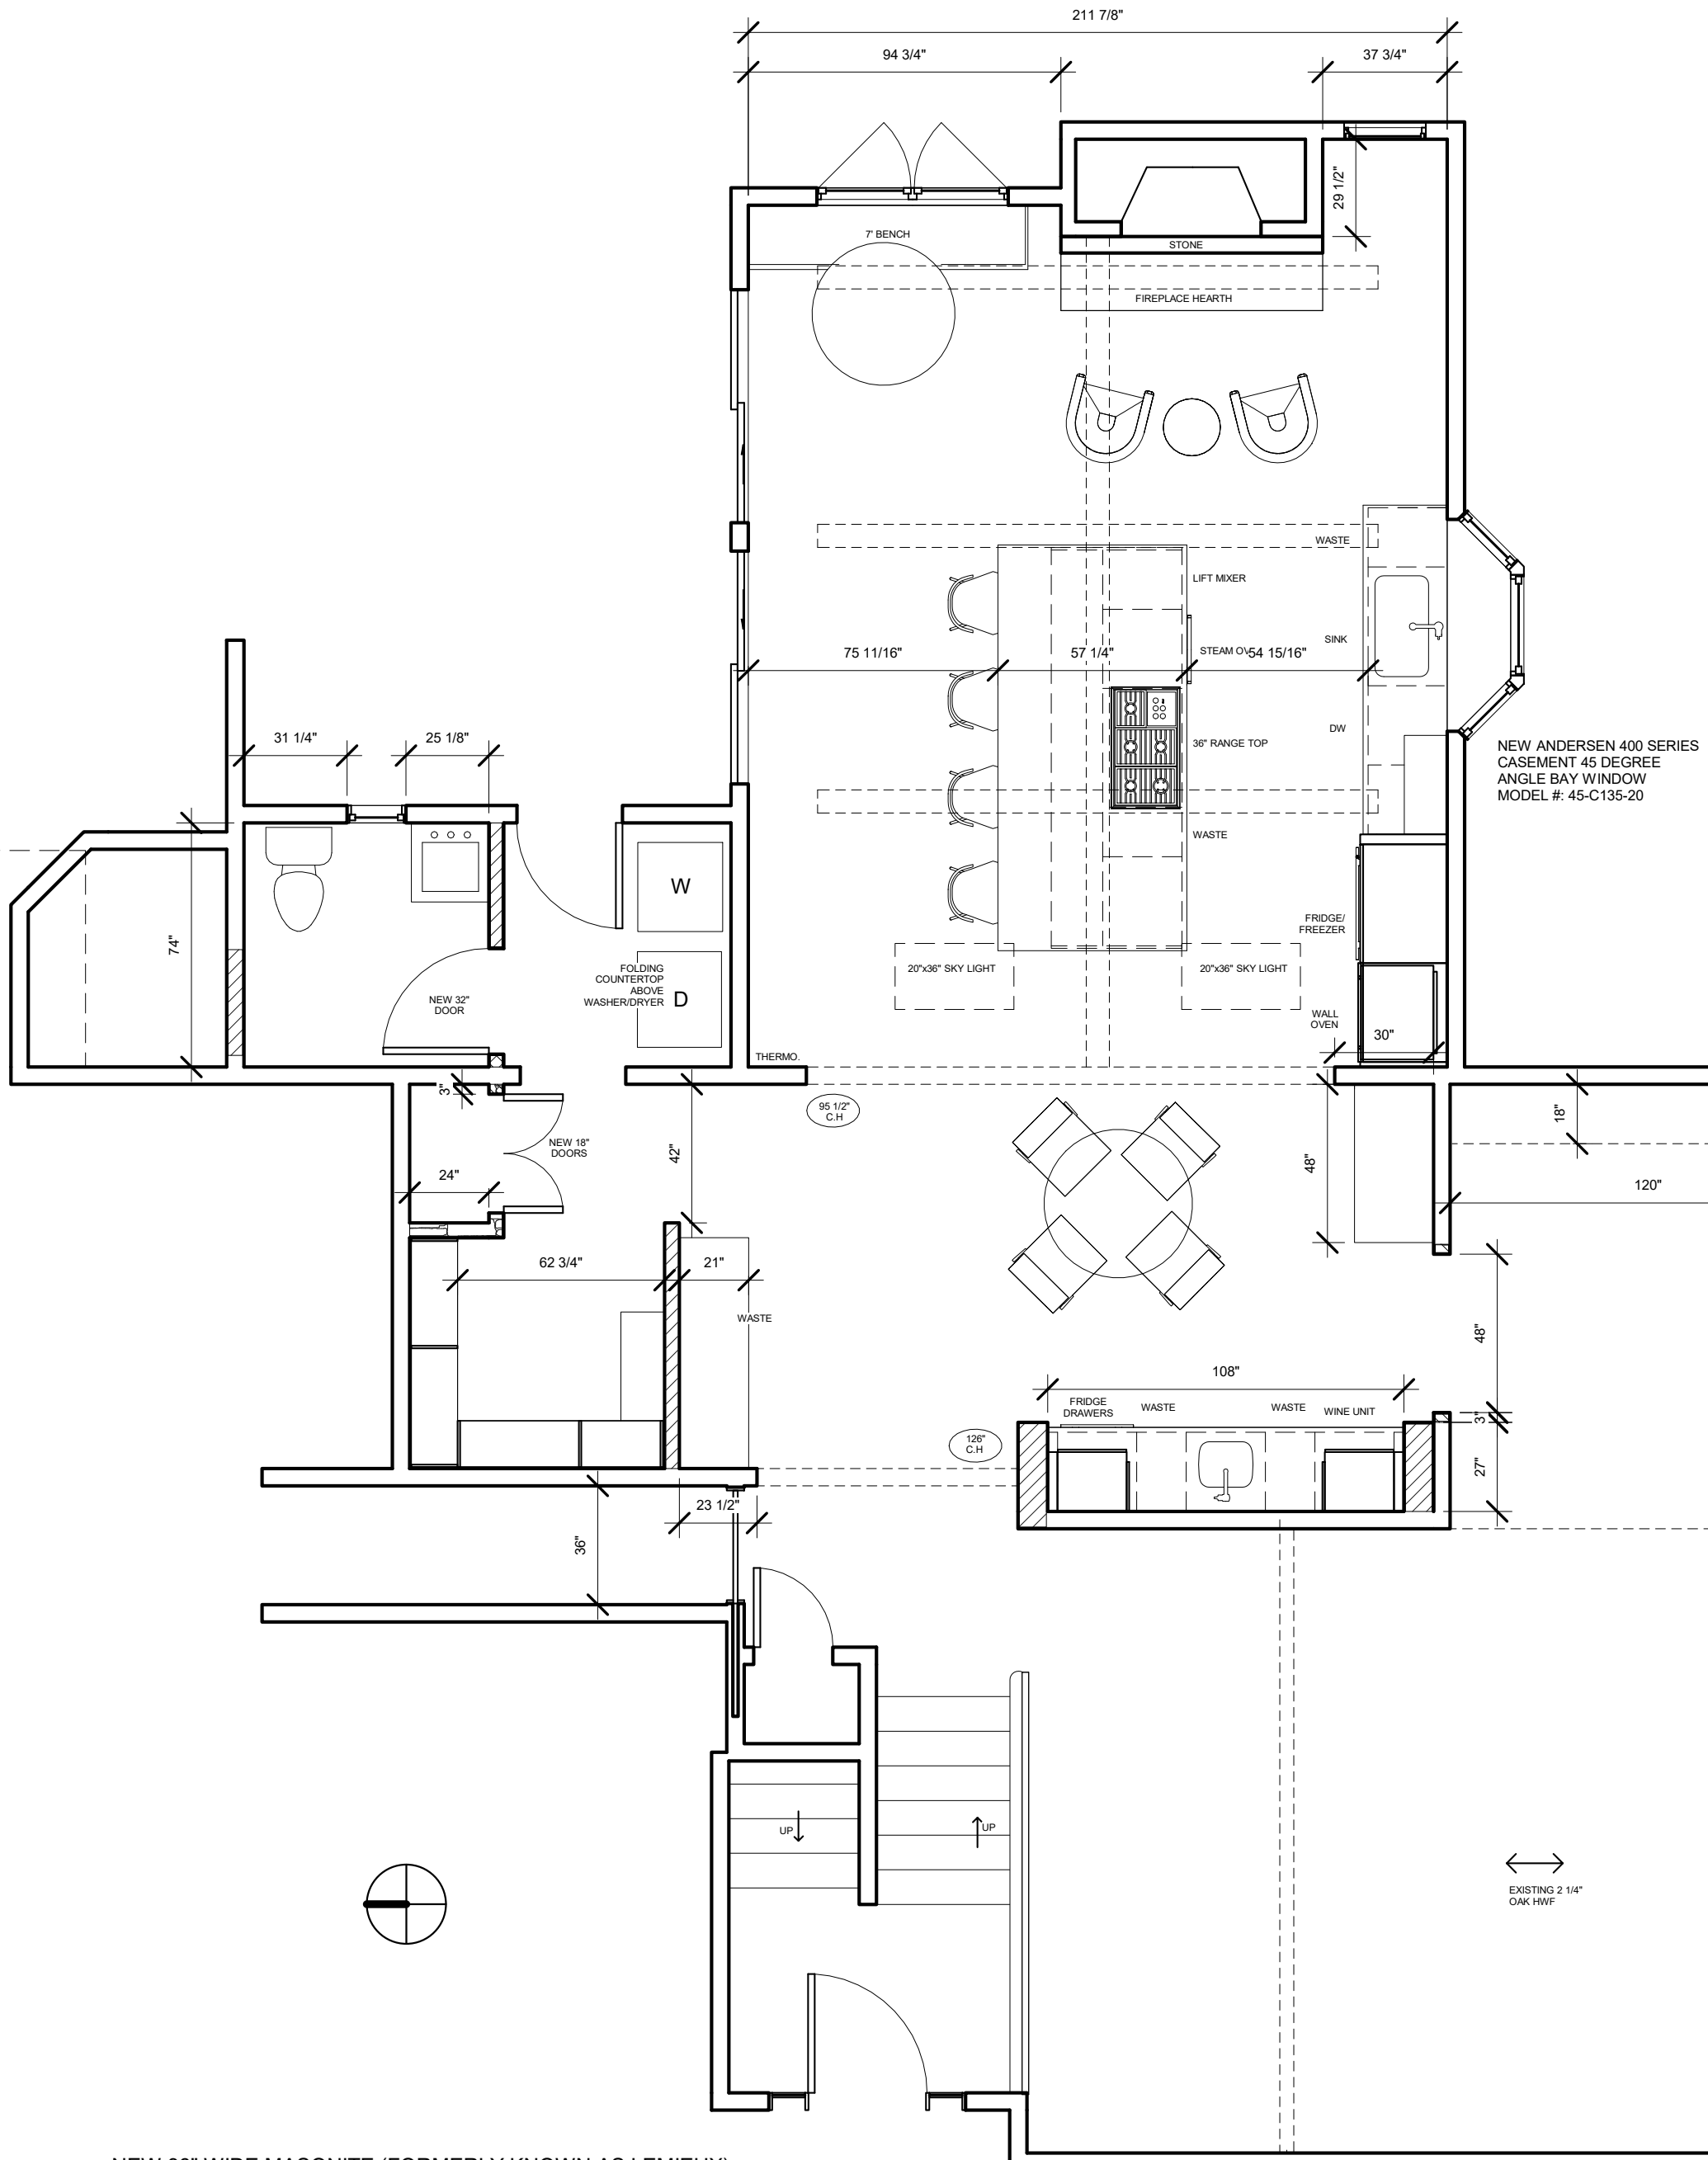

NEW ANDERSEN 400 SERIES
CASEMENT 45 DEGREE
ANGLE BAY WINDOW
MODEL #: 45-C135-20

NEW 36" WIDE MASONITE (FORMERLY KNOWN AS LEMIEUX)
EXTERIOR FRENCH 4 PANELITE EQUAL DOOR W/ FLANKING
12" WIDE FULL GLASS SIDELITES

MELGUIZO-NAVARRO
RESIDENCE
1670 Berkshire Dr, Elm Grove WI 53122

NEW FLOOR PLAN
1ST LEVEL

SCALE: 1/4" = 1'-0"
DATE: 12/20/22

SHEET:
A102





MELGUIZO-NAVARRO RESIDENCE

1670 Berkshire Dr, Elm Grove WI 53122


EXISTING SOUTH EXTERIOR
ELEVATION

SCALE: 1/4" = 1'-0"

DATE: 12/20/22

SHEET:

A103

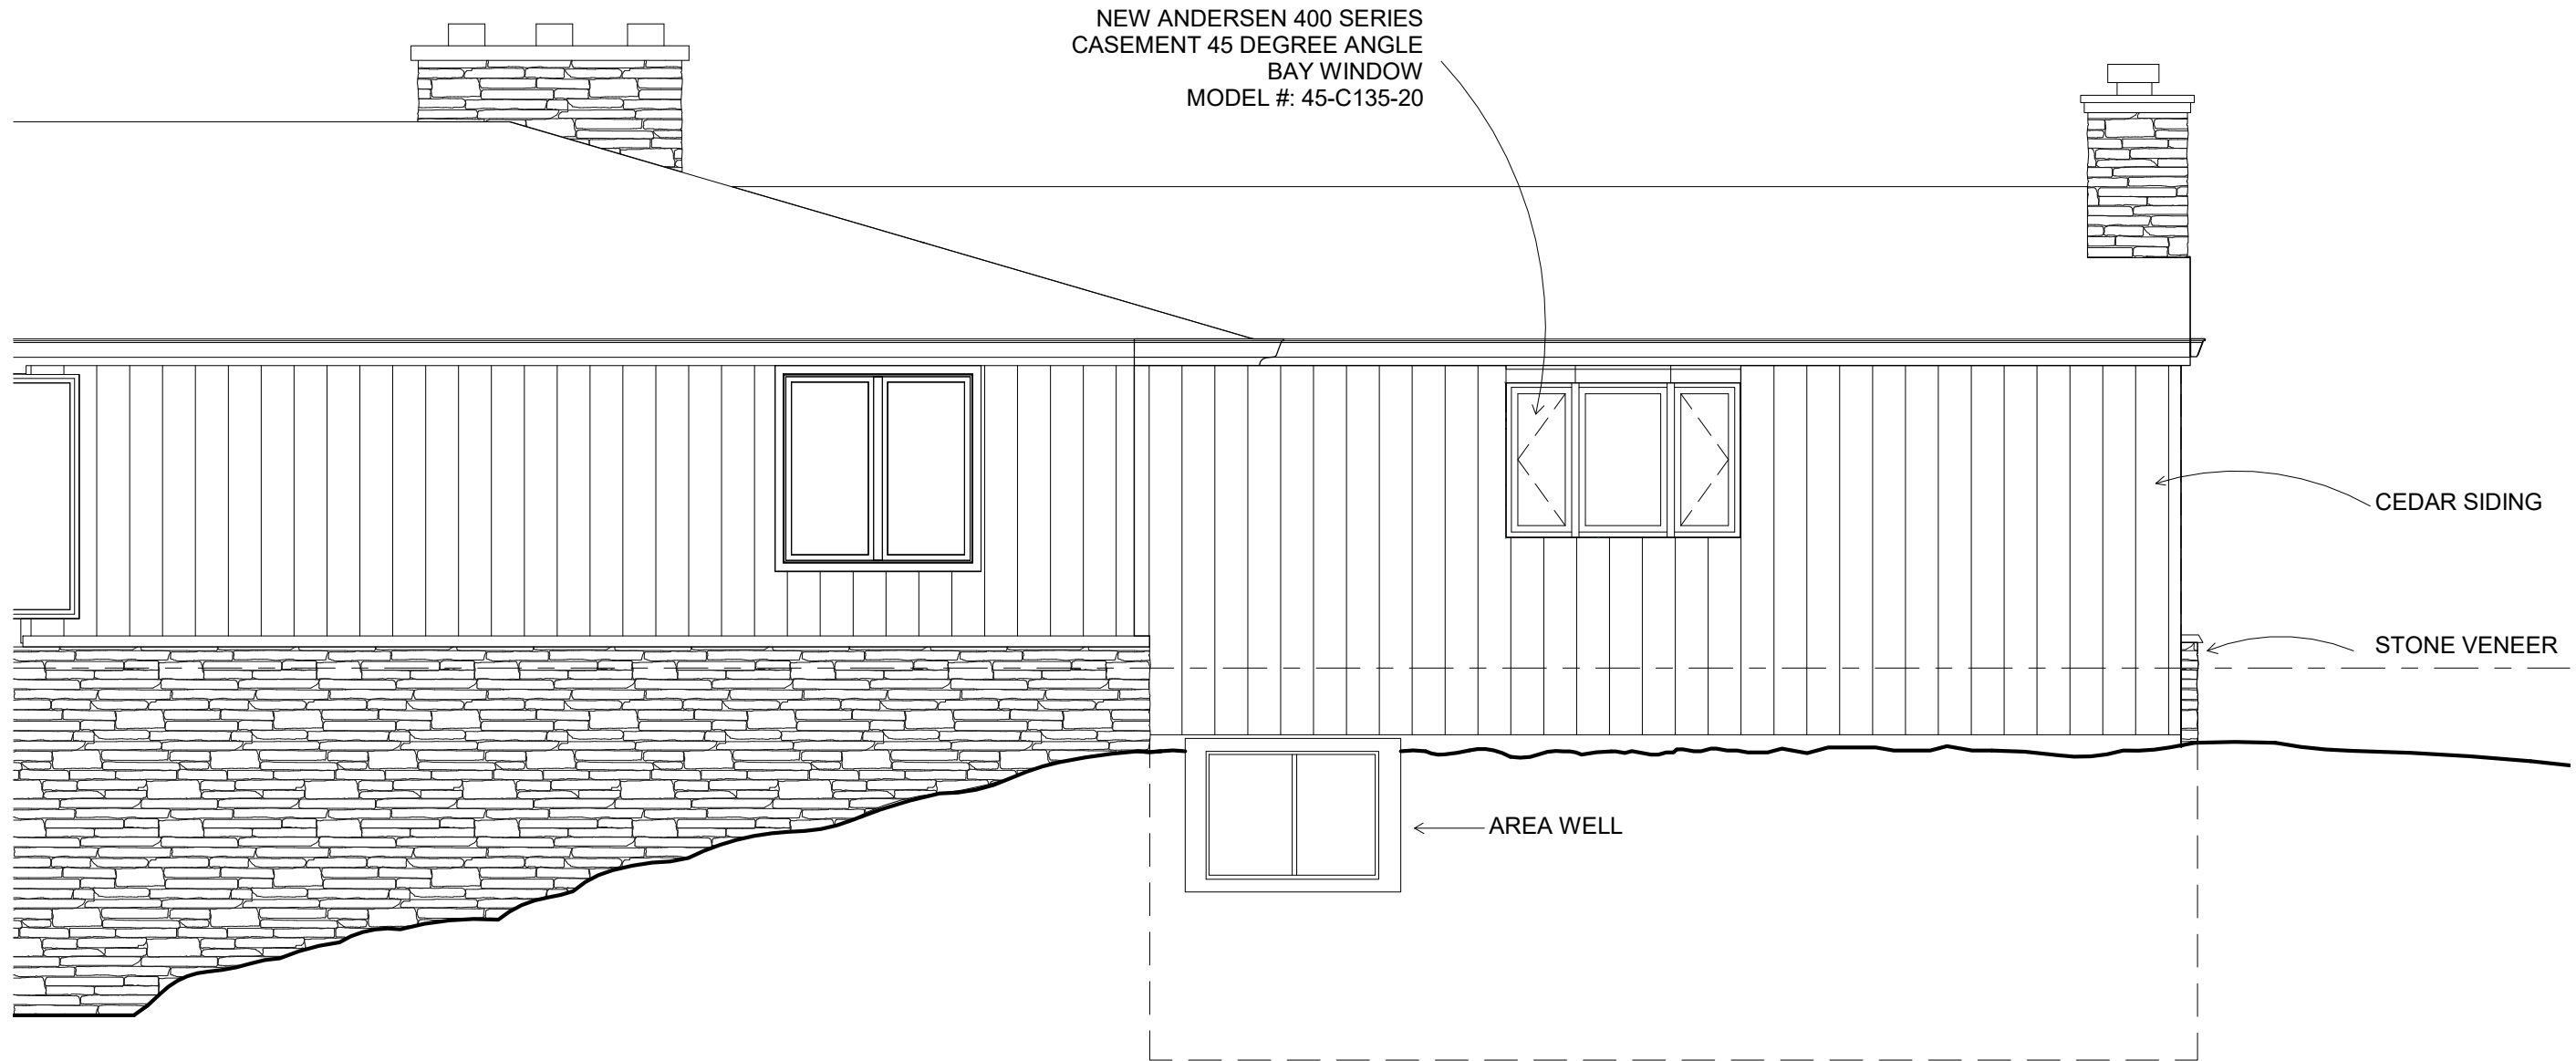

NEW ANDERSEN 400 SERIES
CASEMENT 45 DEGREE ANGLE
BAY WINDOW
MODEL #: 45-C135-20

CEDAR SIDING

STONE VENEER

← AREA WELL



MELGUIZO-NAVARRO RESIDENCE

1670 Berkshire Dr, Elm Grove WI 53122


PROPOSED SOUTH EXTERIOR
ELEVATION

SCALE: 1/4" = 1'-0"

DATE: 12/20/22

SHEET:

A104

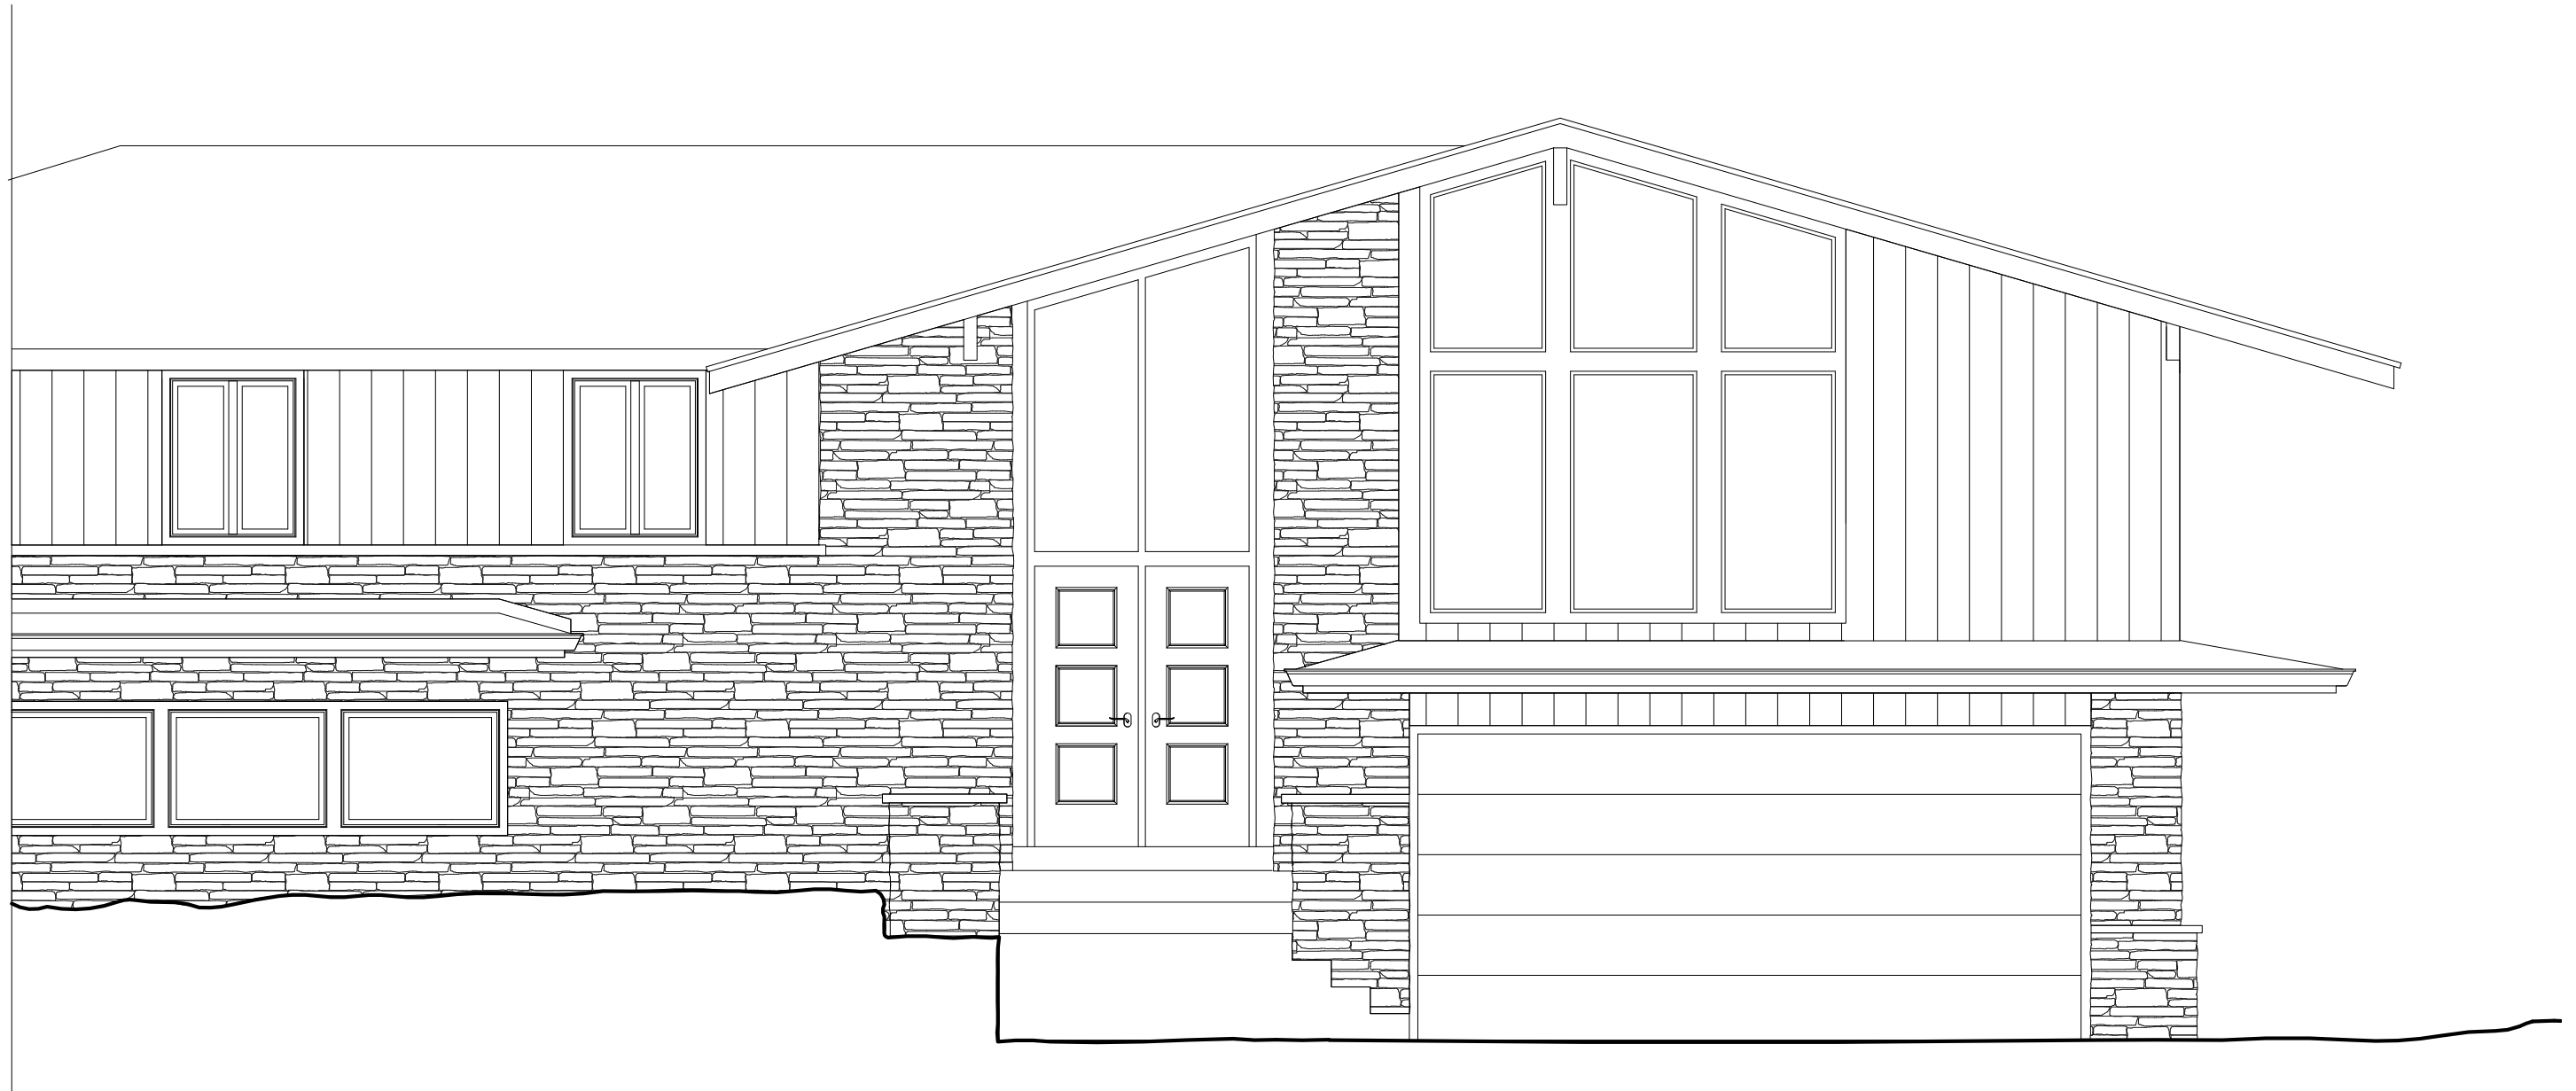


MELGUIZO-NAVARRO RESIDENCE
1670 Berkshire Dr, Elm Grove WI 53122

**EXISTING NORTH EXTERIOR
ELEVATION**

SCALE: 1/4" = 1'-0"
DATE: 12/20/22

SHEET:
A105

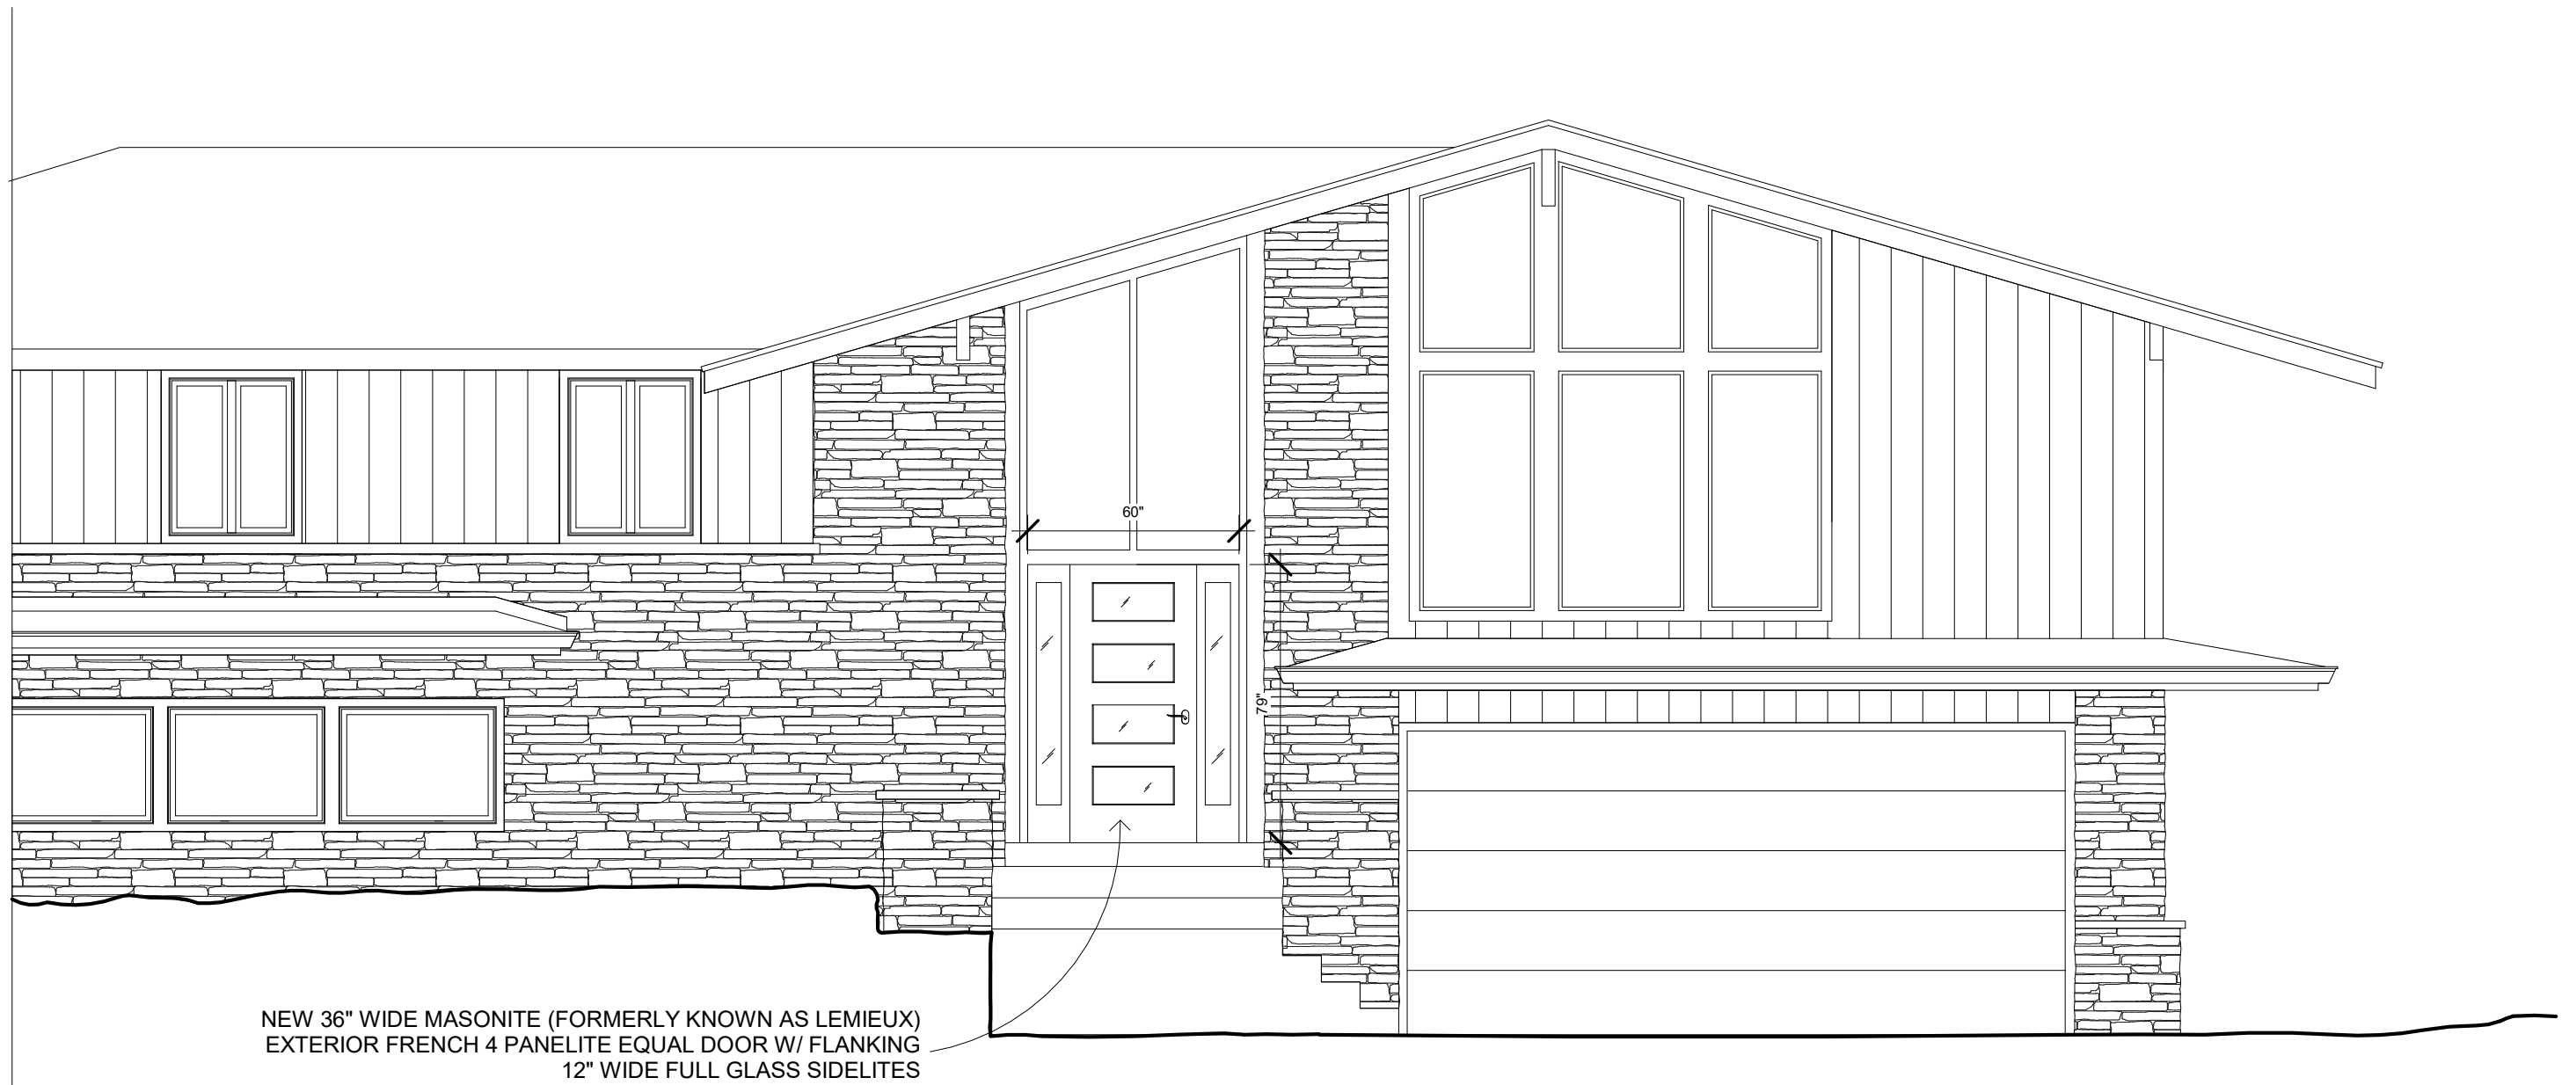

NEW 36" WIDE MASONITE (FORMERLY KNOWN AS LEMIEUX)
 EXTERIOR FRENCH 4 PANELITE EQUAL DOOR W/ FLANKING
 12" WIDE FULL GLASS SIDELITES



MELGUIZO-NAVARRO RESIDENCE

1670 Berkshire Dr, Elm Grove WI 53122

**PROPOSED NORTH EXTERIOR
 ELEVATION**

SCALE: 1/4" = 1'-0"

DATE: 12/20/22

SHEET:

A106