


JACKSON/ RAYSICH - PATIO RENOVATION

14420 WISCONSIN AVE ELM
GROVE WI

BLU 60 mm

DESCRIPTION: Slab TEXTURE: Slate and HD² Slate

PALLET OVERVIEW

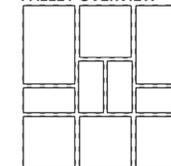

NOTES

See page 35 to 37 for more technical information. When used in a permeable pavement application, see page 33 and 101 for more technical information.

See page 29 for more information about applications.

*Sandilewood HD² Slate is only available in Eastern States. See page 18 for list of Eastern and Midwestern States.


**HD² Slate is only available in USA.

JOINT WIDTH: 9/32" (7 mm)
% OF SURFACE OPENING: 3.0 %
INFILTRATION RATE: 570 in./hr
(14 475 mm/hr)


Specifications per pallet	Imperial	Metric
Cubing	116.82 ft²	10.96 m ²
Approx. Weight slate	3 148 lbs	1 428 kg
Approx. Weight slate aged	3 170 lbs	1 438 kg
Approx. Weight HD ² Slate	3 268 lbs	1 482 kg
Number of rows	11	
Coverage per row	10.62 ft ²	0.99 m ²
Linear coverage per row	9.81 lin. ft	3.02 lin. m

	Unit dimensions	in	mm	Units/pallet
 A	Height	2 3/8	60	44 units
	Width	13	330	
	Length	6 1/2	165	
 B	Height	2 3/8	60	44 units
	Width	13	330	
	Length	13	330	
 C	Height	2 3/8	60	22 units
	Width	13	330	
	Length	19 1/2	495	


C:\Users\Michele.Raysich\Desktop\Michele.Housing\14420.Wisconsin.Ave.Option 7.rvt
3/8/2023 12:16:21 PM

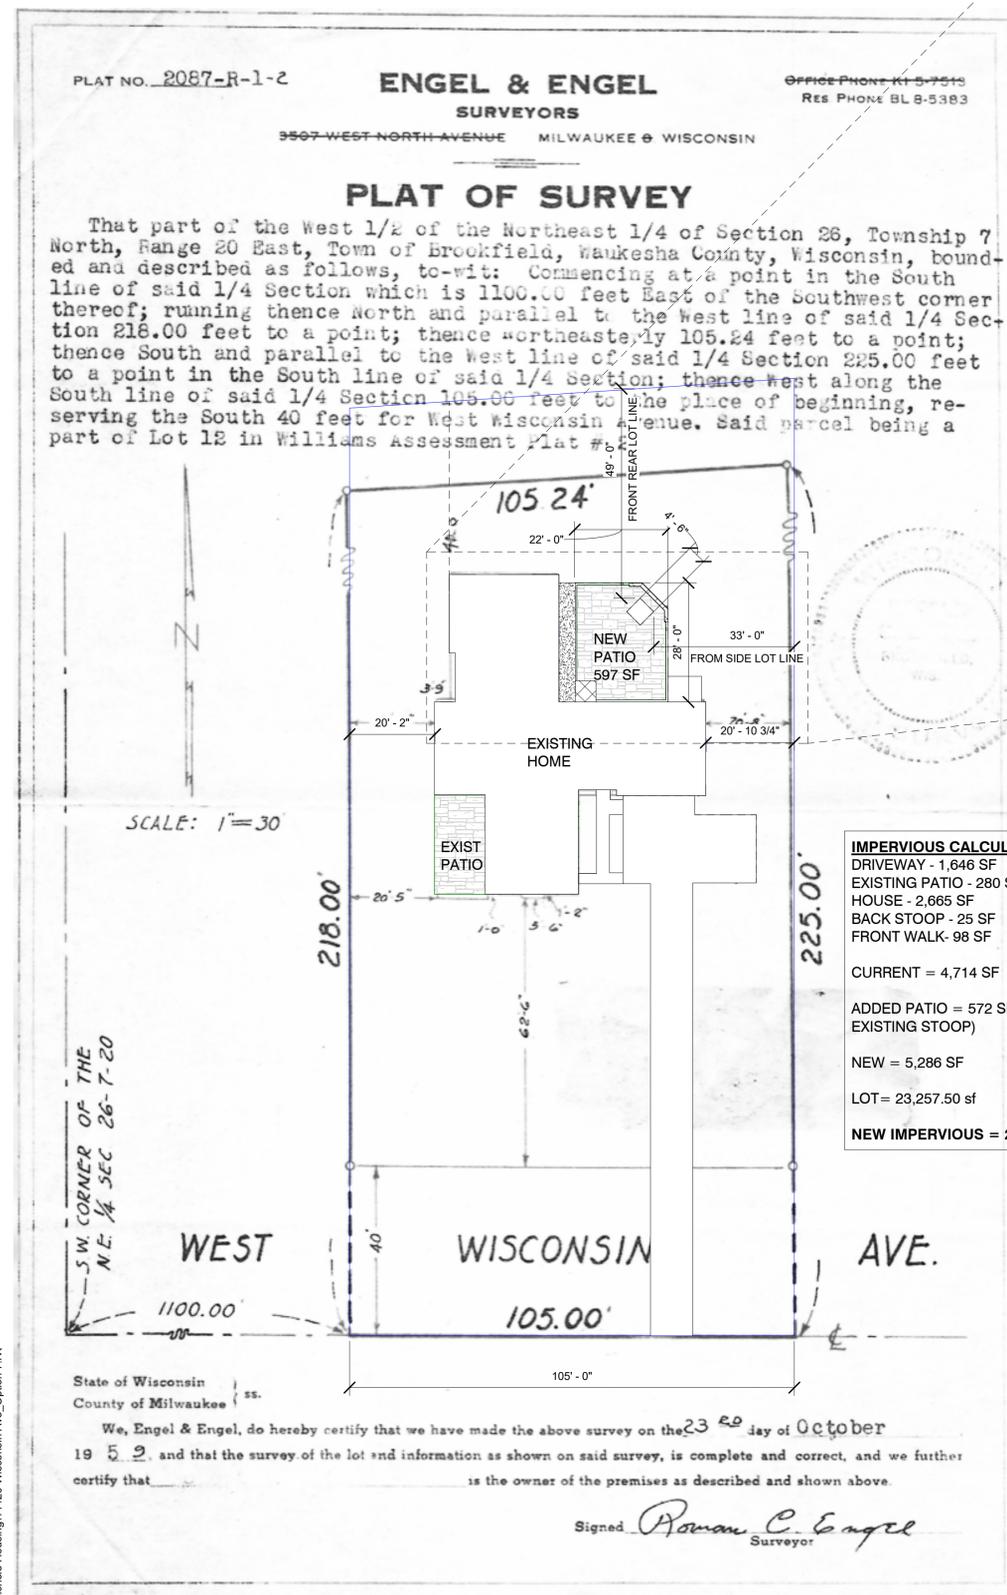




SITE PLAN
1" = 20'-0"

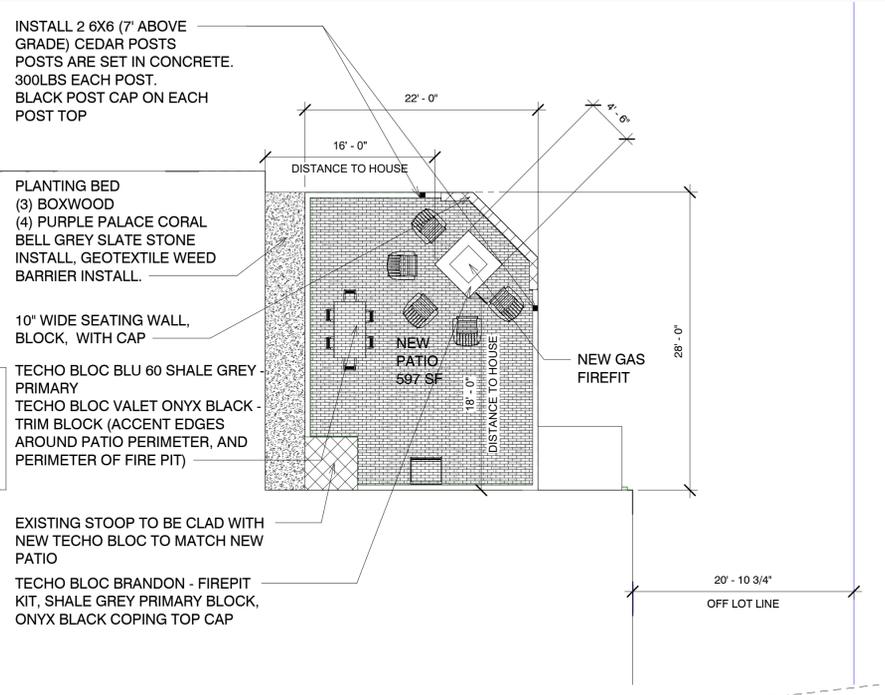

PATIO PLAN
1/8" = 1'-0"

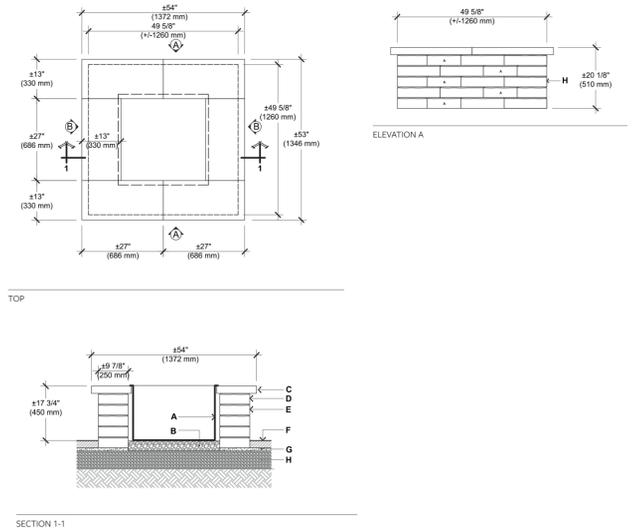

- QUANTITY OF MATERIALS REQUIRED**
- RAFFINATO CAP 60 mm: 6
 - Brandon 90 mm block: 20
 - Brandon 90 mm corner block: 20
- NOTE:** Secure the blocks using a heat resistant concrete adhesive. The installer must ensure that the installation and use of the fire pit comply with local regulations and code requirements.
- A.** STEEL BOX INSERT
B. CLEAN STONE 1/4" (20 mm), 4" (100 mm) THICK
C. RAFFINATO CAP 60 mm (PRE-CUT)
D. BRANDON 90 mm BLOCK
E. TECHO-BLOC PAVERS OR SLABS
F. SETTING BED 1" (25 mm)
G. COMPACTED GRANULAR BASE 3/4" (0-20 mm)
H. BRANDON 90 mm CORNER BLOCK

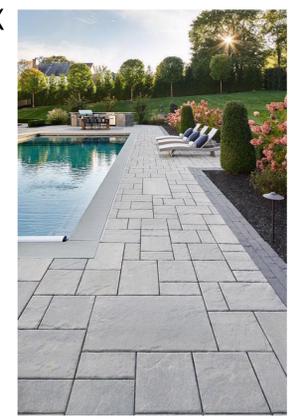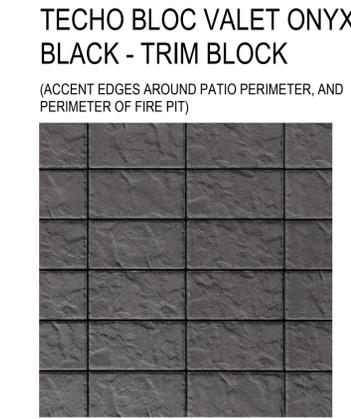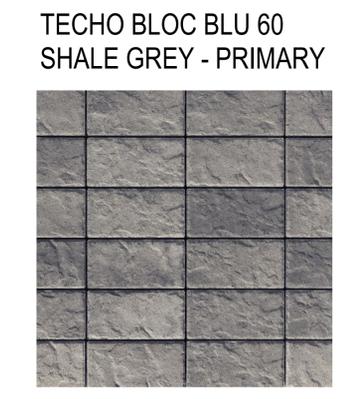

JACKSON/ RAYSICH - PATIO RENOVATION
14420 WISCONSIN AVE ELM GROVE WI

REVISIONS

NO.	REVISION	DESCRIPTION

PROJECT INFO


Original Issue Date: 3/8
Drawn By: MICHELE RAYSICH

SHEET TITLE
Site Plan and Patio Plan

A002



EXISTING LANDSCAPE PLAN

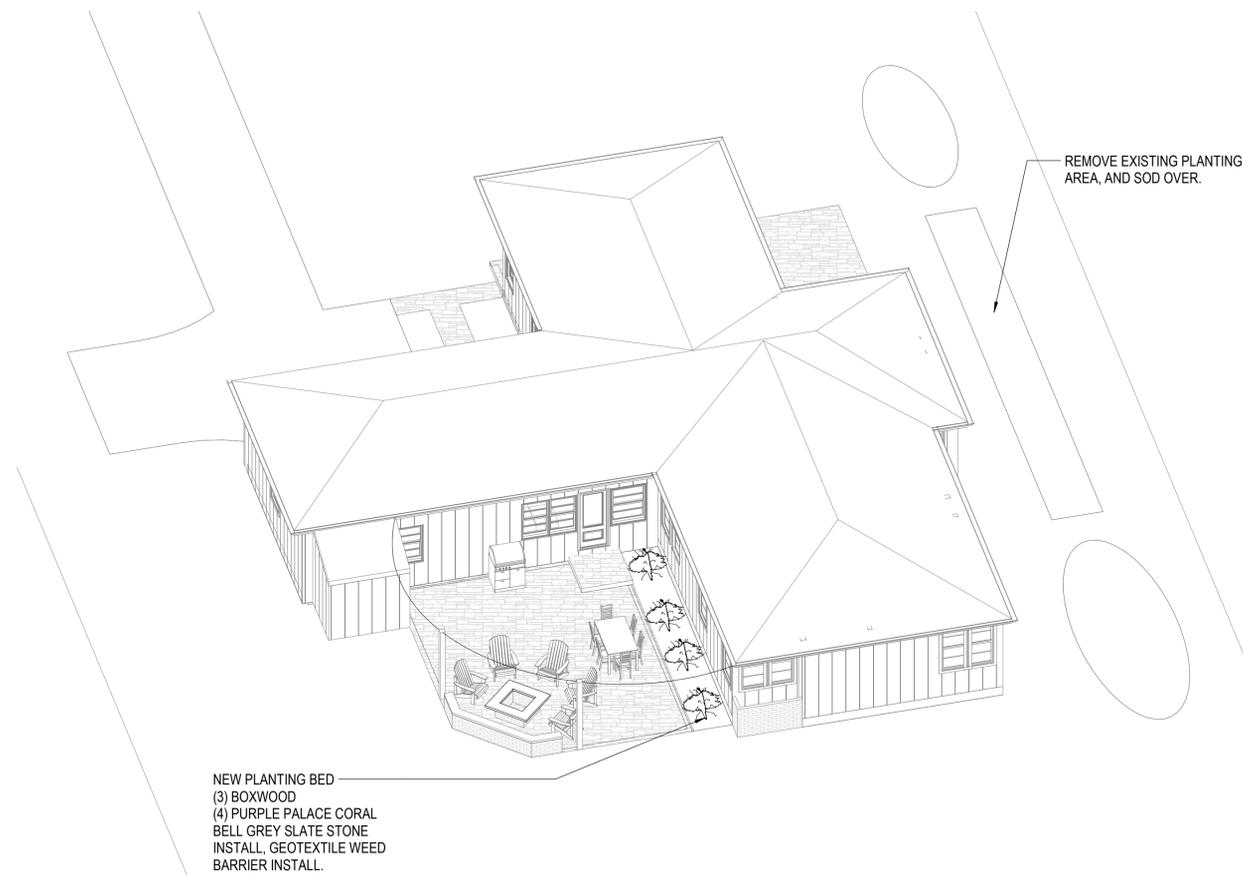

NEW LANDSCAPE AND PATIO PLAN

ONLY NEW PLANTING BED SHOWN, ALL OTHER PLANTING TO REMAIN

**JACKSON/ RAYSICH - PATIO
 RENOVATION**

14420 WISCONSIN AVE ELM GROVE WI

REVISIONS

NO. REV. DATE DESCRIPTION

PROJECT INFO

Original Issue Date
 3/8

Drawn By
 Author

SHEET TITLE

Landscape Plan and 3D

A003