

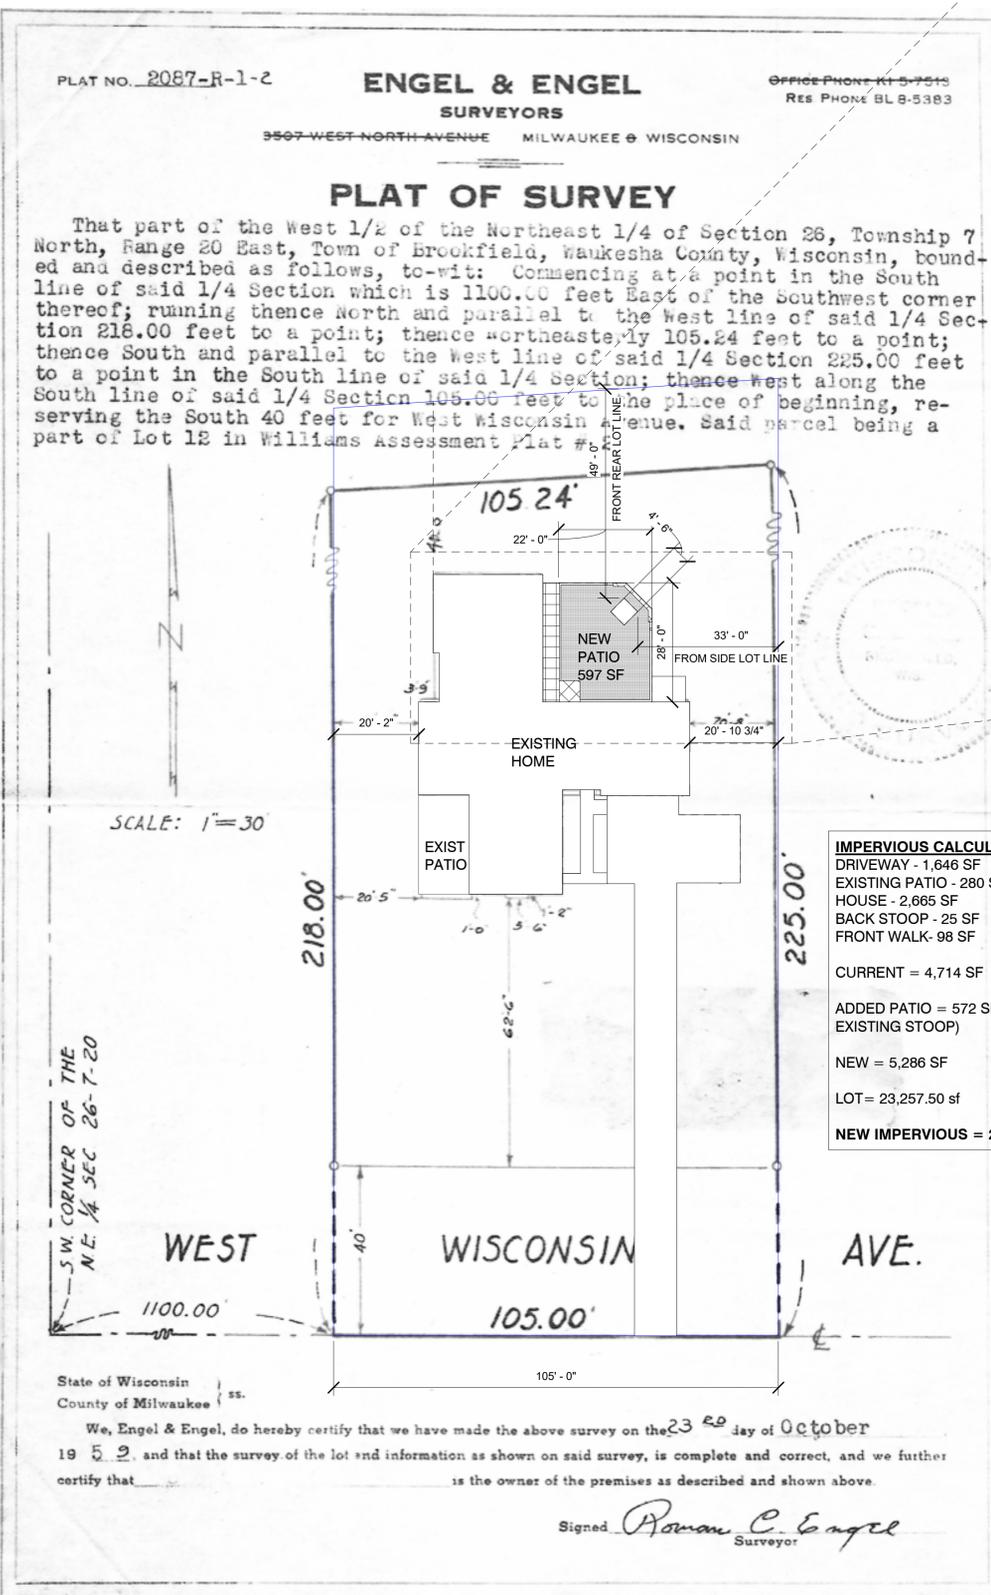


C:\Users\Michele.Raysich\Desktop\Michele.Housing\14420.Wisconsin.Ave.Option 7.rvt
3/7/2023 2:29:39 PM

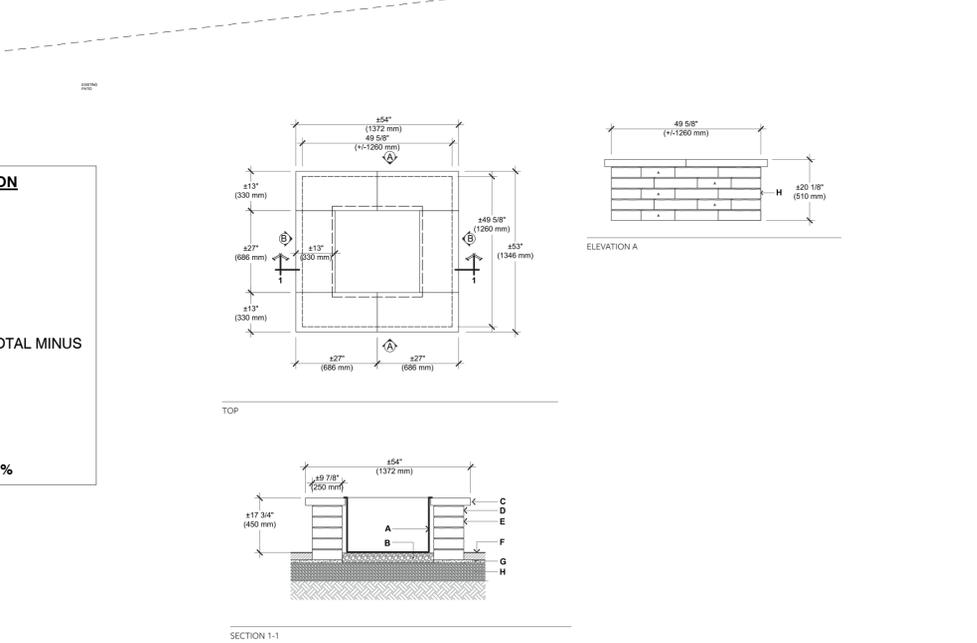


SITE PLAN
1" = 20'-0"

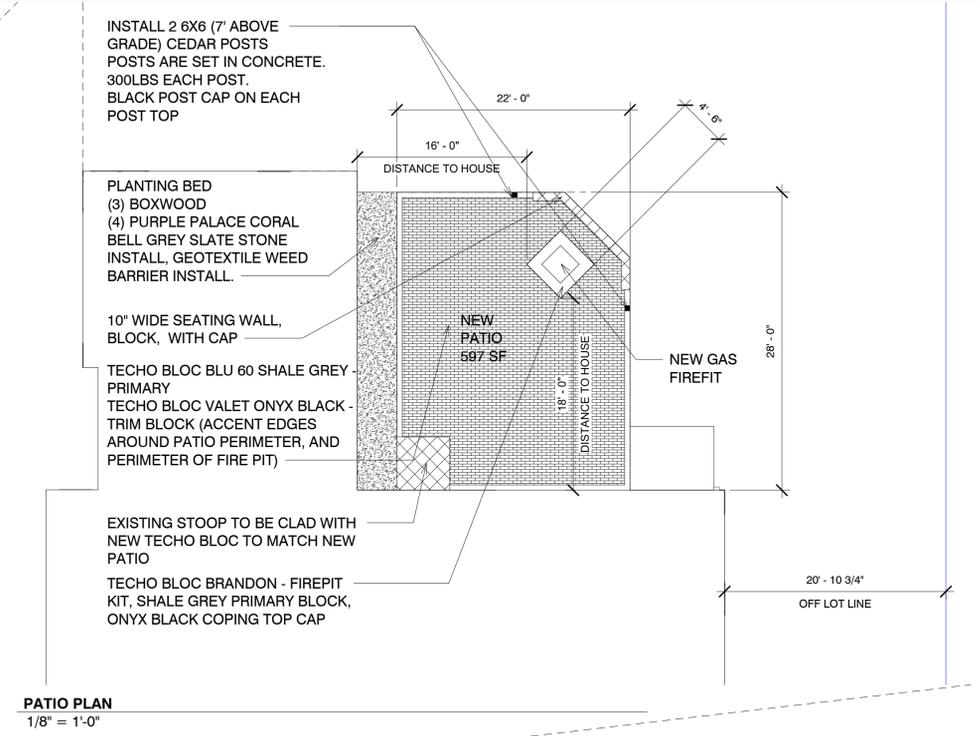


CEDAR POST W/ CAP




TECHO BLOC BLU 60 SHALE GREY - PRIMARY

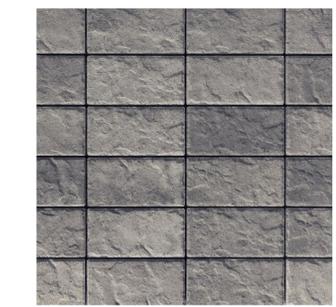

TECHO BLOC VALET ONYX BLACK - TRIM BLOCK
(ACCENT EDGES AROUND PATIO PERIMETER, AND PERIMETER OF FIRE PIT)

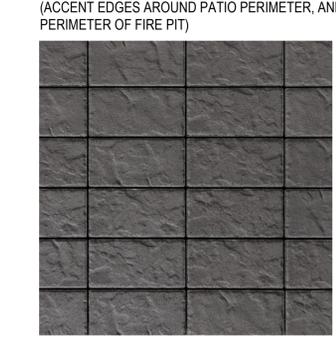

BRANDON SQUARE, FIRE PIT, SHALE GREY
90MM BLOCK

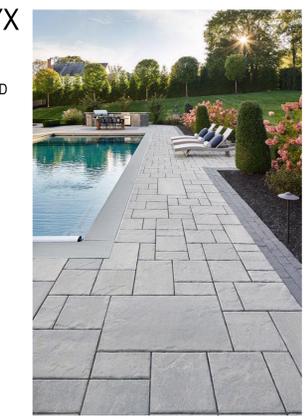

JACKSON/ RAYSICH - PATIO RENOVATION
14420 WISCONSIN AVE ELM GROVE WI

REVISIONS

NO.	REVISION	DATE

PROJECT INFO

Original Issue Date: 3/7

Drawn By: MICHELE RAYSICH

SHEET TITLE
Site Plan and Patio Plan

A002