


TREE PLANTING SCHEDULE		
PLAN CODE	TYPE	PLANTED SIZE
E 1	HEMLOCK	6'
E 2	UPRIGHT JUNIPER	6 - 7'
E 3	NORWAY SPRUCE	SPECIMEN
D 1	AUTUMN BLAZE MAPLE	3.5" CALIPER
D 2	WHITESPIRE BIRCH	12' - 14'
D 3	KATSURA TREE	10' MULTI-STEM

- PLANTING BEDS
- TREES NEW AND EXISTING
- WALLS

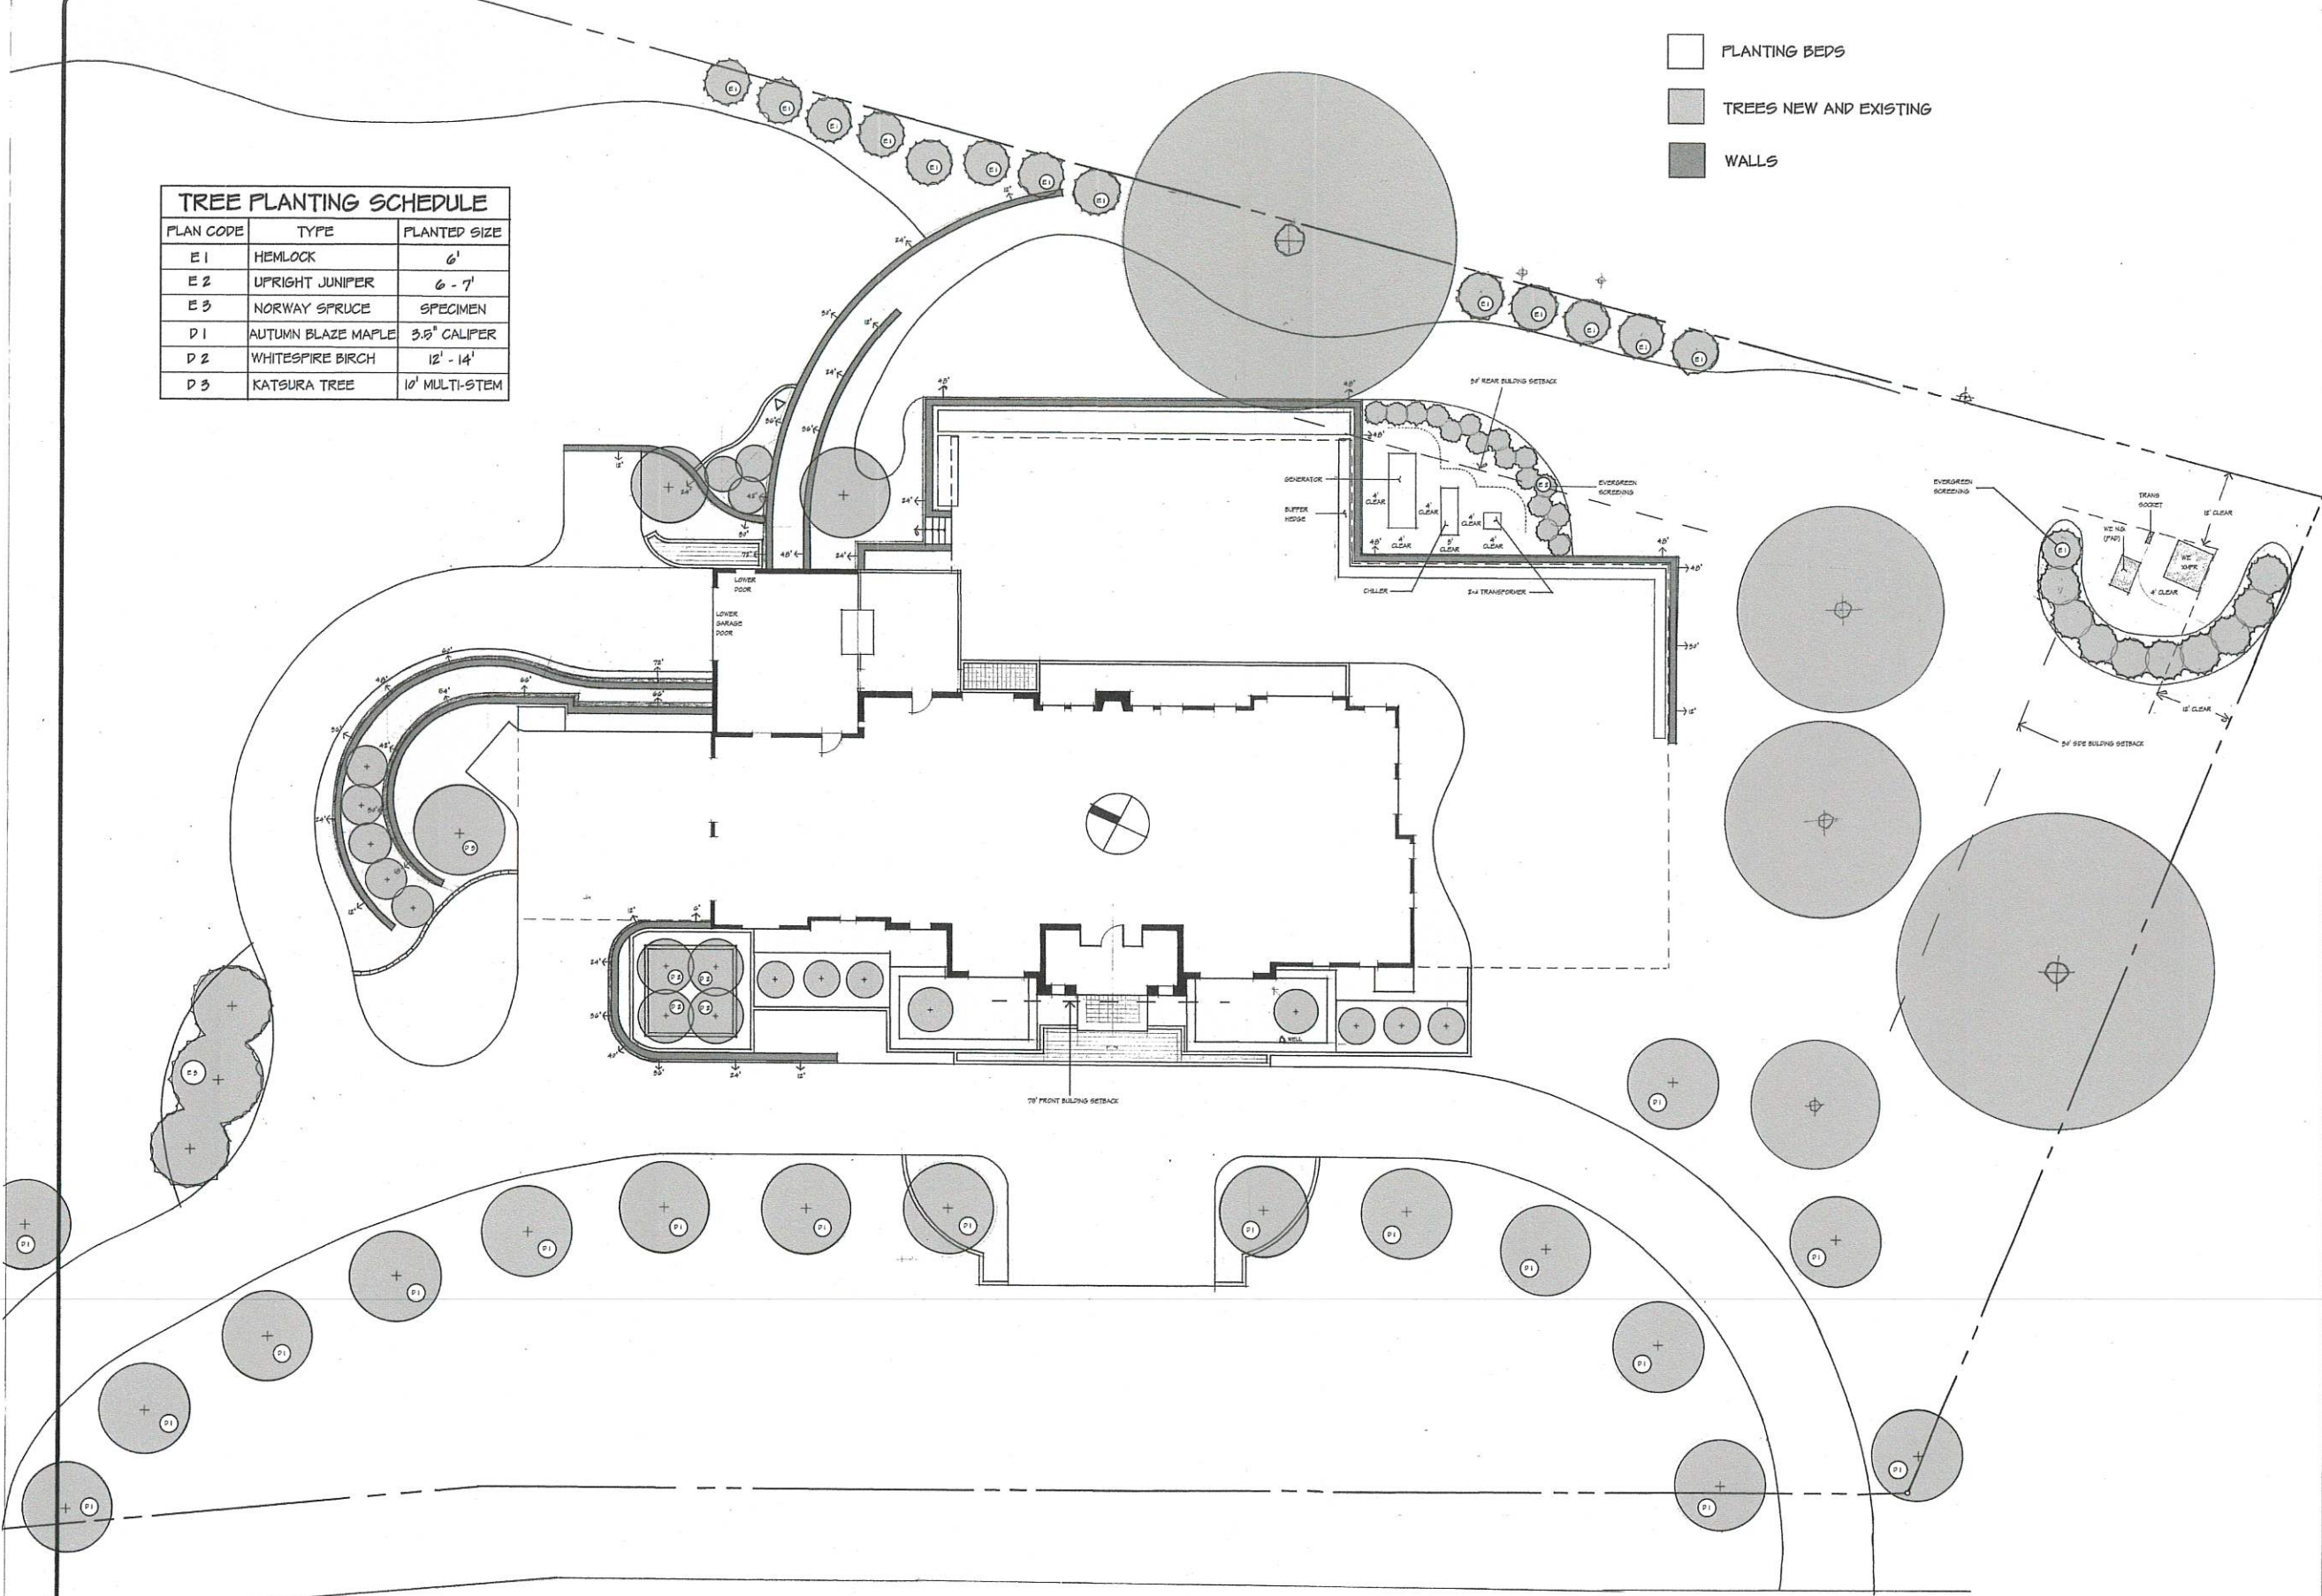

REVISION	BY

**STRONG**  
1400 WOODLAWN CIRCLE  
ELM GROVE

**FLAGSTONE**  
Landscape Design and Constructing








Phone: 302.377.1027  
Fax: 302.377.2200  
1940 Landway Road  
Chesapeake, VA 20812

SCALE

DESIGN BY  
DRAWN BY  
BASE MAP  
DATE  
SHEET

OF SHEETS



 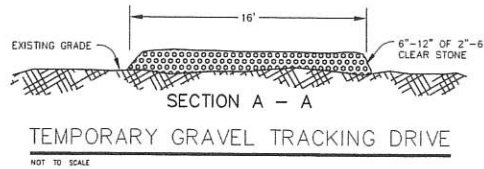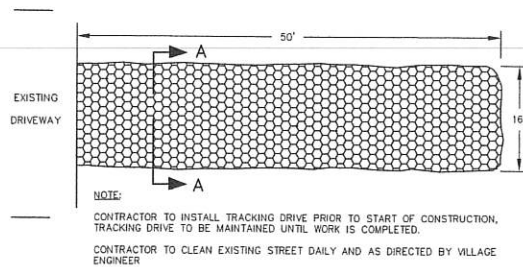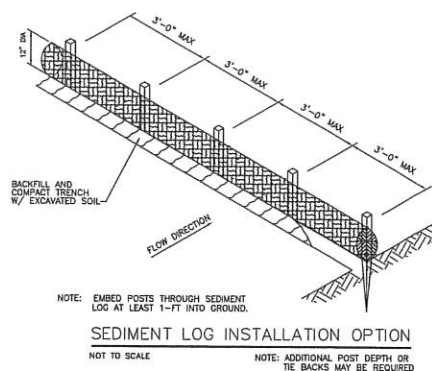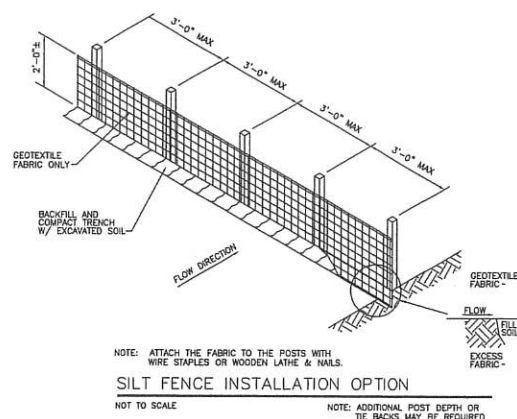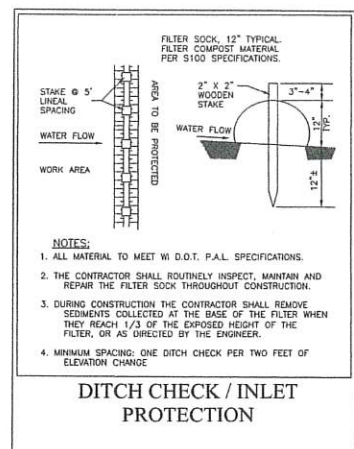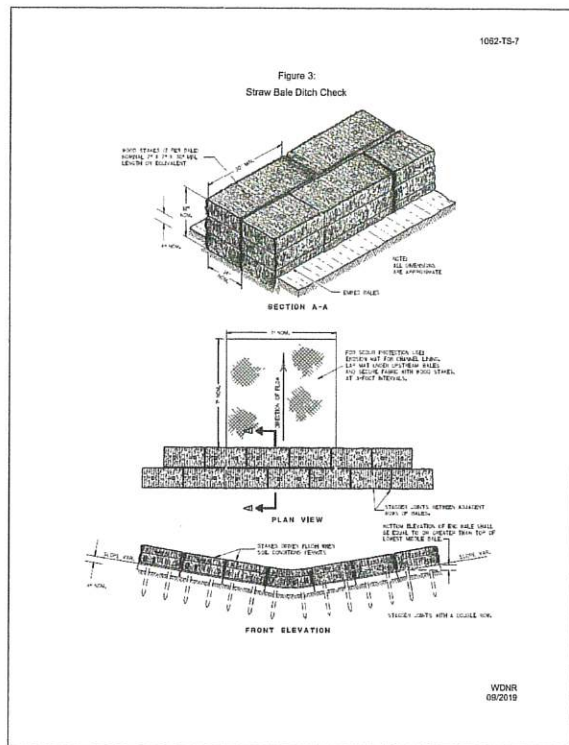

**LANDMARK**  
ENGINEERING SCIENCES, INC.

119 COOLIDGE AVE., SUITE 100, WAUKESHA, WI 53186  
PHONE: 414-719-2769

**MATTHEW & AMY STRONG SITE**  
1400 WOODLAWN CIRCLE  
ELM GROVE, WI 53122-1643

**GRADING PLAN**

PROJECT #	3700.00
DATE	07 MAR 2023
DRAWN BY	MA
DESIGNED BY	MA
REVISIONS	17 MAR 2023
SHEET NUMBER	



THE INFORMATION SHOWN ON THIS DRAWING CONCERNING TYPE AND LOCATION OF UNDERGROUND UTILITIES IS NOT GUARANTEED TO BE ACCURATE OR ALL INCLUSIVE. THE CONTRACTOR IS RESPONSIBLE FOR MAKING HIS OWN DETERMINATIONS AS TO THE TYPE AND LOCATION OF UNDERGROUND UTILITIES AS MAY BE NECESSARY TO AVOID DAMAGE THEREOF.

C-1