


DIGGERS HOTLINE




New Screen Porch for
LYNNE and JEFF KMET

1610 Fairhaven Blvd
Elm Grove, Wisconsin 53122

WISCONSIN STATE STATUTE 182.0175 REQUIRES
THREE WORK DAYS NOTICE BEFORE YOU EXCAVATE
CALL DIGGERS HOTLINE 1-800-242-8511

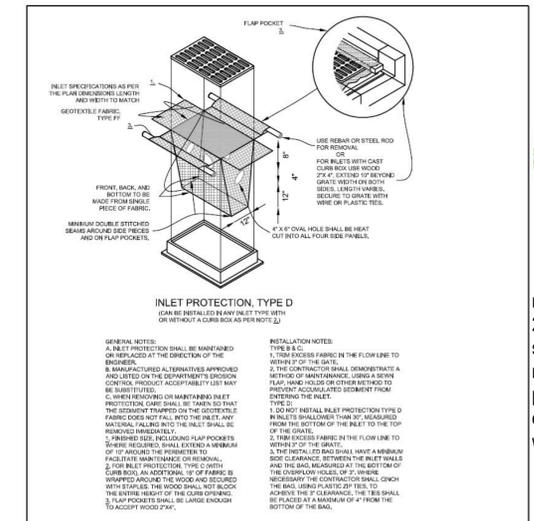

russell e laframbois iii llc
229 east wisconsin avenue
suite 701
milwaukee wisconsin 53202
phone: 414-727-1141
email: russ@rel-3.com
web: www.rel-3.com

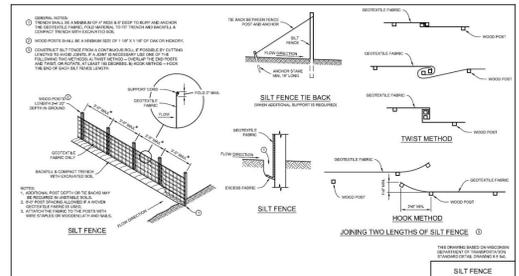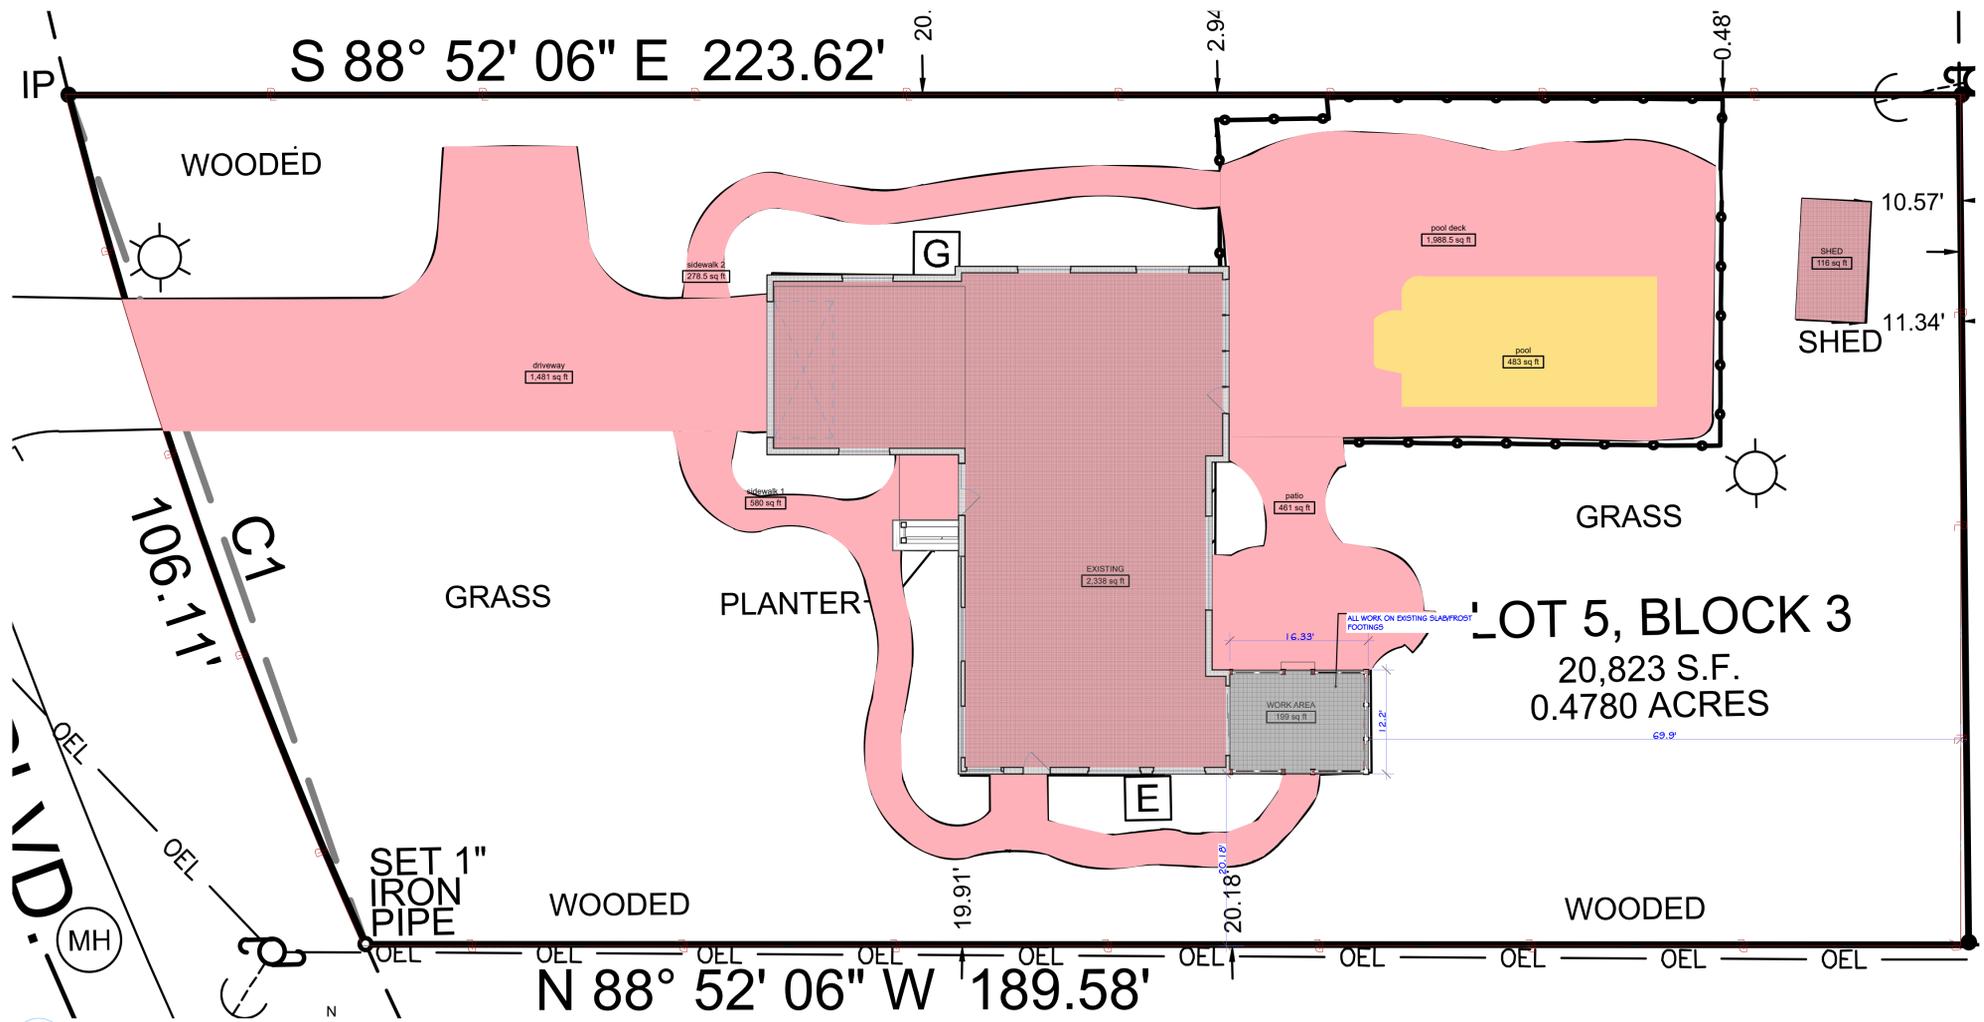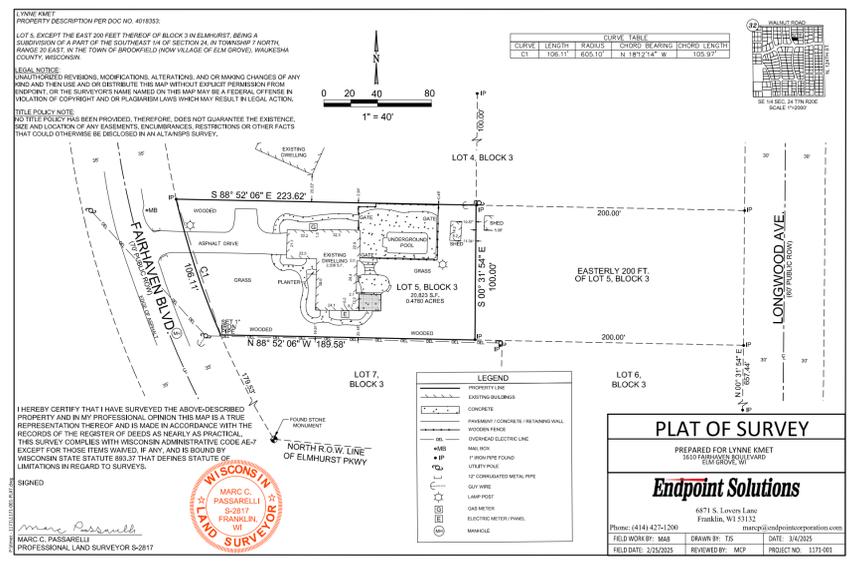

PAVED AREA	SQFT
DRIVEWAY	1481 SF
SIDEWALK 1	580 SF
SIDEWALK 2	279 SF
PATIO	461 SF
POOL DECK	1506 SF
TOTAL PAVED	4307 SF
	20.7%
BUILT AREA	SQFT
EXISTING	2338 SF
WORK AREA	199 SF
SHED	116 SF
TOTAL BUILT	2653 SF
	12.7%
TOTAL IMPERVIOUS	6960 SF
	33.4%
ALLOWABLE IMPERVIOUS COVERAGE	SQFT
SITE AREA	20823 SF
MAX IMPERVIOUS AREA (30%)	6247 SF
DIFFERENCE	-713 SF

WATER DRAINAGE: NO CHANGE IN GRADING REQUIRED
SUMP PUMP: NO CHANGE SUMP PUMP REQUIRED
LANDSCAPING: NO CHANGE IN LANDSCAPING

SHEET TITLE
SITE PLANS
SHEET
C-101
PROJECT NO: 253001
DATE: 05-12-25