



**C.J. Holmes LLC**  
Quality Building & Remodeling  
(262) 782-5600


DROBYSKI, Bill & Joanne 262-387-8149	
13305 Oakhurst Dr., Elm Grove, WI 53122	
SCALE: 1/4" & 1/2"	APPROVED BY:
DATE: 11/15/2025	DRAWN BY: CJH
	REVISED:
	DRAWING NUMBER: 1

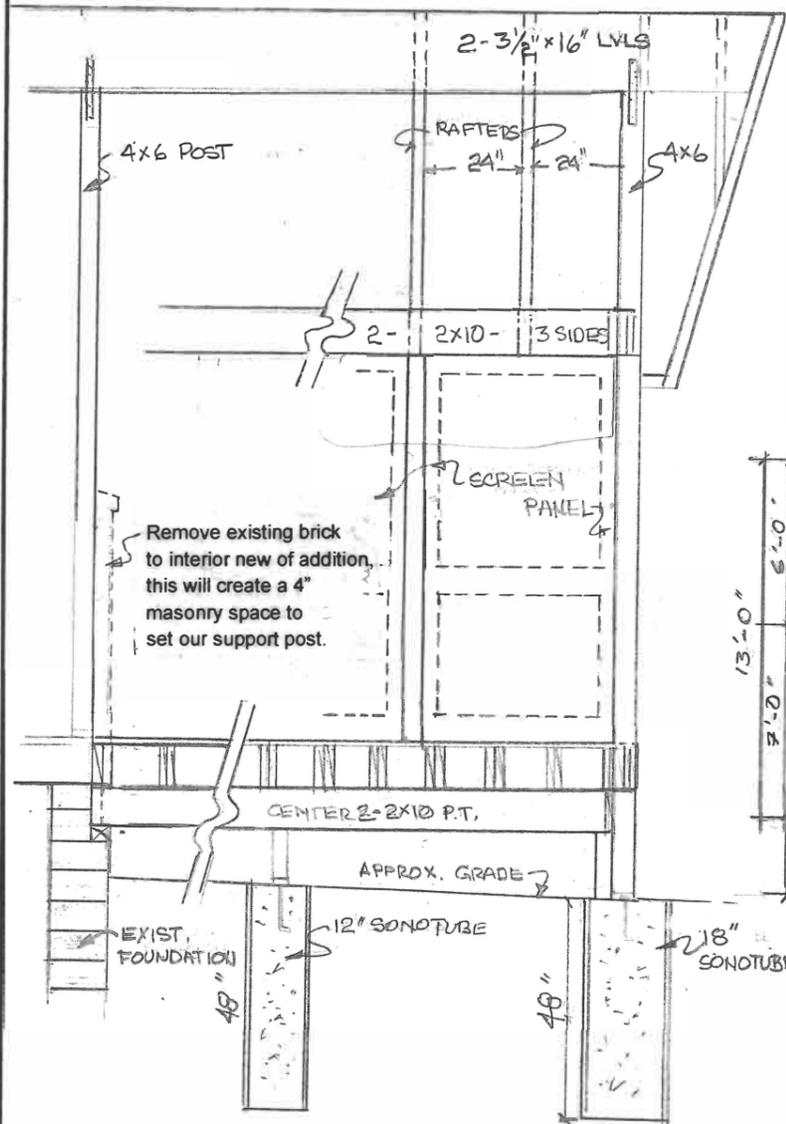


**SIDE SECTION** 1/2" = 1'-0"

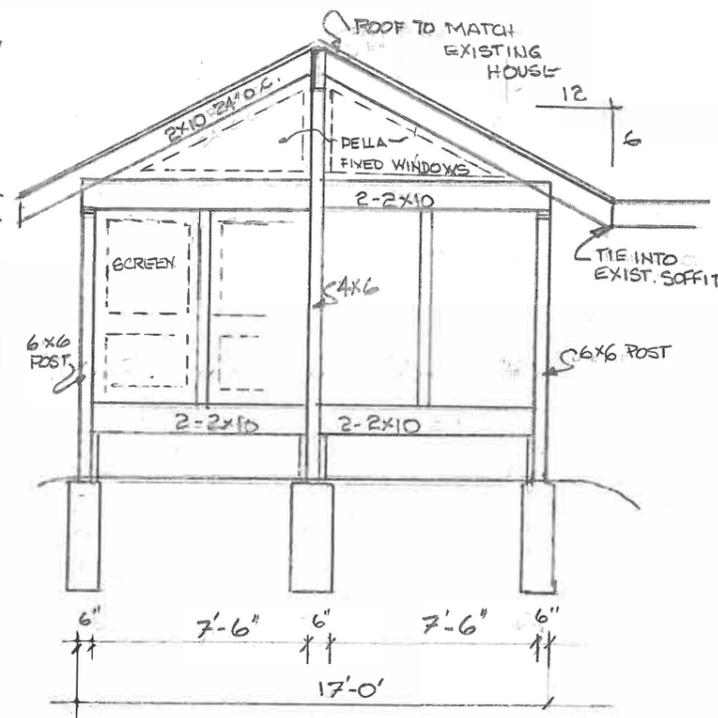

**FRONT SECTION** 1/4" = 1'-0"

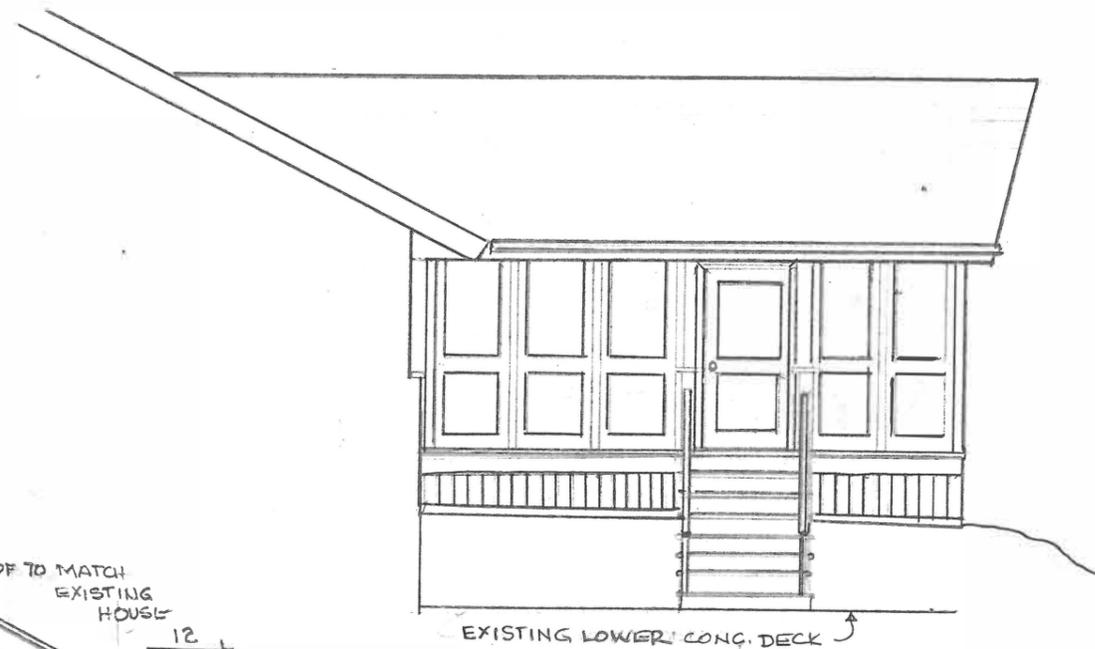

**WEST ELEVATION** 1/4" = 1'-0"

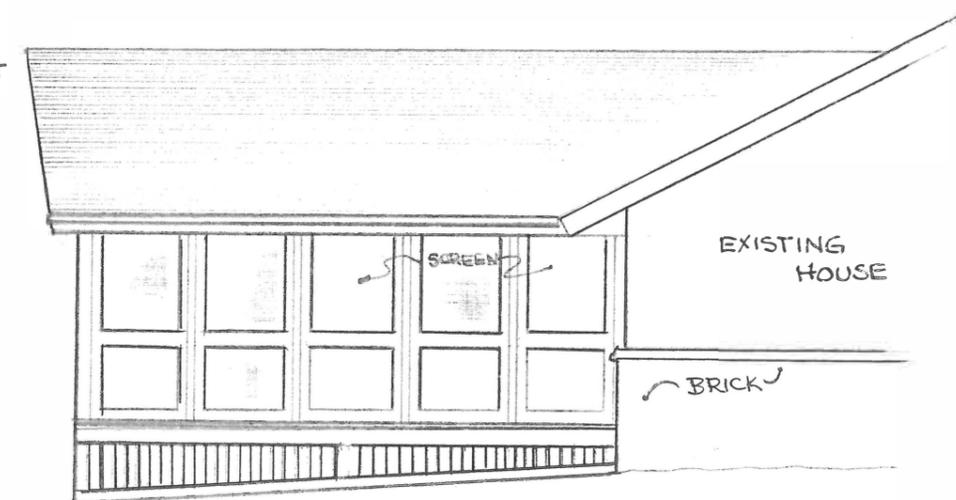

**EAST ELEVATION** 1/4" = 1'-0"

\* ALL COLORS TO MATCH EXISTING HOUSE



(262) 782-5600

DROBYSKI, Bill & Joanne 262-387-8149		13305 Oakhurst Dr., Elm Grove, WI 53122	
SCALE: 1/2" = 1'-0"	APPROVED BY	DRAWN BY CJH	
DATE: 11-15-2025		REVISED:	
		DRAWING NUMBER	
		2	