


SCHEMATIC DESIGN - NOT FOR CONSTRUCTION

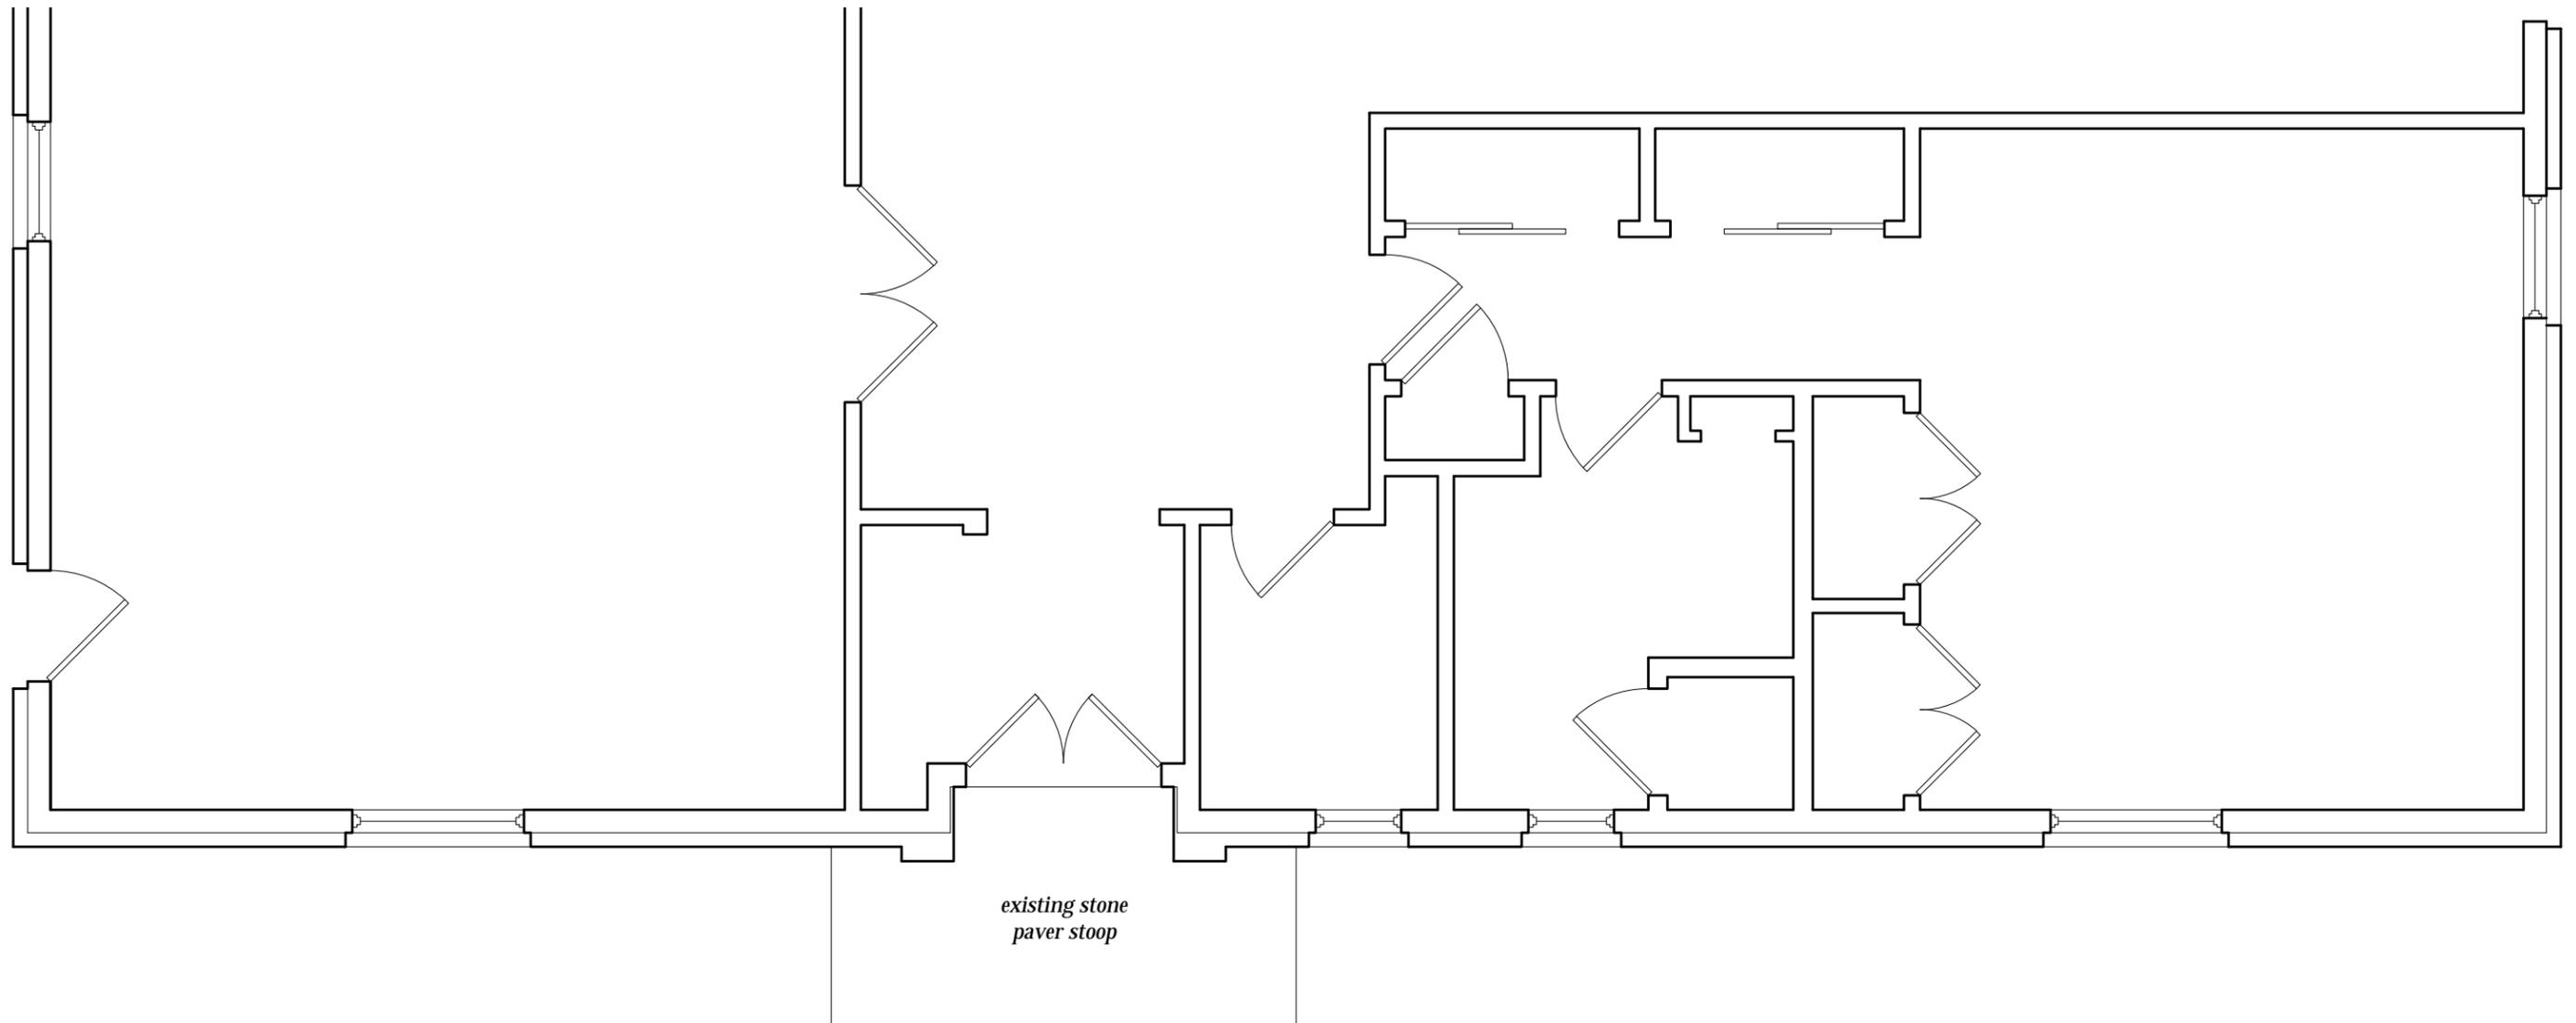

EXISTING PORCH PLAN

1/4" = 1'-0"



324 REGATTA DRIVE  
PORT WASHINGTON  
WISCONSIN 53074  
(262) 416-8307  
jeremyhartline@gmail.com  
www.jeremyhartline.com

COPYRIGHT JEREMY HARTLINE ARCHITECT, LLC

*Zaiser Portico*  
*1550 Sunset Drive*  
*Elm Grove, WI 53122*

DRAWN BY	J. HARTLINE
DATE	6-18-2025
SHEET	<b>1</b> of 5

SCHEMATIC DESIGN - NOT FOR CONSTRUCTION



EXISTING FRONT ELEVATION

1/4" = 1'-0"




324 REGATTA DRIVE  
PORT WASHINGTON  
WISCONSIN 53074  
(262) 416-8307  
jeremyhartline@gmail.com  
www.jeremyhartline.com

COPYRIGHT JEREMY HARTLINE ARCHITECT, LLC

*Zaiser Portico*  
*1550 Sunset Drive*  
*Elm Grove, WI 53122*

DRAWN BY	J. HARTLINE
DATE	6-18-2025
SHEET	<b>2</b> of 5

SCHEMATIC DESIGN - NOT FOR CONSTRUCTION

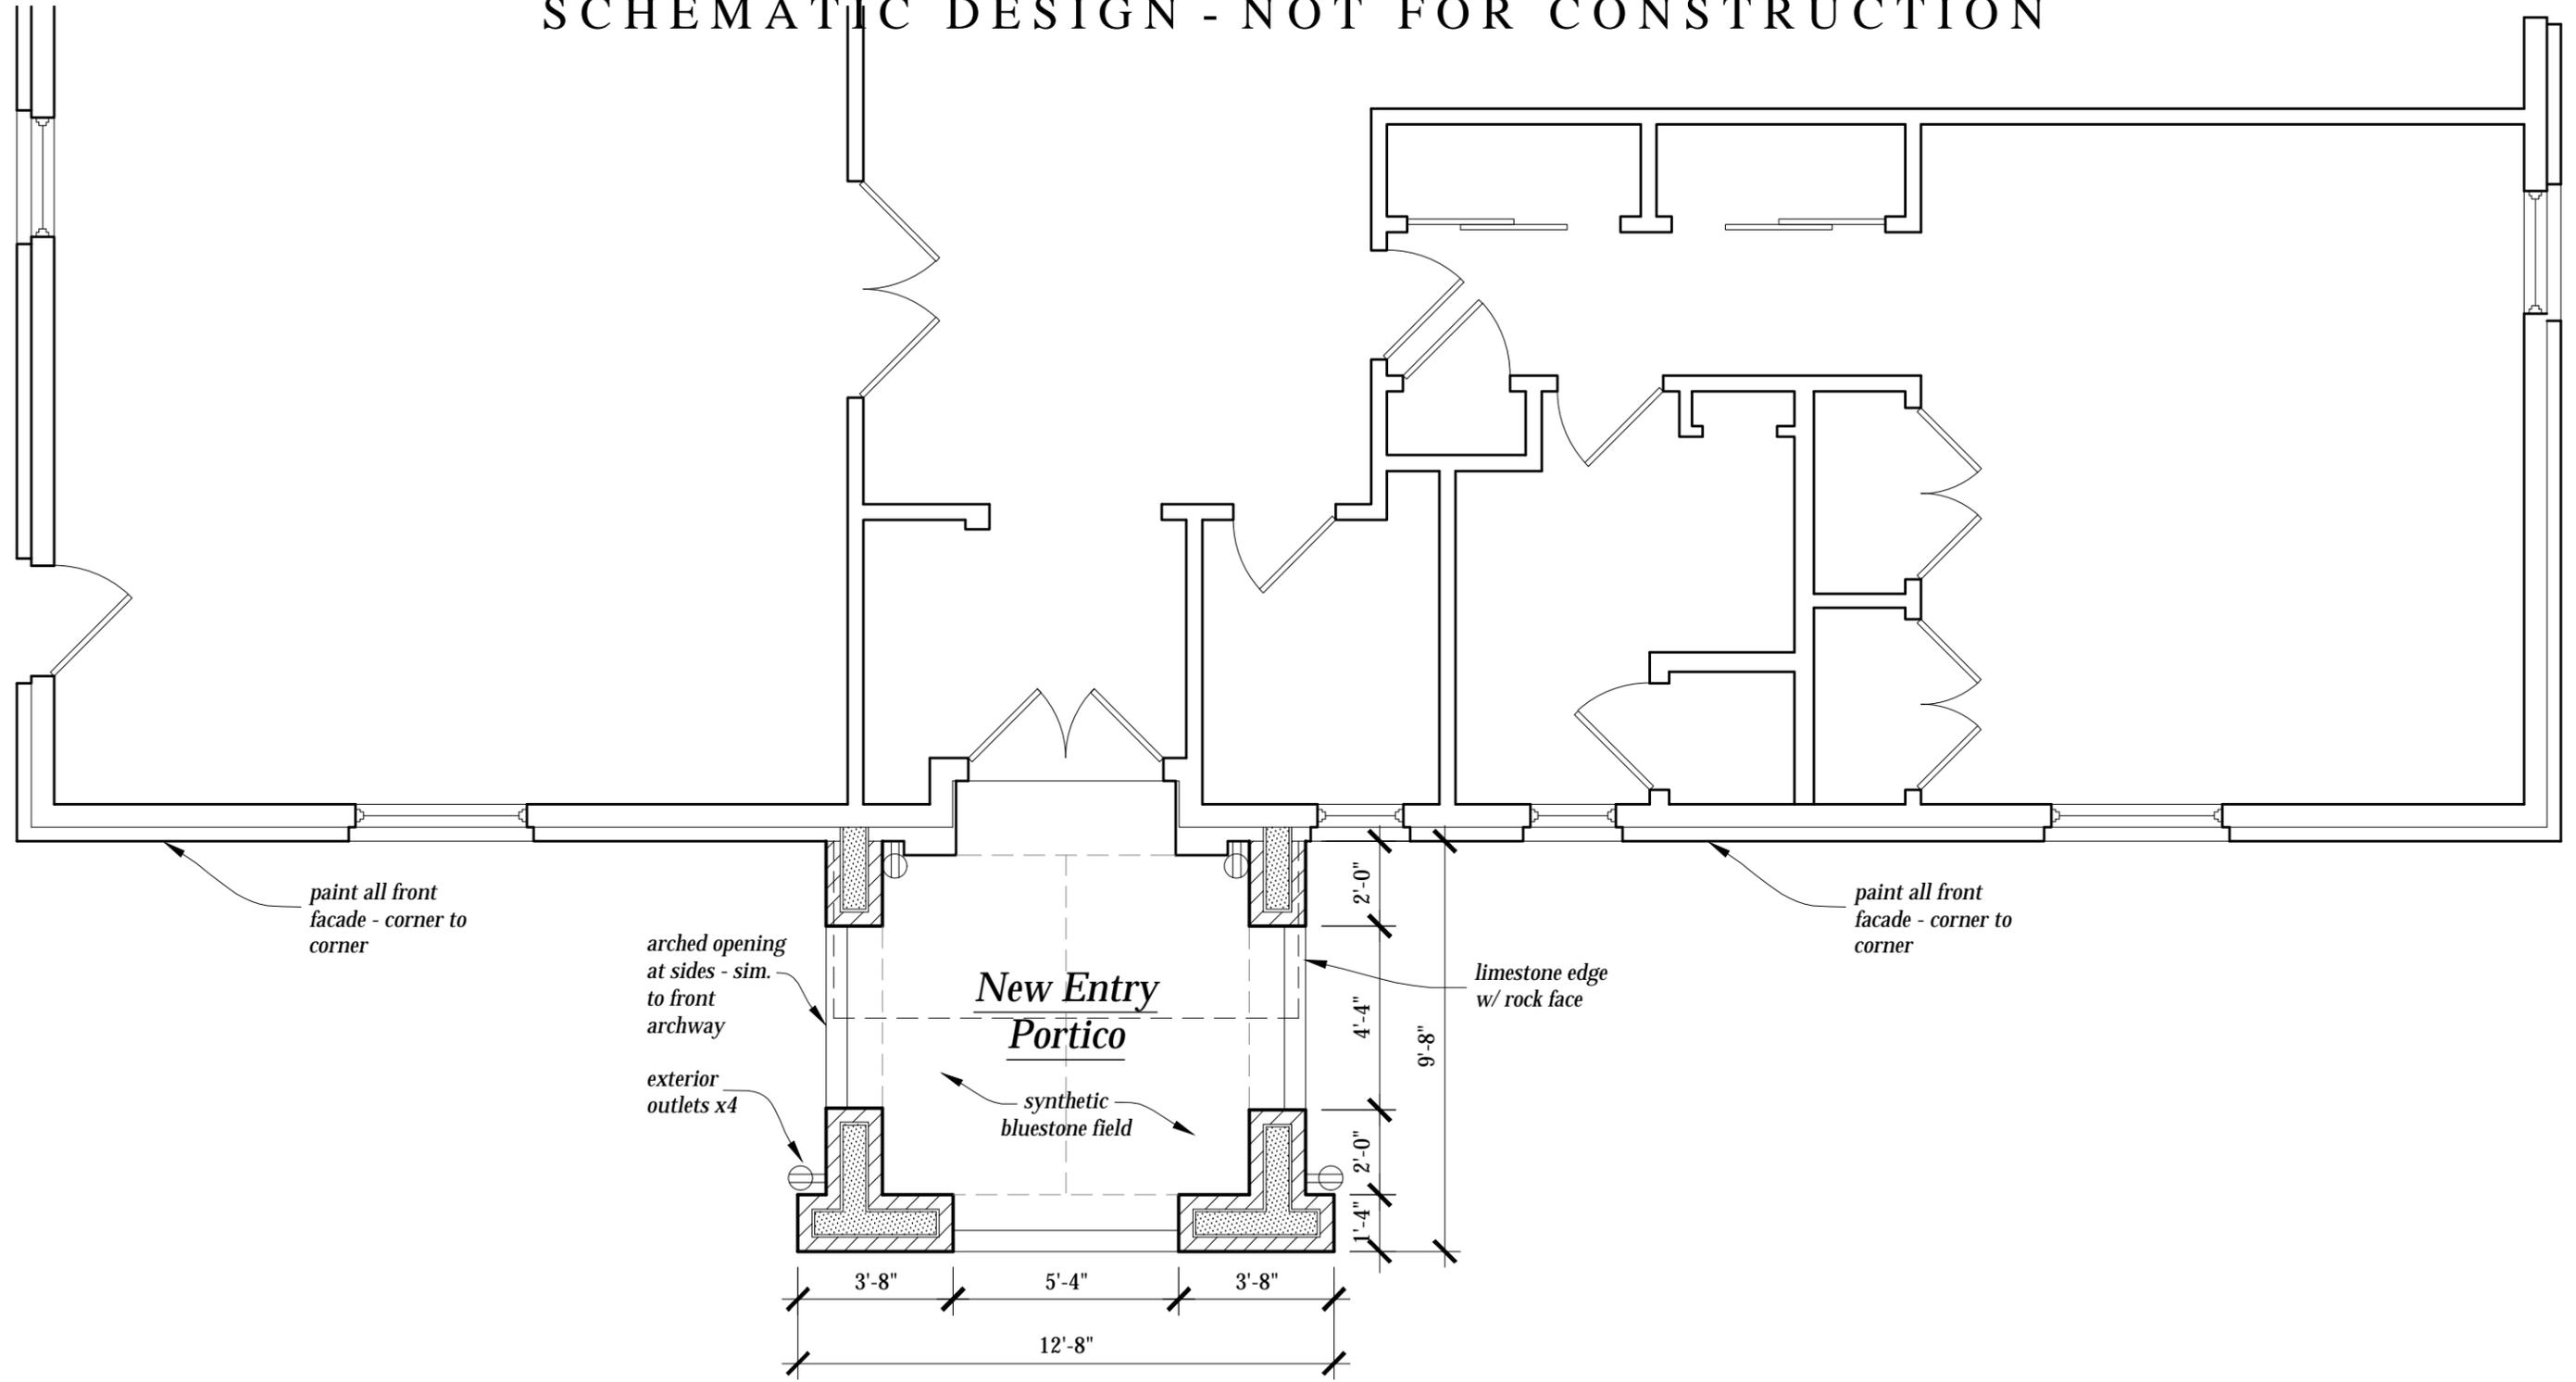

PROPOSED PORCH PLAN

1/4" = 1'-0"




324 REGATTA DRIVE  
 PORT WASHINGTON  
 WISCONSIN 53074  
 (262) 416-8307  
 jeremyhartline@gmail.com  
 www.jeremyhartline.com

COPYRIGHT JEREMY HARTLINE ARCHITECT, LLC

*Zaiser Portico*  
 1550 Sunset Drive  
 Elm Grove, WI 53122

DRAWN BY	J. HARTLINE
DATE	6-18-2025
SHEET	3 of 5

SCHEMATIC DESIGN - NOT FOR CONSTRUCTION

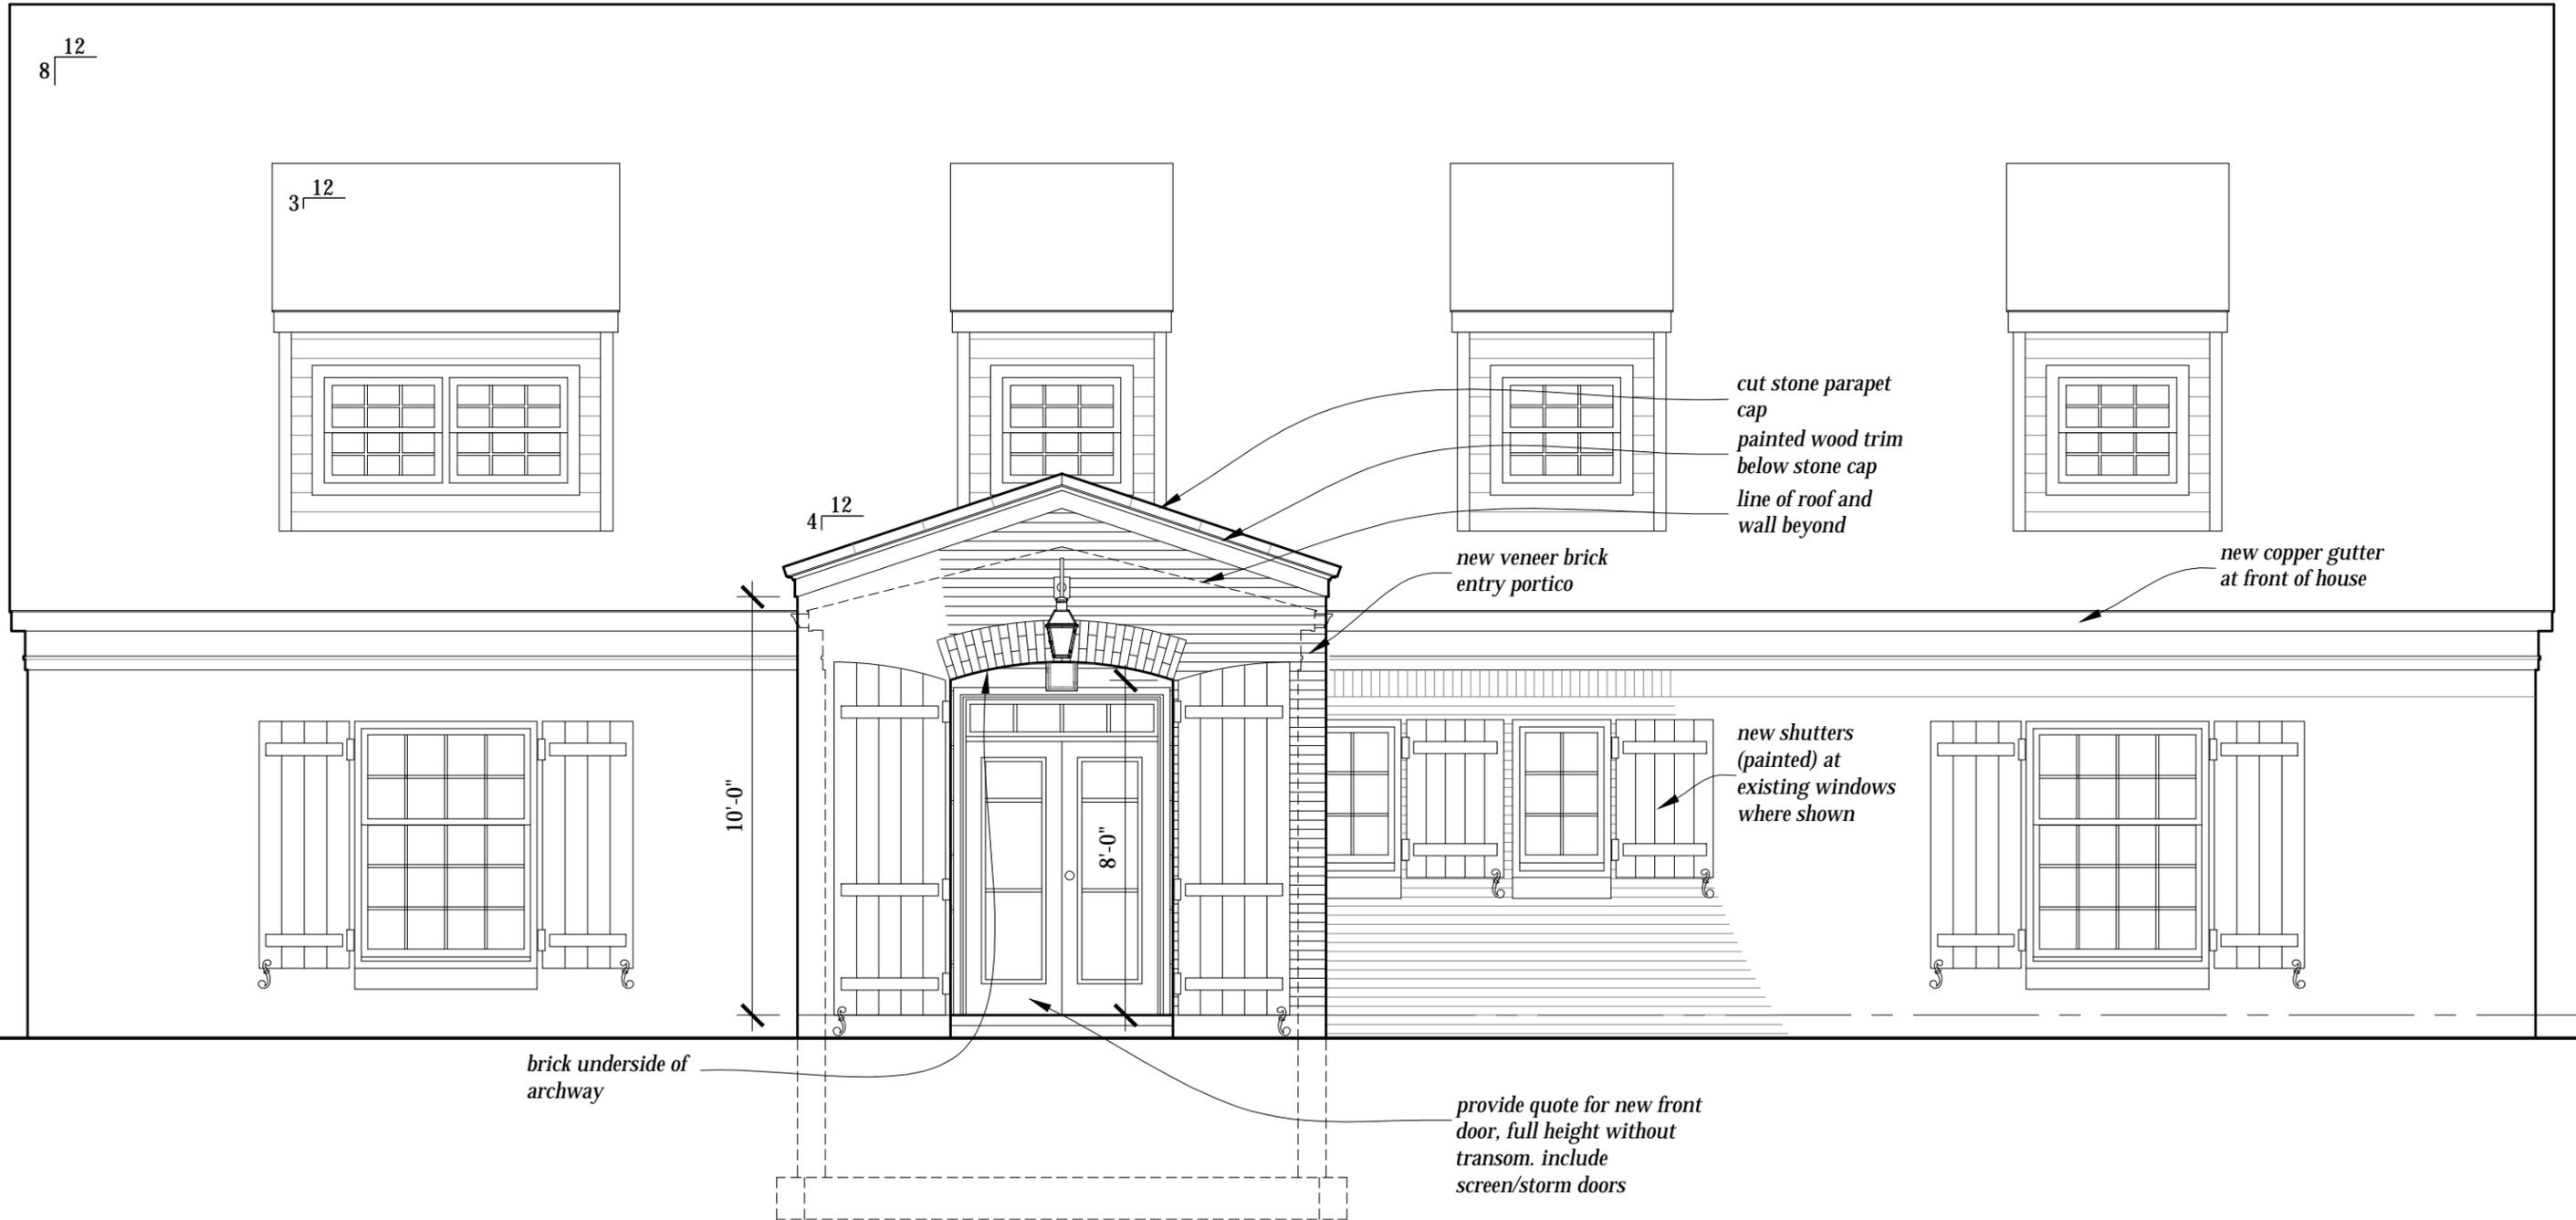

PROPOSED FRONT ELEVATION

1/4" = 1'-0"




324 REGATTA DRIVE  
 PORT WASHINGTON  
 WISCONSIN 53074  
 (262) 416-8307  
 jeremyhartline@gmail.com  
 www.jeremyhartline.com

COPYRIGHT JEREMY HARTLINE ARCHITECT, LLC

*Zaiser Portico*  
 1550 Sunset Drive  
 Elm Grove, WI 53122

DRAWN BY	J. HARTLINE
DATE	6-18-2025
SHEET	4 of 5

# SCHEMATIC DESIGN - NOT FOR CONSTRUCTION

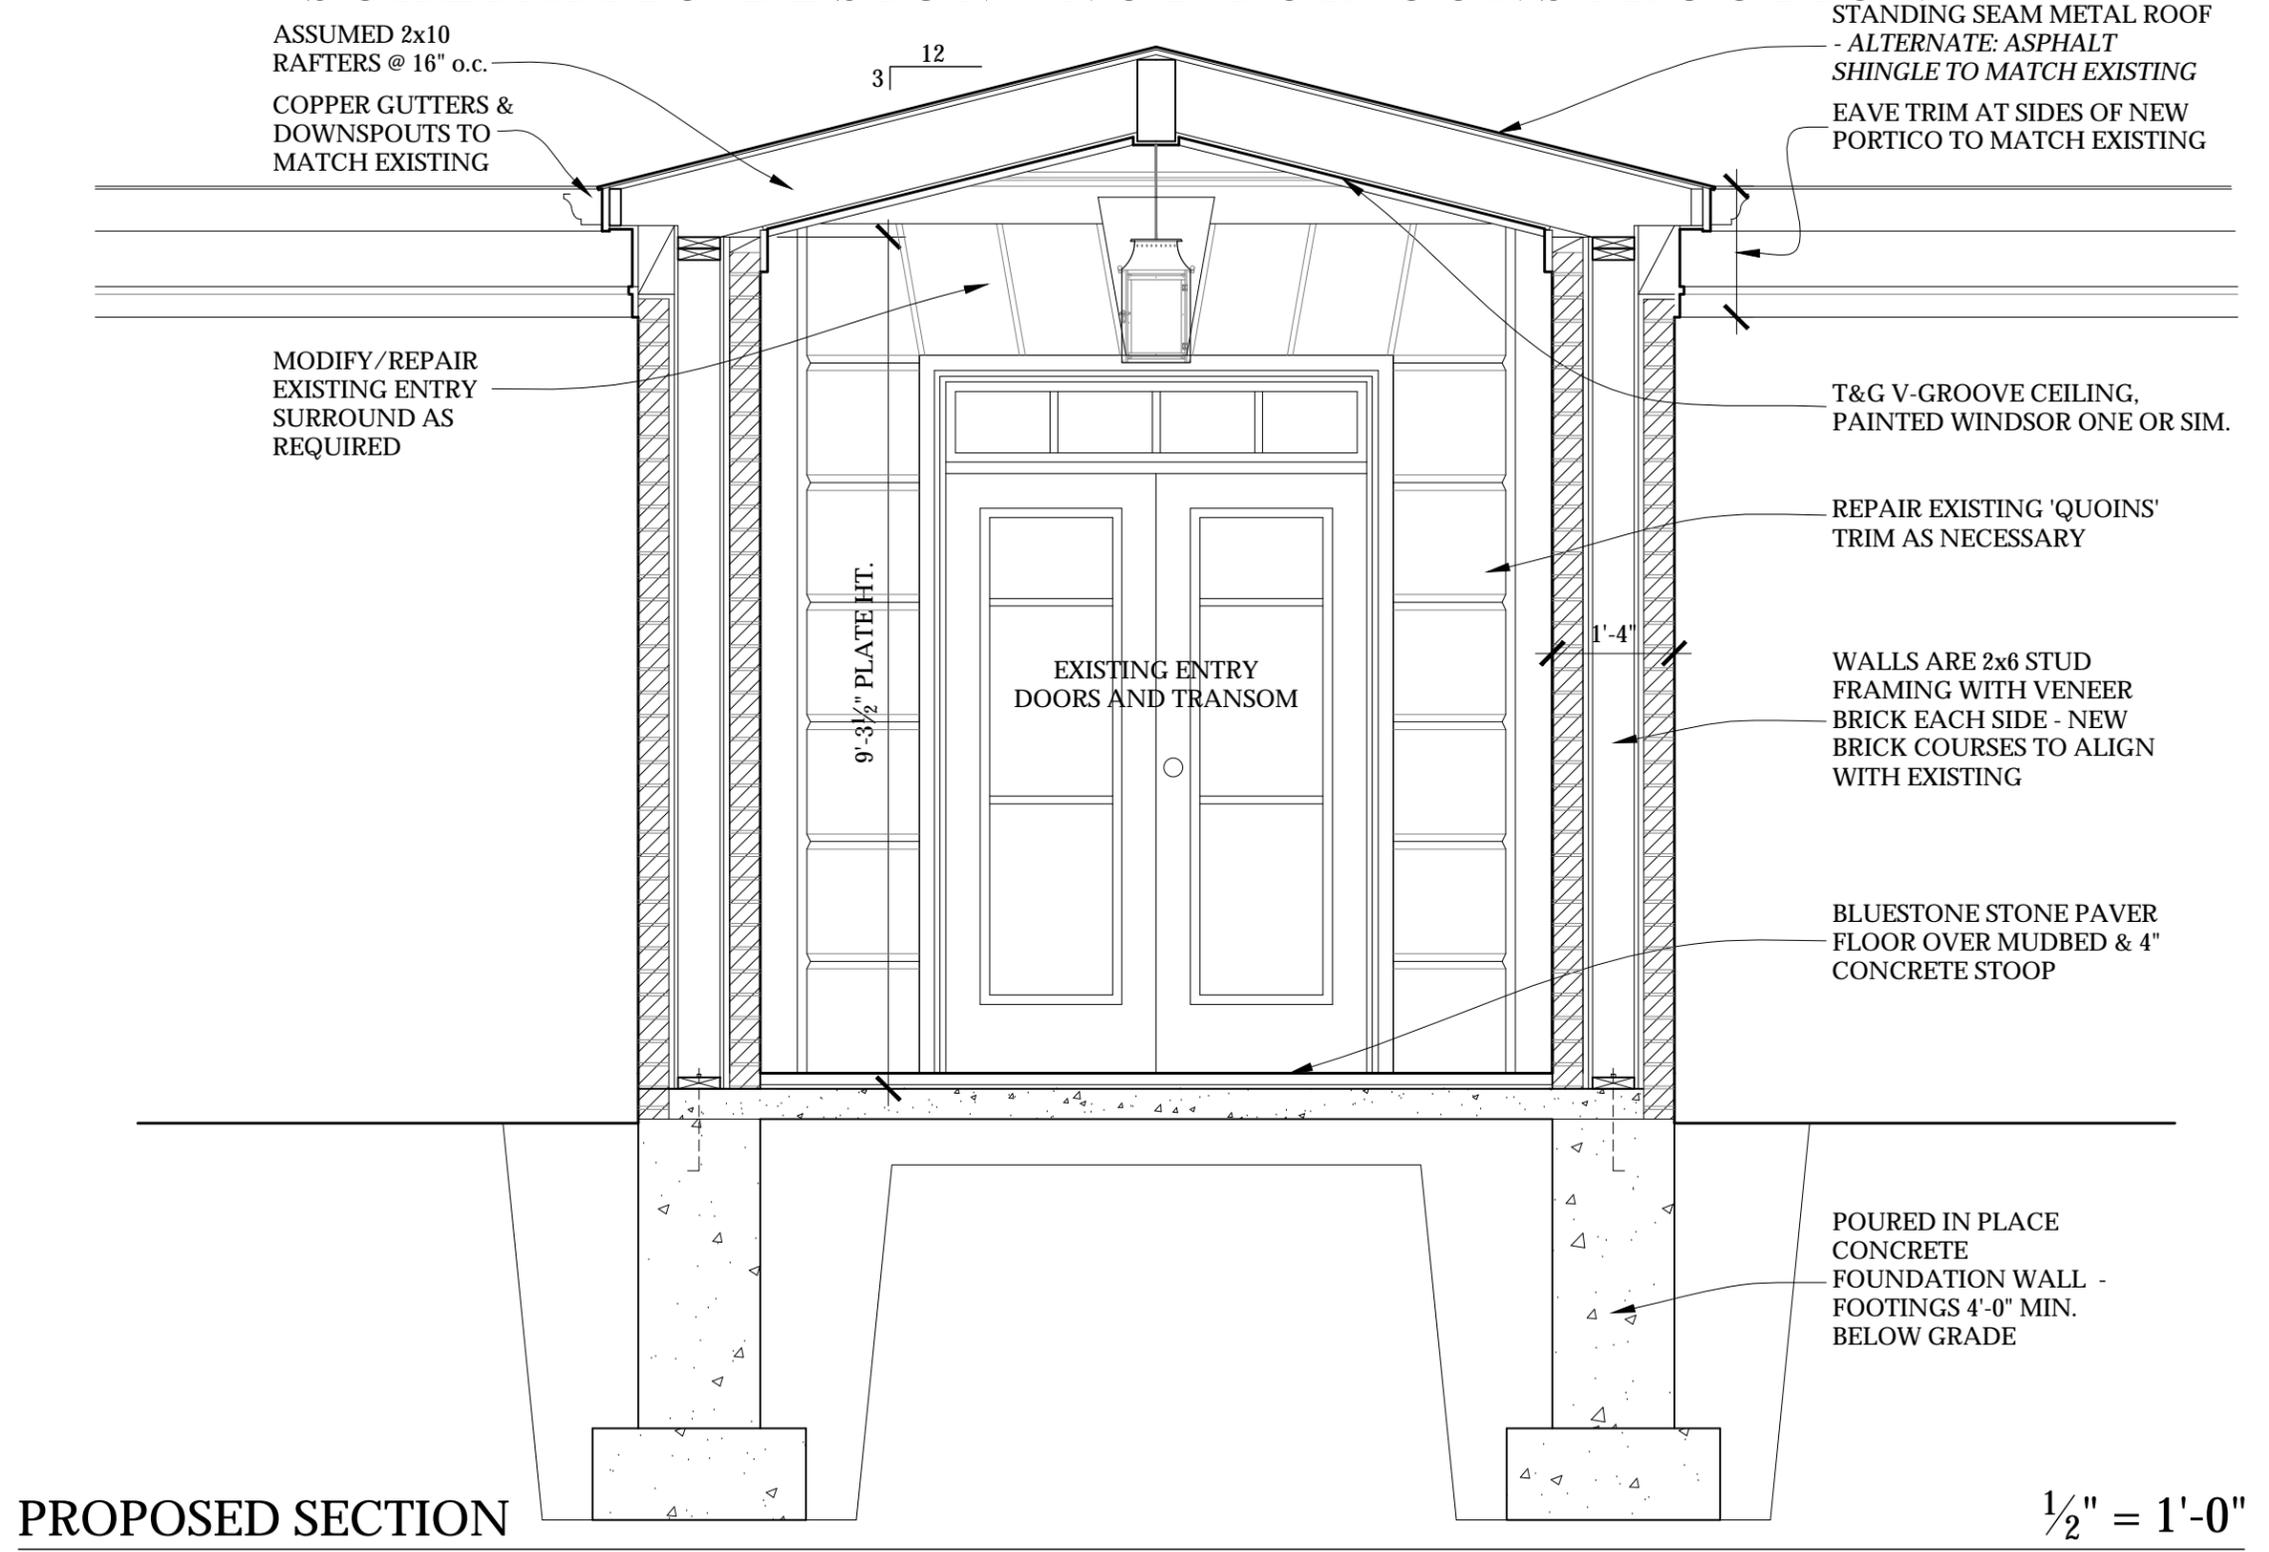

324 REGATTA DRIVE  
 PORT WASHINGTON  
 WISCONSIN 53074  
 (262) 416-8307  
 jeremyhartline@gmail.com  
 www.jeremyhartline.com

COPYRIGHT JEREMY HARTLINE ARCHITECT, LLC

*Zaiser Portico*  
 1550 Sunset Drive  
 Elm Grove, WI 53122

DRAWN BY	J. HARTLINE
DATE	6-18-2025
SHEET	5 of 5