



1 Floor Plan
SCALE: 1/4" = 1'-0"

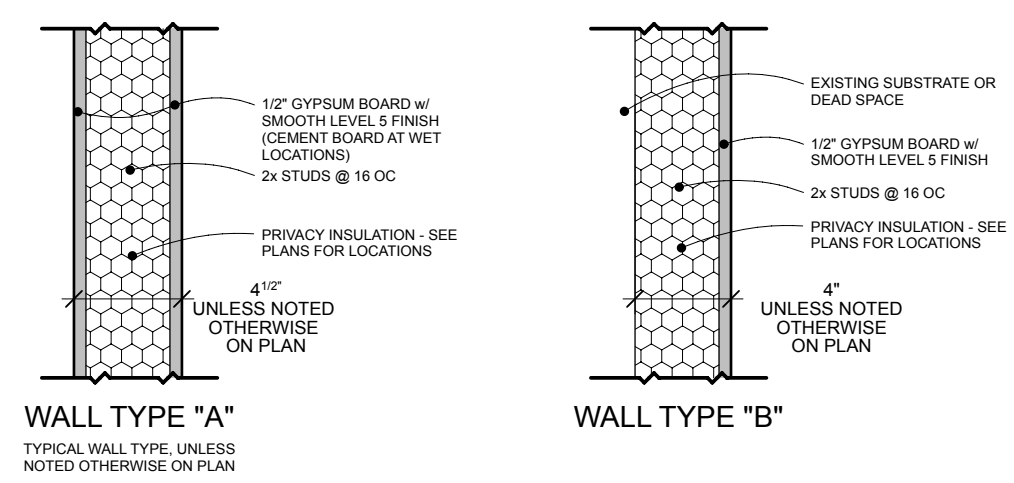

2 Wall Types
SCALE: 1 1/2" = 1'-0"

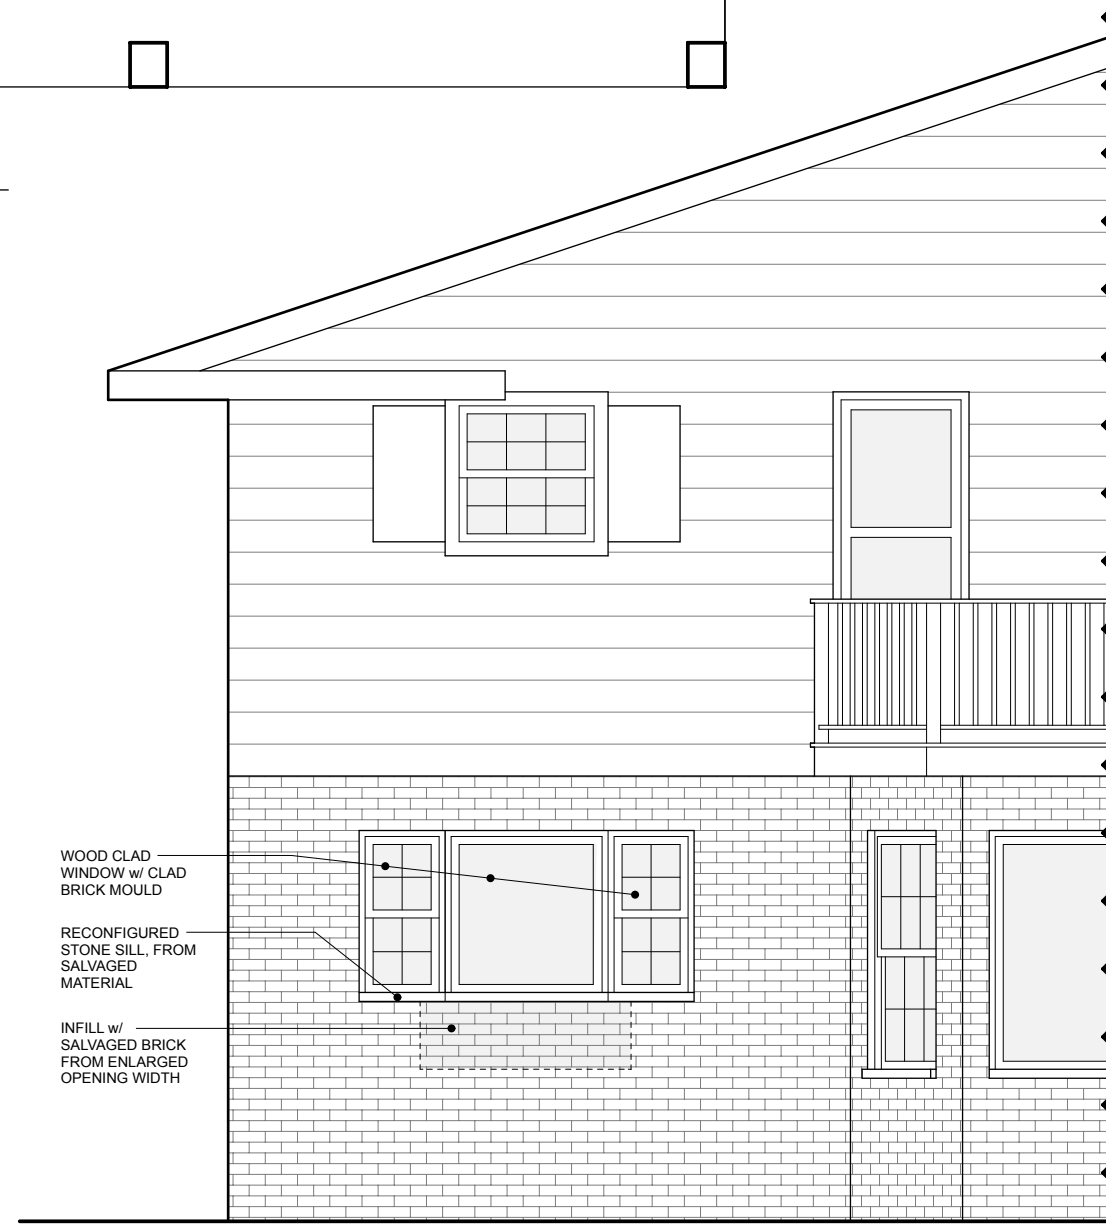

3 Exterior
SCALE: 1/4" = 1'-0"

Notice:

These drawings and design therein are the exclusive property of Tol Werks.

Project:

McGinn / Davidson
Elm Grove, WI

Issue:

Permit Set Dec. 18, 2020

Drawing Title:

Floor Plan

Sheet:

A1

Caution: Do not scale drawings. These are the property of the designer and may only be used in conjunction with this proect.