


SCALE: 3/32"=1'-0"

ELM GROVE RENOVATION
SITE PLAN



NOVEMBER 16TH, 2018



WADE WEISSMANN
ARCHITECTURE

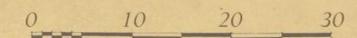


© WADE WEISSMANN ARCHITECTURE, INC.

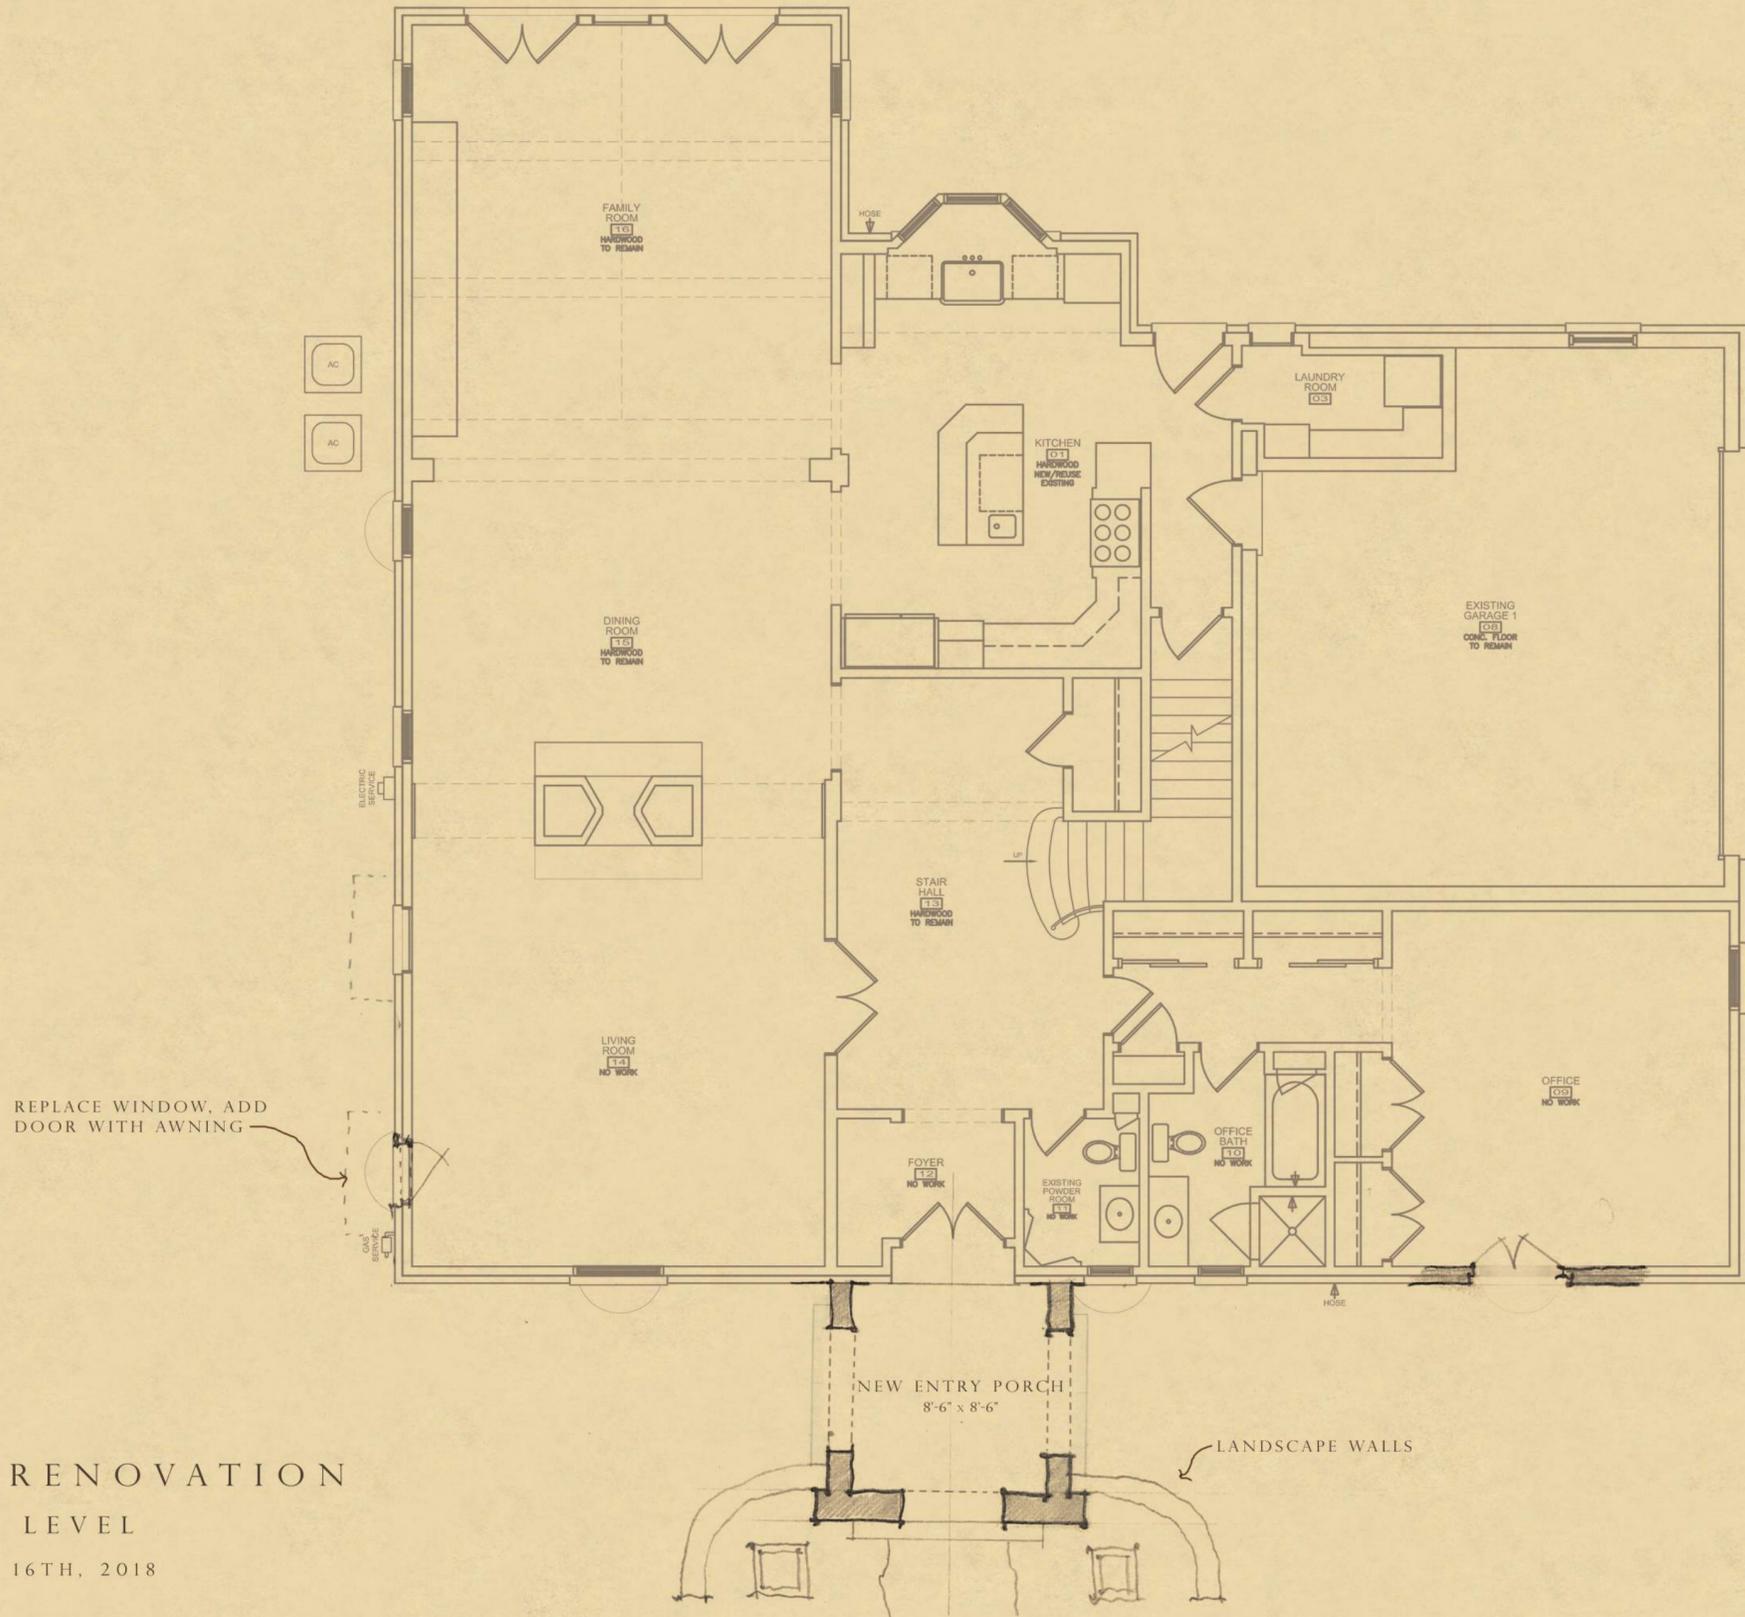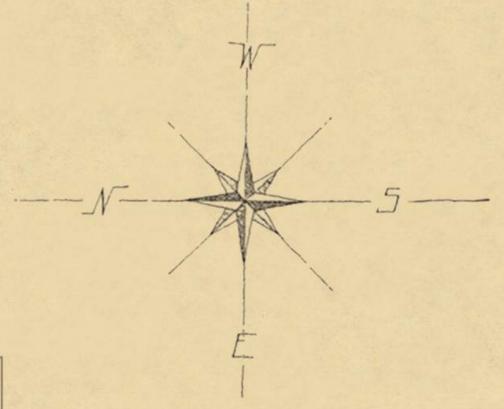


ELM GROVE RENOVATION
MAIN LEVEL
NOVEMBER 16TH, 2018

NOTE: DIMENSIONS ARE APPROXIMATE ONLY AND SUBJECT TO CHANGE BASED ON ENGINEERING REQUIREMENTS AND FIELD MEASUREMENTS.

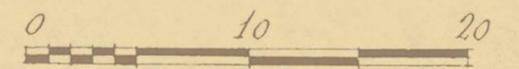


WADE WEISSMANN
ARCHITECTURE

© WADE WEISSMANN ARCHITECTURE, INC.

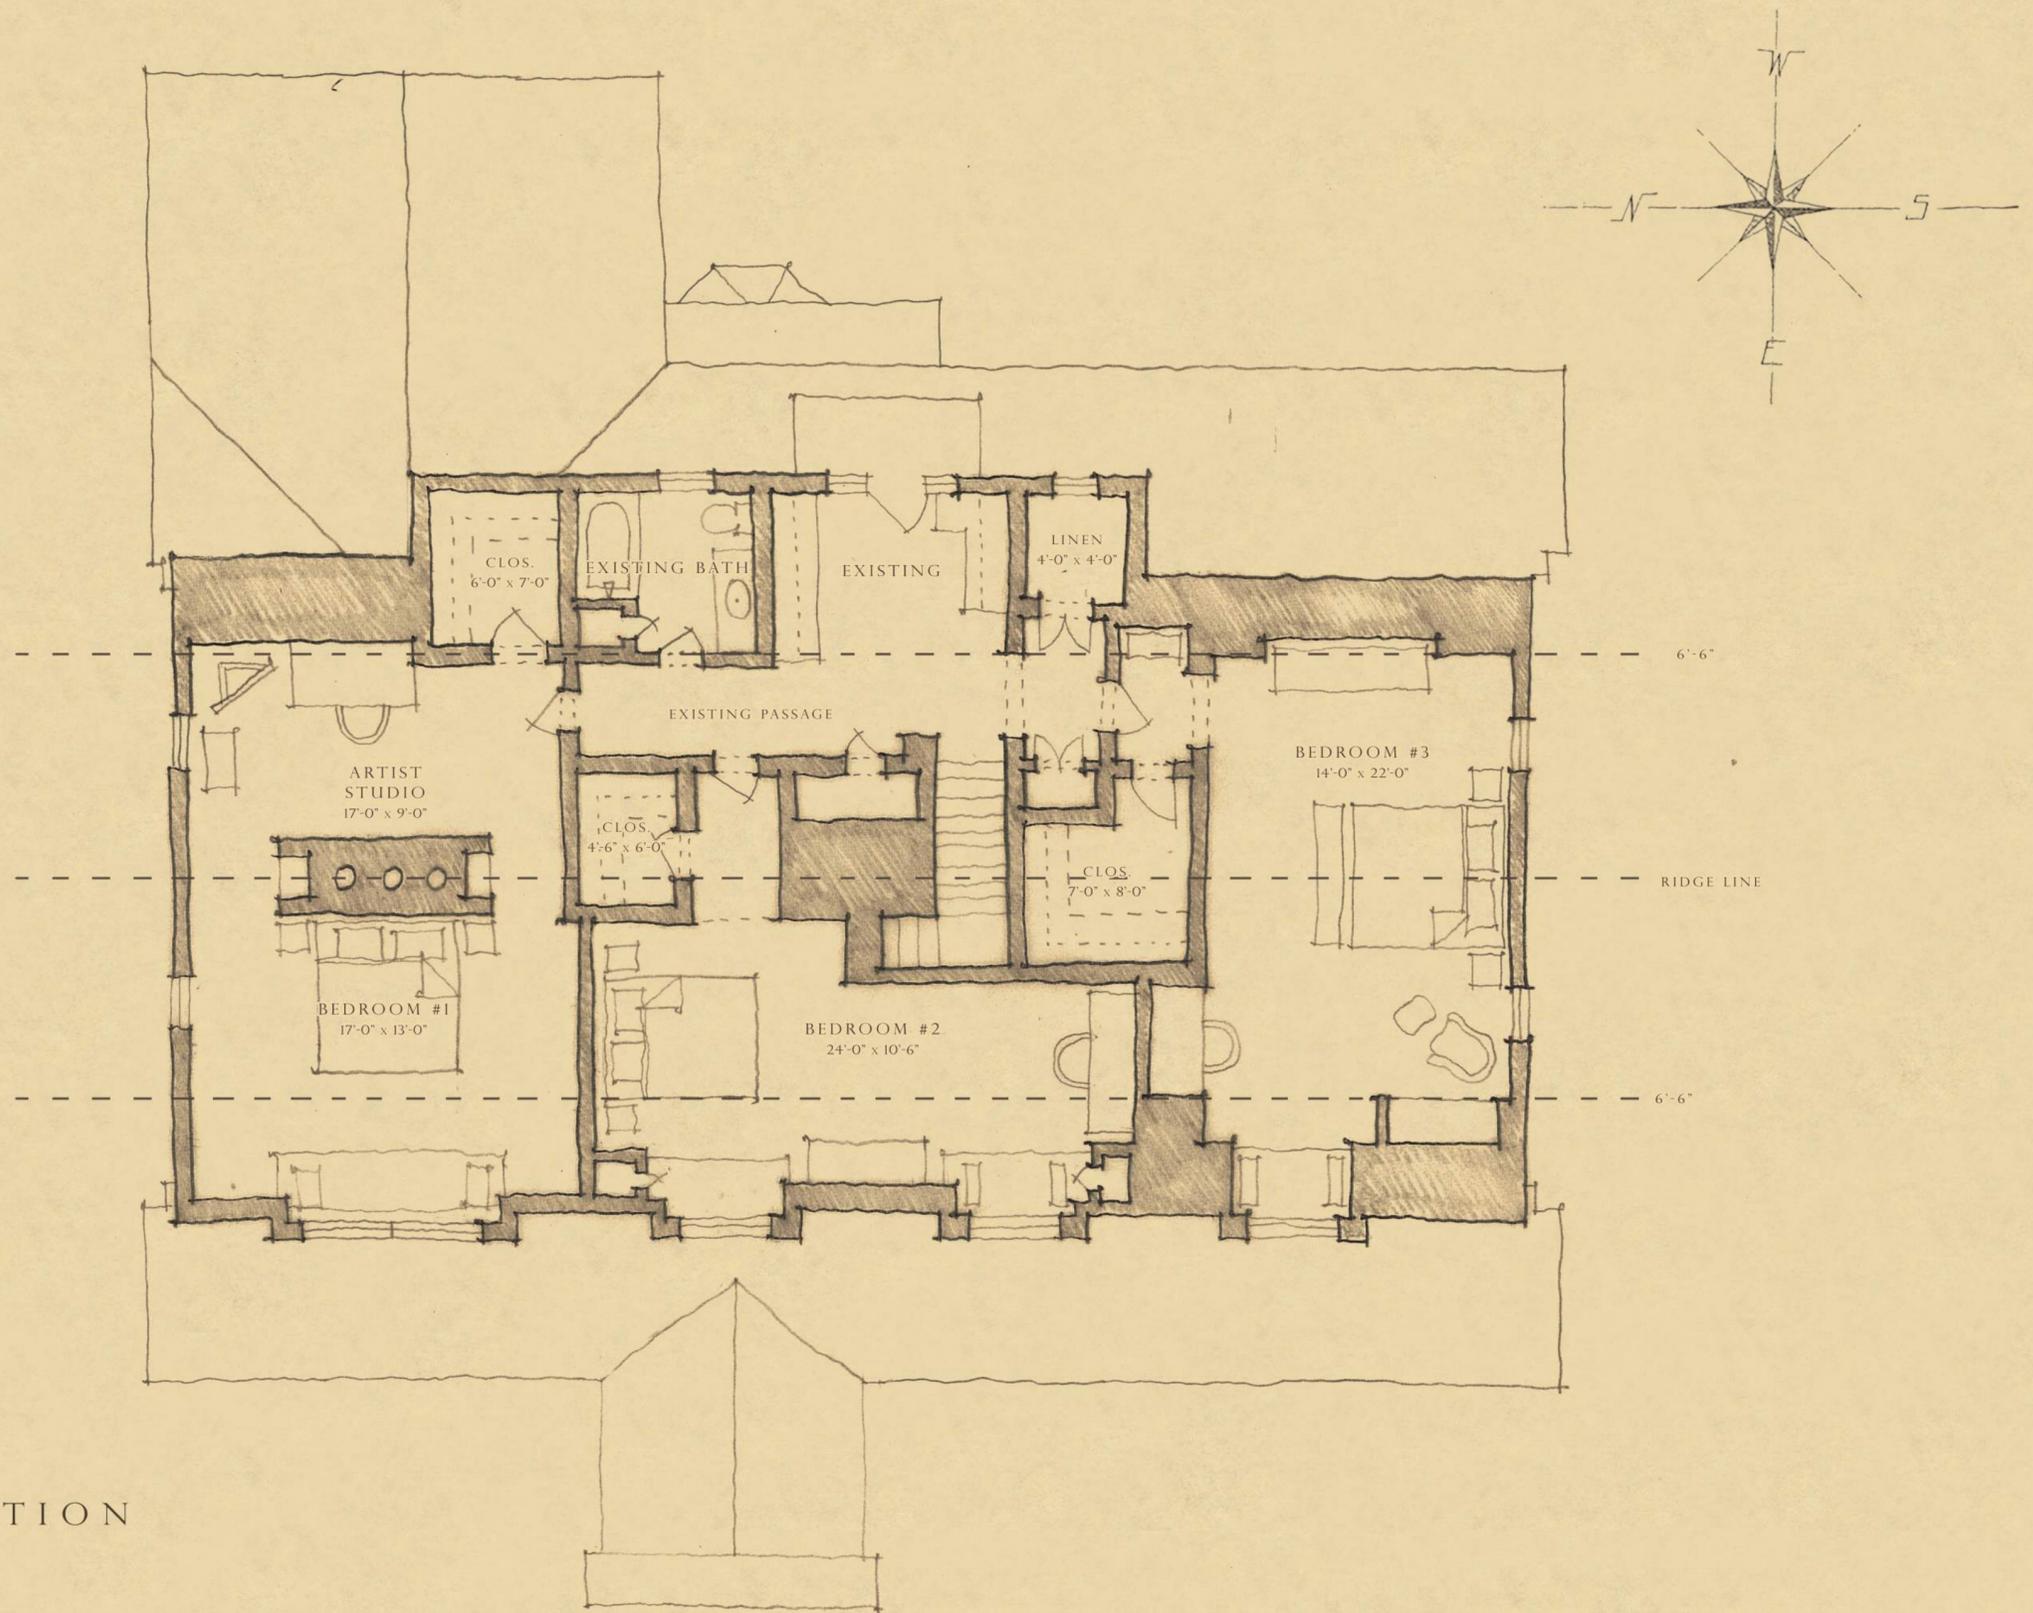

ELM GROVE RENOVATION
 UPPER LEVEL
 NOVEMBER 16TH, 2018

NOTE: DIMENSIONS ARE APPROXIMATE ONLY AND
 SUBJECT TO CHANGE BASED ON ENGINEERING
 REQUIREMENTS AND FIELD MEASUREMENTS.

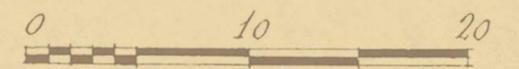


© WADE WEISSMANN ARCHITECTURE, INC.



SCALE: 3/16" = 1'-0"

ELM GROVE RENOVATION
WEST ELEVATION

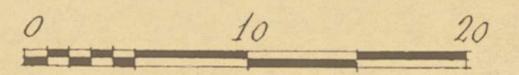

NOVEMBER 16TH., 2018



© WADE WEISSMANN ARCHITECTURE, INC.

Gerotean facade



Stavin 11/16/18

SCALE: 3/16" = 1'-0"

ELM GROVE RENOVATION
WEST ELEVATION





NOVEMBER 16TH, 2018



WADE WEISSMANN
ARCHITECTURE


0 10 20 30

© WADE WEISSMANN ARCHITECTURE, INC.

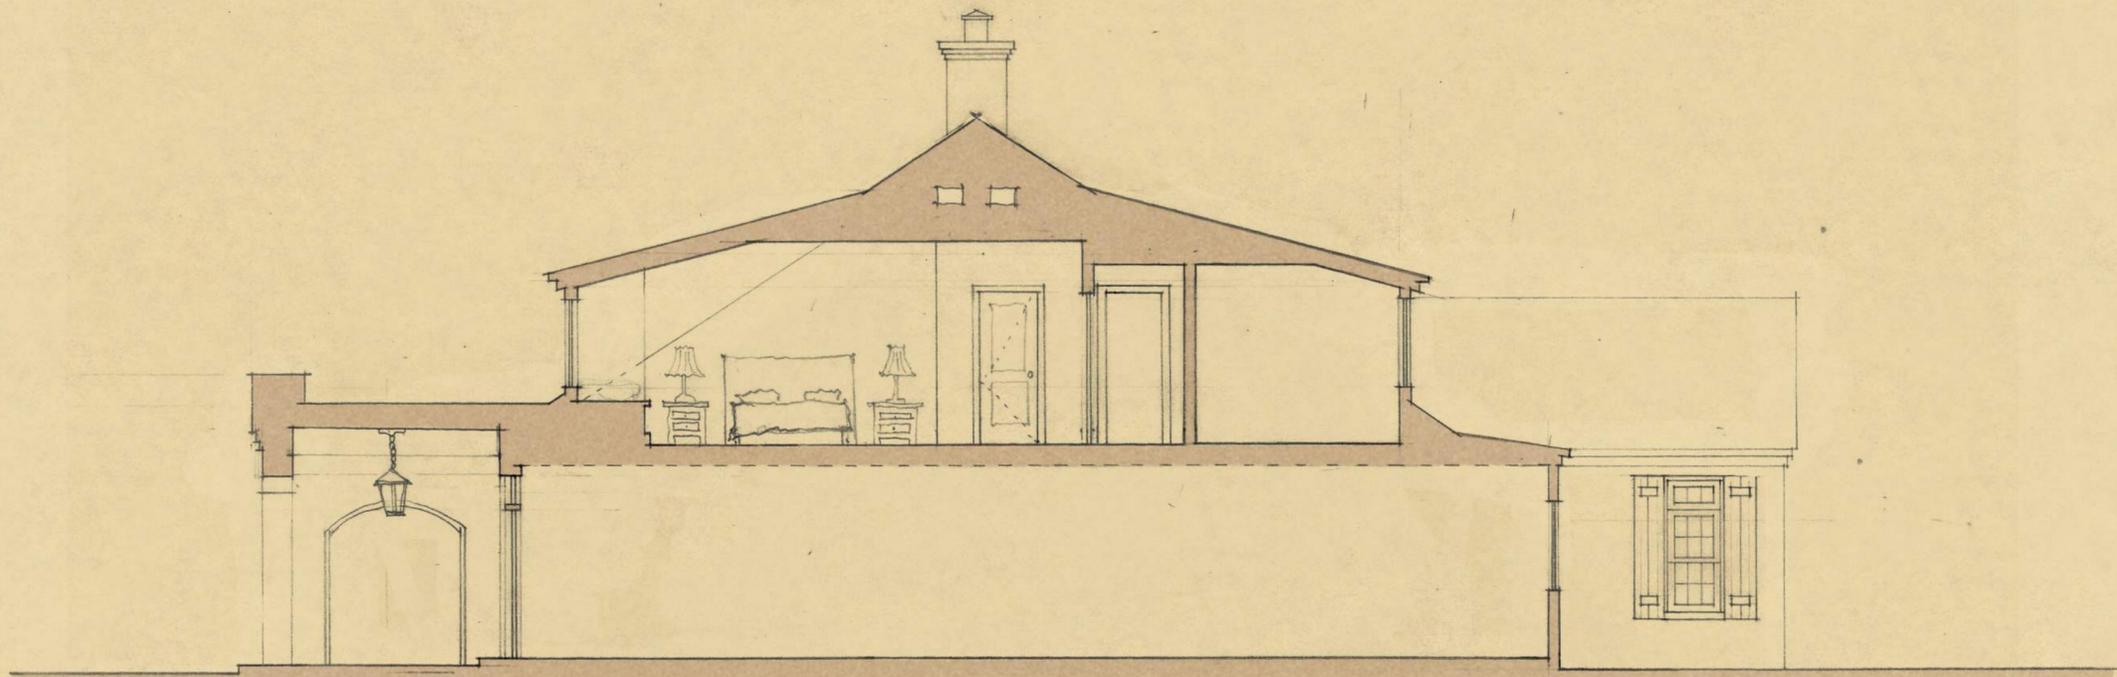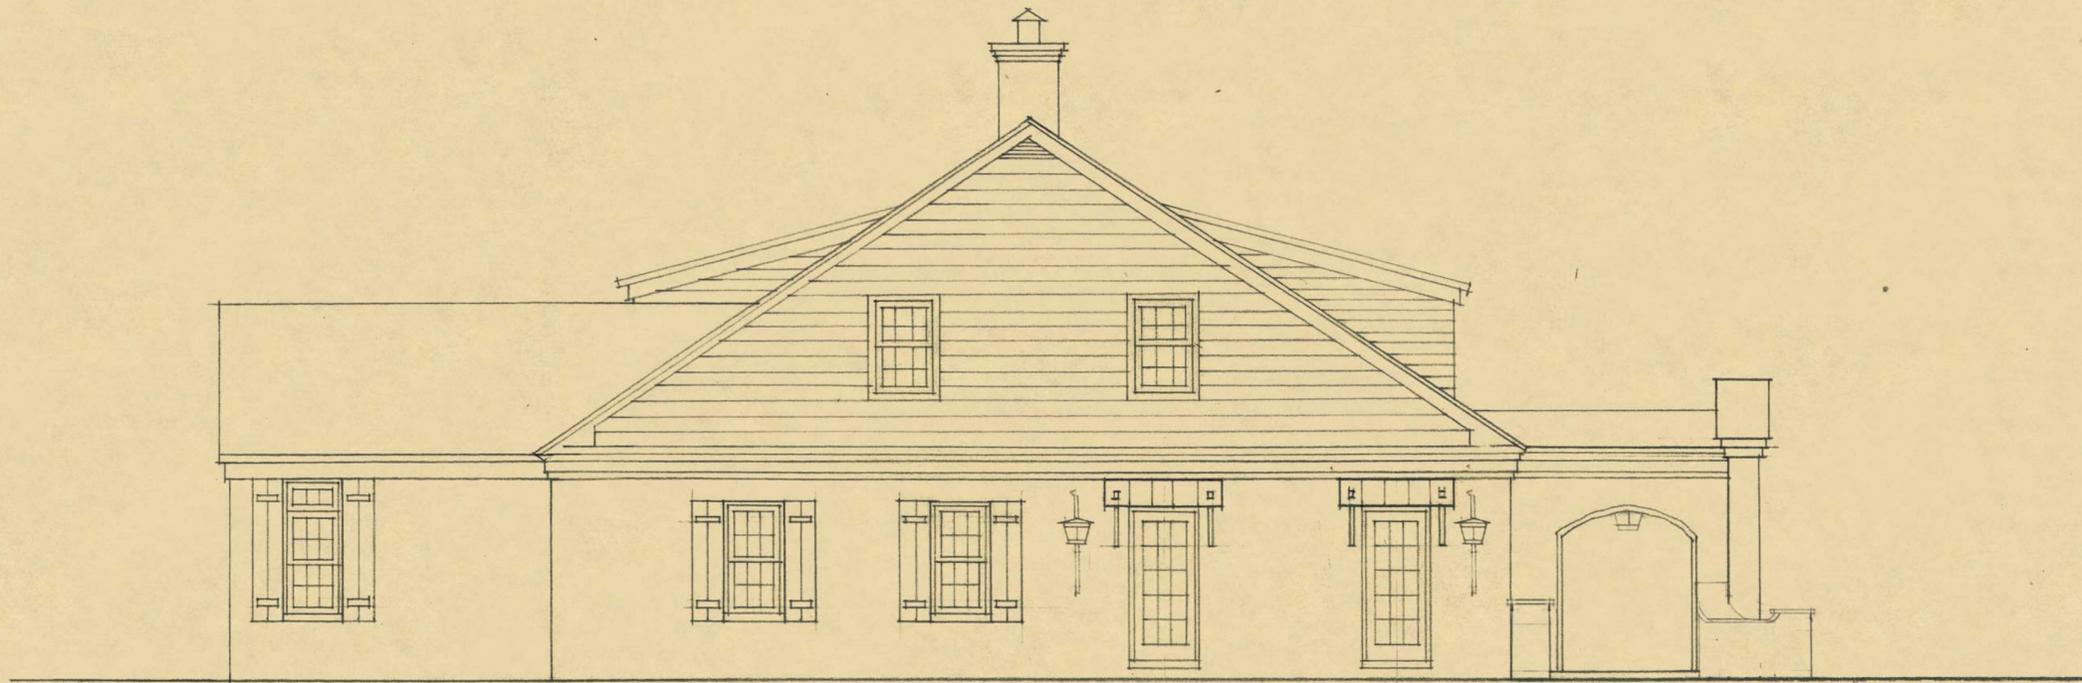

SCALE: 3/16" = 1'-0"

ELM GROVE RENOVATION
NORTH ELEVATION AND SECTION

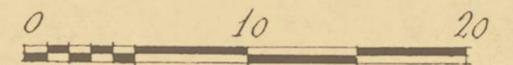

NOVEMBER 16TH., 2018



WADE WEISSMANN
ARCHITECTURE

© WADE WEISSMANN ARCHITECTURE, INC.