




1 CLAD CASEMENT HEAD AT BRICK
SCALE: 1/2" = 1'-0"

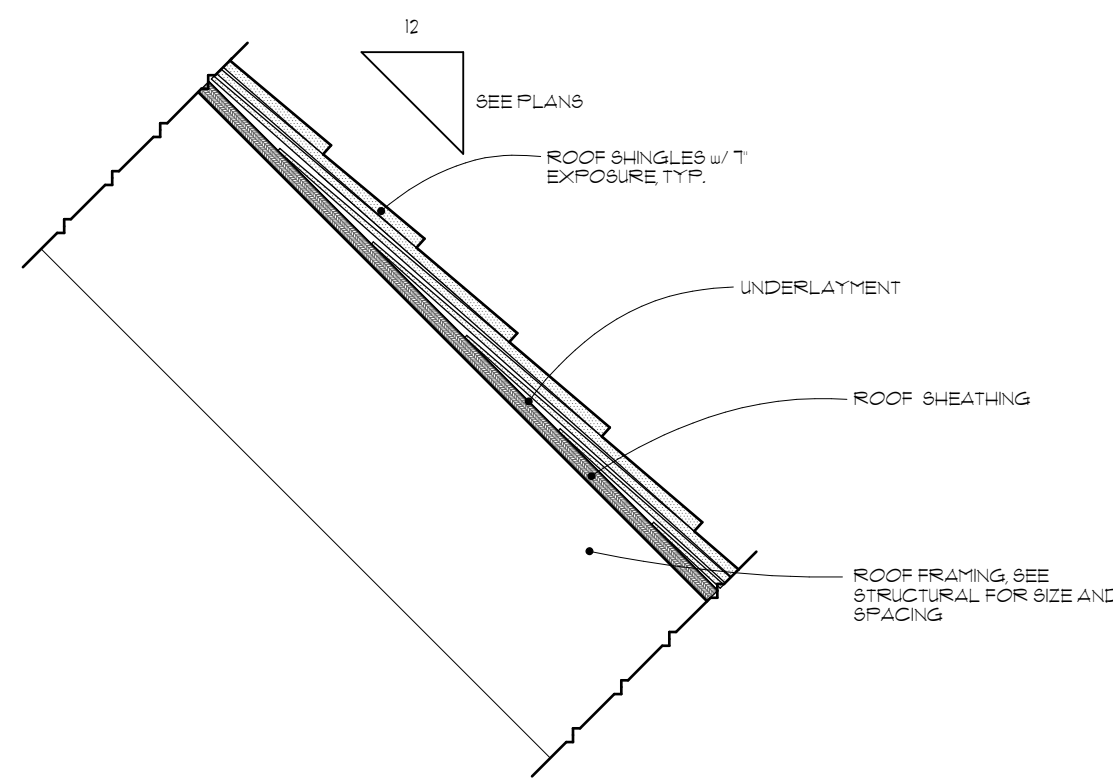


2 TYPICAL SLATE ROOF
SCALE: 1/2" = 1'-0"

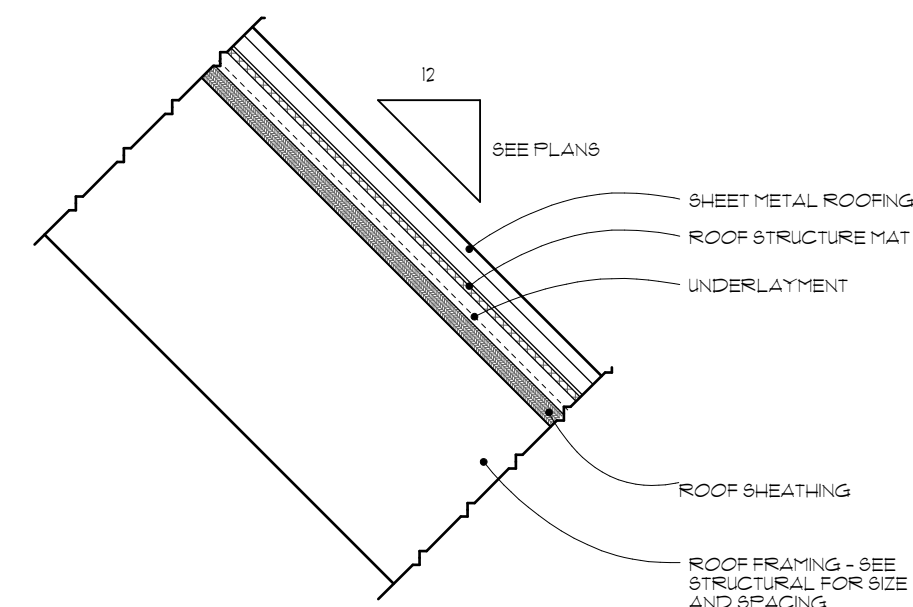

3 TYPICAL METAL ROOF
SCALE: 1/2" = 1'-0"

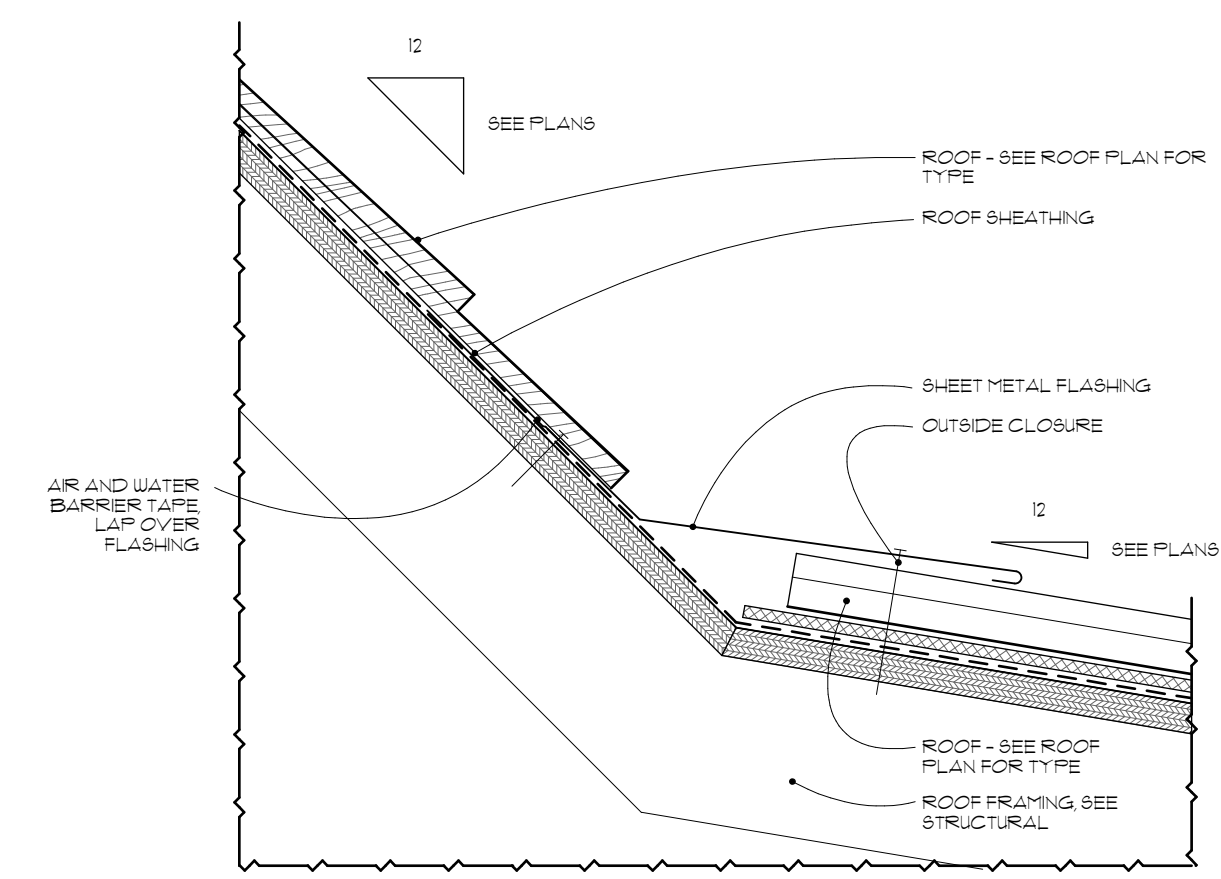


4 ROOF TRANSITION
SCALE: 3/4" = 1'-0"

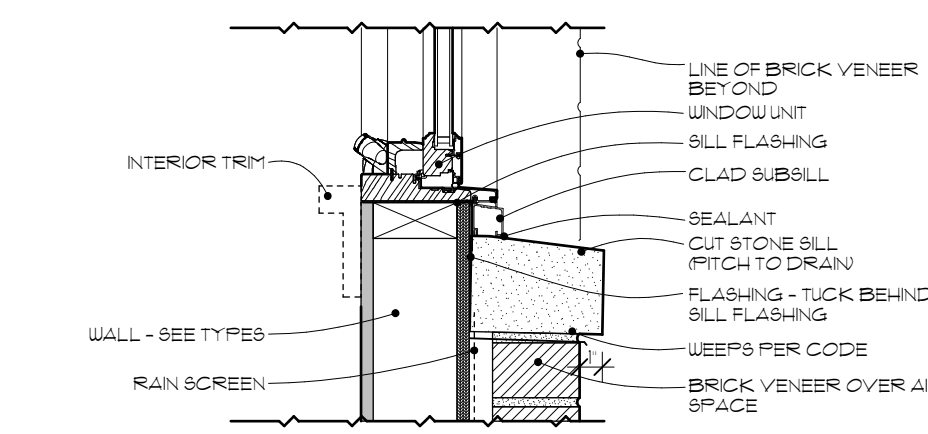


5 CLAD CASEMENT SILL AT BRICK
SCALE: 1/2" = 1'-0"



6 CLAD CASEMENT JAMB AT BRICK
SCALE: 1/2" = 1'-0"

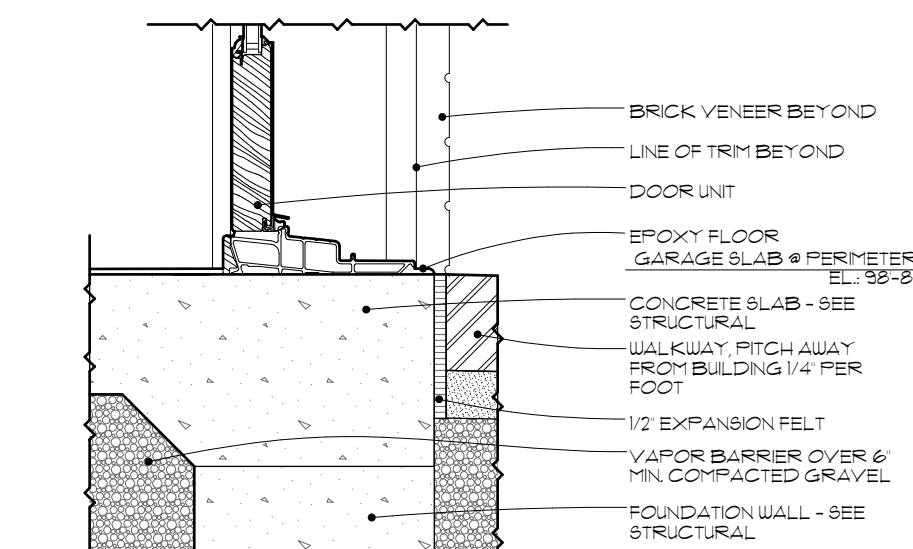


7 DOOR SILL @ SLAB
SCALE: 1/2" = 1'-0"

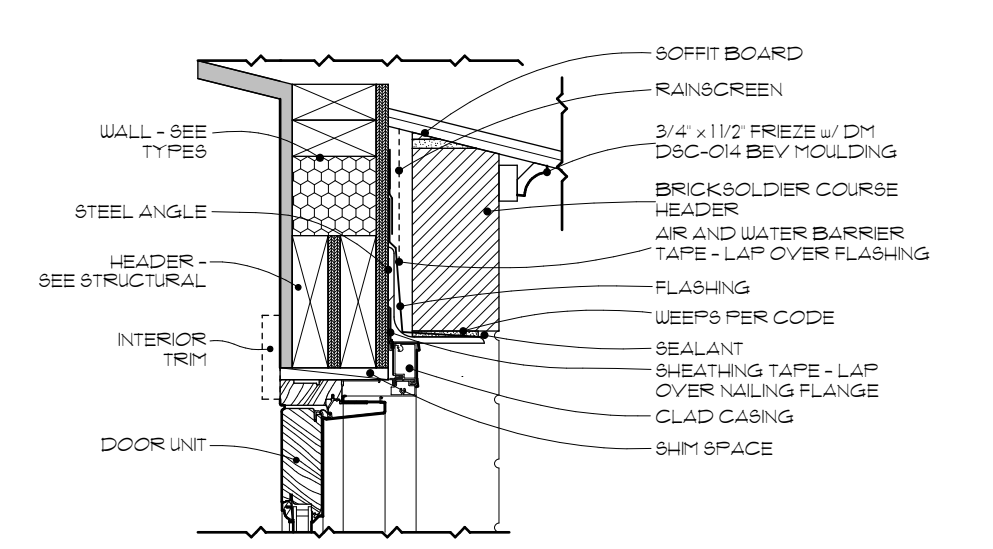


8 CLAD DOOR HEAD AT BRICK
SCALE: 1/2" = 1'-0"


NOTE:
ALTHOUGH EVERY EFFORT HAS BEEN MADE IN PREPARING THESE CONTRACT DOCUMENTS AND CHECKING THEM FOR ACCURACY, THE CONTRACTORS MUST CHECK ALL DETAILS AND DIMENSIONS AND BE RESPONSIBLE FOR MAKING SURE THAT ALL WORK IS DONE IN ACCORDANCE WITH ALL STATE AND LOCAL CODES. THE CONTRACT DOCUMENTS UTILIZE A PROCESS CALLED FREE DESIGN OR DESIGN/BUILD FOR ROOF, WINDOW, PLUMBING, ELECTRICAL, HVAC DETAILS, AND AS DESIGNATED IN THE SPECIFICATION AS TO BE COMPLETED ON A DESIGN/BUILD BASIS. THIS MEANS THAT THE CONTRACT DOCUMENTS DO NOT INCLUDE ALL REQUIRED DETAILS, AND THAT THE CONTRACTORS SHALL USING THEIR OWN STAFF OR QUALIFIED SUBCONTRACTORS, DESIGN AND BUILD THE FREE DESIGN AND DESIGN/BUILD PORTIONS OF THE WORK. THE CLIENT IS DIRECTLY CONTRACTING WITH THE CONTRACTORS AND THEREFORE THE CLIENT AND THE CONTRACTORS ARE ASSUMING THE DESIGN AND BUILD RESPONSIBILITY FOR THE FREE DESIGN AND DESIGN/BUILD PORTIONS OF THE PROJECT. DEEP RIVER PARTNERS, LTD. IS NOT RESPONSIBLE FOR INSPECTING ANY ASPECT OF THE CONTRACTORS WORK OR FOR OBSERVATION OF THE CONTRACTORS WORK FOR COMPLIANCE WITH THE CONTRACT DOCUMENTS.

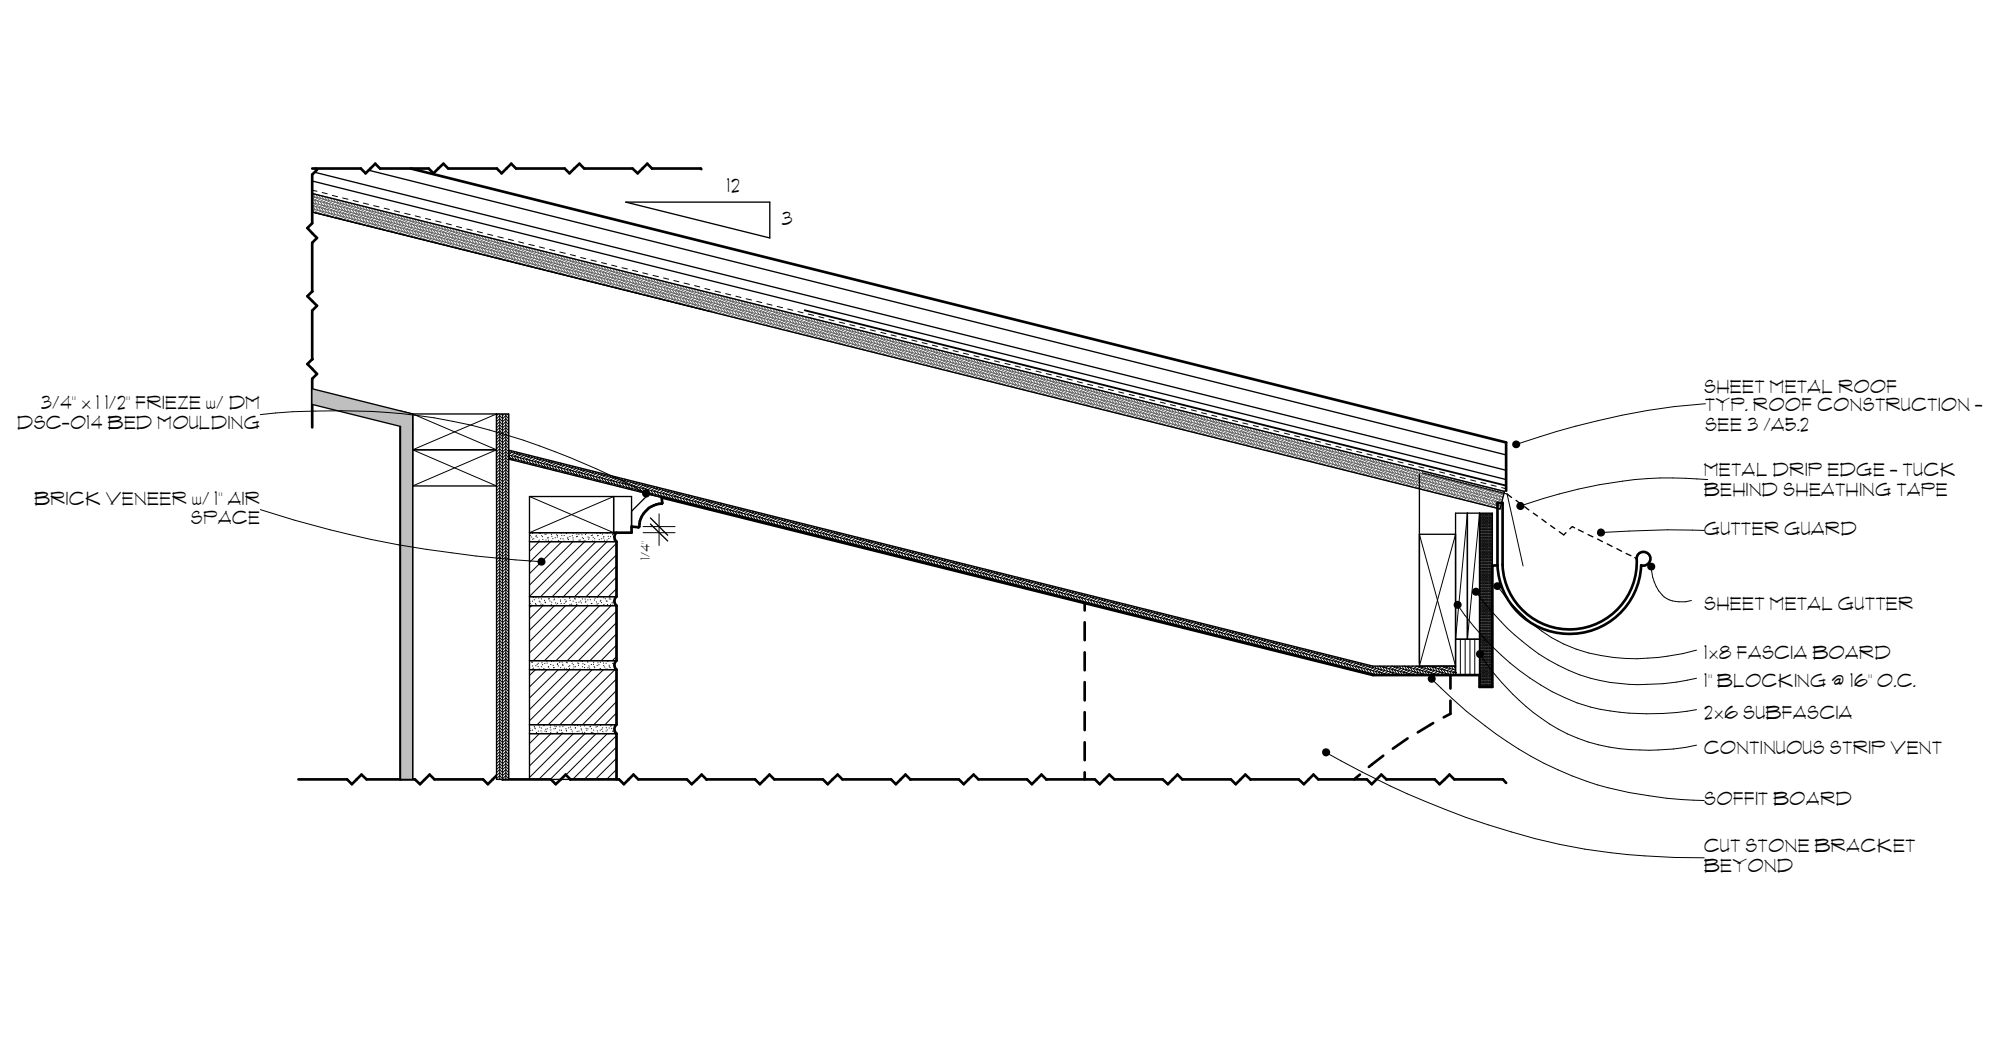


9 SOFFIT AT METAL ROOF
SCALE: 1/2" = 1'-0"

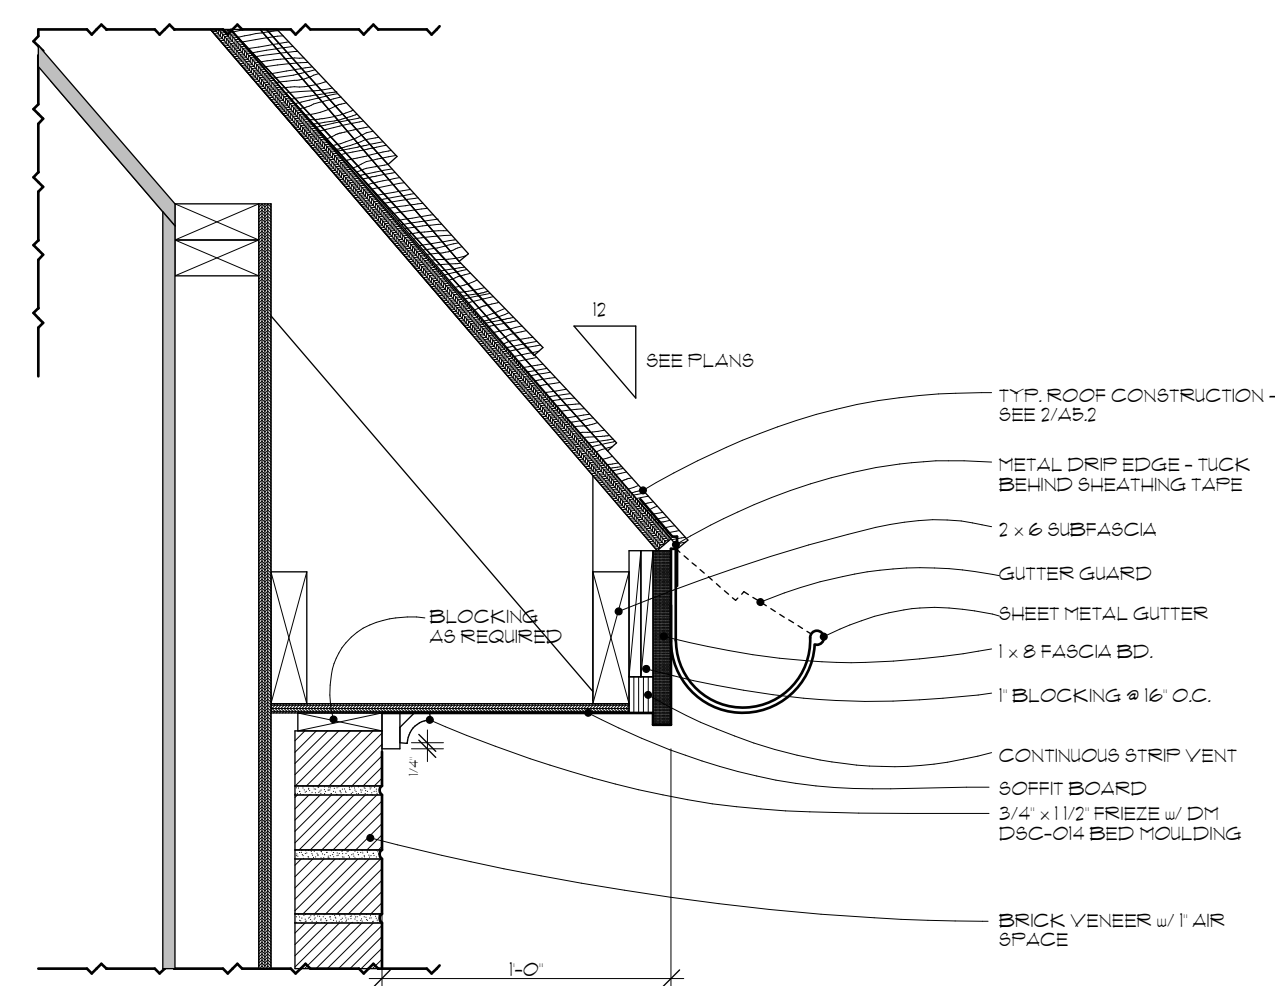


10 SOFFIT AT SLATE ROOF
SCALE: 1/2" = 1'-0"

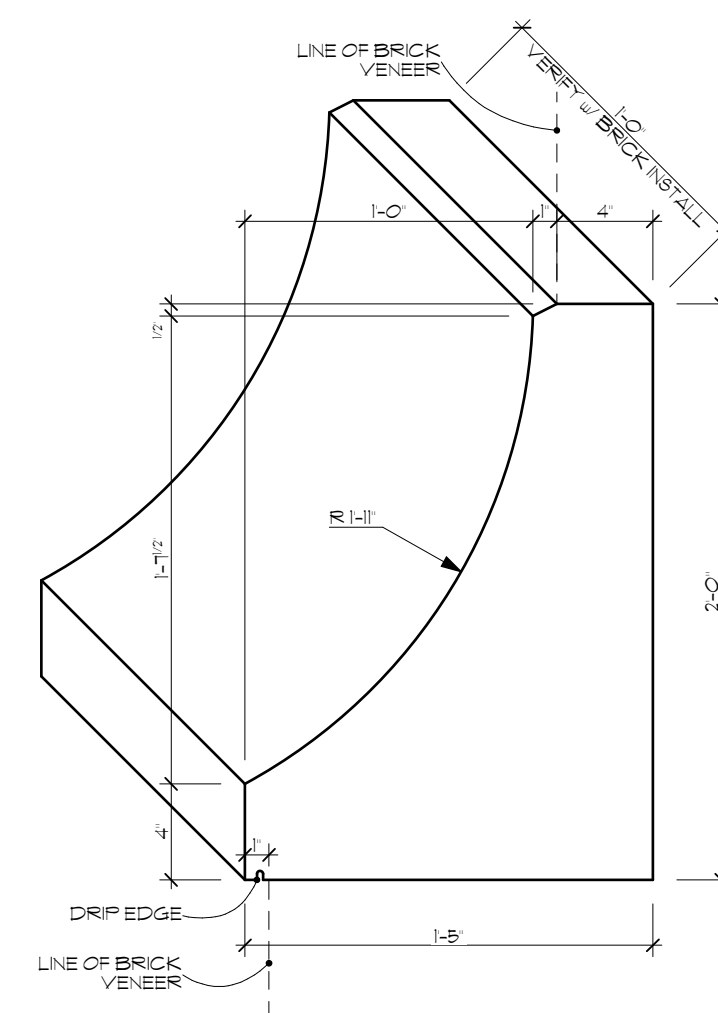


11 CUT STONE REDUCER "D"
SCALE: 1/2" = 1'-0"

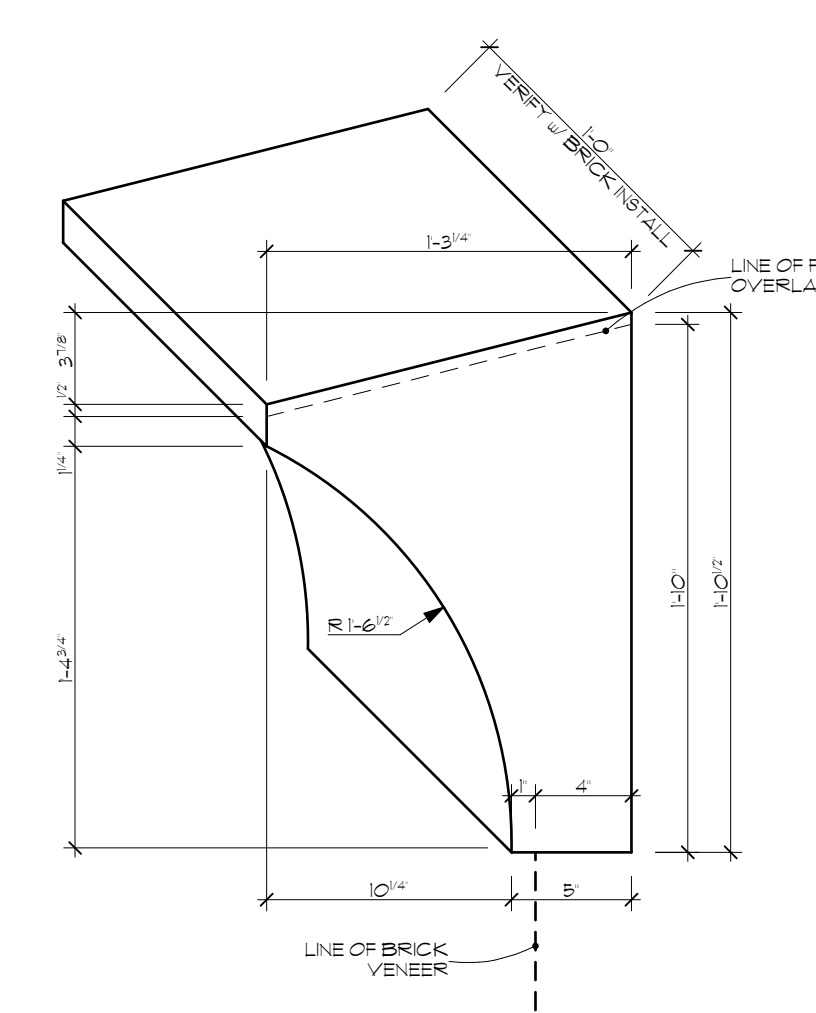


12 CUT STONE BRACKET "C"
SCALE: 1/2" = 1'-0"

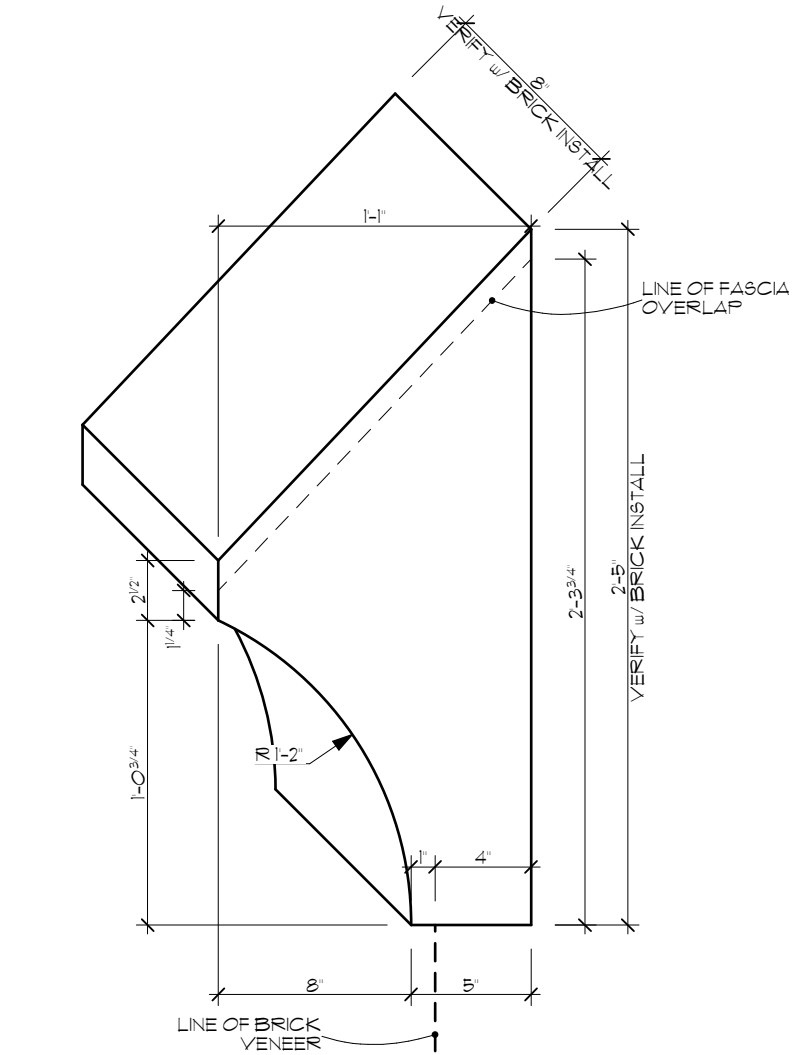


13 CUT STONE BRACKET "D"
SCALE: 1/2" = 1'-0"

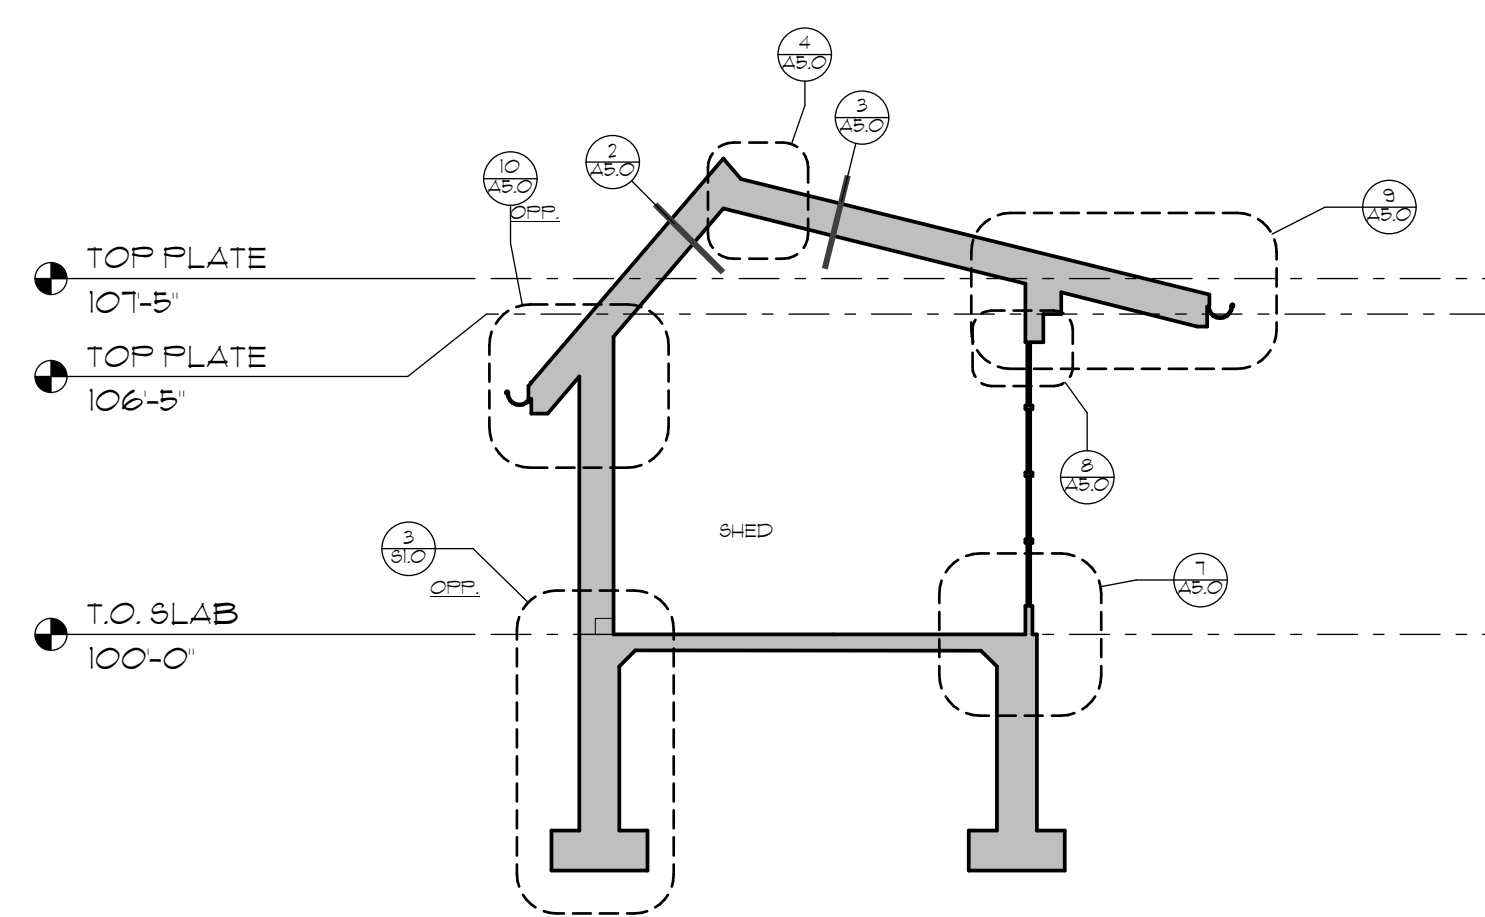


14 BUILDING SECTION
SCALE: 1/4" = 1'-0"

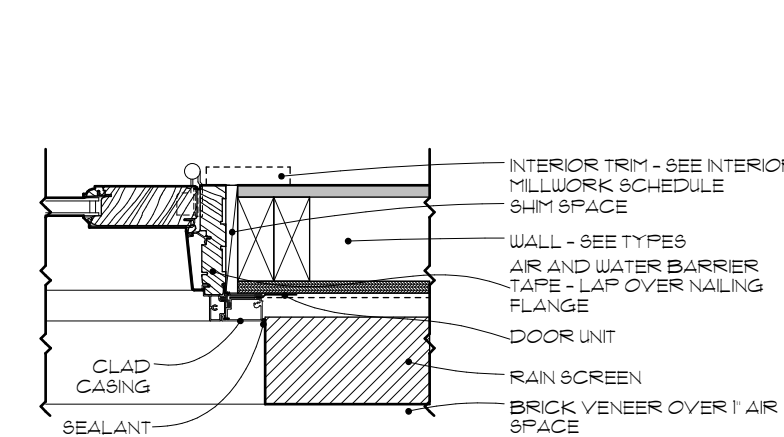


15 CLAD DOOR JAMB AT BRICK
SCALE: 1/2" = 1'-0"

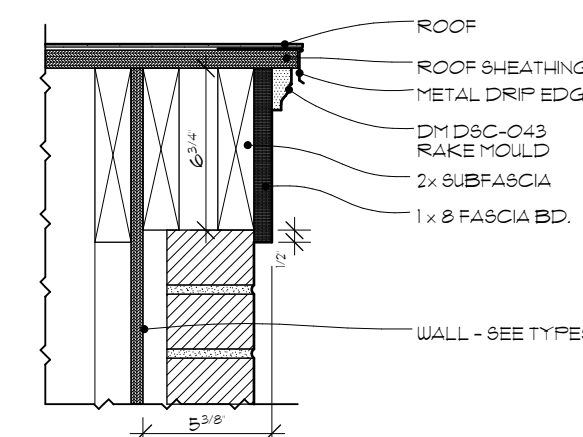

16 RAKE AT BRICK
SCALE: 1/2" = 1'-0"

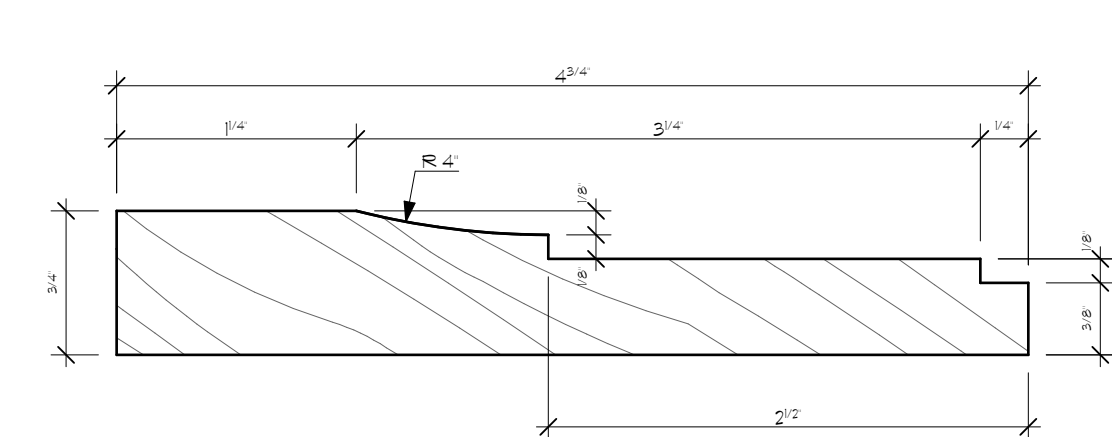

17 CASING "A"
SCALE: 1" = 1'-0"

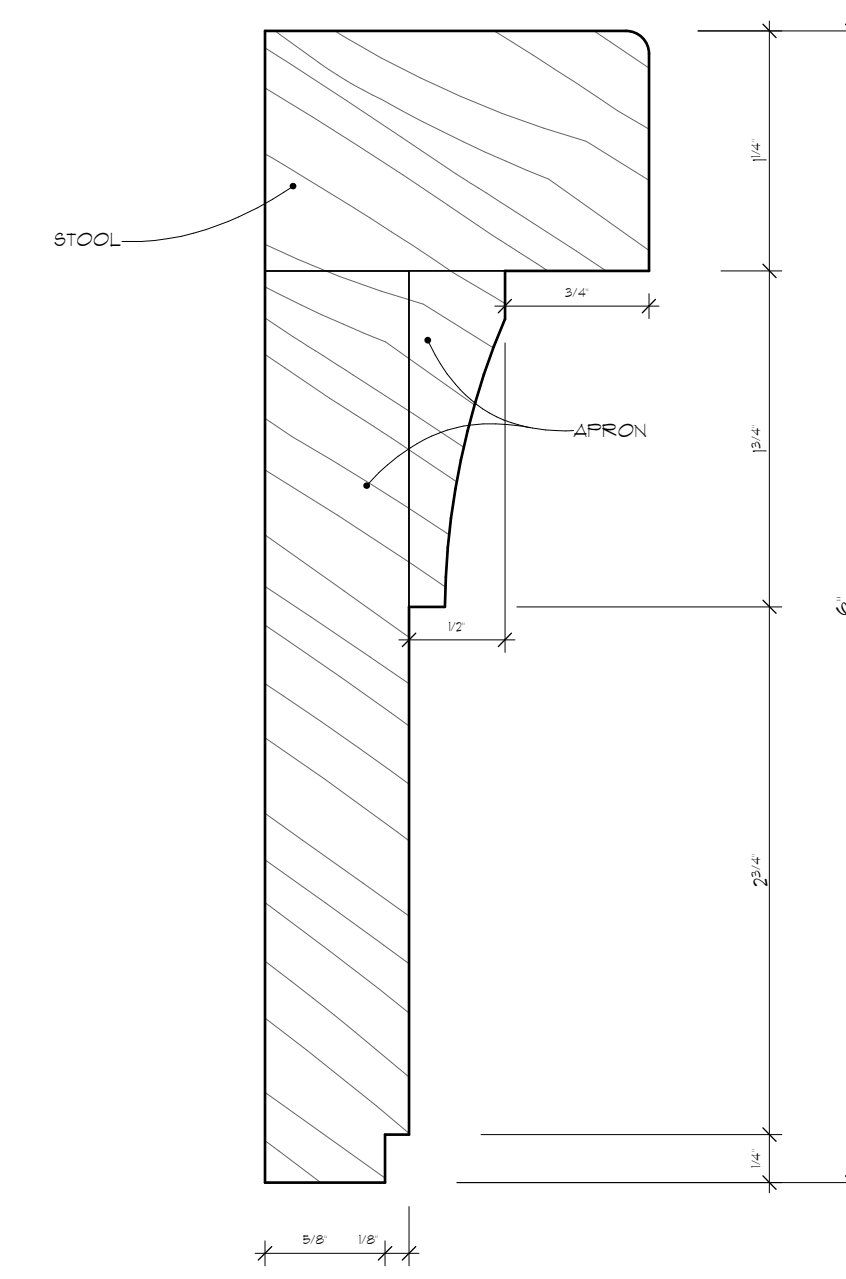

18 STOOL & APRON "A"
SCALE: 1" = 1'-0"

Project #2132
JUNEAU REAR YARD
14265 JUNEAU BLVD
ELM GROVE, WI 53122

| DESCRIPTION | DATE |
|-------------|------------|
| BID ISSUE | 12.21.2021 |

BUILDING SECTIONS AND EXTERIOR DETAILS

A5.0

© Copyright 2021 Deep River Partners, Ltd. All rights reserved. This document, plan and design incorporated herein are the property of Deep River Partners, Ltd. and are not to be used whole or in part without the written consent of Deep River Partners, Ltd.