




DEMOLITION NOTES	
1 REMOVE WALLS AS INDICATED	15 REMOVE/REPLACE HEARTH, STONE, & FOUNDATION
2 REMOVE FLOOR TRAPPING FOR NEW STAIR OPENING	16 REMOVE ALL TILE
3 REMOVE PLUMBING	17 REMOVE UPPER STONE COIL EXTERIOR ELEVATIONS - SAVE STONE FOR REUSE
4 REMOVE CABINETS, SHELVES, & COUNTERTOPS	18 REMOVE PARTIAL WALL FOR NEW DOOR
5 REMOVE ALL LIGHT FIXTURES, SWITCHES, AND OUTLETS NOT BEING RE-USED	19 REMOVE HALF WALL
6 REMOVE DOOR	20 DEMOLISH CONCRETE STEP
7 REMOVE HVAC GRILLS & DUCTWORK AS REQ'D FOR NEW CONSTRUCTION	21 REMOVE SINK
8 REMOVE PARTIAL WALL FOR NEW WINDOW	22 DEMOLISH PORCH ENTIRELY, SLAB TO REMAIN
9 REMOVE ALL WALL PANELING	23 REMOVE EXISTING WATER HEATER
10 REMOVE EXISTING WINDOW	24 DEMOLISH EXISTING SLAB AT ENTRY PORCH
11 REMOVE APPLIANCES	25 REMOVE AND RELOCATE EXISTING HVAC UNIT
12 REMOVE FLOORING	26 REMOVE WINDOW FOR REPLACEMENT
13 REMOVE DROP CEILING	27 REMOVE AND RELOCATE WATER SYSTEM
14 DEMOLISH STAIRS ENTIRELY	28 DEMOLISH PARTIAL CONCRETE PATH

GENERAL NOTES:  
 - REMOVE ALL EXTERIOR SIDING AND SOFFITS - REMOVE DRYWALL ON CEILING AND EXTERIOR WALLS ON ENTIRE FIRST FLOOR  
 - REMOVE EXTERIOR BUFF-OUTS AT GABLE ENDS - REMOVE ALL RADIATORS ON FIRST FLOOR

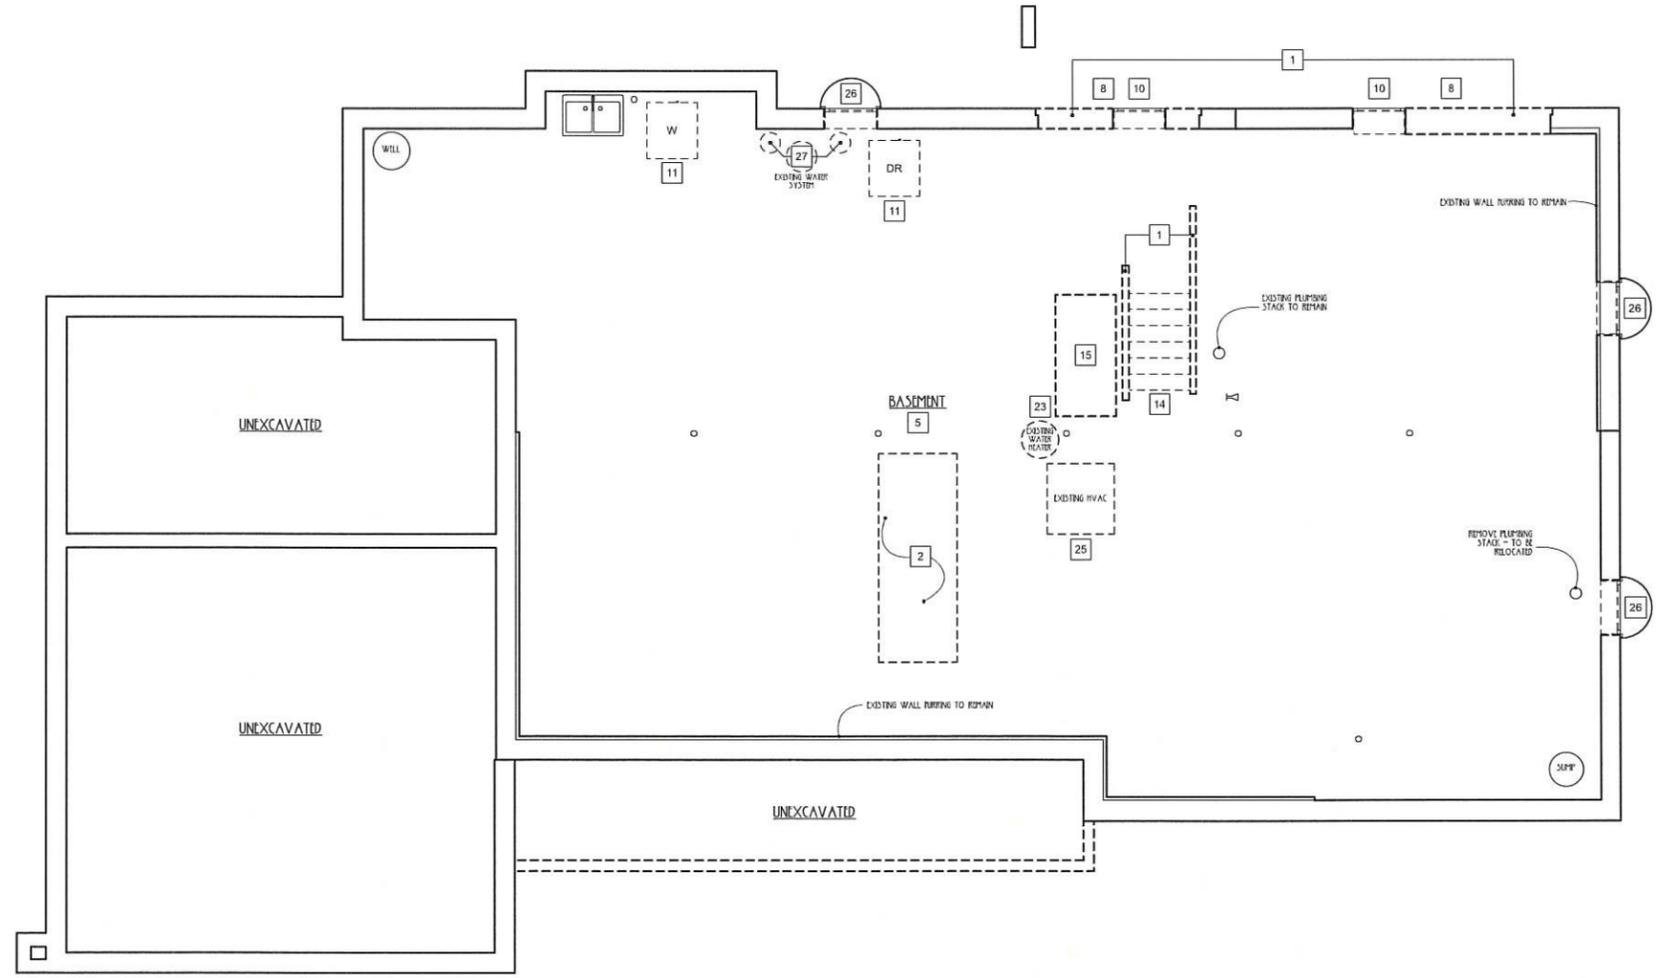

1 LOWER LEVEL DEMOLITION PLAN  
 SCALE 1/4" = 1'-0"



**DALLMAN REMODEL**  
 1925 KURTIS DR  
 ELM GROVE, WI 53122  
 PROJECT NUMBER: 2219

DATE: 07 MARCH 2023  
 DESCRIPTION: 27 BIC 2022  
 NO. AT: 07  
 PRINT AT:


**LOWER LEVEL DEMOLITION PLAN**

Copyright © 2023 Pen & Hammer, LLC. All Rights Reserved. This document is the property of Pen & Hammer, LLC. No portion of this Plan or any other documents created without the express written consent of Pen & Hammer, LLC. Pen & Hammer, LLC is not responsible for any errors or omissions in this Plan or any other documents created without the express written consent of Pen & Hammer, LLC. Copyright Professional Act of 1989 and other international copyrights.

DEMOLITION NOTES	
1 REMOVE WALLS AS INDICATED	15 REMOVE PREFACE HEARTH STONE & FOUNDATION
2 REMOVE FLOOR TRAPPING FOR NEW STAIR OPENING	16 REMOVE ALL TILE
3 REMOVE PLUMBING	17 REMOVE UPPER STONE FOR EXTERIOR DISPARADOOR - SAVE STONE FOR REUSE
4 REMOVE CABINETS, SHELVES, & COUNTERS	18 REMOVE PARTIAL WALL FOR NEW DOOR
5 REMOVE ALL LIGHT FIXTURES, SWITCHES, AND OUTLETS NOT BEING RE-USED	19 REMOVE HALF WALL
6 REMOVE DOOR	20 DEMOLISH CONCRETE STEP
7 REMOVE HVAC GRILLS & DUCTWORK AS REQ'D FOR NEW CONSTRUCTION	21 REMOVE BOOK
8 REMOVE PARTIAL WALL FOR NEW WINDOW	22 DEMOLISH PORCH ENTIRELY, SLAB TO REMAIN
9 REMOVE ALL WALL PANELING	23 REMOVE EXISTING WATER HEATER
10 REMOVE EXISTING WINDOW	24 DEMOLISH EXISTING SLAB AT ENTRY PORCH
11 REMOVE APPLIANCES	25 REMOVE AND RELOCATE EXISTING HVAC UNIT
12 REMOVE FLOORING	26 REMOVE WINDOW FOR REPLACEMENT
13 REMOVE DROP CEILING	27 REMOVE AND RELOCATE WATER SYSTEM
14 DEMOLISH STAIRS ENTIRELY	28 DEMOLISH PARTIAL CONCRETE PATH

GENERAL NOTES:  
 - REMOVE ALL EXTERIOR SIDING AND SOFFITS  
 - REMOVE EXTERIOR BUFF-OUTS AT GABLE ENDS  
 - REMOVE DRYWALL ON CEILING AND EXTERIOR WALLS ON ENTIRE FIRST FLOOR  
 - REMOVE ALL RADIATORS ON FIRST FLOOR

**NOTE :**  
 REMOVE ENTIRE ROOF  
 AND ROOF STRUCTURE

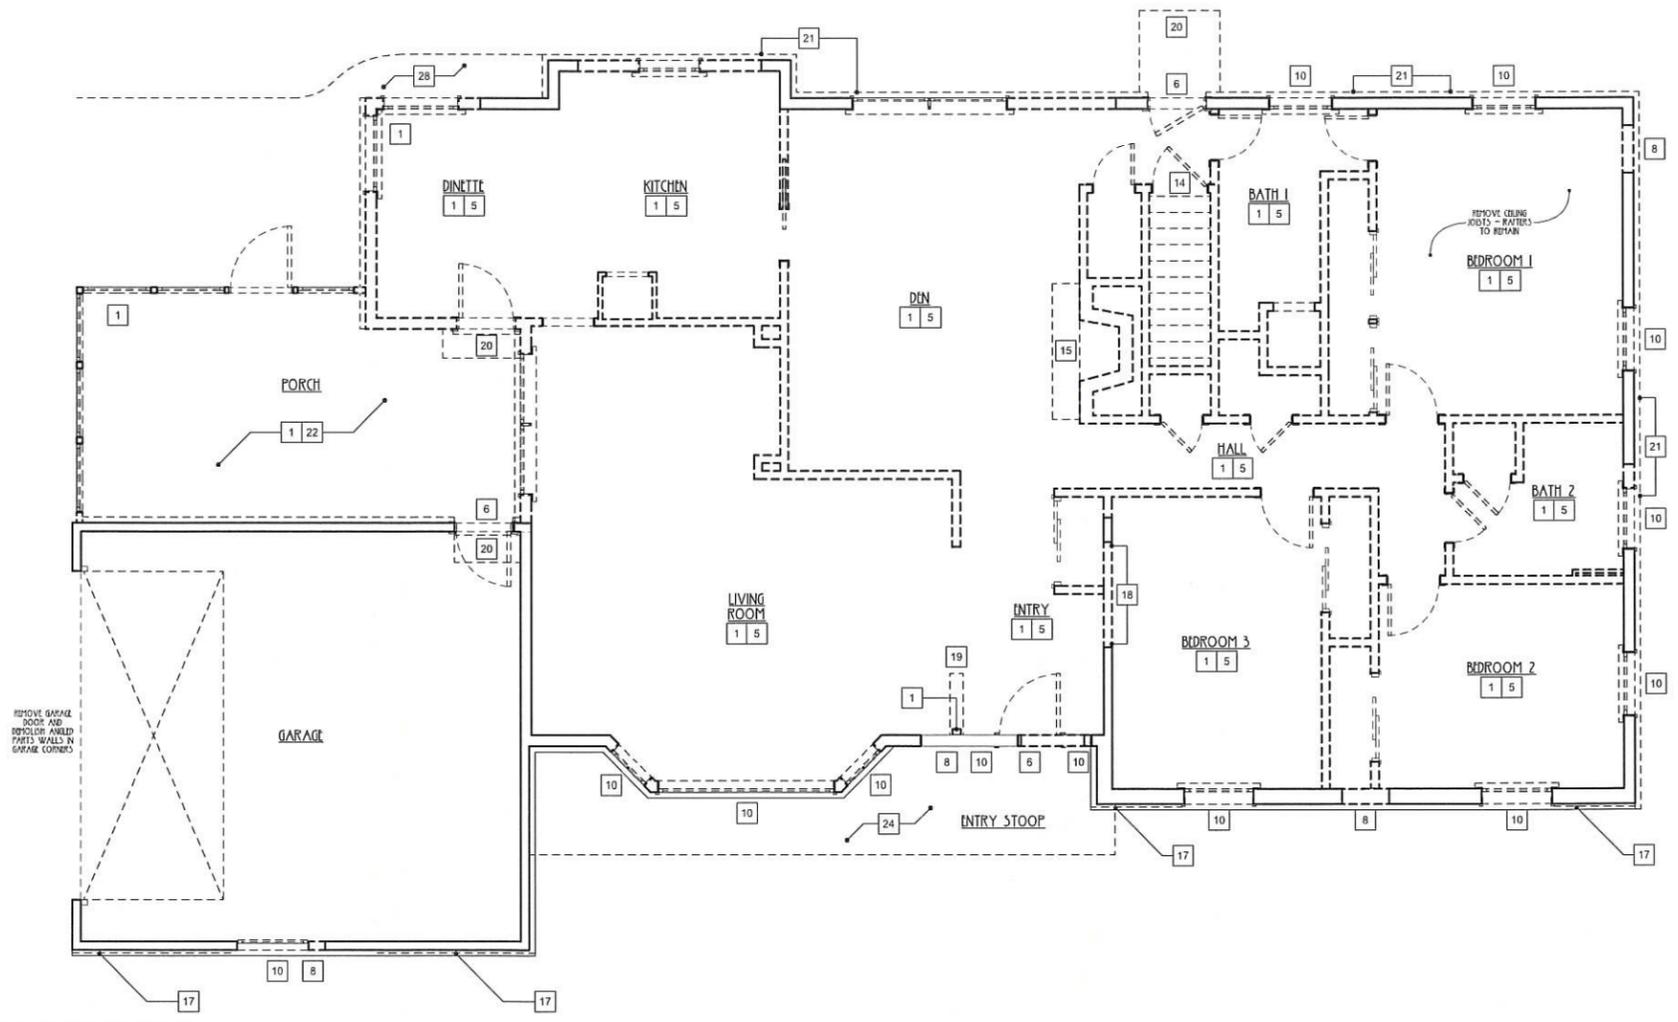

**1** FIRST FLOOR DEMOLITION PLAN  
 SCALE 1/4" = 1'-0"




**DALLMAN REMODEL**  
 1925 KURTIS DR  
 ELM GROVE, WI 53122  
 PROJECT NUMBER: 2219

DATE: 27 DEC 2022  
 DESCRIPTION: 2D FLOOR PLAN

**FIRST FLOOR DEMOLITION PLAN**

Copyright © 2022 Pen & Hammer, LLC. All Rights Reserved. This document is the property of Pen & Hammer, LLC. No portion of this plan may be reproduced, stored in a retrieval system, or transmitted in any form or by any means, without the express written consent of Pen & Hammer, LLC. Copyright Protection Act of 1990 and other international copyrights.

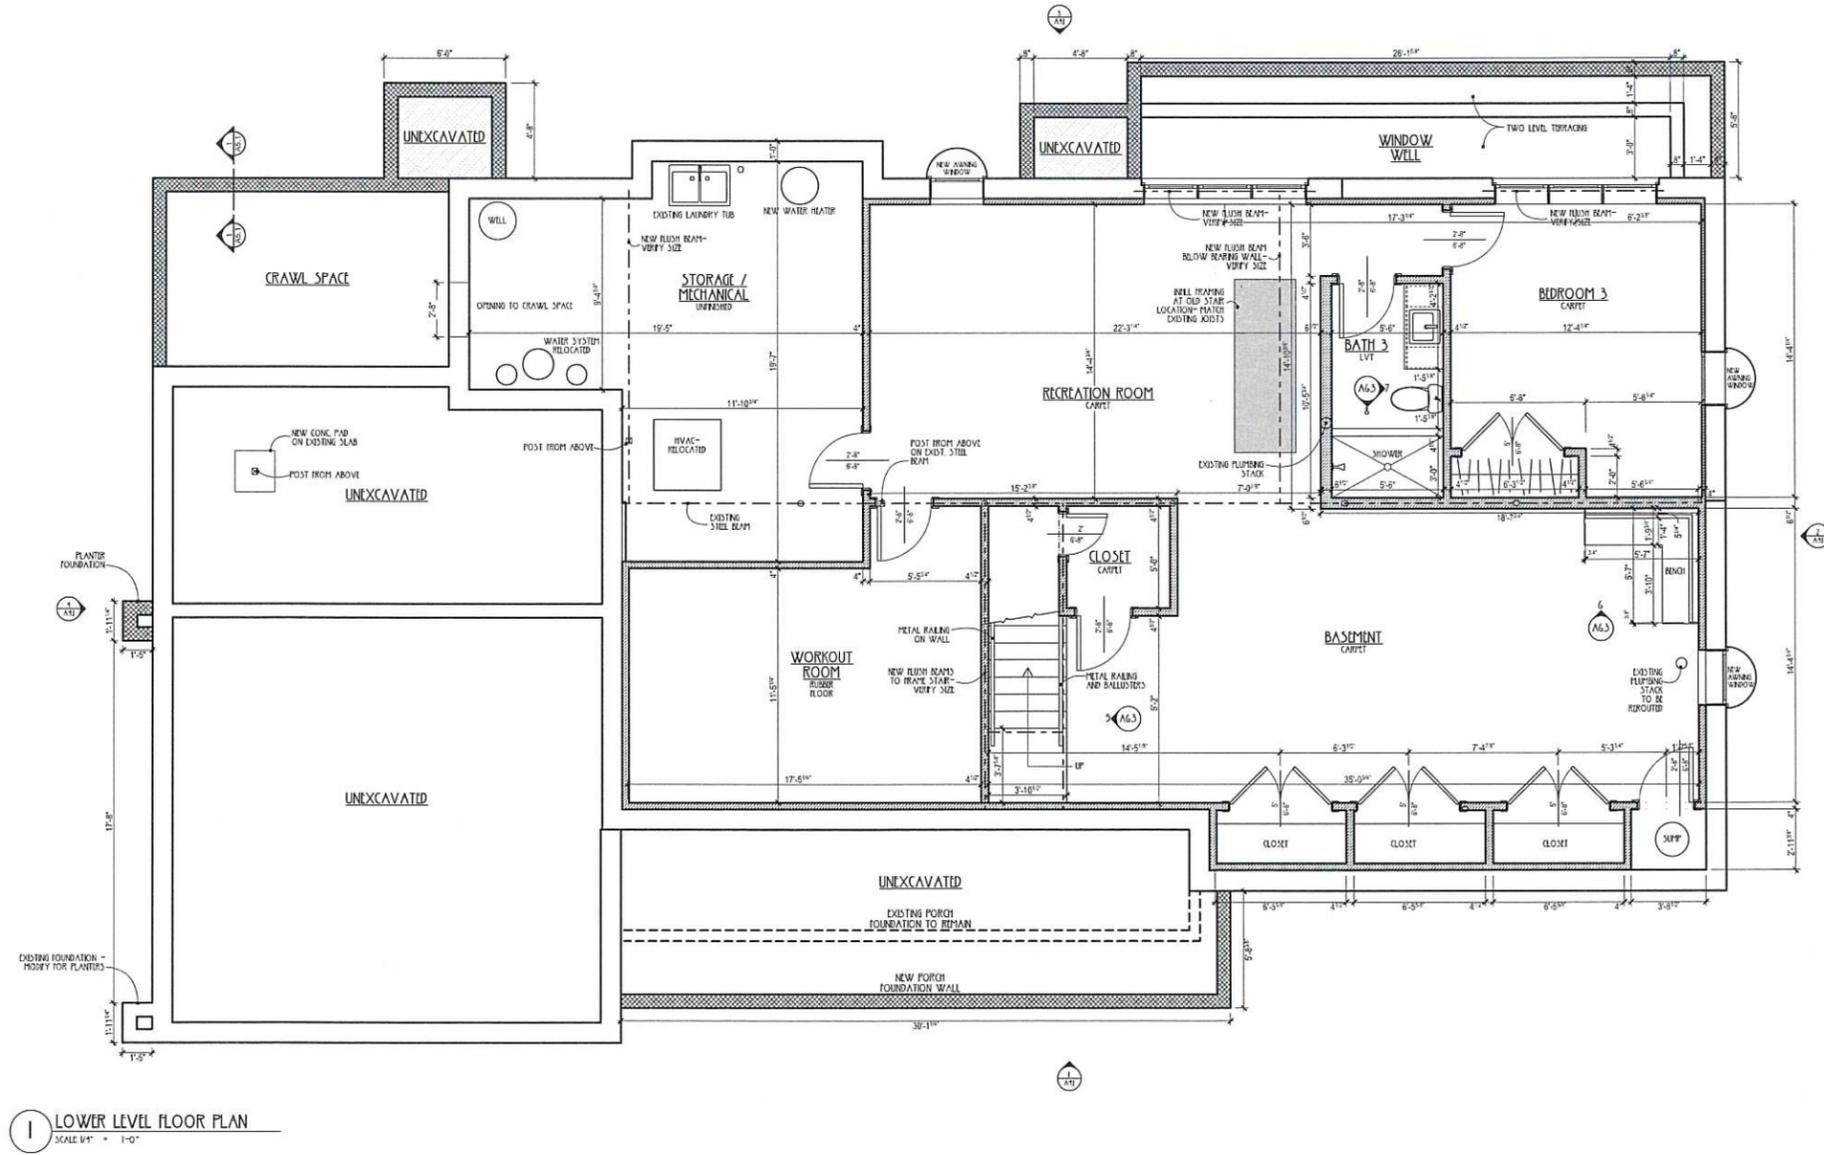

1 LOWER LEVEL FLOOR PLAN  
SCALE 1/4" = 1'-0"




**DALLMAN REMODEL**  
1925 KURTIS DR  
ELM GROVE, WI 53122  
PROJECT NUMBER: 2219

DATE: 07 MAR 2023  
DESCRIPTION: 2D SET FOR SET


LOWER LEVEL FLOOR PLAN

Copyright © 2023 Pen & Hammer, LLC. All Rights Reserved. This document is the property of Pen & Hammer, LLC. No portion of these Plans or specifications may be reproduced, stored in a retrieval system, or transmitted in any form or by any means, electronic, mechanical, photocopying, recording, or by any information storage and retrieval system, without the express written consent of Pen & Hammer, LLC. Pen & Hammer, LLC is not responsible for any errors or omissions in these Plans or specifications. Copyright Enforcement Act of 1976 and other international copyrights.



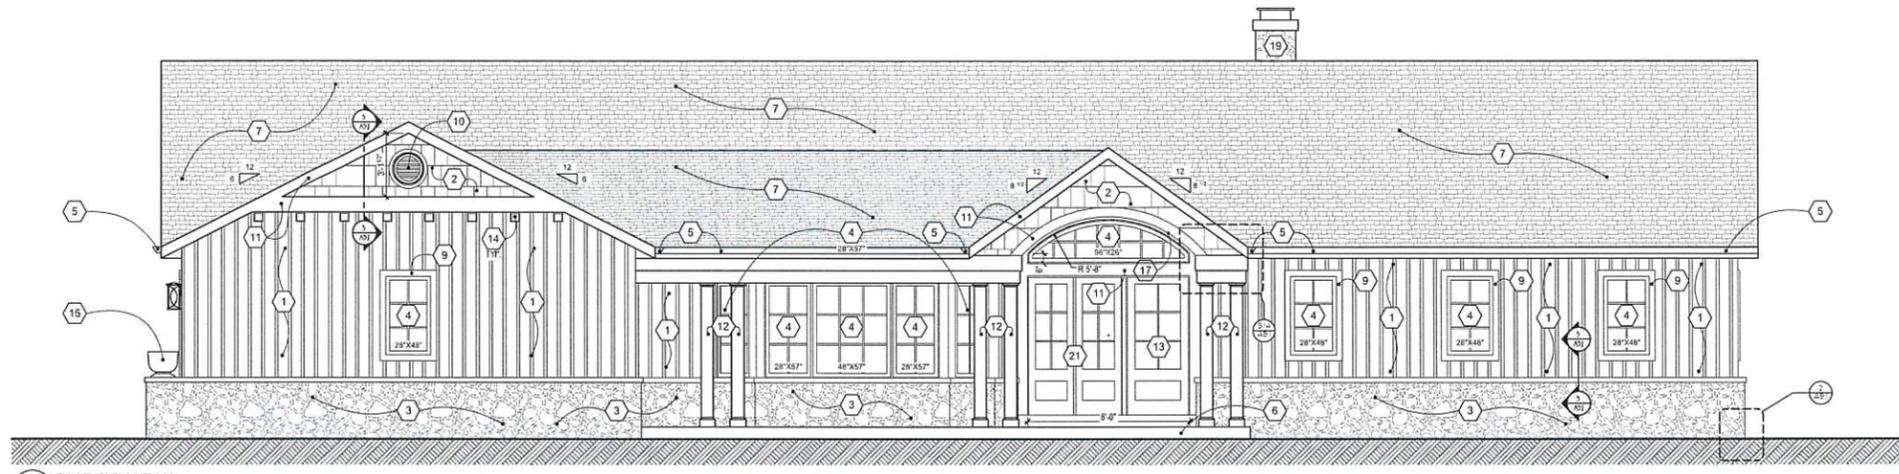


1 EAST ELEVATION  
SCALE 1/4" = 1'-0"

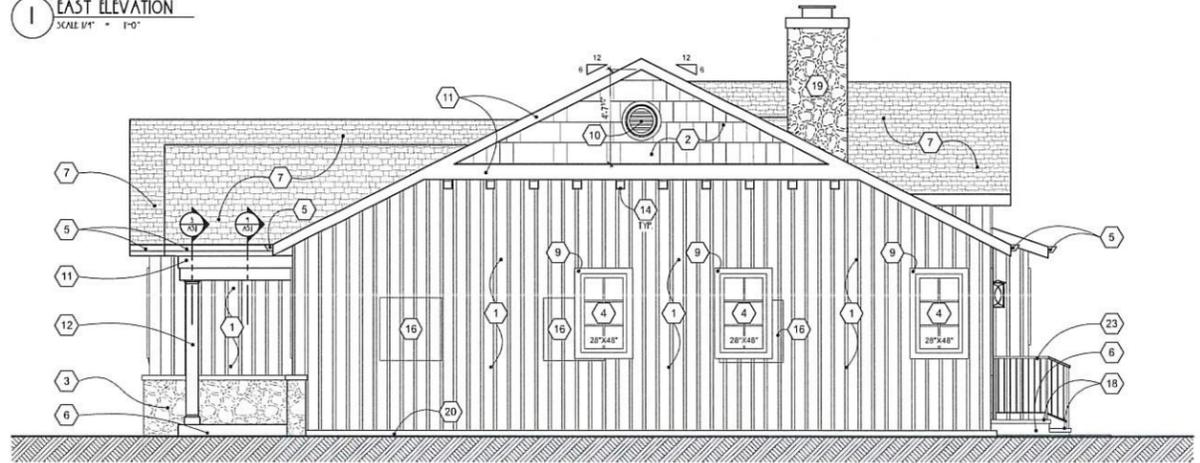


2 NORTH ELEVATION  
SCALE 1/4" = 1'-0"

EXTERIOR ELEVATION NOTES	
1	VERTICAL SIDING
2	SHINGLE SIDING
3	STONE VENEER AND STONE CAP - EXISTING & REUSED STONE
4	WINDOW
5	NEW GUTTERS
6	CONCRETE STEP
7	ROOF SHINGLES
8	GUTTER
9	5/8" X 1" WINDOW & DOOR TRIM
10	DECORATIVE METALLIC - BRASS MILLWORK 2 1/2" X 2 1/2" ROUND SURFACE MEDIUM PVC GABLE VENT NON-RECURRING STAINLESS Louver, W/ 3/4" W X 1 1/2" DECORATIVE TRIPLE OVERHEAD 10000 X021000 X000 ST055N
11	5/8" WEE TRIM
12	7/8" BOX COLLARING WITH CROWN AND BASE TRIM
13	NEW DOOR
14	PRE-FABRICATED BRACKETS
15	STONE PLANTER - ARCADIA GARDEN PRODUCTS - CLASSICAL DRN X DRN CORNER PSW URN
16	PATCHED WALLS AT REMOVED WINDOWS / DOORS
17	STAINED WOOD TAGS AT BARREL VAULT CEILING WITH PAINTED BEADS
18	STONE CAP
19	THRU-STONE VENEER CHIMNEY TO MATCH EXISTING STONE
20	SHEET METAL CAP OVER EXISTING BRICK
21	12" FIXED 2-4x6-8" DOOR PANELS
22	LIGHT TEXTURE
23	PETAL RAIL

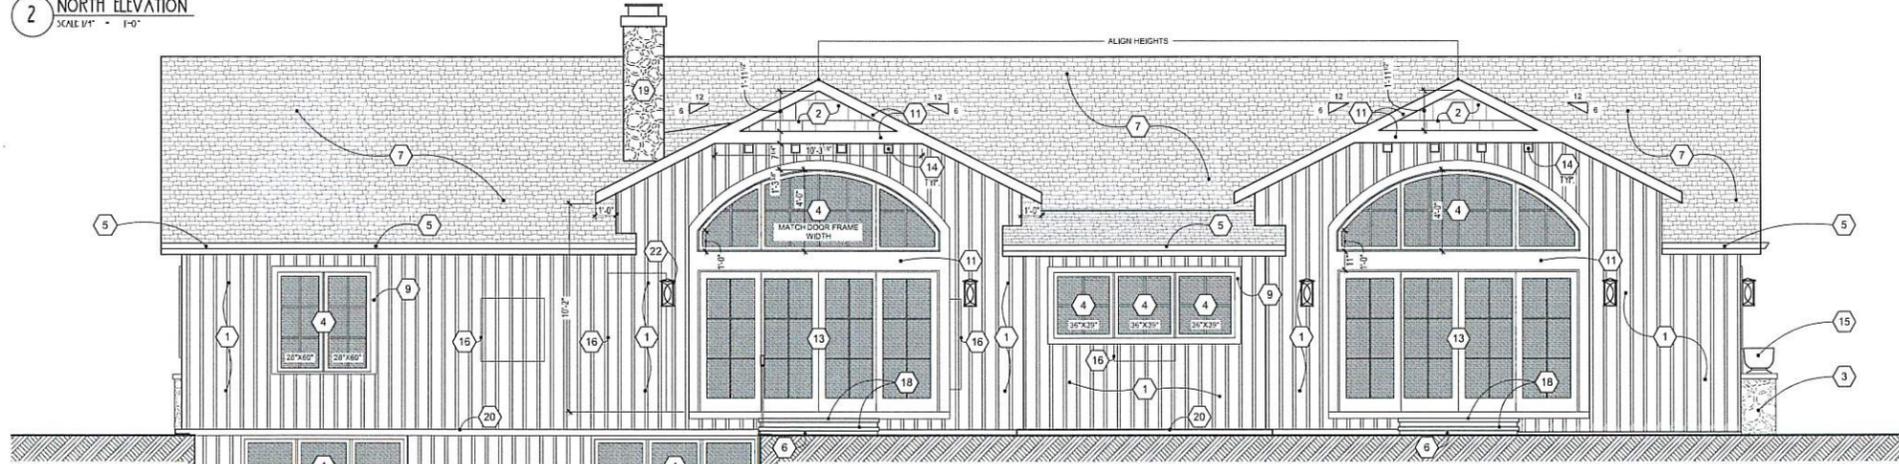

3 WEST ELEVATION  
SCALE 1/4" = 1'-0"

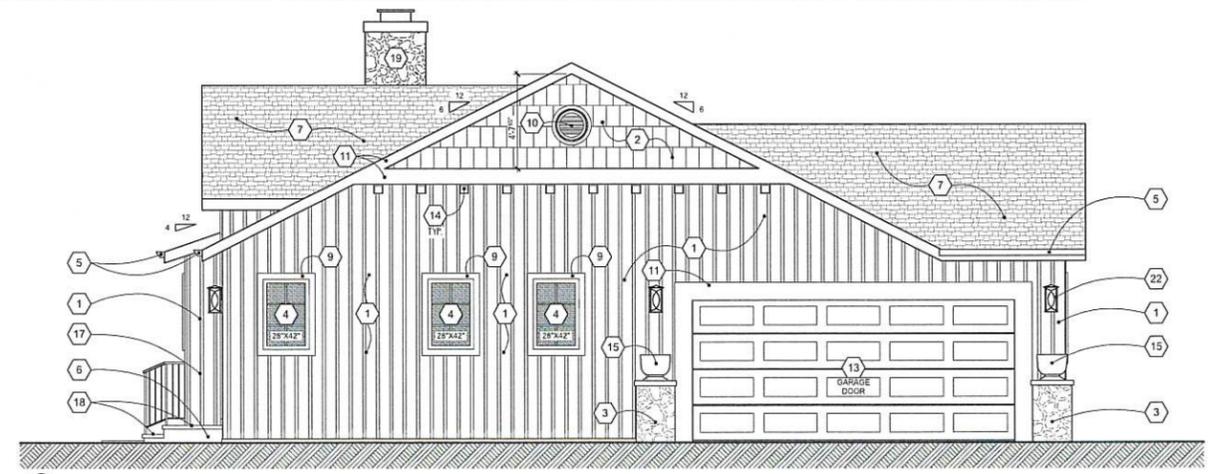


4 SOUTH ELEVATION  
SCALE 1/4" = 1'-0"


**DALLMAN REMODEL**  
1925 KURTIS DR  
ELM GROVE, WI 53122  
PROJECT NUMBER: 2219

DATE: 27 DEC 2022  
DESCRIPTION: EXTERIOR ELEVATIONS  
BY: JPH/STP  
CHECKED: 07 MAR 2023


EXTERIOR ELEVATIONS  
Copyright © 2023 Pen & Hammer, LLC. All Rights Reserved. This document is the property of Pen & Hammer, LLC. No portion of these plans or drawings may be reproduced or transmitted in any form or by any means, electronic or mechanical, including photocopying, recording, or by any information storage and retrieval system, without the express written consent of Pen & Hammer, LLC. Copyright Protection Act of 1990 and other international copyrights.

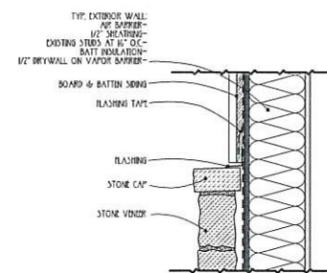


6 STONE TO SIDING DETAIL  
 SCALE: 1/2" = 1'-0"

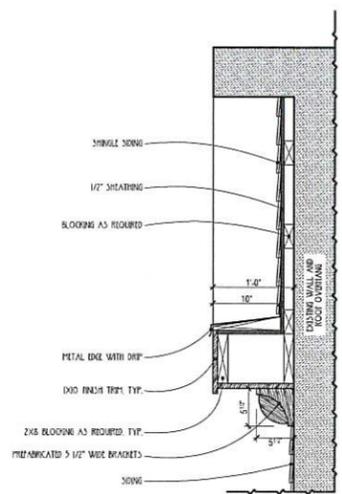


5 EXTERIOR OVERHANG & BRACKET DETAIL  
 SCALE: 1" = 1'-0"

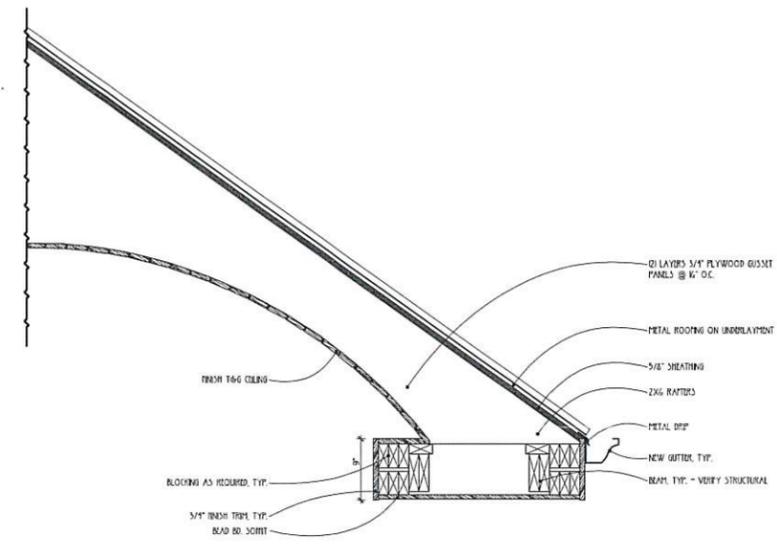



1 BARREL VAULT DETAIL  
 SCALE: 1" = 1'-0"

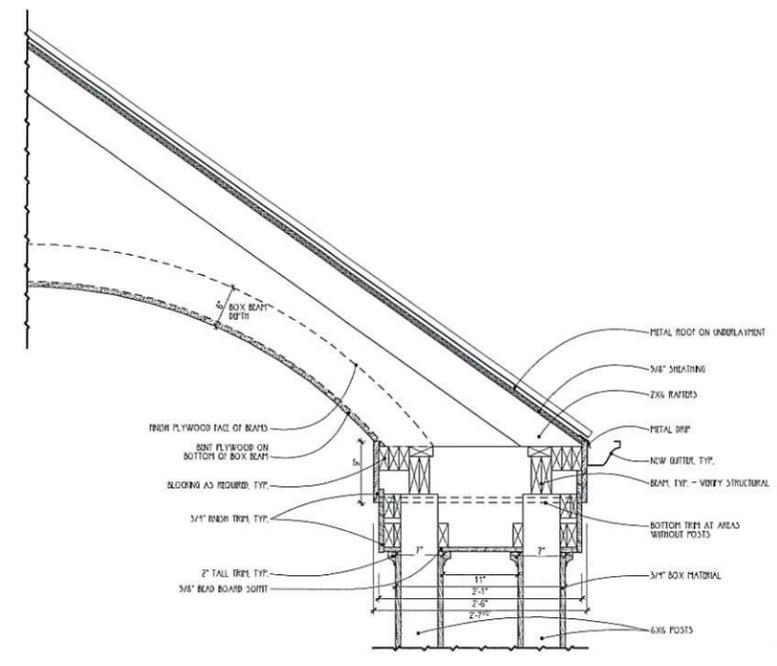

3 BARREL VAULT THROUGH POSTS  
 SCALE: 1" = 1'-0"

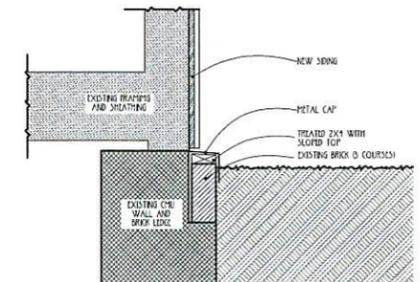

2 DETAIL AT REMOVED BRICK  
 SCALE: 1" = 1'-0"

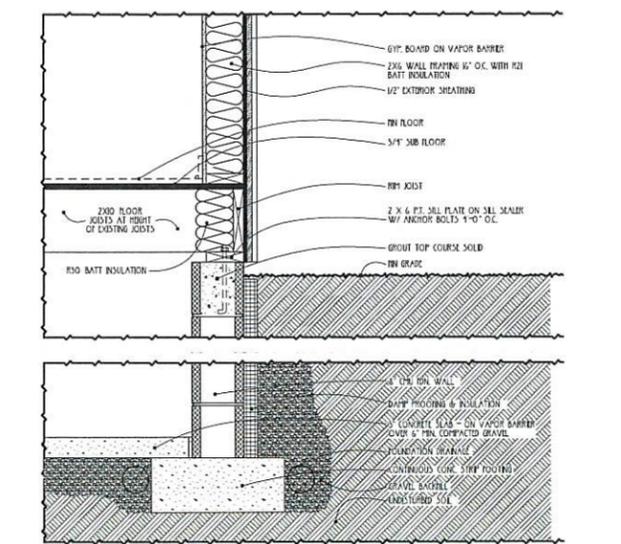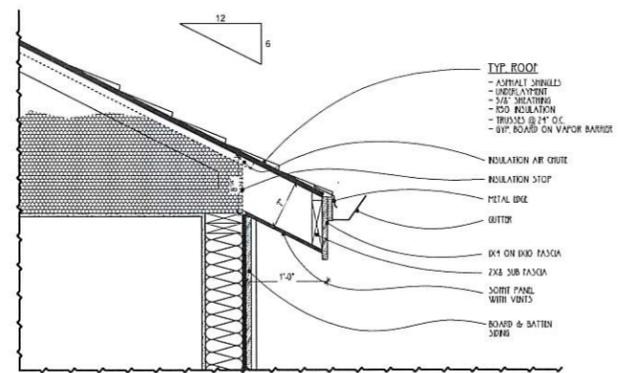

1 TYPICAL CONSTRUCTION DETAILS  
 SCALE: 1" = 1'-0"

**DALLMAN REMODEL**  
 1925 KURTIS DR  
 ELM GROVE, WI 53122  
 PROJECT NUMBER: 2219

DATE	DESCRIPTION
27 DEC 2022	REV. 3/1
07 MAR 2023	REV. 3/1

**BUILDING DETAILS**

**A51**

Copyright © 2023 Pen & Hammer, LLC. All Rights Reserved. This document is the property of Pen & Hammer, LLC. No portion of these Plans or specifications may be reproduced, stored in a retrieval system, or transmitted in any form or by any means, electronic, mechanical, photocopying, recording, or by any information storage and retrieval system, without the express written consent of Pen & Hammer, LLC. Pen & Hammer, LLC is not responsible for any errors or omissions in these Plans or specifications. Copyright Invention Act of 1976 and other international copyrights.