




EXISTING 1ST FLOOR PLAN
1/4" = 1'-0"

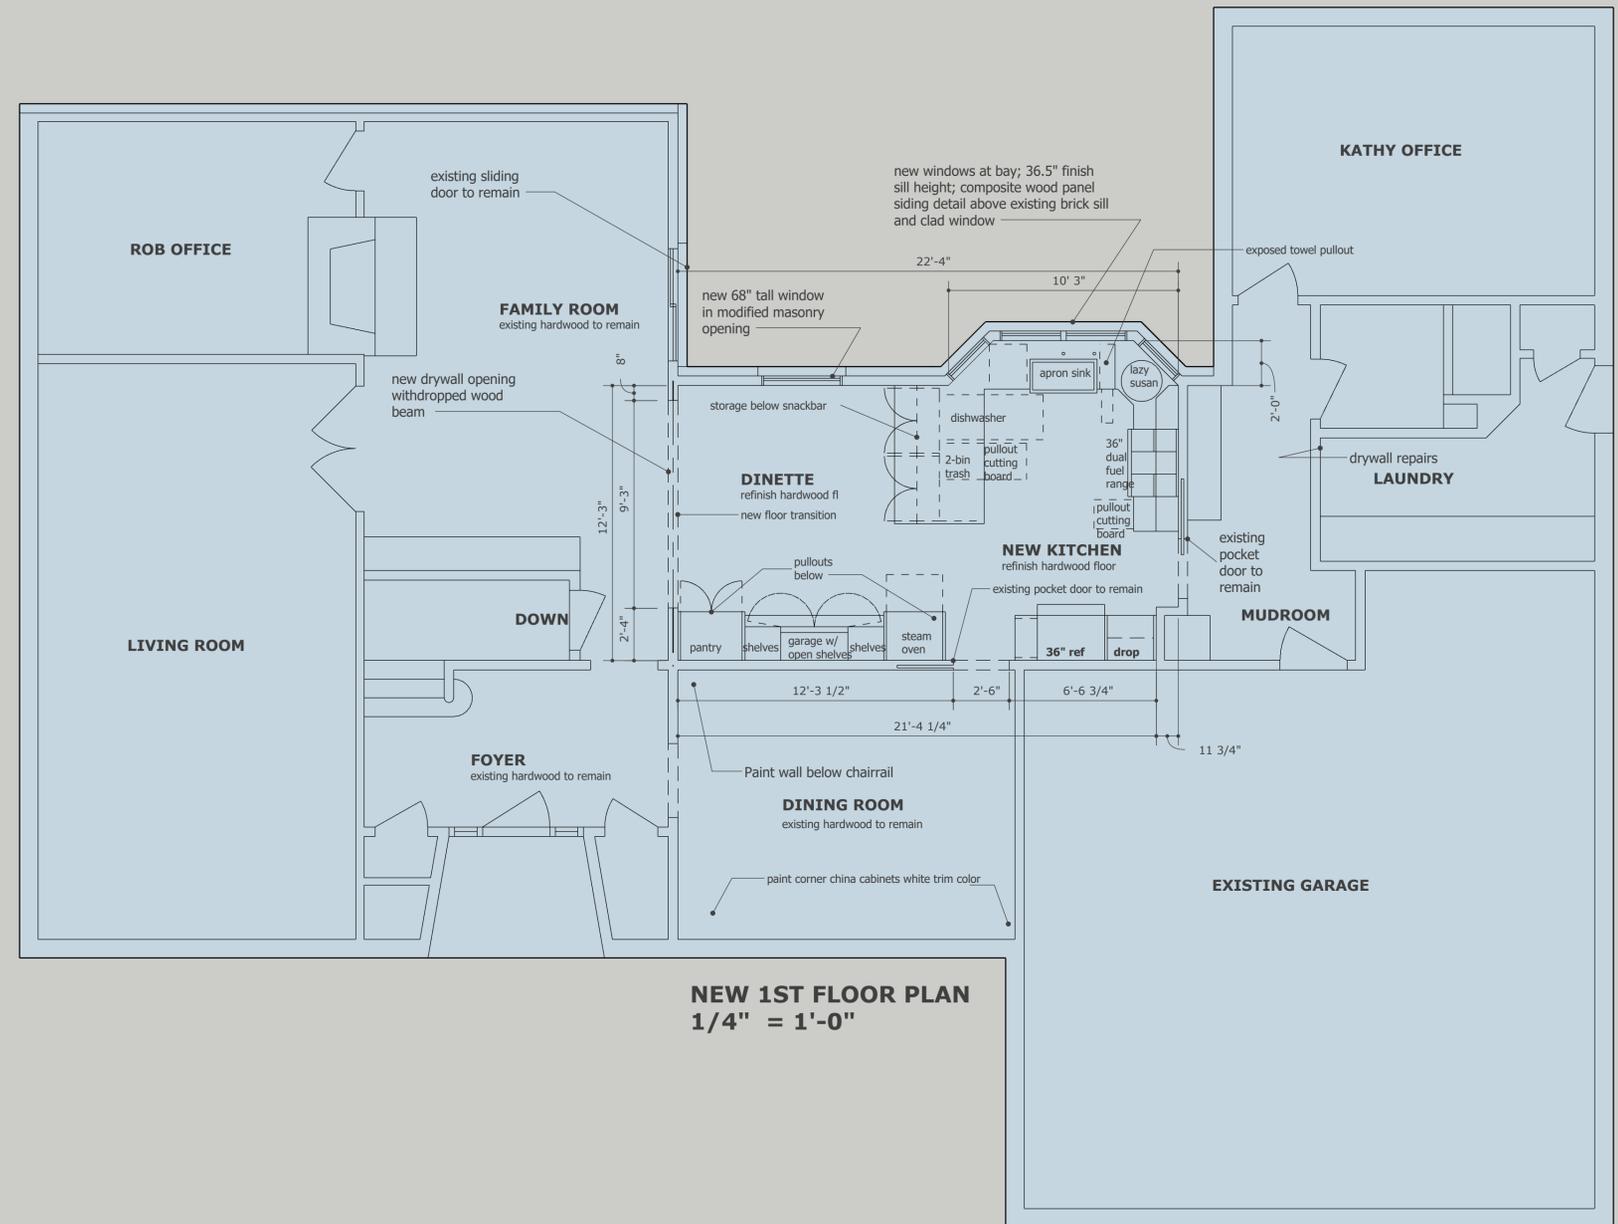


NEW 1ST FLOOR PLAN
1/4" = 1'-0"

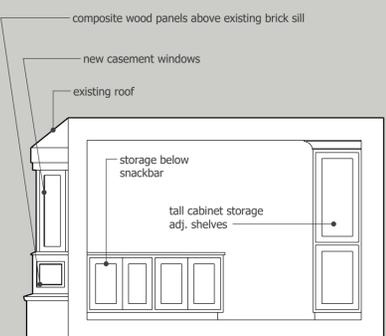


South- Snackbar & Ref End 1/4" = 1'-0"

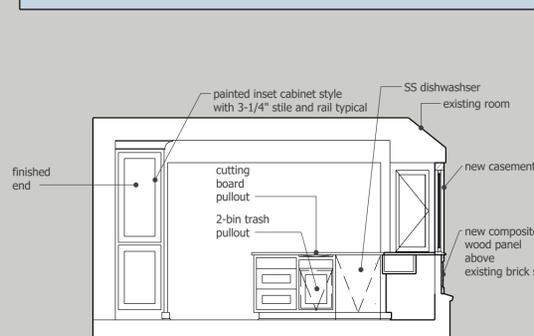


North Elevation- Oven end and Peninsula

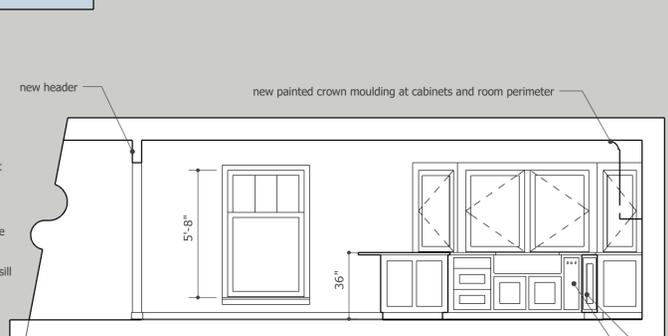


East Elevation- Kitchen Sink & Dinette 1/4" = 1'-0"

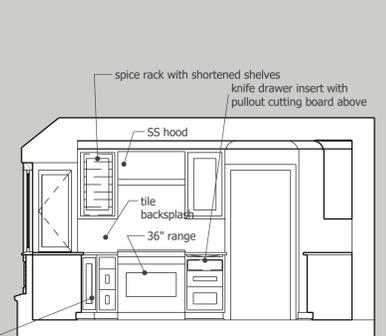

South Elevation- Range Wall 1/4" = 1'-0"

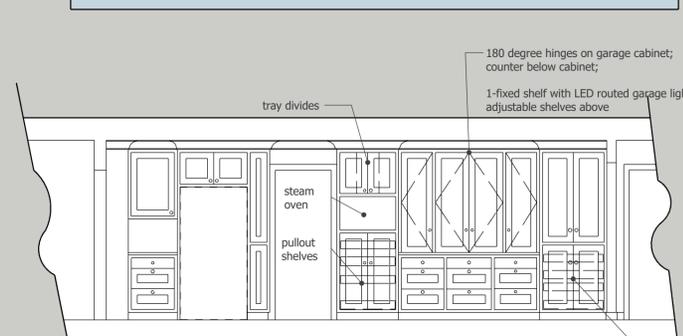

West Elevation- Refrigerator and Dinette Wall 1/4" = 1'-0"

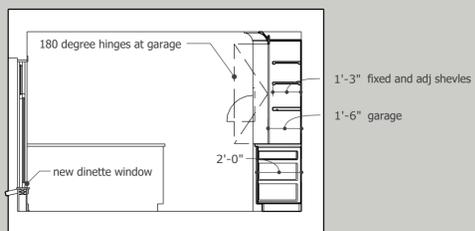

South Elevation- Dinette / Garage Cut thru