

JAHNKE & JAHNKE ASSOCIATES INC.

Consultants in Engineering, Planning, Subdivisions and Surveying


WAUKESHA, WISCONSIN



FOR: WILL REPENSEK

LEGAL DESCRIPTION: REFER TO PAGE 2 FOR LEGAL DESCRIPTION





SCALE: 1" = 40'

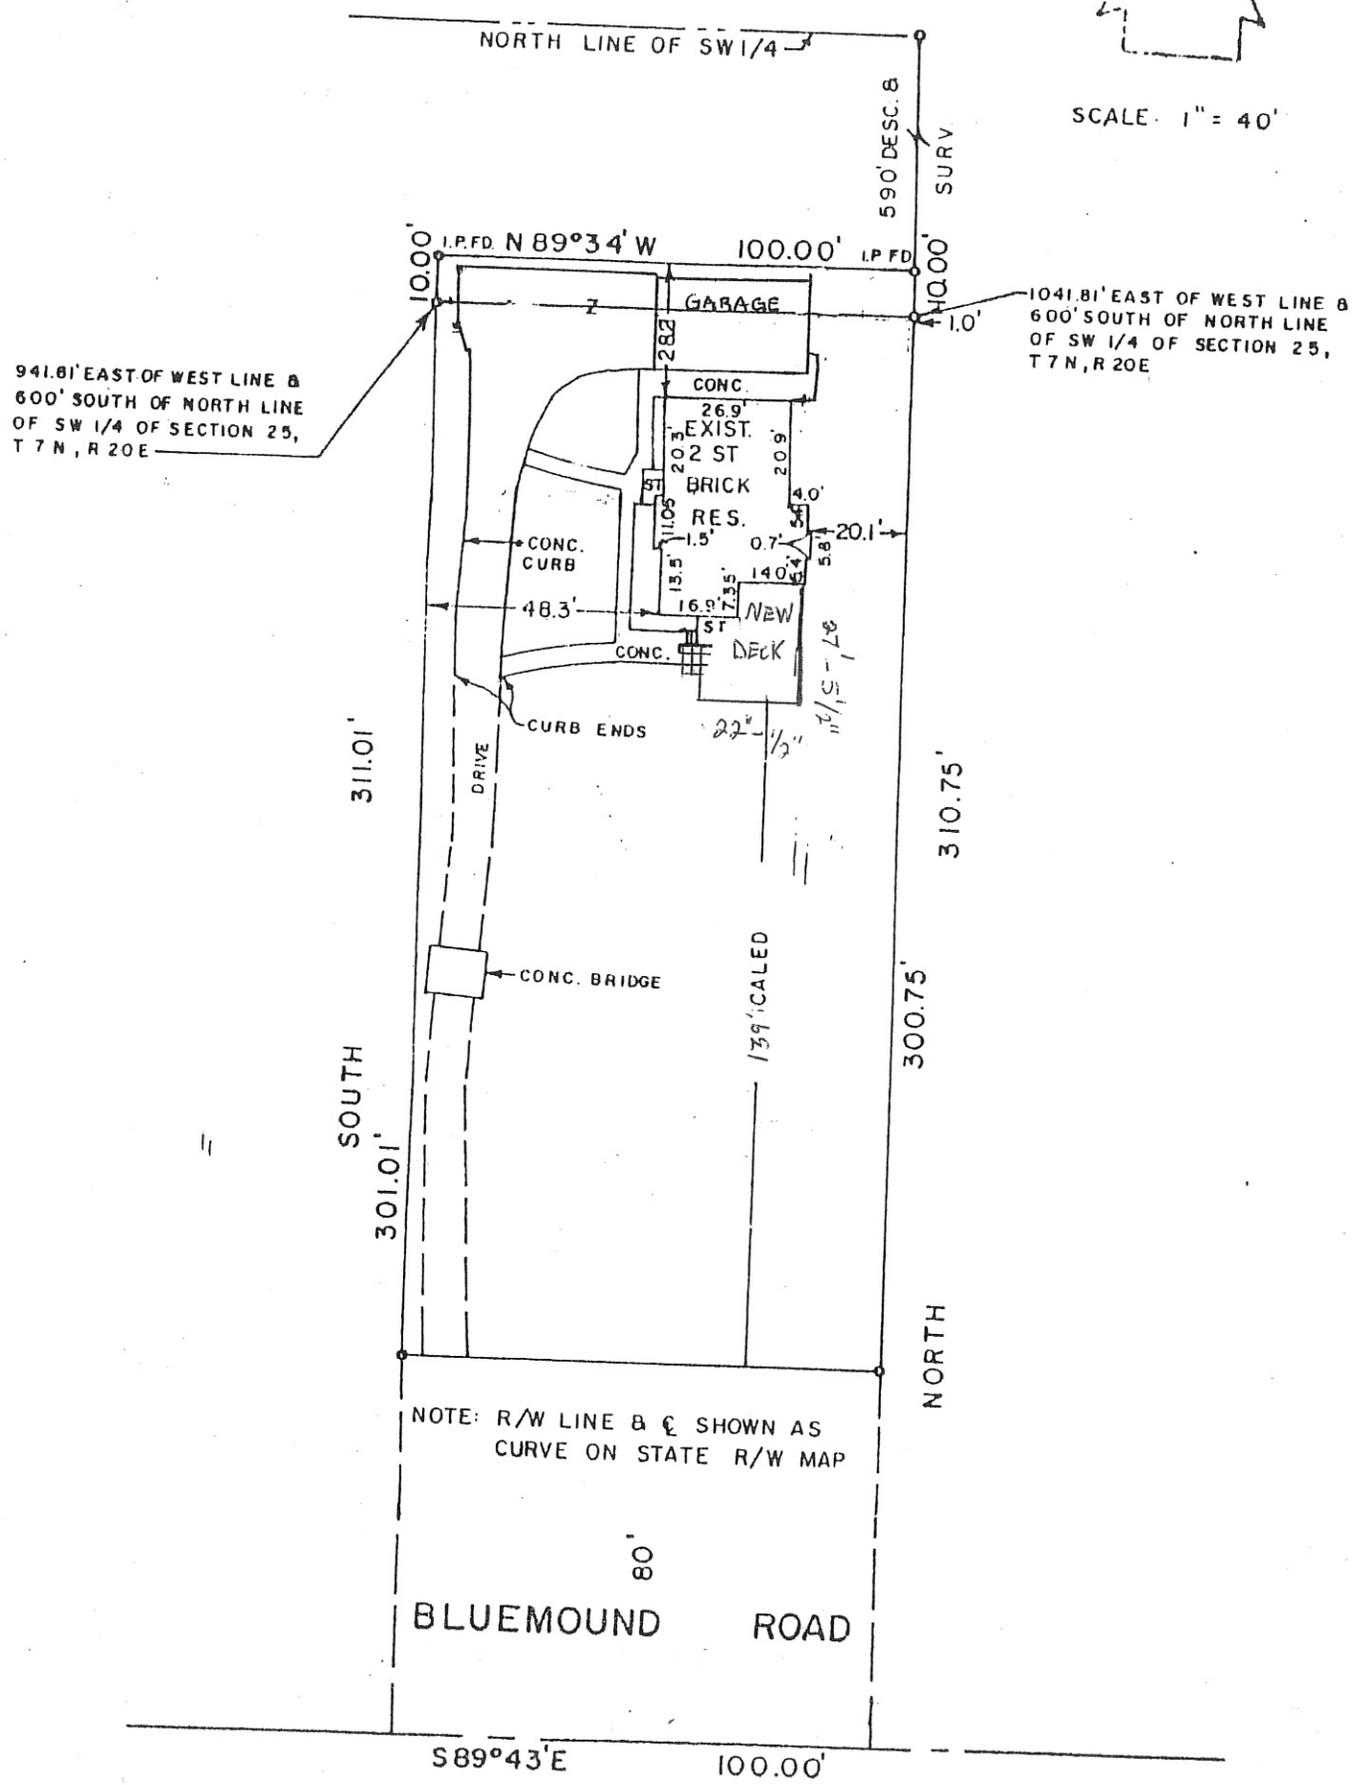

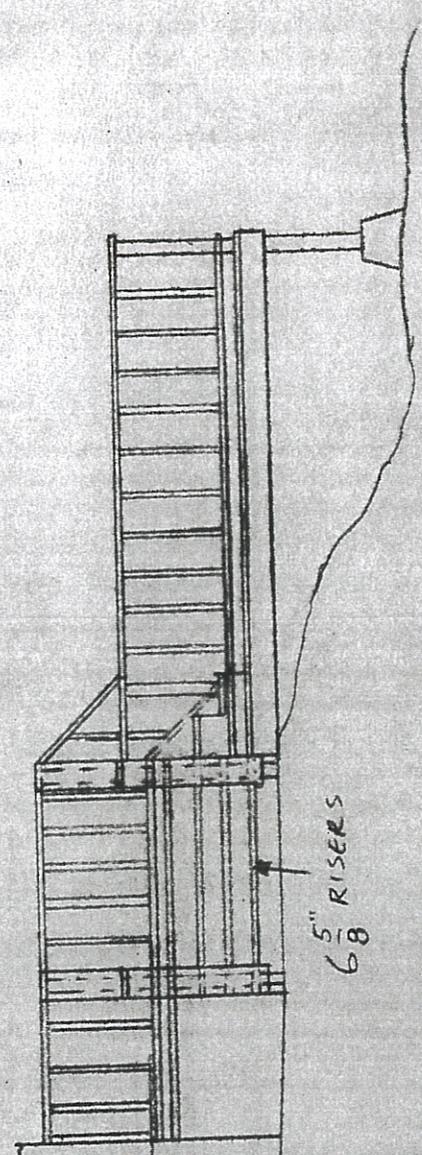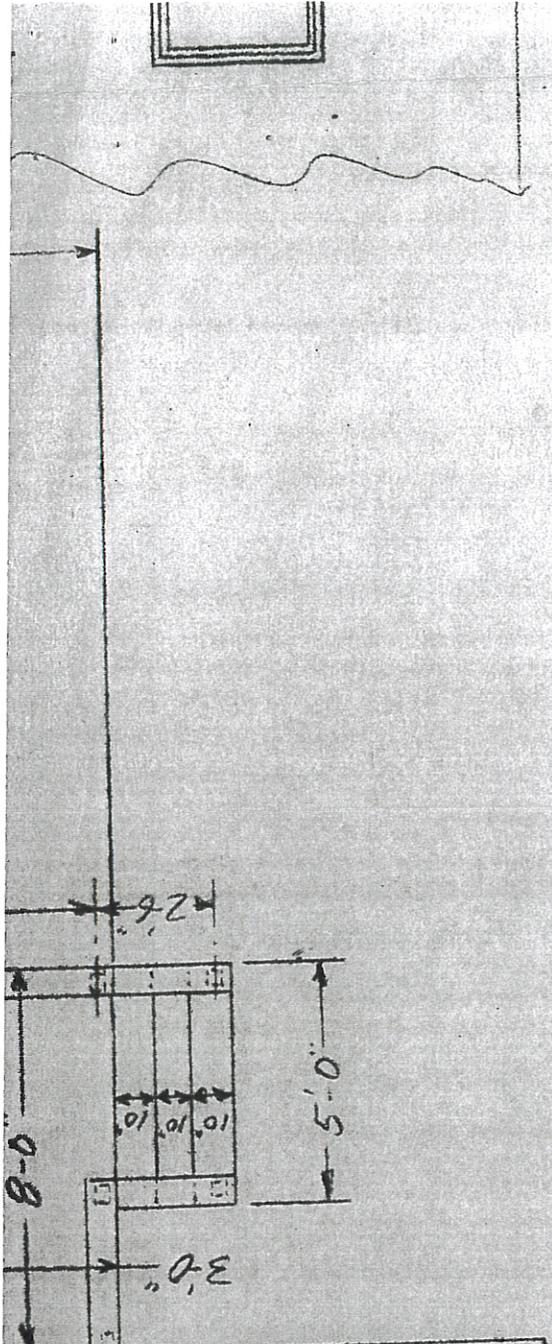

FLOOR LINE

5" RISERS

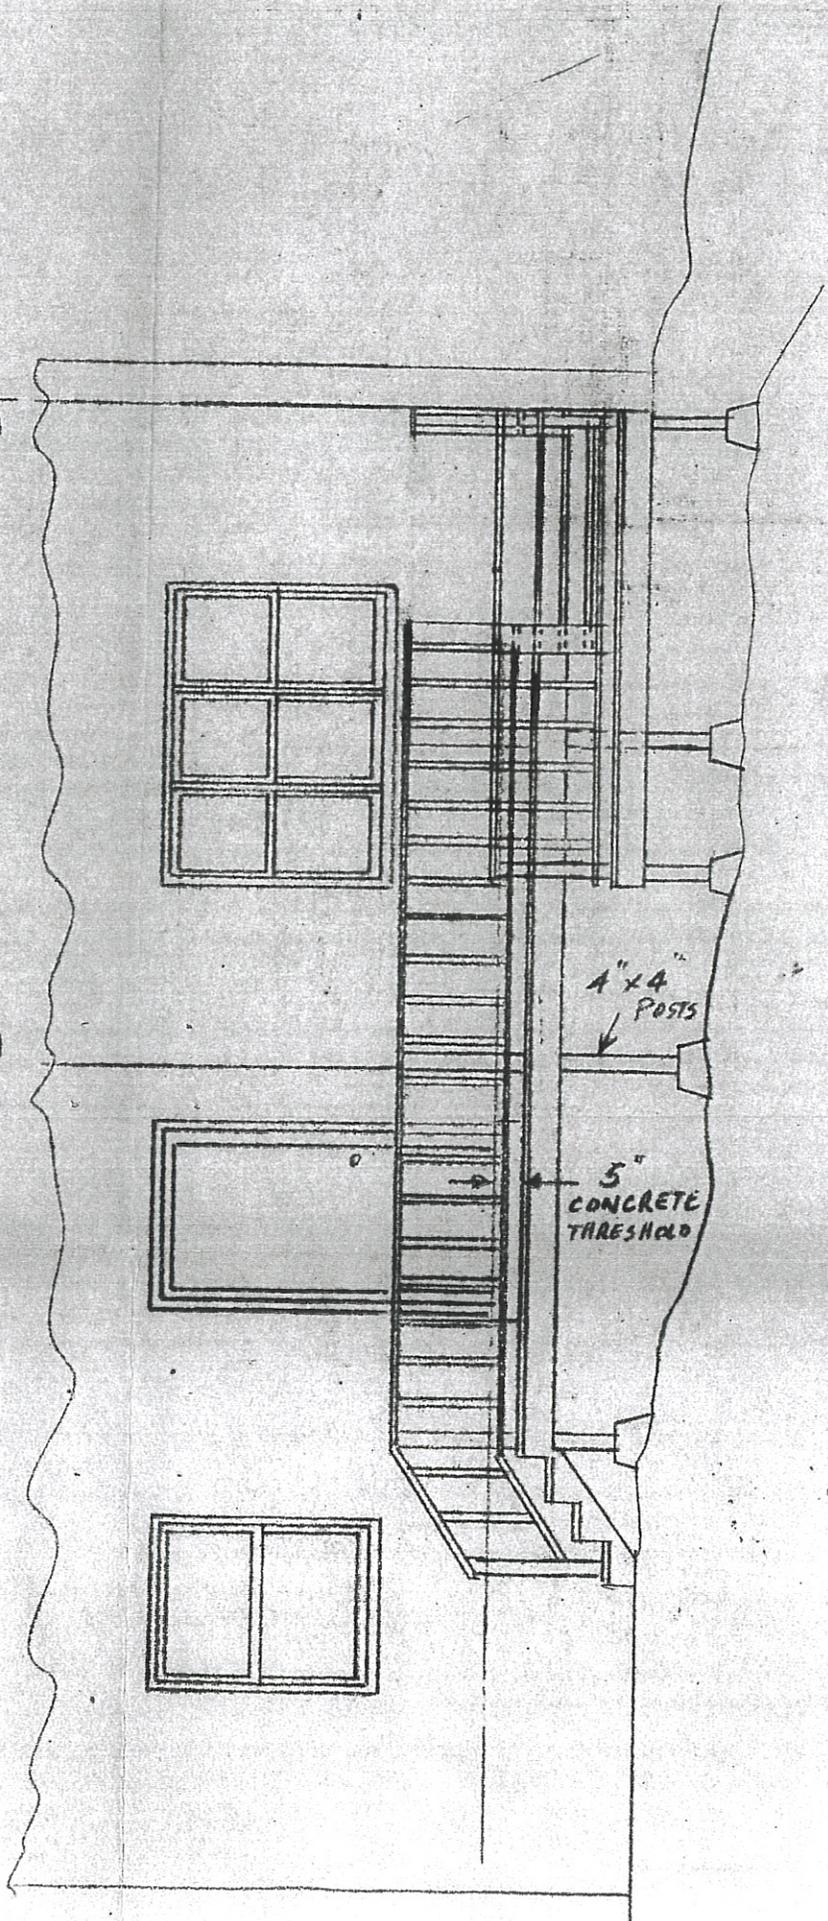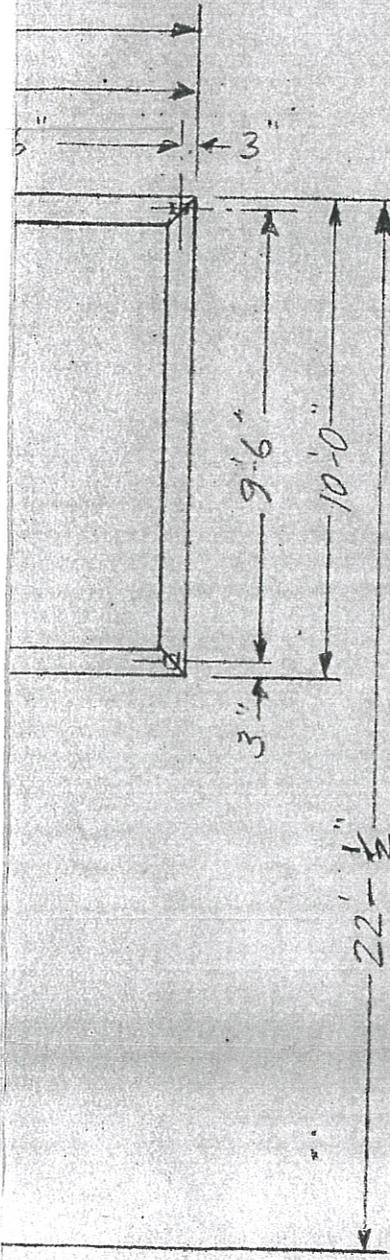

4" x 4" POSTS

5" CONCRETE THRESHOLD

Costa decking color with brown railing

Deckorators Voyage Deck Boards

TOP PICK

SIERRA

TUNDRA

COSTA

MESA

KHAYA

Deckorators Voyage Deck Boards

