


OUTDOOR KITCHEN PLAN

SCALE: 1" = 2'-0"

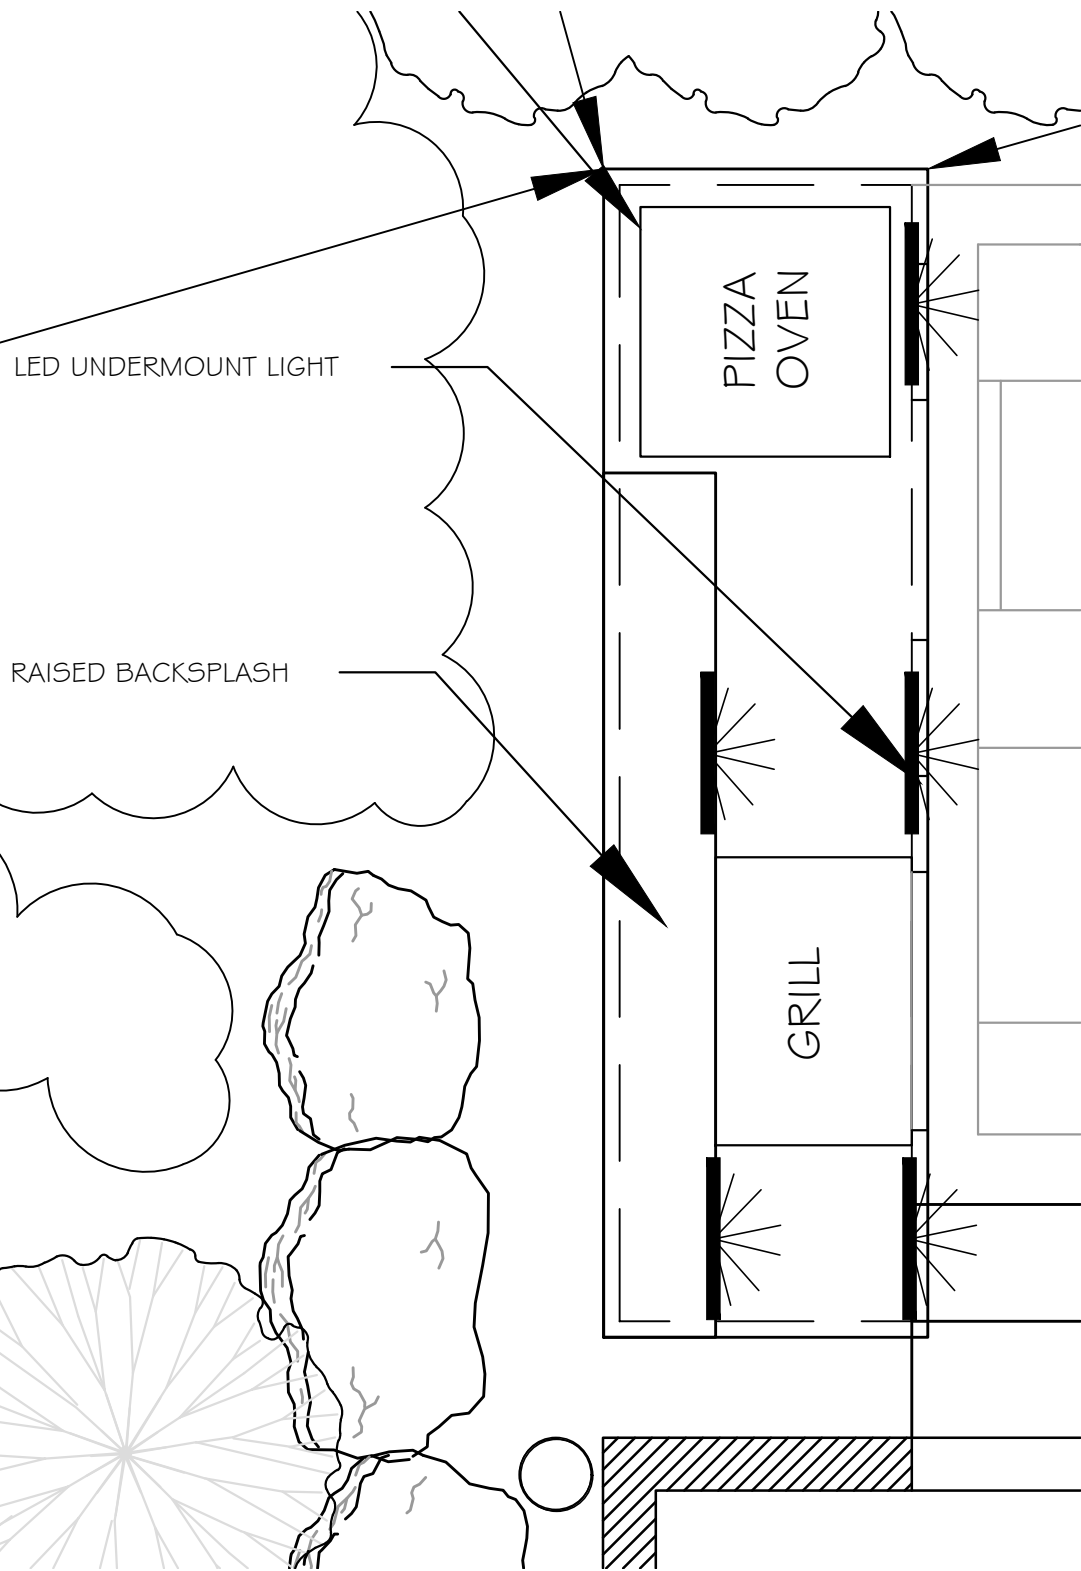

LED UNDERMOUNT LIGHT

RAISED BACKSPASH

PIZZA OVEN


GRILL



SCALE: 1" = 2'

OUTDOOR KITCHEN ELEVATION - FRONT

SCALE: 1" = 2'-0"

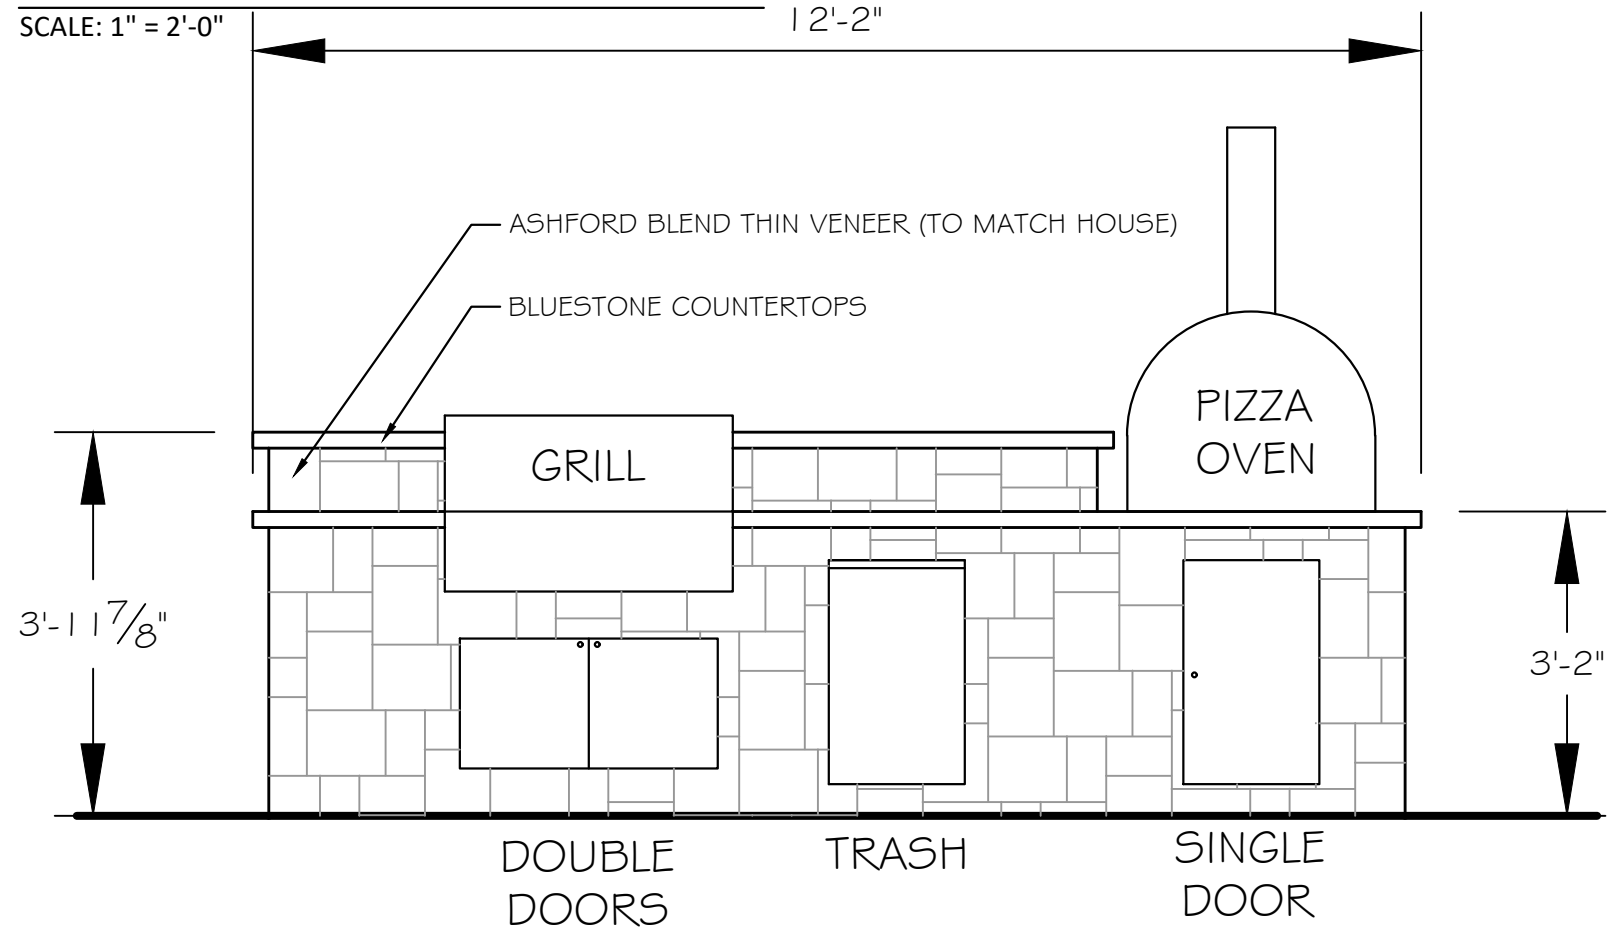

ASHFORD BLEND THIN VENEER (TO MATCH HOUSE)

BLUESTONE COUNTERTOPS

GRILL

PIZZA OVEN

3'-11 7/8"

3'-2"


DOUBLE DOORS

TRASH

SINGLE DOOR

OUTDOOR KITCHEN ELEVATION - SIDE

SCALE: 1" = 2'-0"

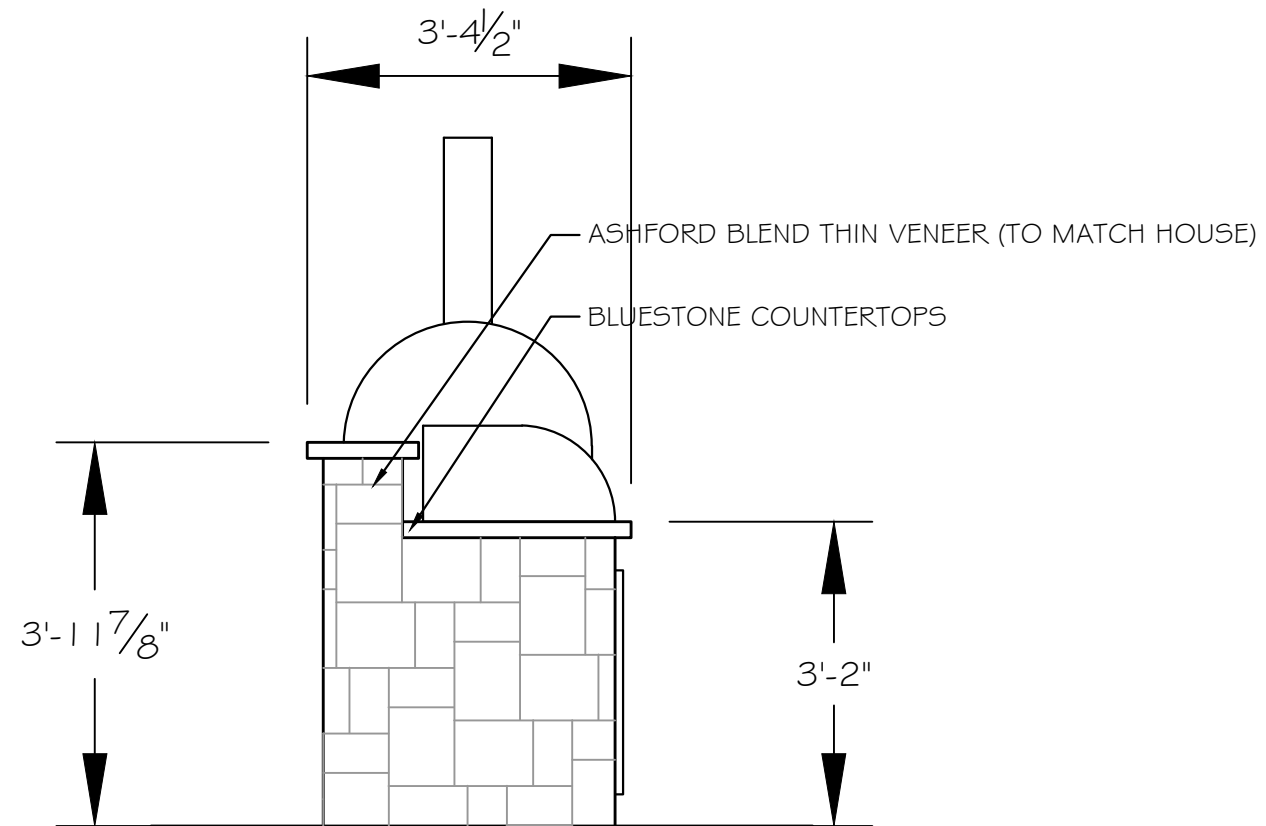

ASHFORD BLEND THIN VENEER (TO MATCH HOUSE)

BLUESTONE COUNTERTOPS

3'-11 7/8"

3'-2"

PROJECT NAME: TROY - CROTTY RESIDENCE
1455 Victoria Circle North
Elm Grove, WI

PAGE: 1 of 1


DATE: 1/3/22 SCALE: 1" = 2'-0" DRAWN BY: KJK

REVISION DATE: 00/00/00

DETAILS MATTER

- LANDSCAPE DESIGN - CONSTRUCTION -
- HORTICULTURAL CARE -
- LIGHTING - IRRIGATION -
- DECORATIVE MASONRY - CONCRETE -

SEASONALSERVICES.COM
262-392-3444

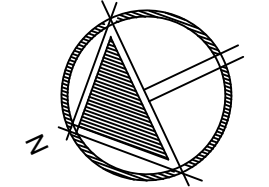

The ideas and concepts illustrated on this document remain the property of Bret Schenhenagen's Seasonal Services until full payment is received. Do not copy without written permission from Bret Schenhenagen's Seasonal Services.