

**SHEET INDEX**

- 1. FRONT ELEVATION
- 2. REAR ELEVATION
- 3. SIDE ELEVATIONS & ROOF PLAN
- 4. FIRST FLOOR PLAN
- 5. FIRST FLOOR ELECTRICAL PLAN
- 6. FINISHED LOWER LEVEL PLAN
- 7. FINISHED LOWER LEVEL ELECTRICAL PLAN
- 8. FINISHED LOWER LEVEL FURNITURE PLAN
- 9. CABINET ELEVATIONS



FRONT ELEVATION


1/4" = 1'-0"



FRONT ELEVATION


1'-0"

PROJECT TO:	MR. & MRS. SHIELY
DESIGNED BY:	VAC HOMOLKA
	1 of 9

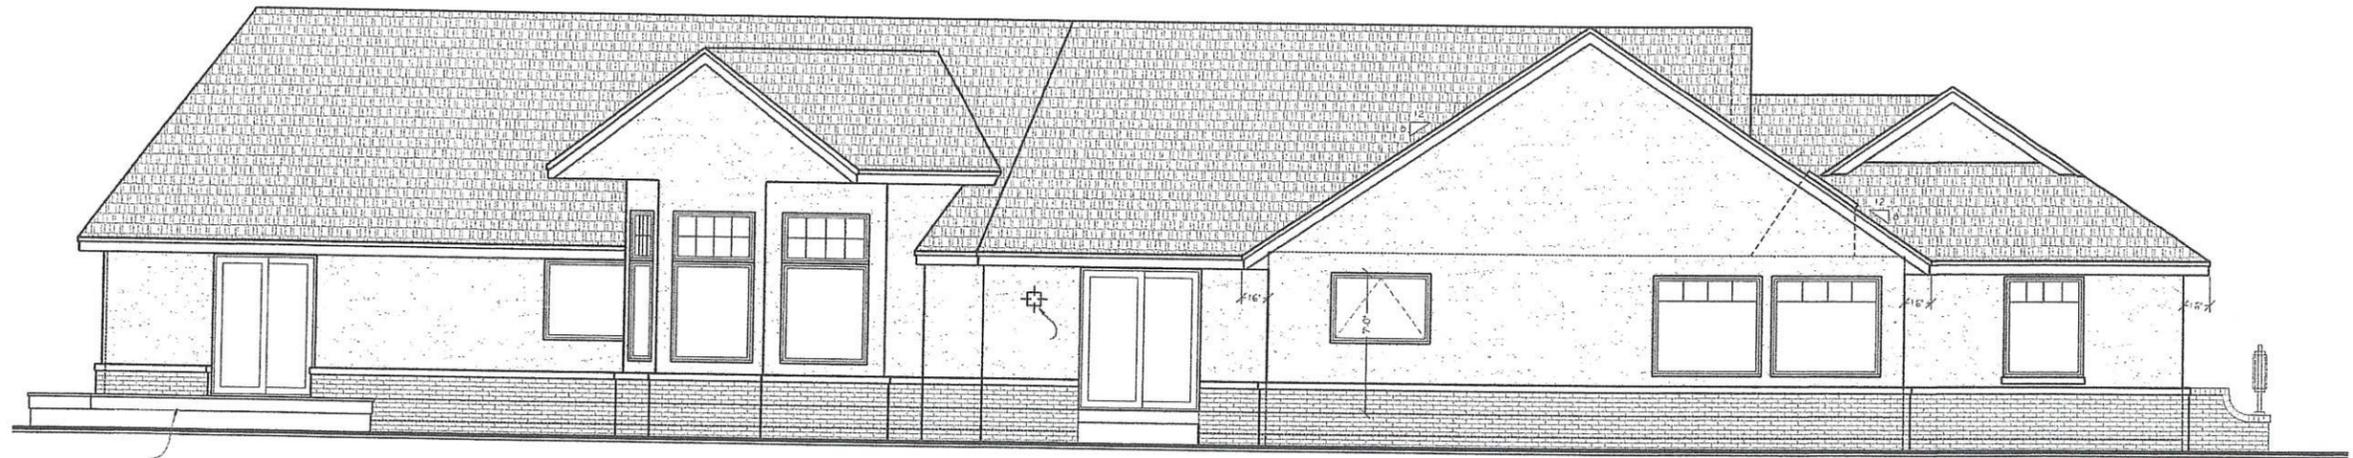


REAR ELEVATION

1/4" = 1'-0"

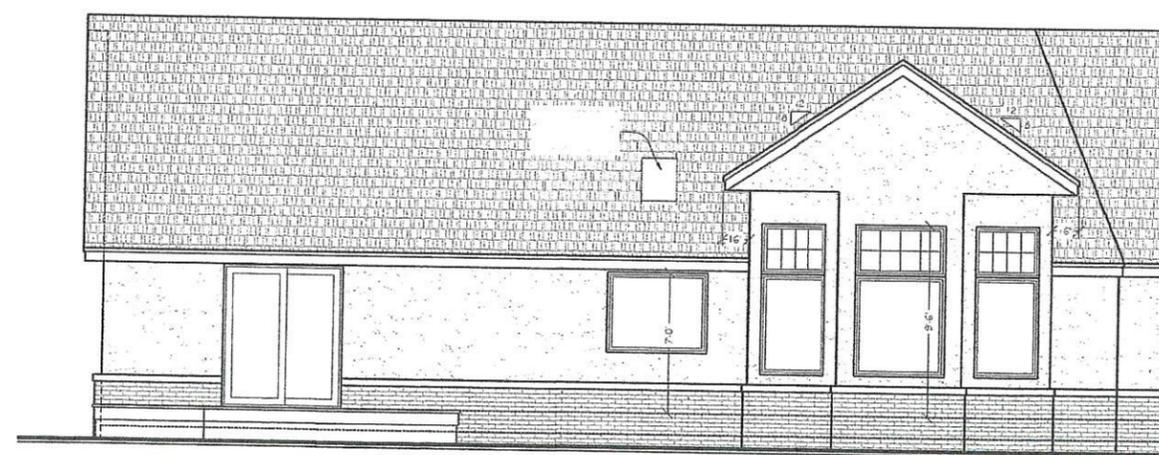


REAR ELEVATION

1/4" = 1'-0"

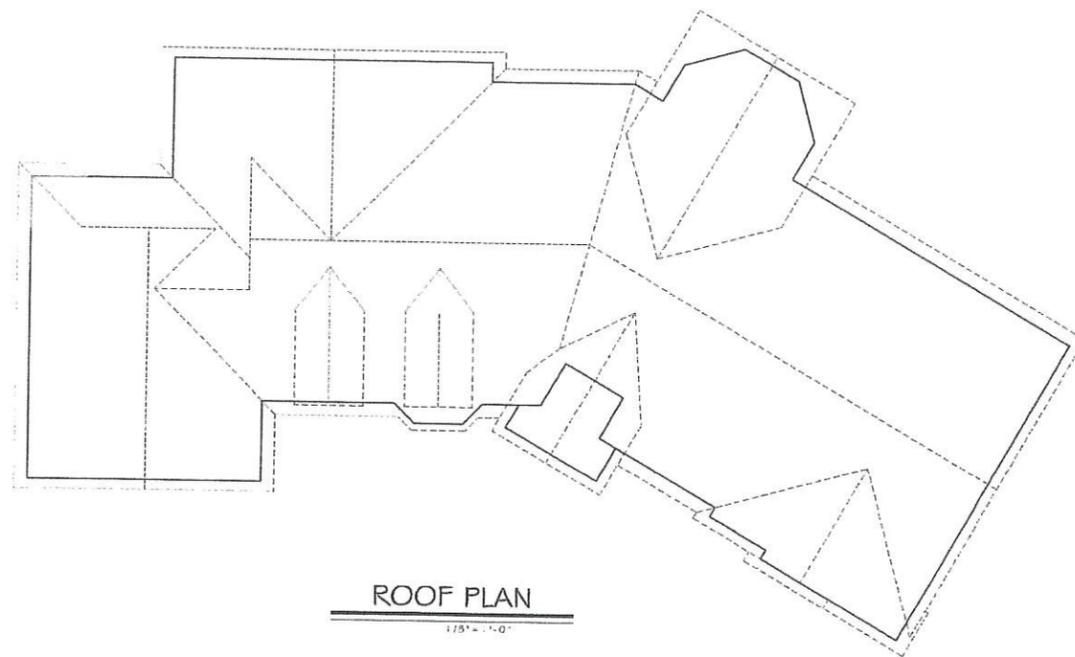

ROOF PLAN

1/8" = 1'-0"

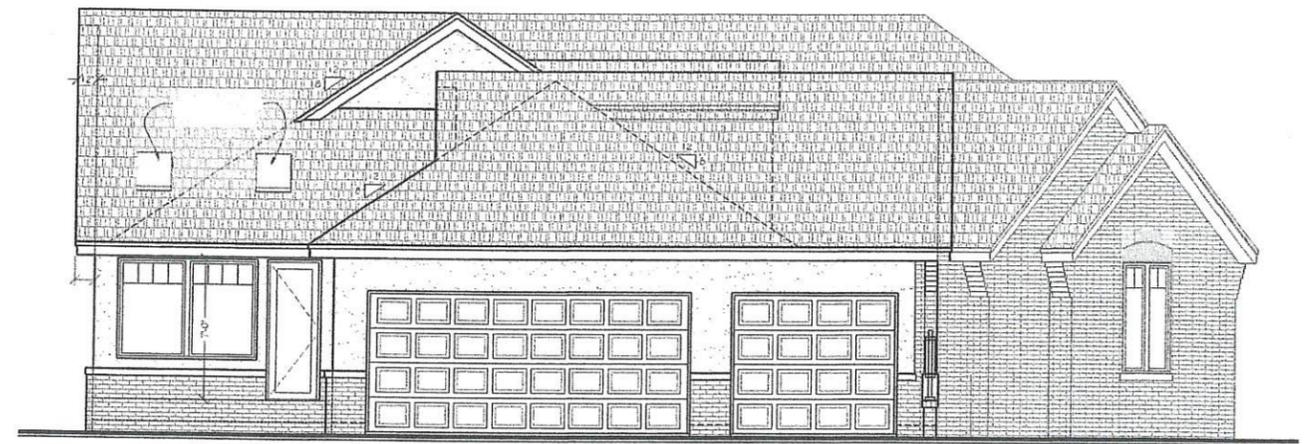


LEFT SIDE ELEVATION




RIGHT SIDE ELEVATION

1/4" = 1'-0"

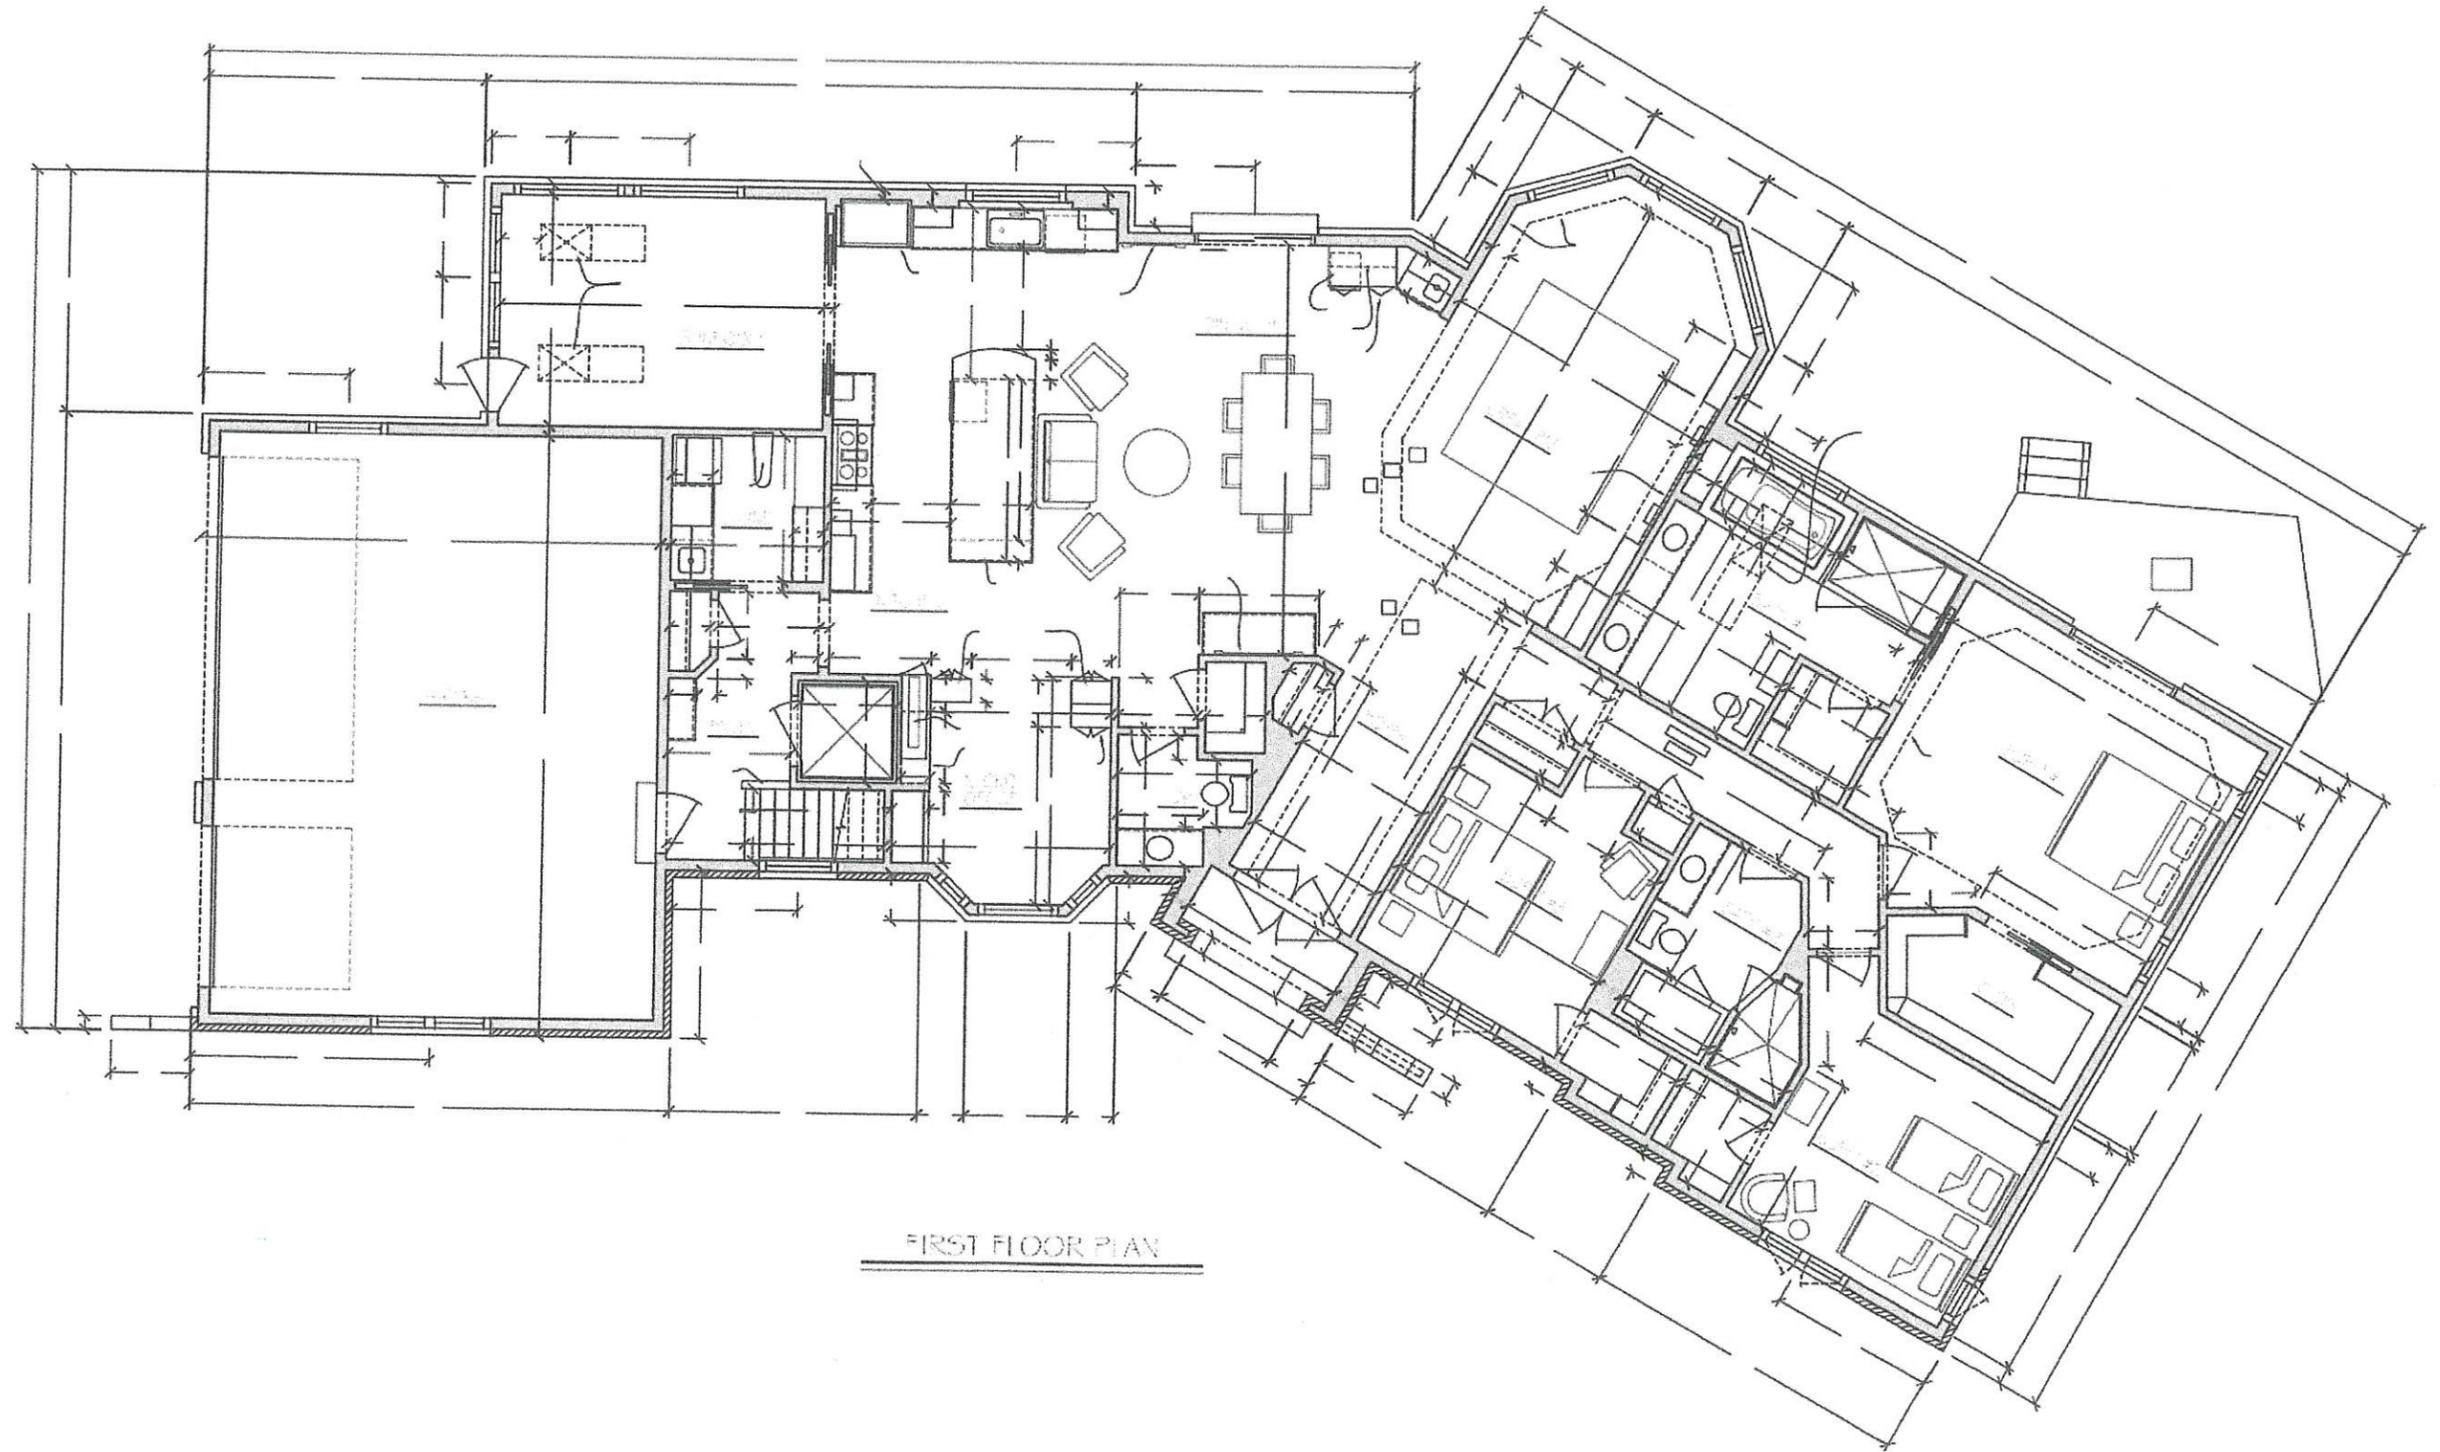

FIRST FLOOR PLAN

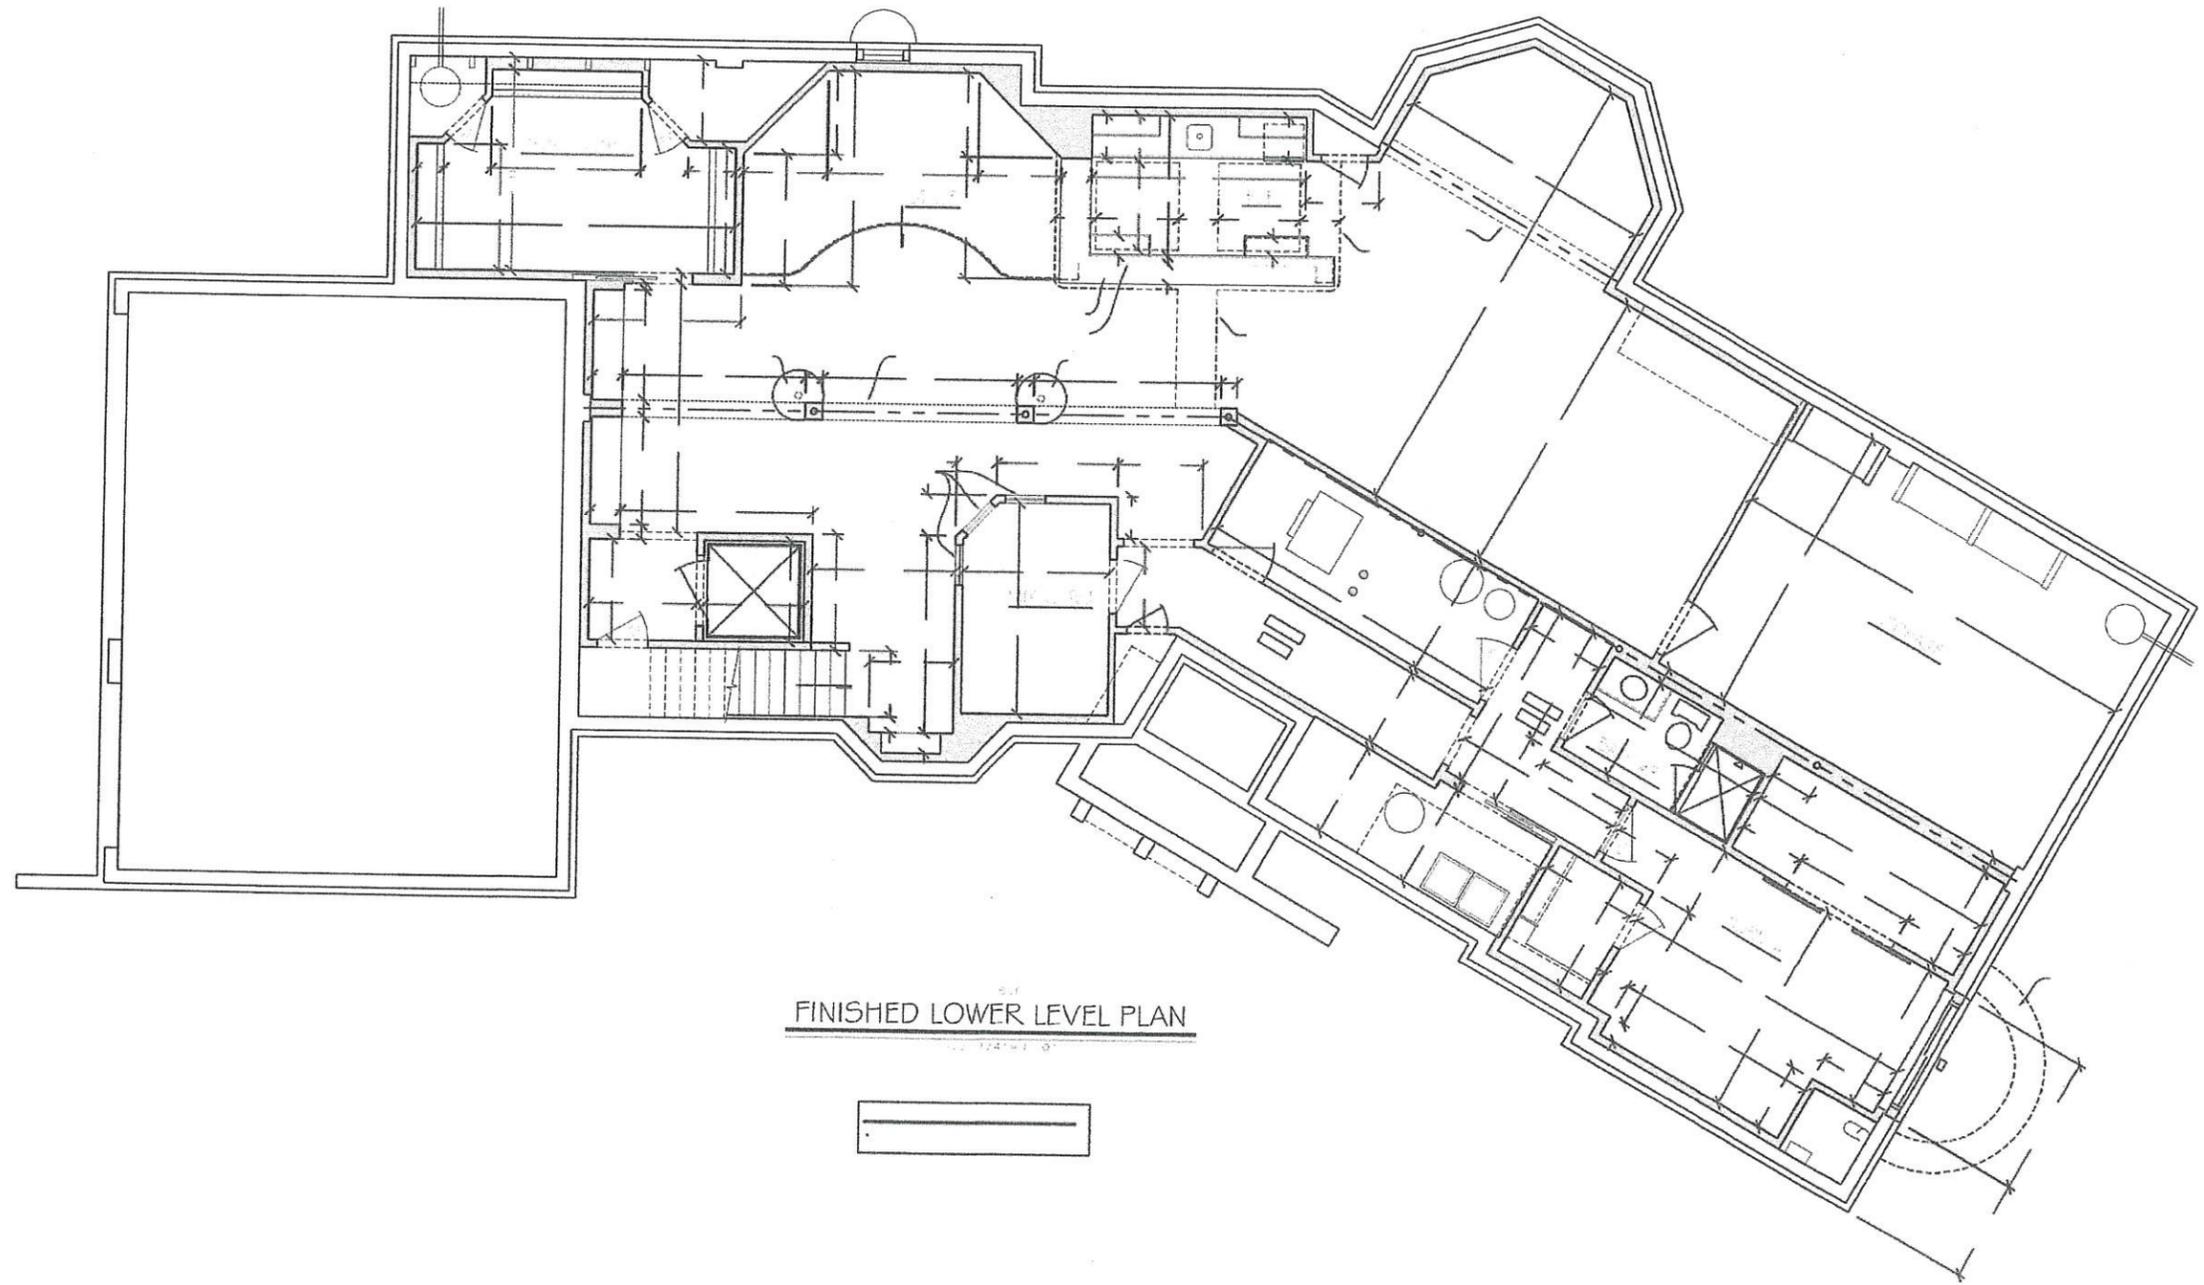

501  
FINISHED LOWER LEVEL PLAN

