


15295 GEBHARDT RD

SOUTH ELEVATION

SCOPE OF WORK:

- REPLACE SOUTHEAST BEDROOM WINDOW
- RESIZE WINDOW TO ALLOW ROOF PITCH
- PATCH ROOF & REFLASH AGAINST EXISTING STRUCTURE

SCALE  
= 2'

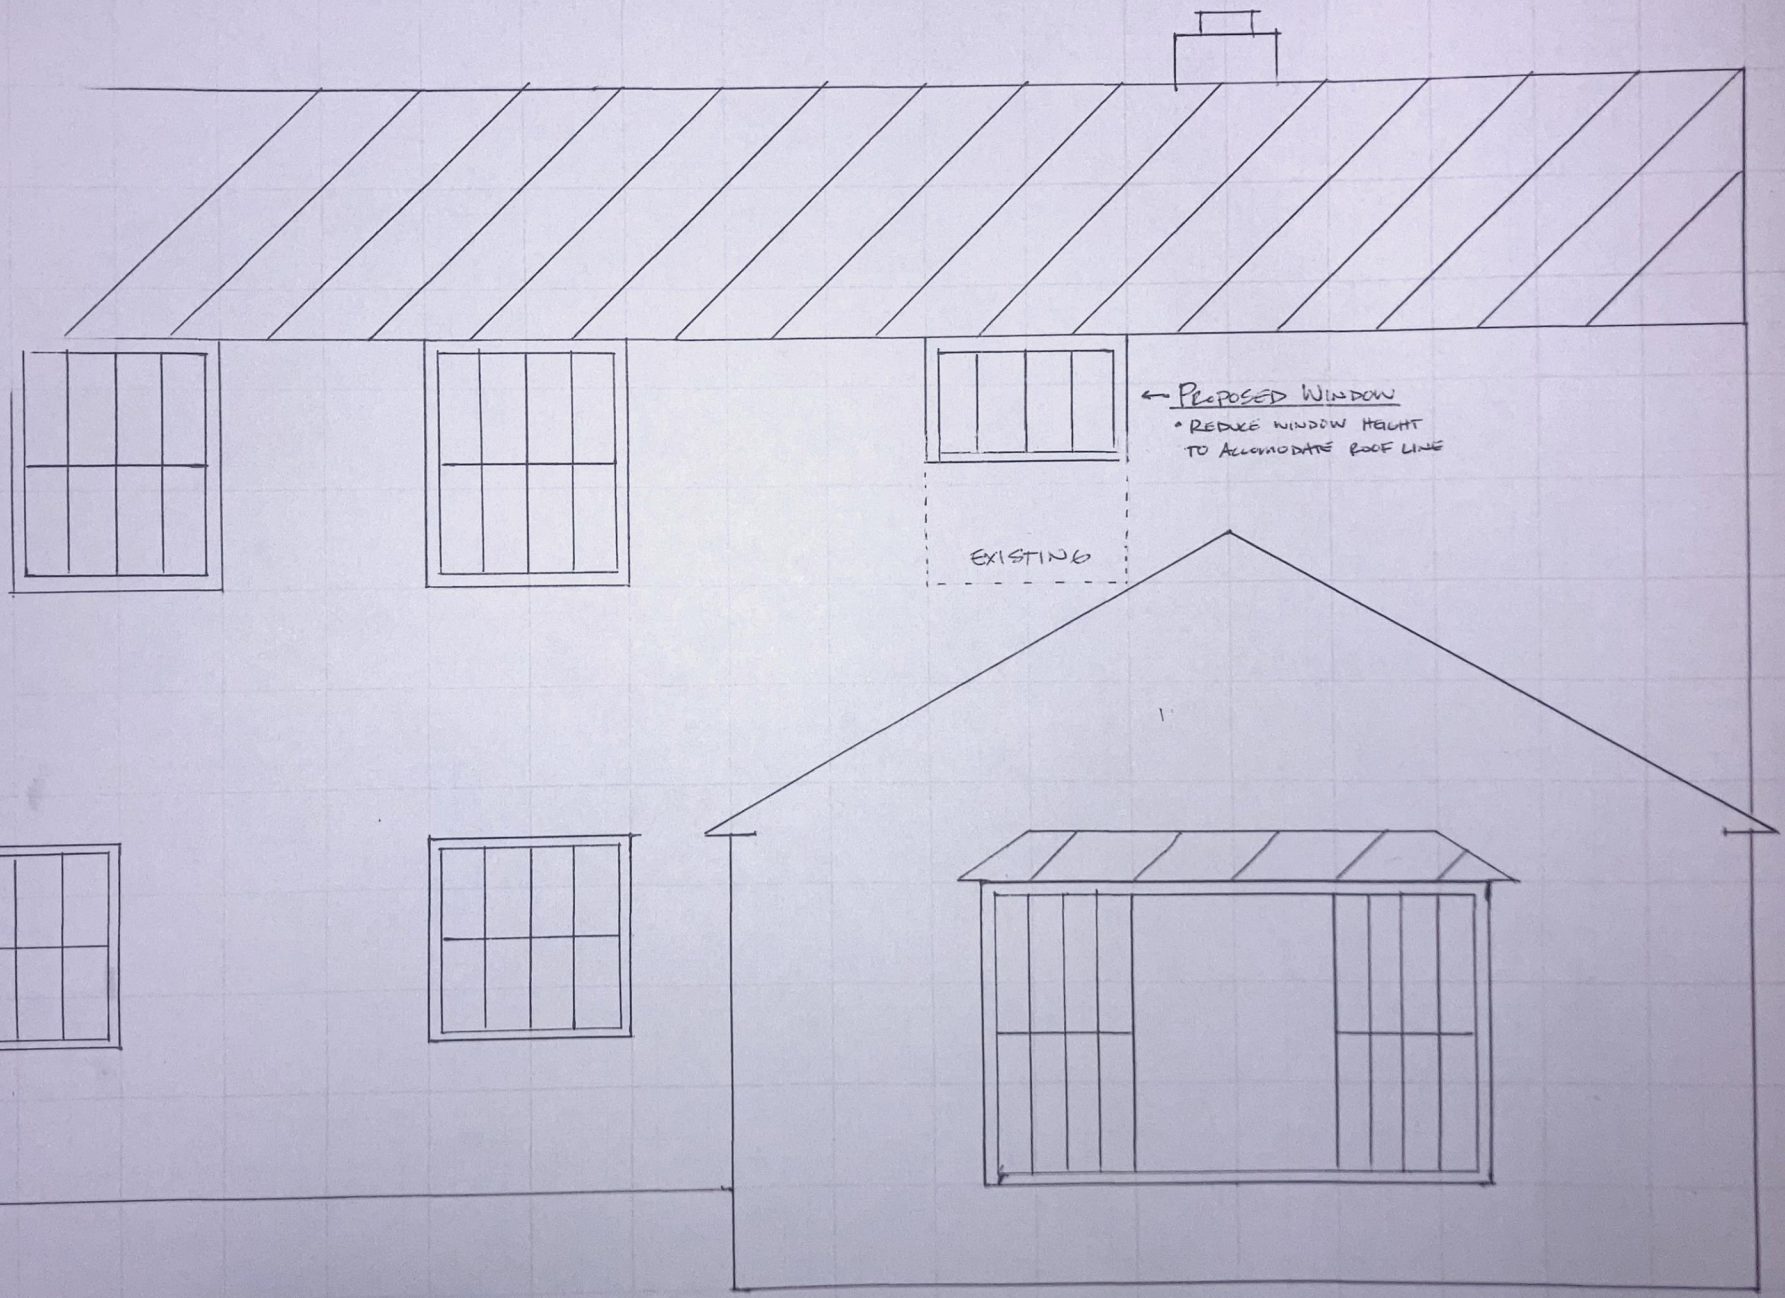

← PROPOSED WINDOW  
• REDUCE WINDOW HEIGHT  
TO ACCOMMODATE ROOF LINE

EXISTING