




1st floor

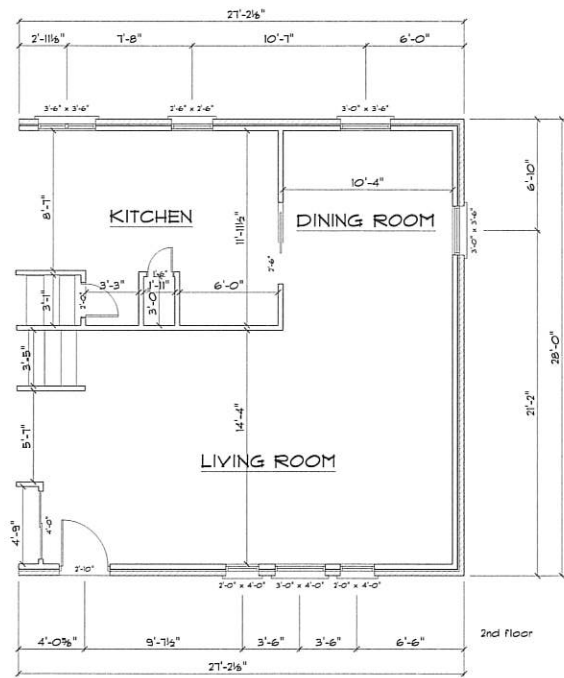

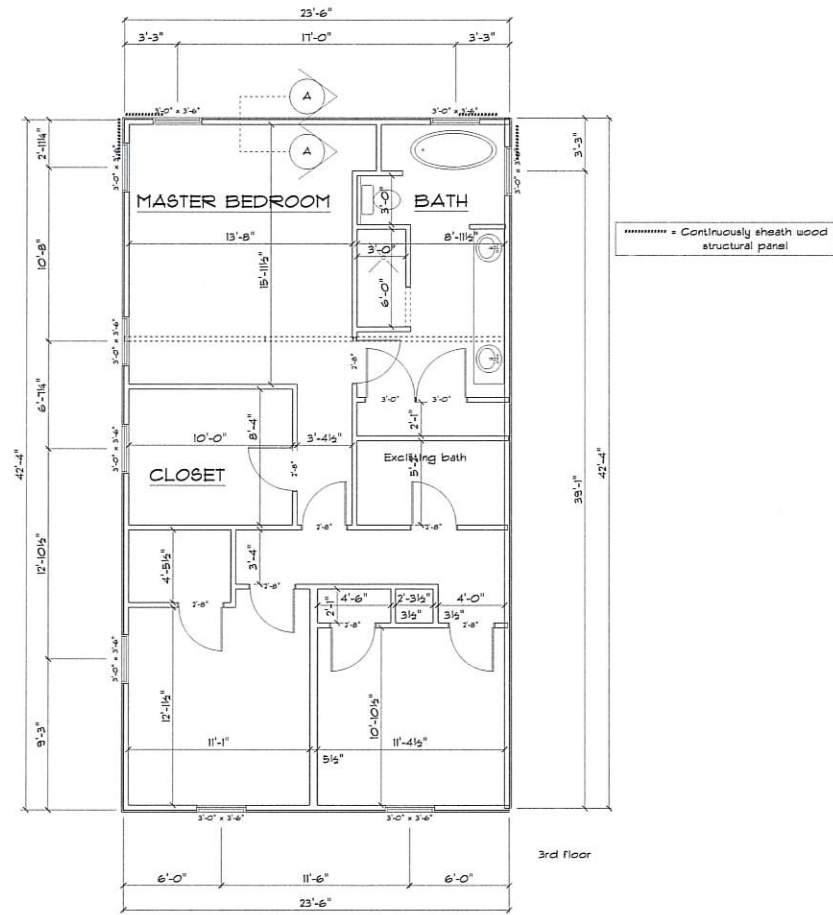

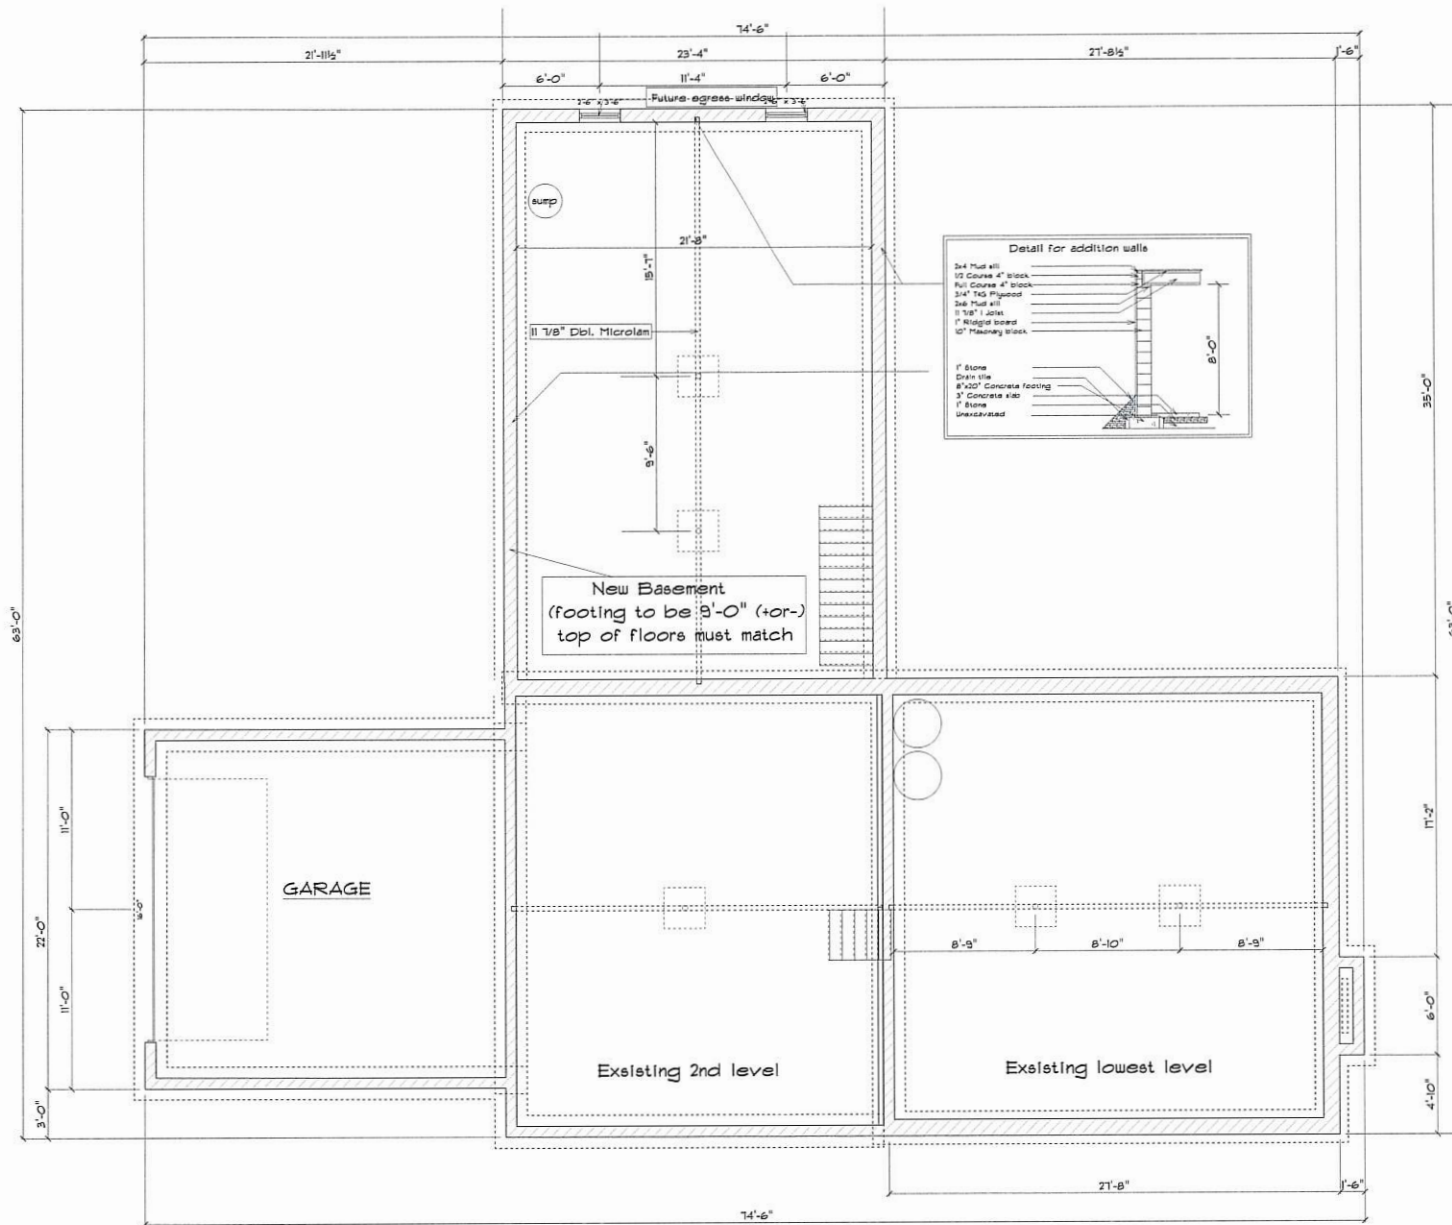

BASEMENT PLAN
SCALE: 1/4" = 1'-0"




4" window/corner wrap

1 1/4" freeze board

LEFT ELEVATION
SCALE: 1/4" = 1'-0"



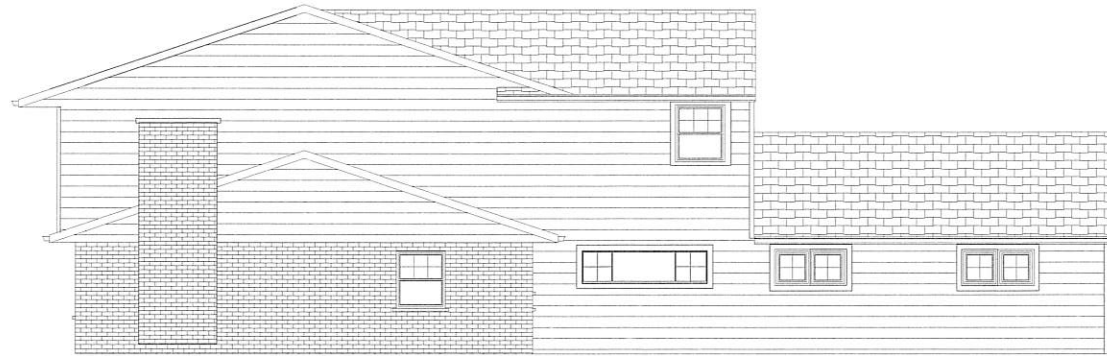

RIGHT ELEVATION
SCALE 1/4" = 1'-0"

