


NOWACK UPDATE


JIM & DOROTHY NOWACK
560 ROSEDALE DR
ELM GROVE, WI 53122

CONTRACTOR:
SKIRROW DESIGN BUILD
245 N COLUMBIA BLVD
BROOKFIELD, WI 53005
414-750-4026

MASTER PLAN DRAWN BY:
MID MOD MIDWEST
526 TOGSTAD GLENN
MADISON, WI 53711

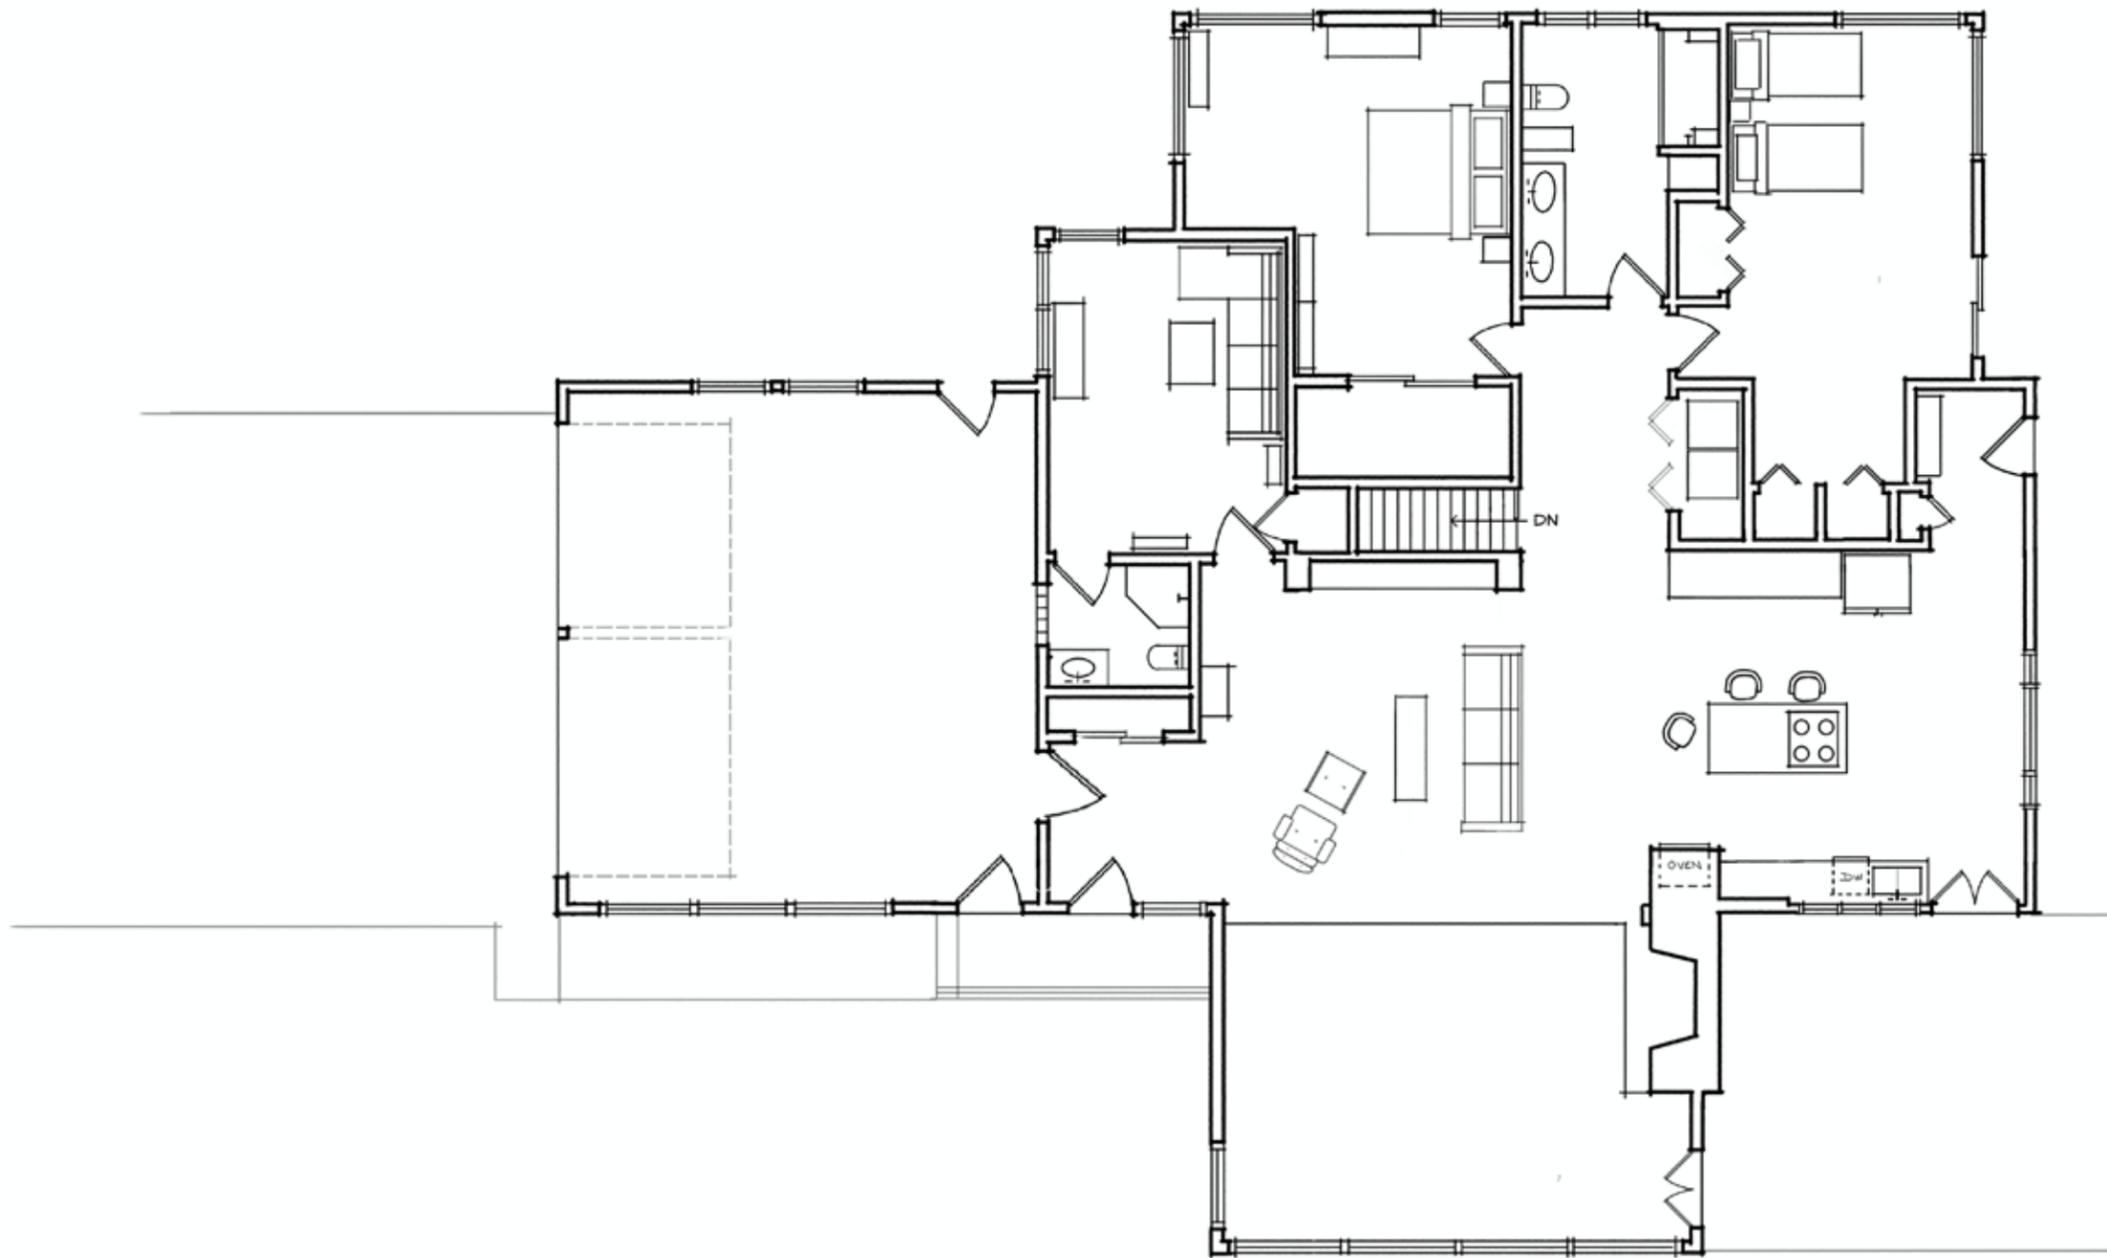

NOTE: PAGE SIZE IS 11X17. PRINT THIS PAGE "TO SCALE"
FOR PLAN AT 1/8" = 1' SCALE.

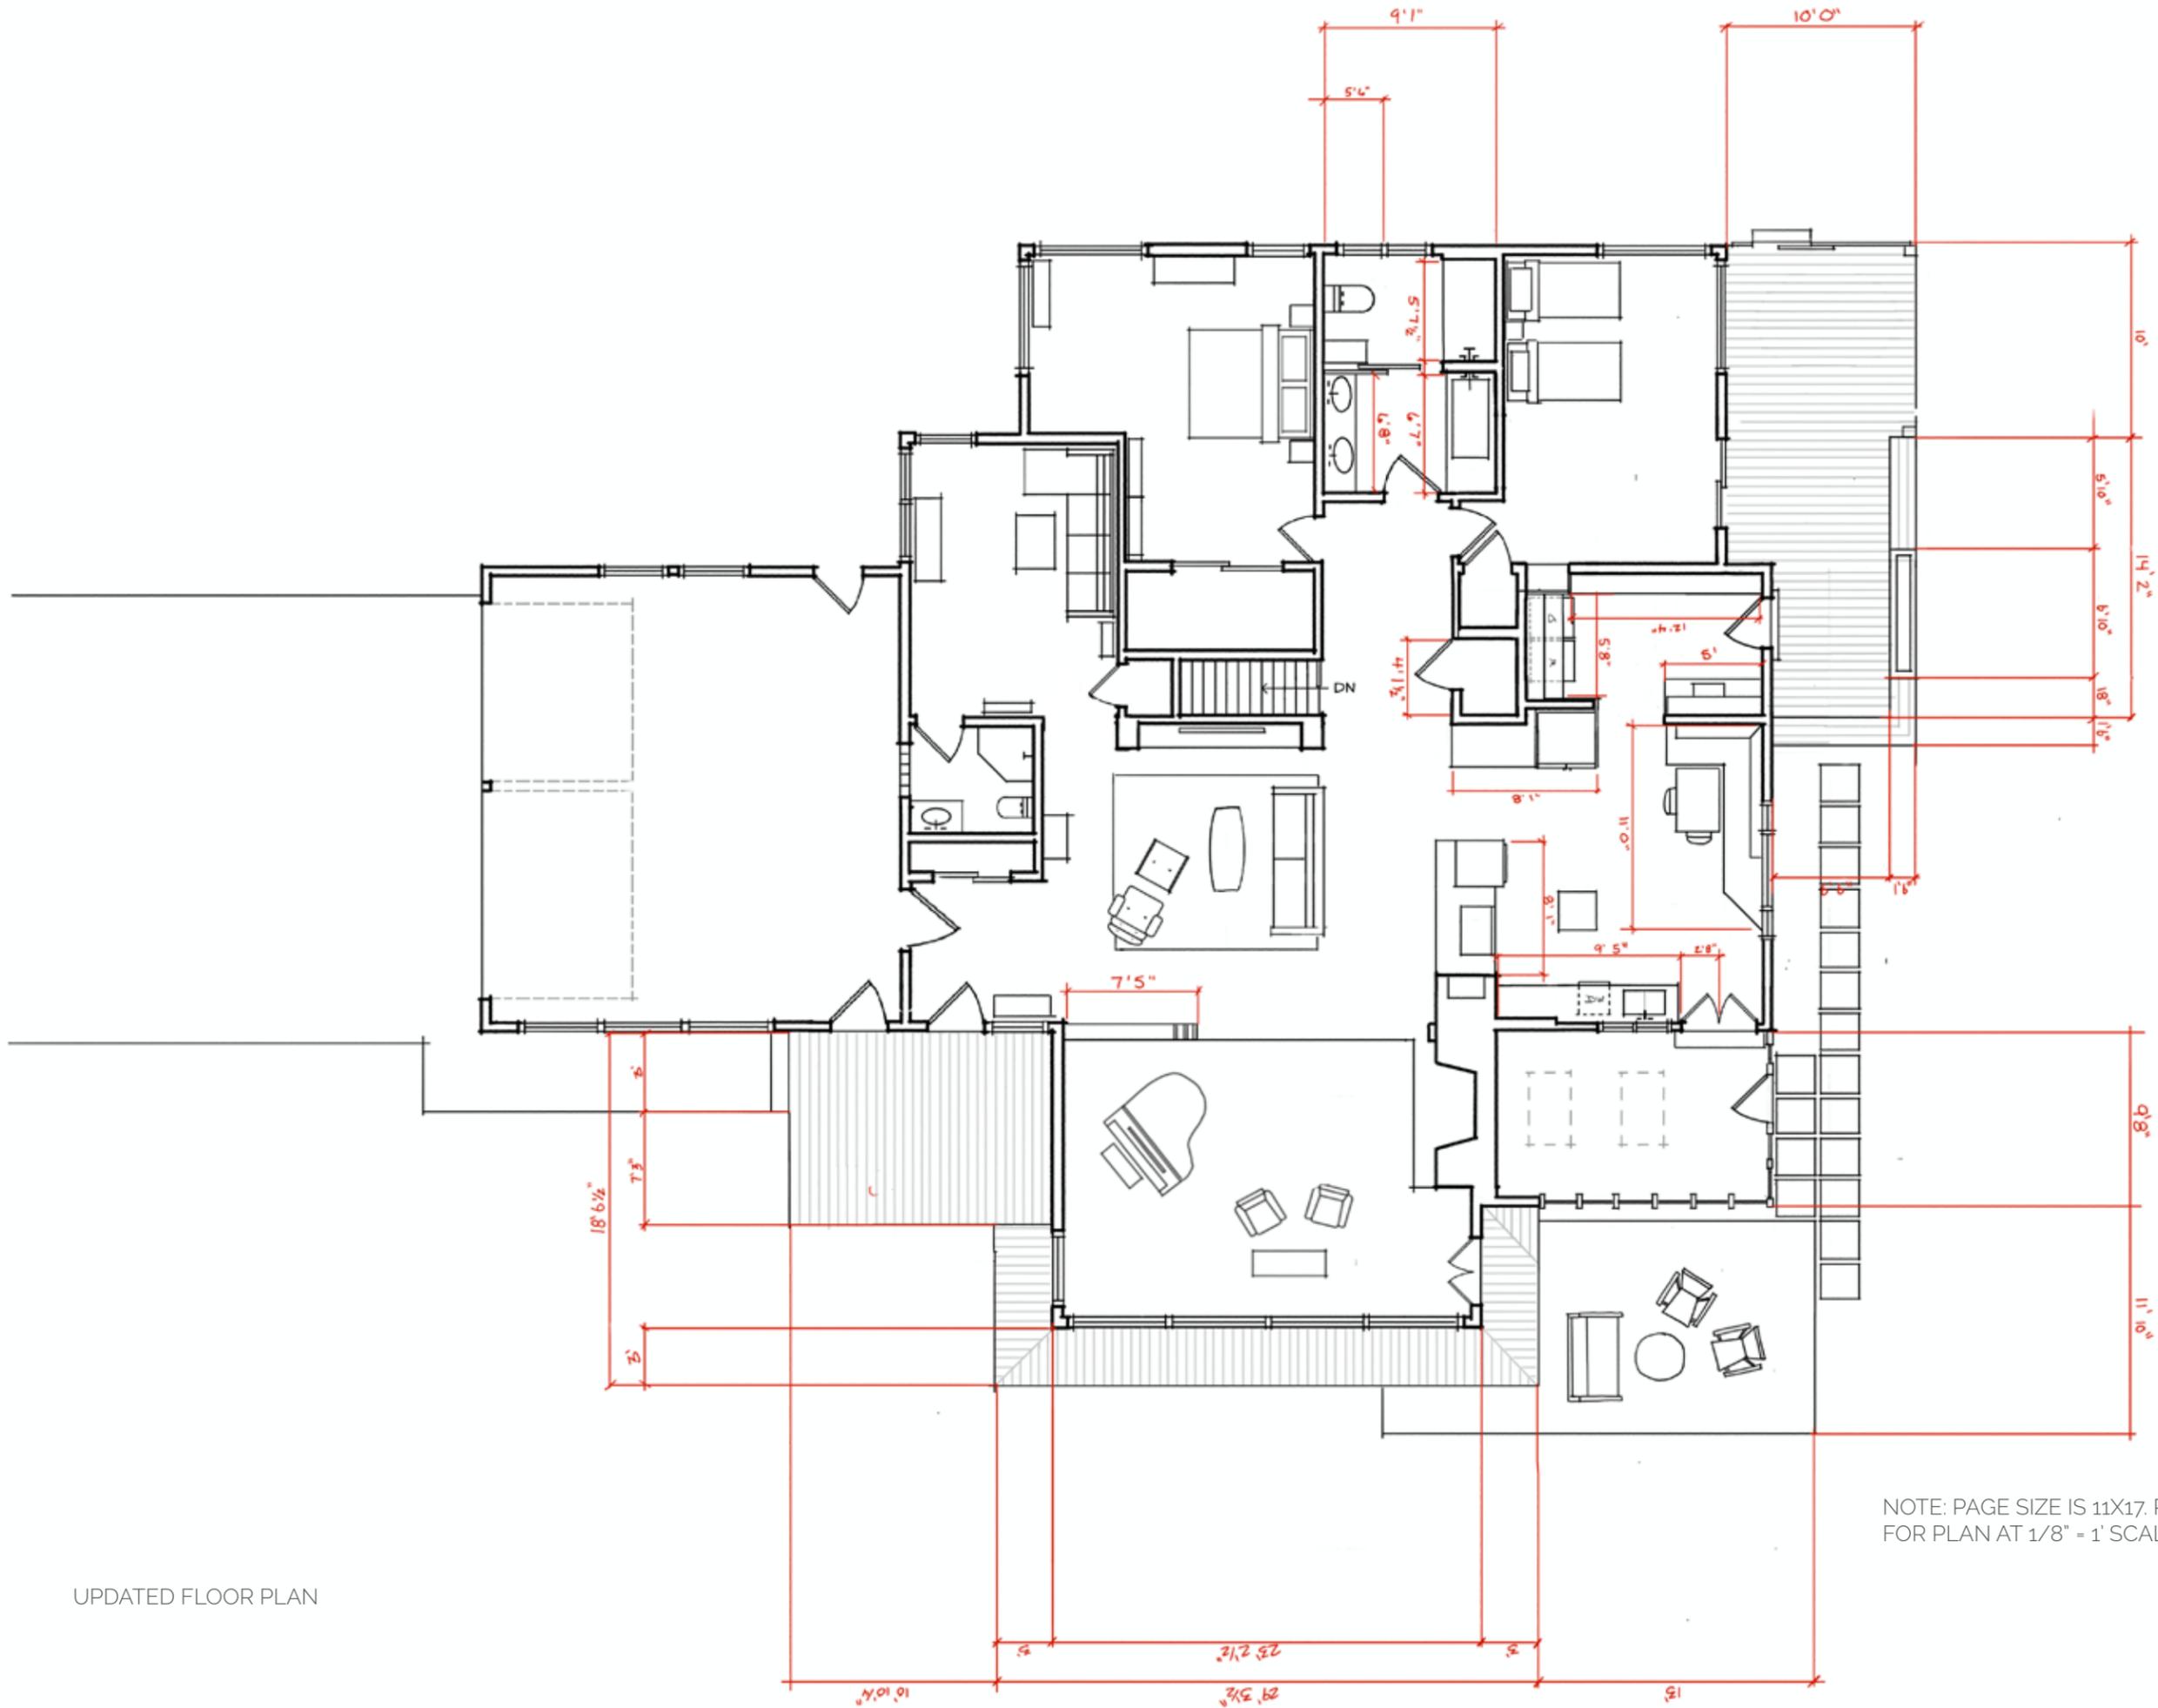

NOTE: PAGE SIZE IS 11X17. PRINT THIS PAGE "TO SCALE" FOR PLAN AT 1/8" = 1' SCALE.


PRIVACY WALL

32" CEDAR
BARN DOOR

CEDAR PLANTER
(40" TALL FROM GRADE
20" OFF FINISHED DECK

(2x) SINGLE BULB
DOWNLIGHT ANTIQUE
BRASS + SQUARE
CANOPY LIGHT

SKYLIGHTS

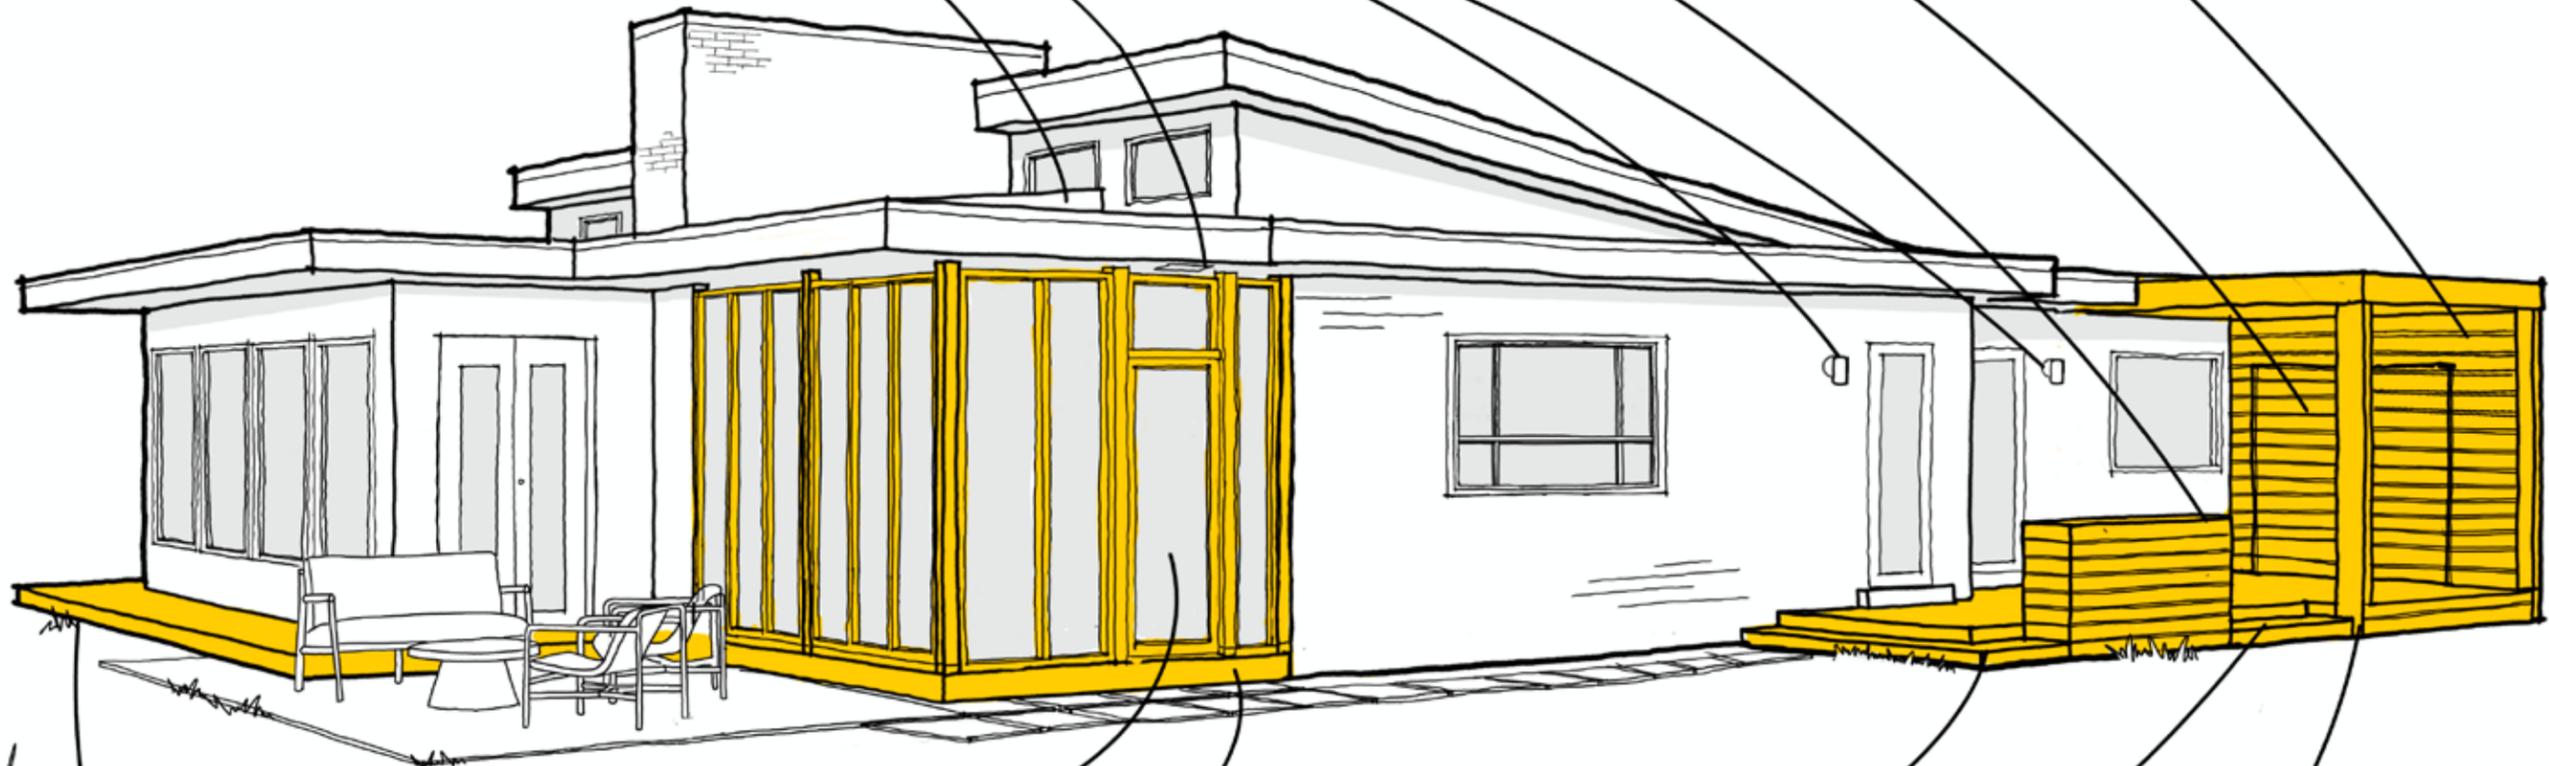

3 SEASON PORCH


48" FROST WALL

SINGLE STEP TO GRADE
(3 2x6's WIDE)

10' x 10' PERGOLA
ATTACHED TO FASCIA
+ 2 6x6 SOLID
CEDAR POSTS
(NO POST AT HOUSE)

3' WIDE ENGIANA

VIEW OF SOUTH EAST

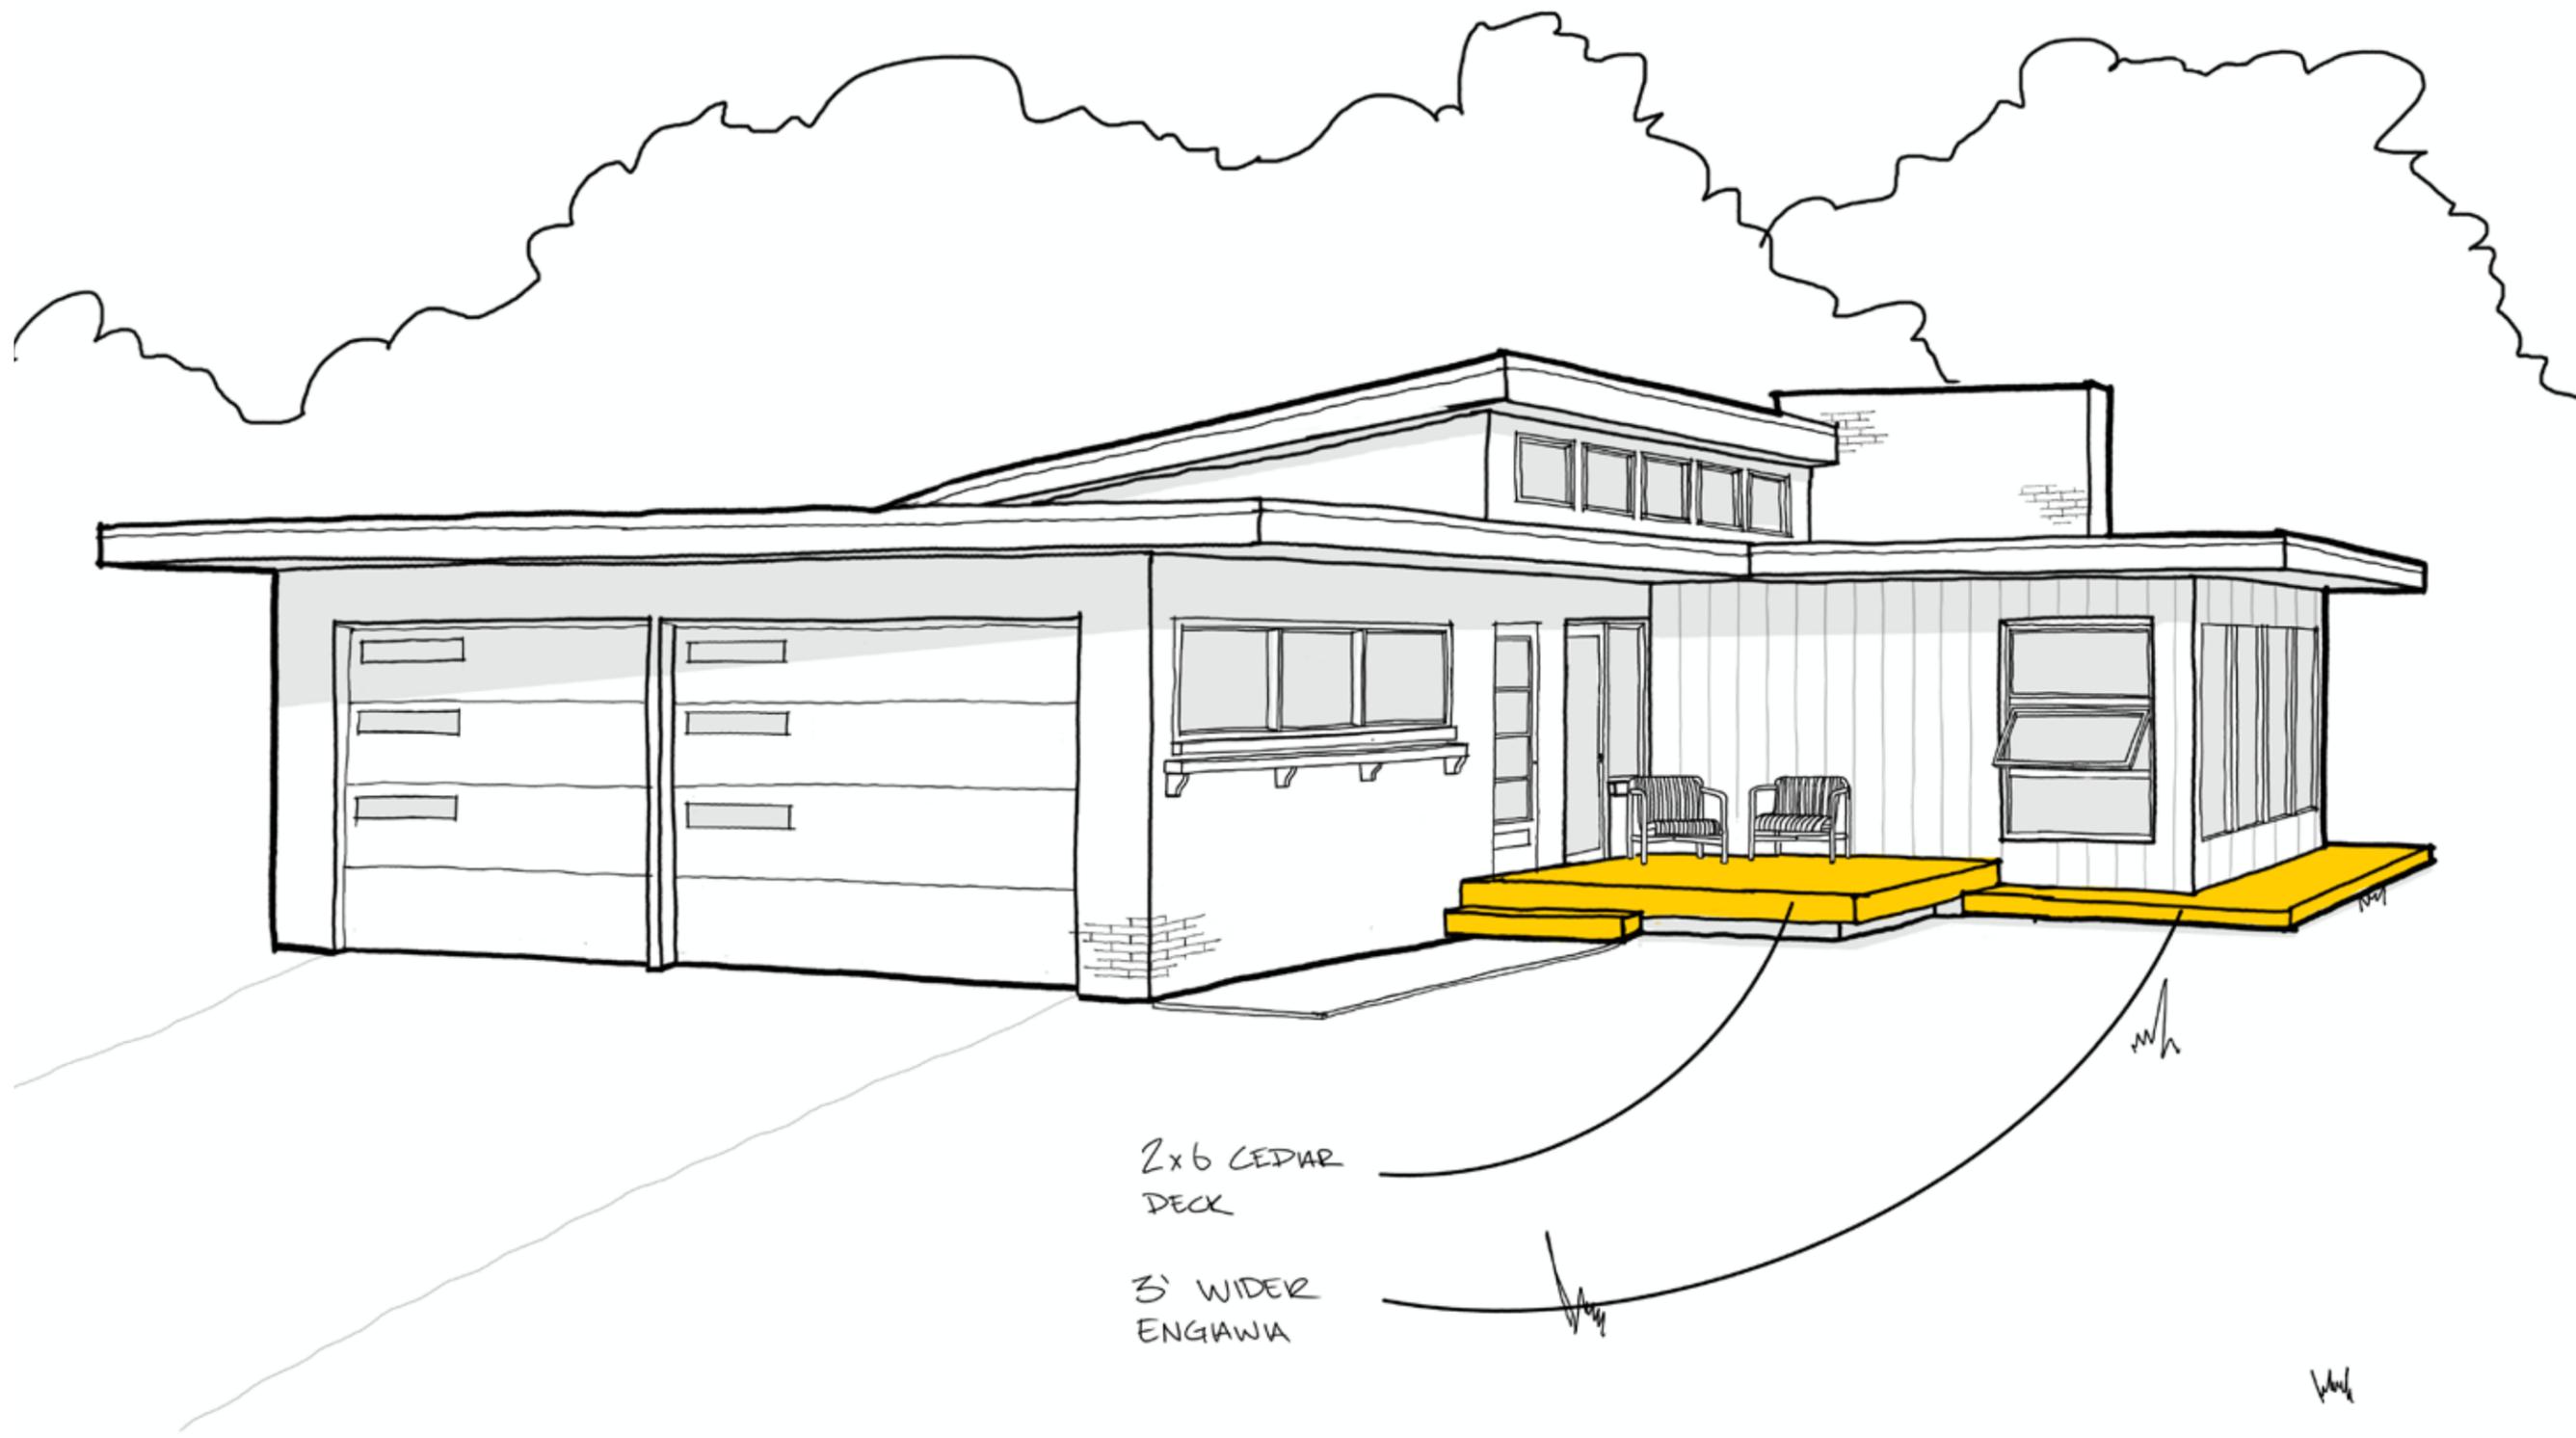

2x6 CEDAR
DECK

3' WIDER
ENGAWA

VIEW OF SOUTH WEST




wh

wh

wh

wh

VIEW OF SOUTH EAST WITH MATERIALS

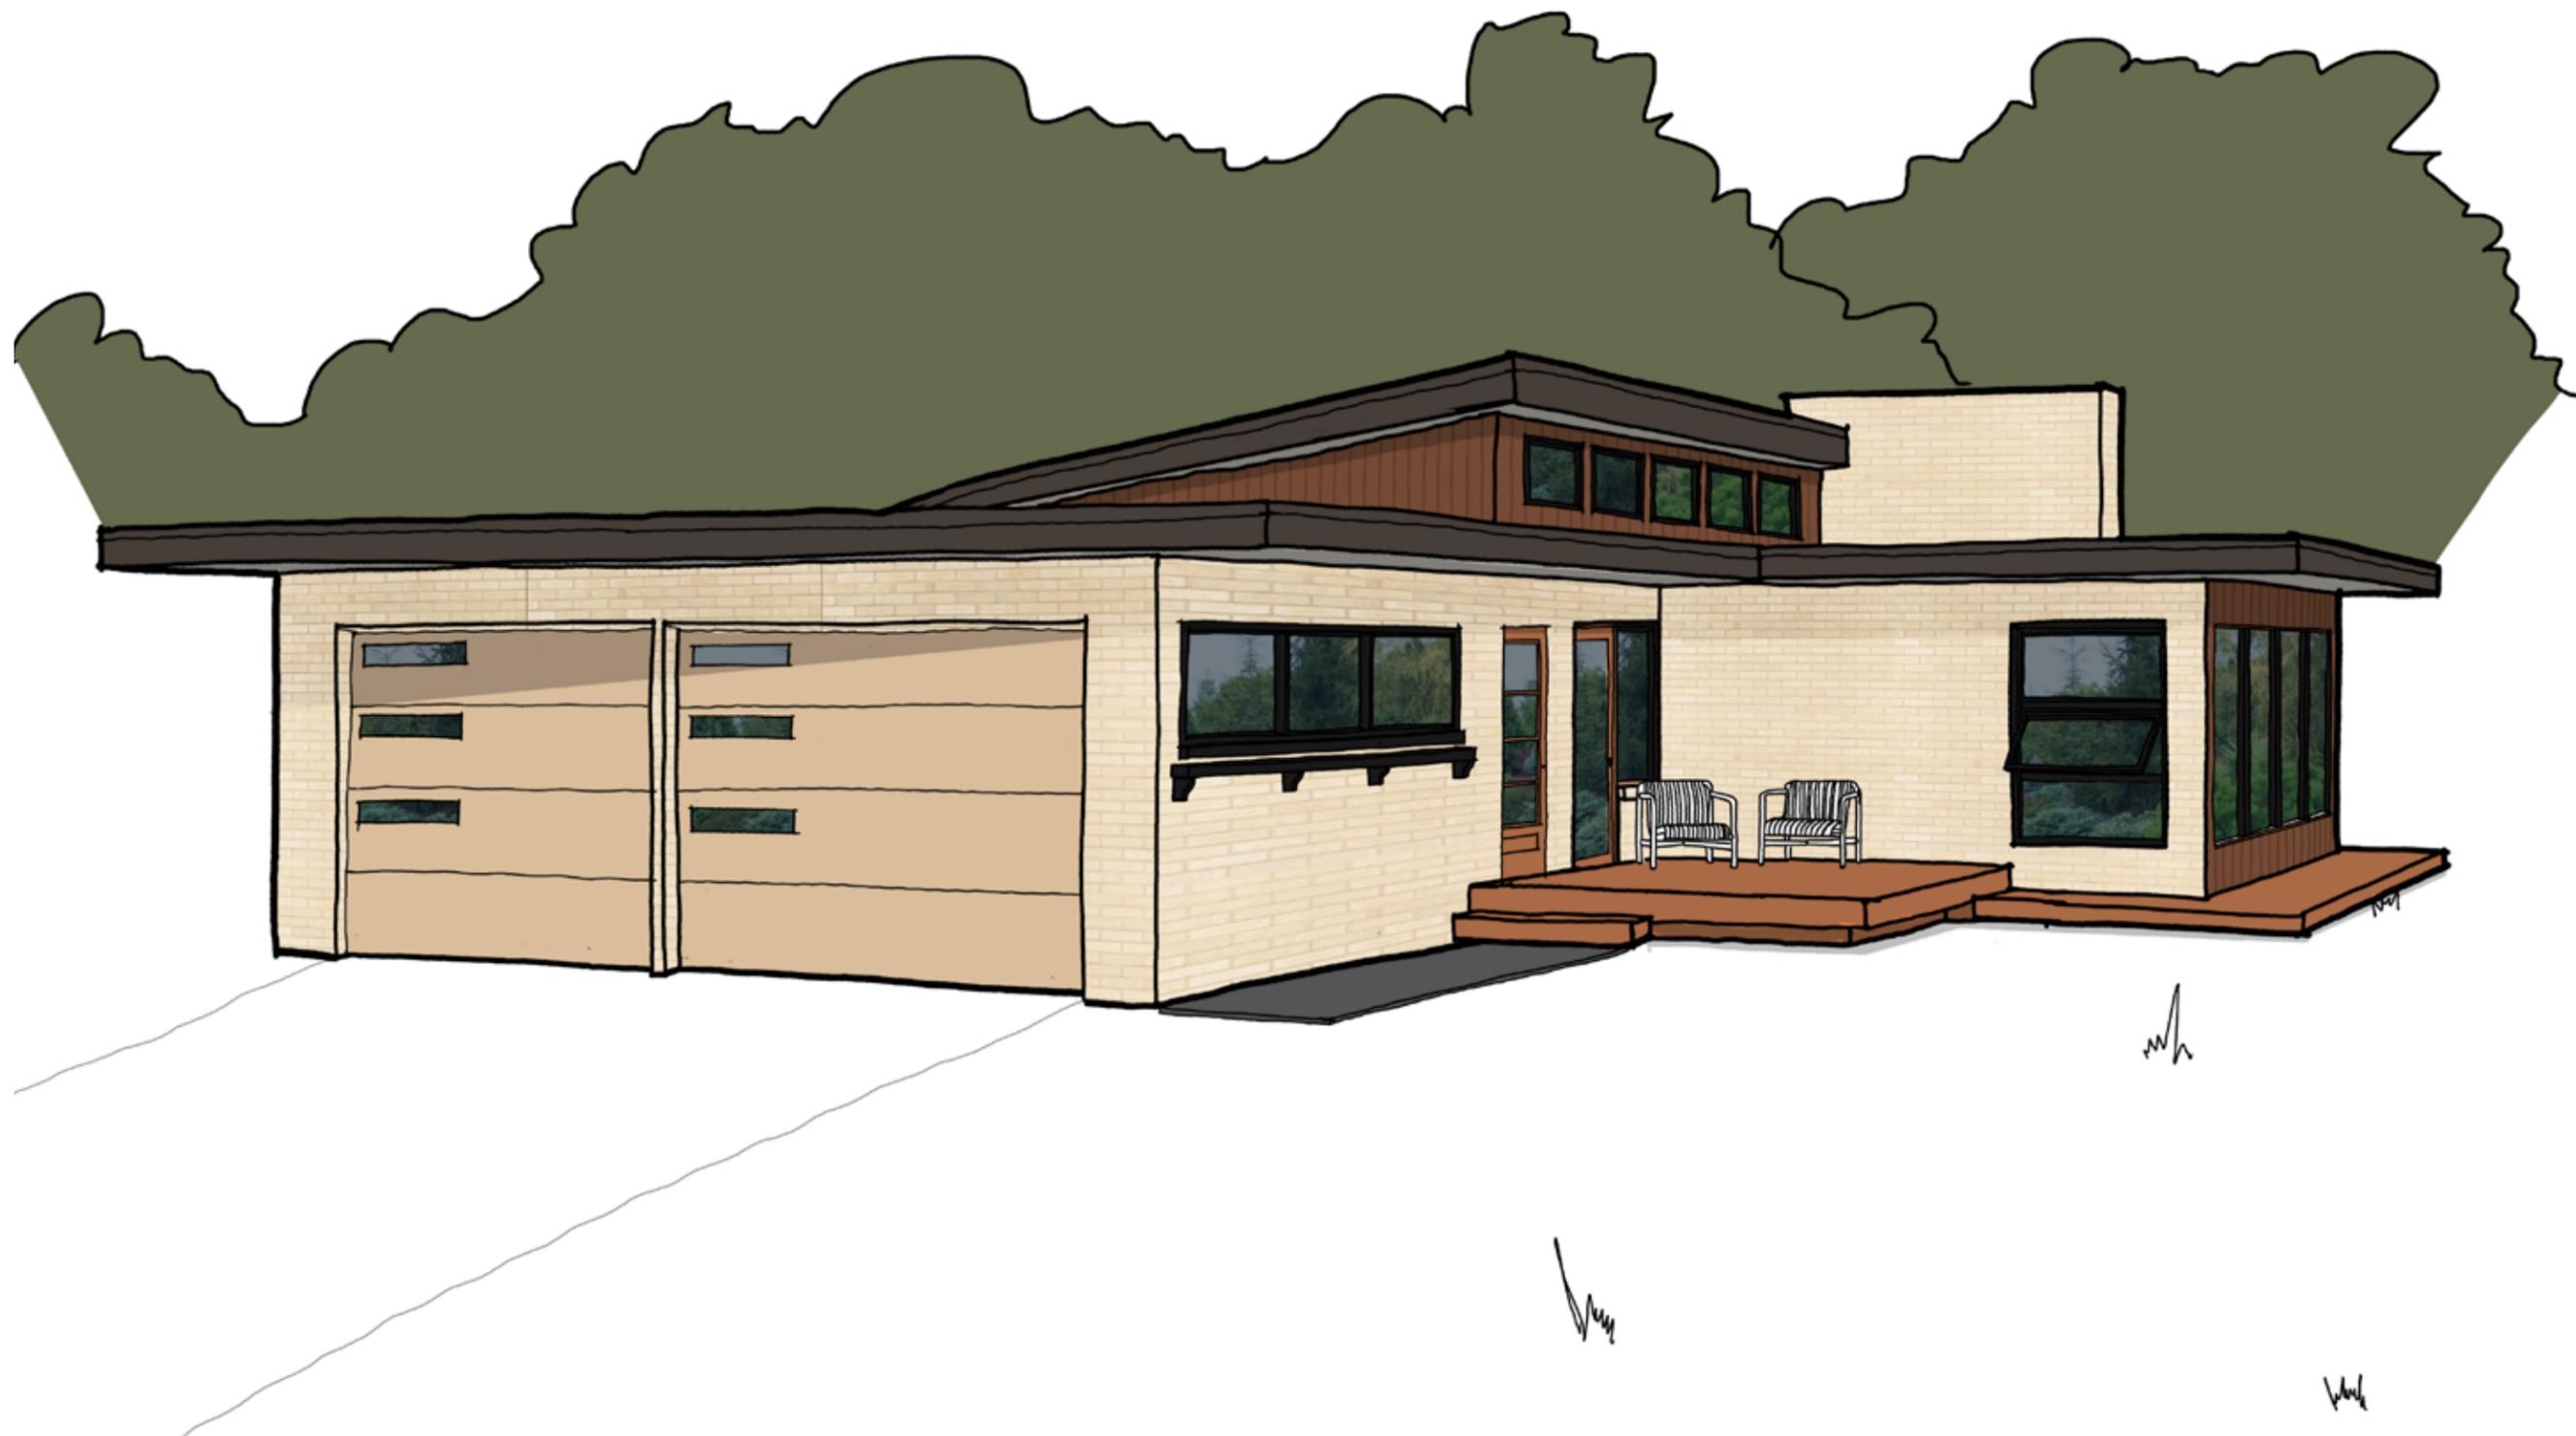

VIEW OF SOUTH WEST WITH MATERIALS



VIEW OF NORTH WITH MATEIRALS