



Engineering

[A] Better Experience

5400 King James Way
Suite 200

Madison, WI. 53719

Phone: (608) 663-1218


Phone: (800)-810-4012

http://klengineering.com

email@klengineering.com

VILLAGE OF ELM GROVE

LAYOUT PLAN

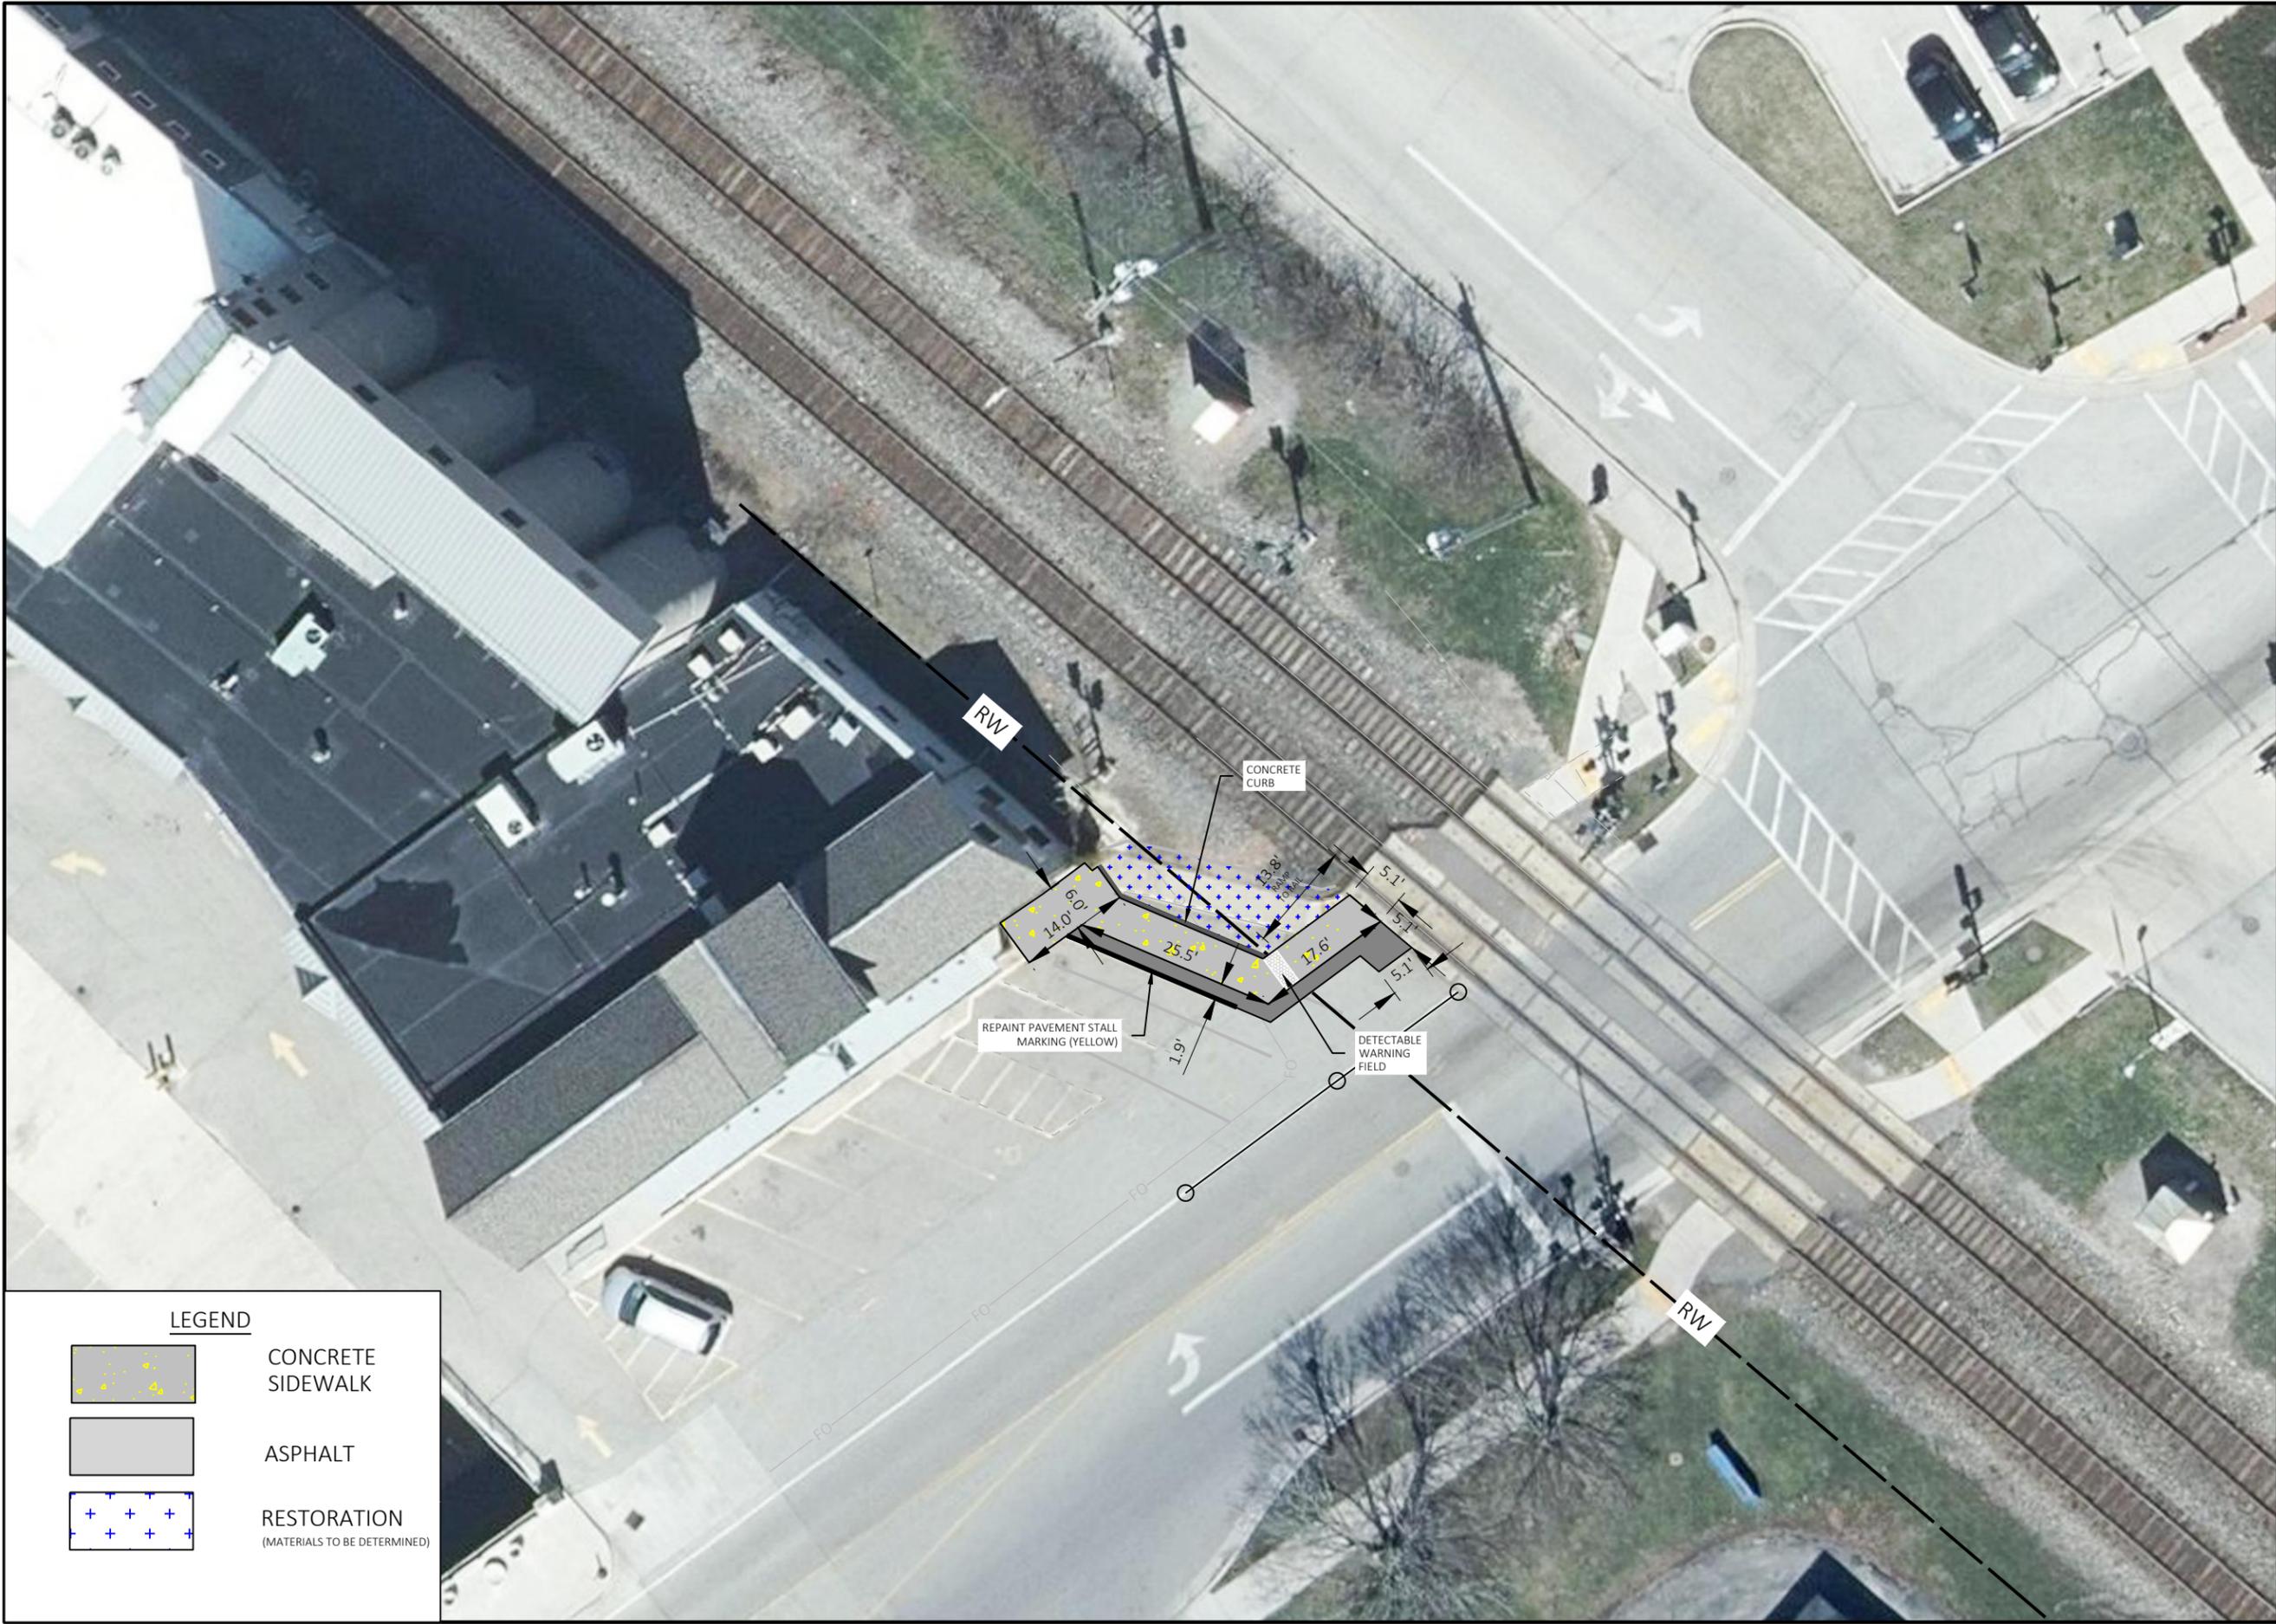


LEGEND



CONCRETE
SIDEWALK



ASPHALT

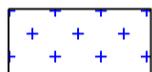

RESTORATION
(MATERIALS TO BE DETERMINED)

Project No: XXX
Date: 12-12-2025
Designed By: AGL
Drafted By: AGL
Checked By: TB

Revisions: XX-XX-XXXX

SHEET NO.

XX