




REVISIONS

FIRST FLOOR	11/26/2025
02	
ADDITION	
3000	
TOTAL SQ. FT.	

SHEET




ELEVATIONS

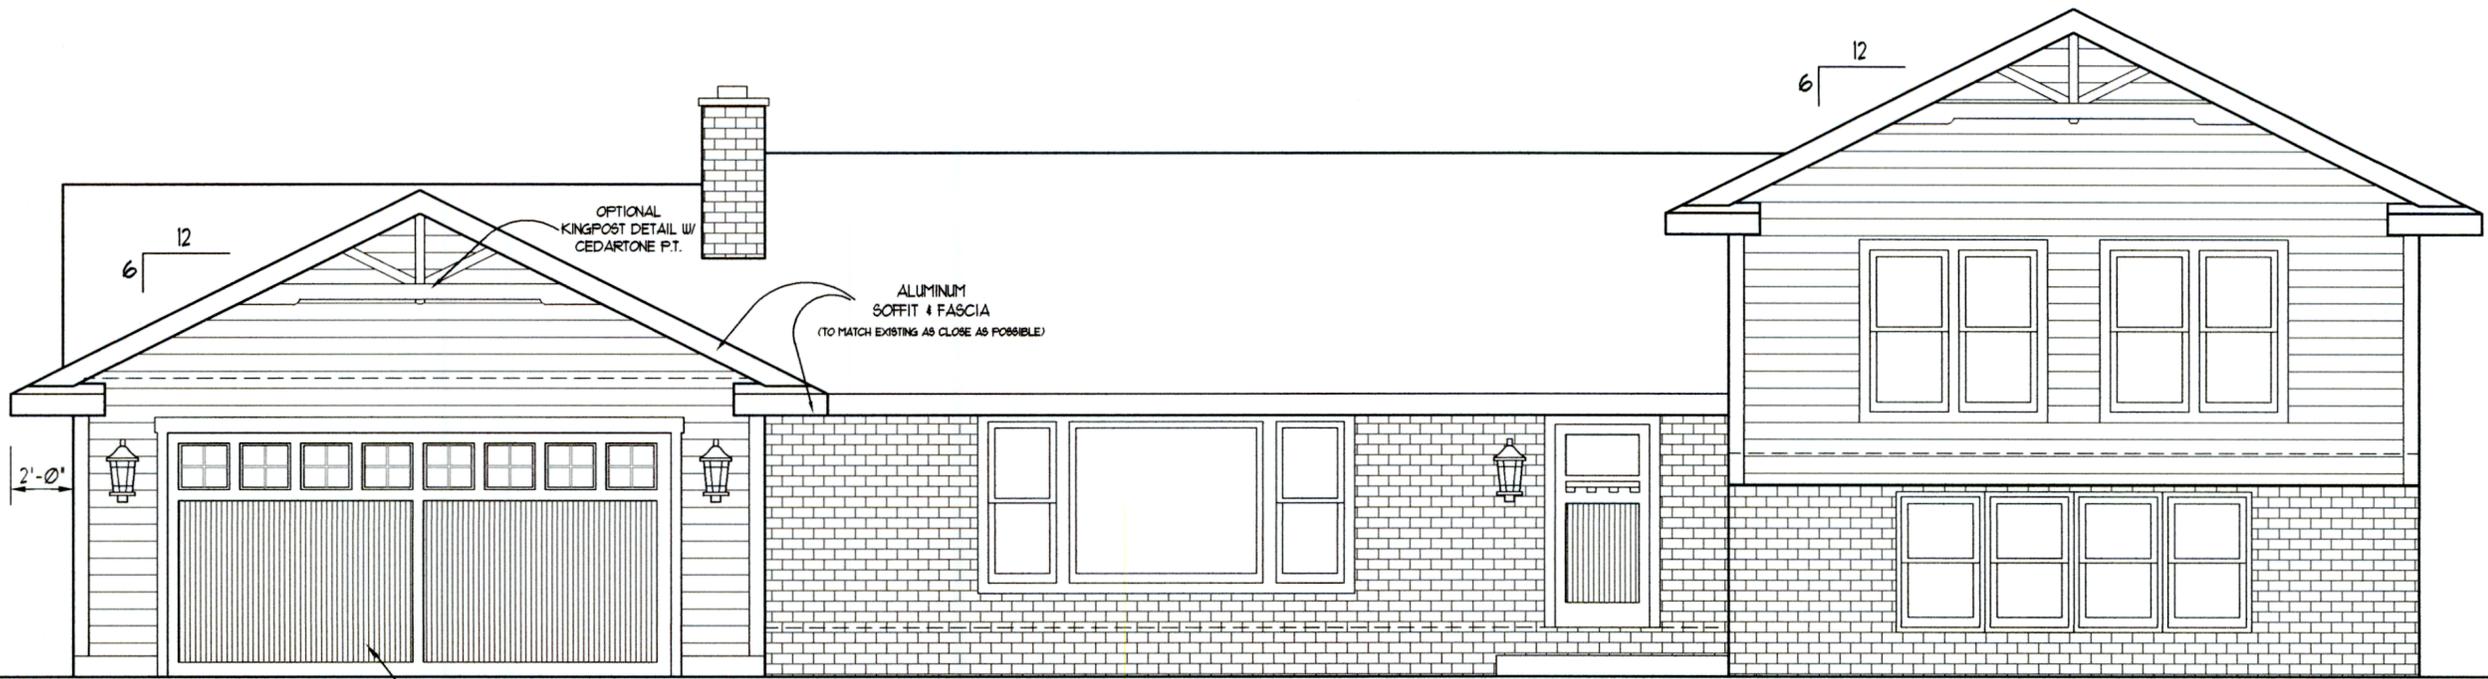

FRONT ELEVATION
1/4" = 1"




LEFT ELEVATION
1/4" = 1"

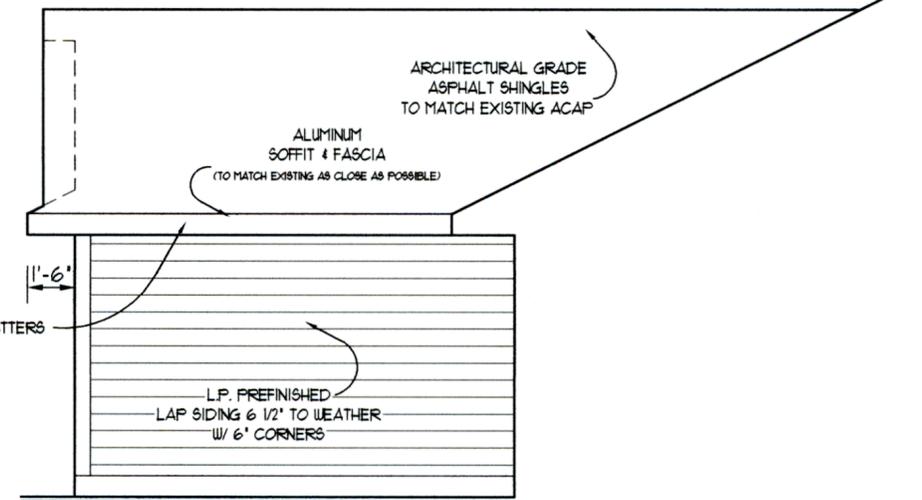

RIGHT ELEVATION
1/4" = 1"

COPYRIGHT 2025 JOHN RICHART
ALL RIGHTS RESERVED. NO PART OF THESE PLANS
MAY BE REPRODUCED OR TRANSMITTED IN ANY FORM
OR BY ANY MEANS, ELECTRONIC OR MECHANICAL,
INCLUDING PHOTOCOPYING, RECORDING, OR BY ANY
INFORMATION STORAGE AND RETRIEVAL SYSTEM,
WITHOUT THE WRITTEN PERMISSION OF JOHN RICHART.

ALL CONTRACTORS ARE RESPONSIBLE
FOR CHECKING AND VERIFYING
EXISTING DIMENSIONS AND BUILDING TO
THE LATEST BUILDING CODES AND
PRACTICES. ANY QUESTIONS OR
DISCREPANCIES IN THE PLANS PLEASE
CONTACT JOHN RICHART

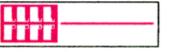


REVISIONS

FIRST FLOOR 122	11/26/2025
ADDITION 3006	
TOTAL SQ. FT.	

SHEET


2

FLOOR PLAN

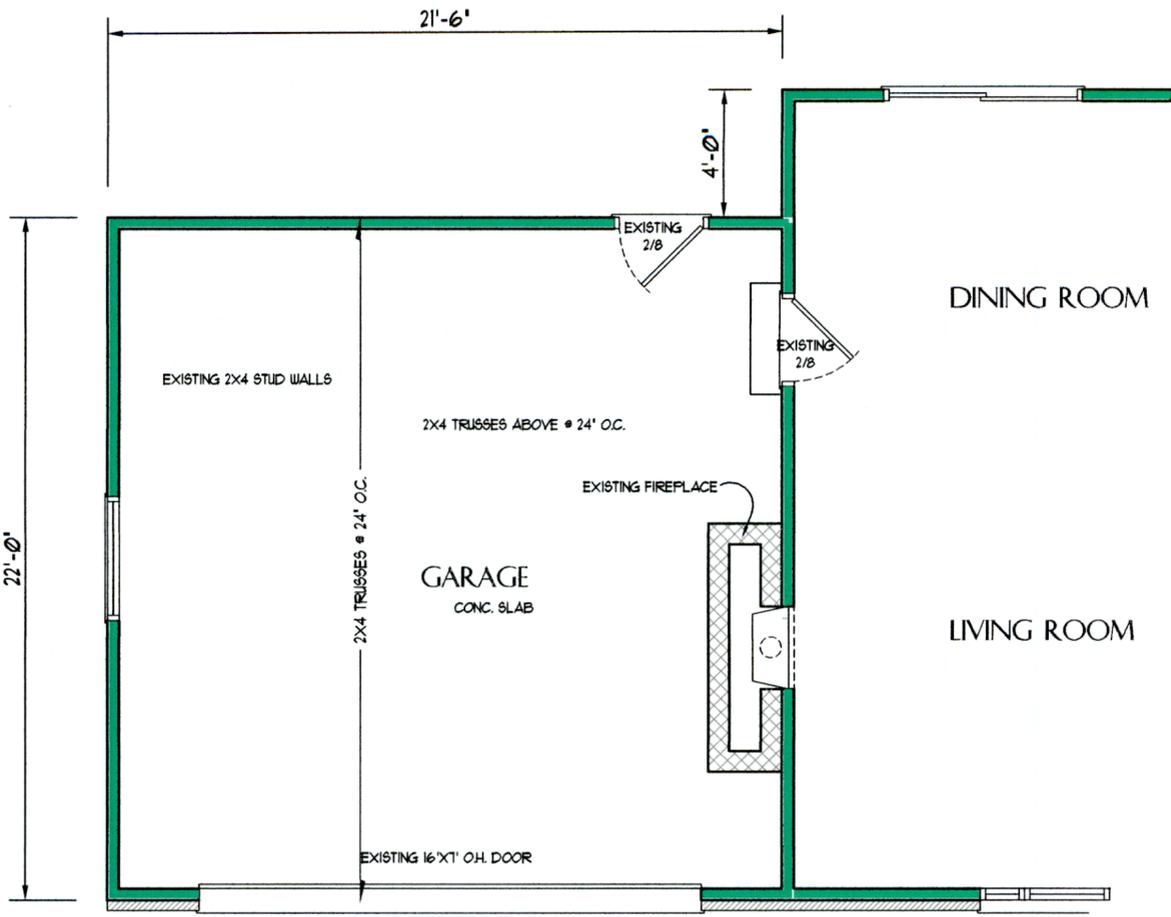

EXISTING FIRST FLOOR PLAN

1/4" = 1'

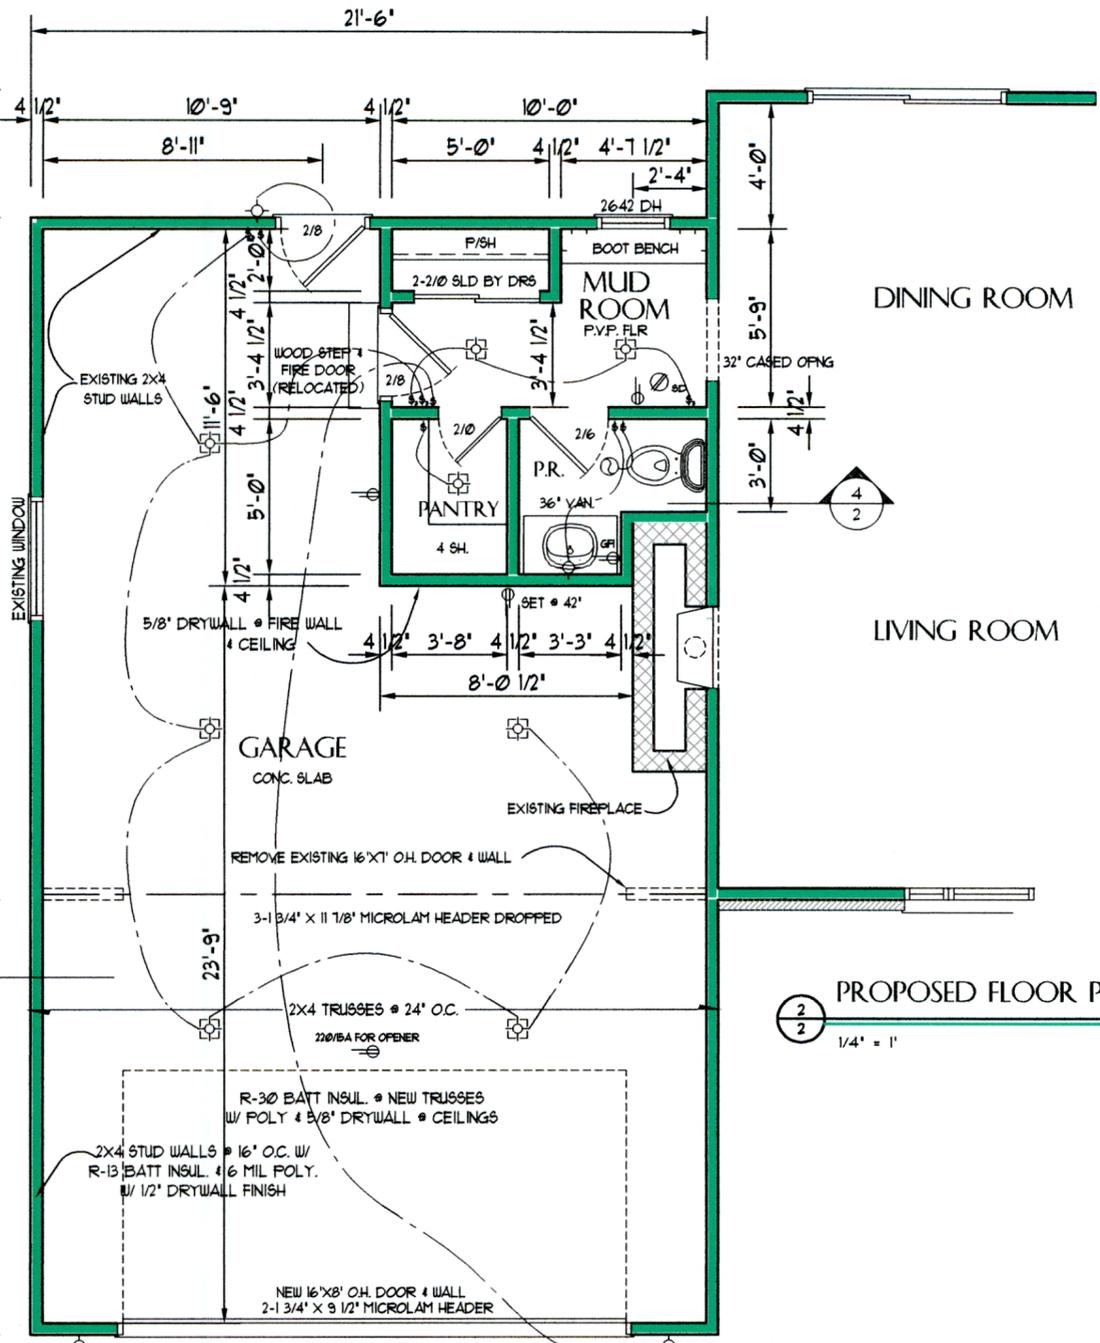


PROPOSED FLOOR PLAN

1/4" = 1'


ELECTRICAL KEY	
SWITCH	RECESSED LED
3-WAY SWITCH	LIGHT FIXTURE
4-WAY SWITCH	SMOKE DETECTOR
SWITCH W/SPEED CONTROL	OUTLET/RECEPT.
SWITCH W/DIMMER	220 OUTLET/RECEPT.
EXHAUST FAN	GFI OUTLET
EXHAUST FAN WITH LIGHT	W.P. WATERPROOF OUTLET

ONLY NEW FIXTURES ARE SHOWN

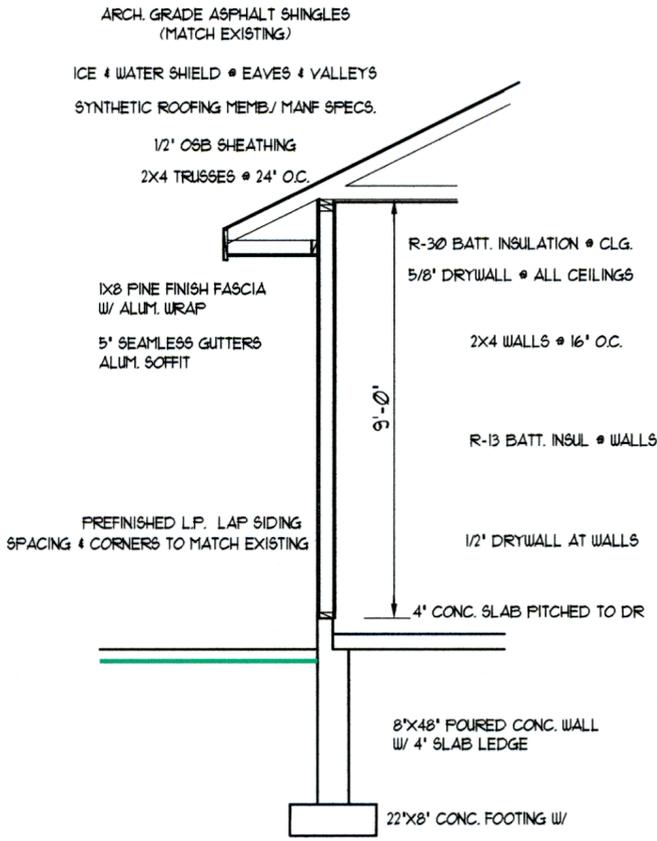


BUILDING SECTION

3/8" = 1'

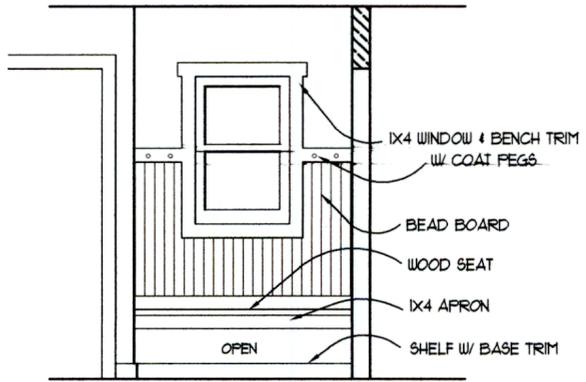

MUD ROOM BOOT BENCH

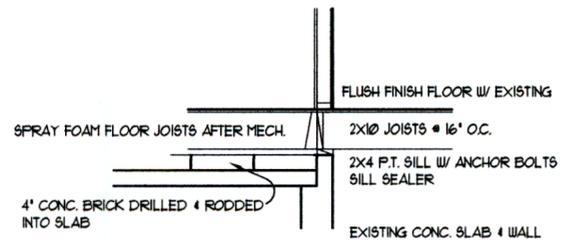

FLOOR SECTION

3/8" = 1'

COPYRIGHT 2025 JOHN RICHART
ALL RIGHTS RESERVED. NO PART OF THESE PLANS MAY BE REPRODUCED OR TRANSMITTED IN ANY FORM OR BY ANY MEANS, ELECTRONIC OR MECHANICAL, INCLUDING PHOTOCOPYING, RECORDING, OR BY ANY INFORMATION STORAGE AND RETRIEVAL SYSTEM, WITHOUT THE WRITTEN PERMISSION OF JOHN RICHART.

ALL CONTRACTORS ARE RESPONSIBLE FOR CHECKING AND VERIFYING EXISTING DIMENSIONS AND BUILDING TO THE LATEST BUILDING CODES AND PRACTICES. ANY QUESTIONS OR DISCREPANCIES IN THE PLANS PLEASE CONTACT JOHN RICHART