


PROJECT NO: 2766-00-71	HWY: CTH M (NORTH AVE)	COUNTY: WAUKESHA	UNDERWOOD CUL-DE-SAC ALTERNATE	SHEET	E
------------------------	------------------------	------------------	--------------------------------	-------	----------

FILE NAME: C:\PW_WORKDIR\DEN001\JA032206\00411308\GF- UNDERWOOD CUL-DE-SAC EXHIBT.DWG	PLOT DATE: 4/6/2018 9:55 AM	PLOT BY: ADLER, JORDAN	PLOT NAME:	PLOT SCALE: 1 IN:40 FT	WISDOT/CADD SHEET 42
---	-----------------------------	------------------------	------------	------------------------	----------------------

LAYOUT NAME - Plan 1 IN 40 FT

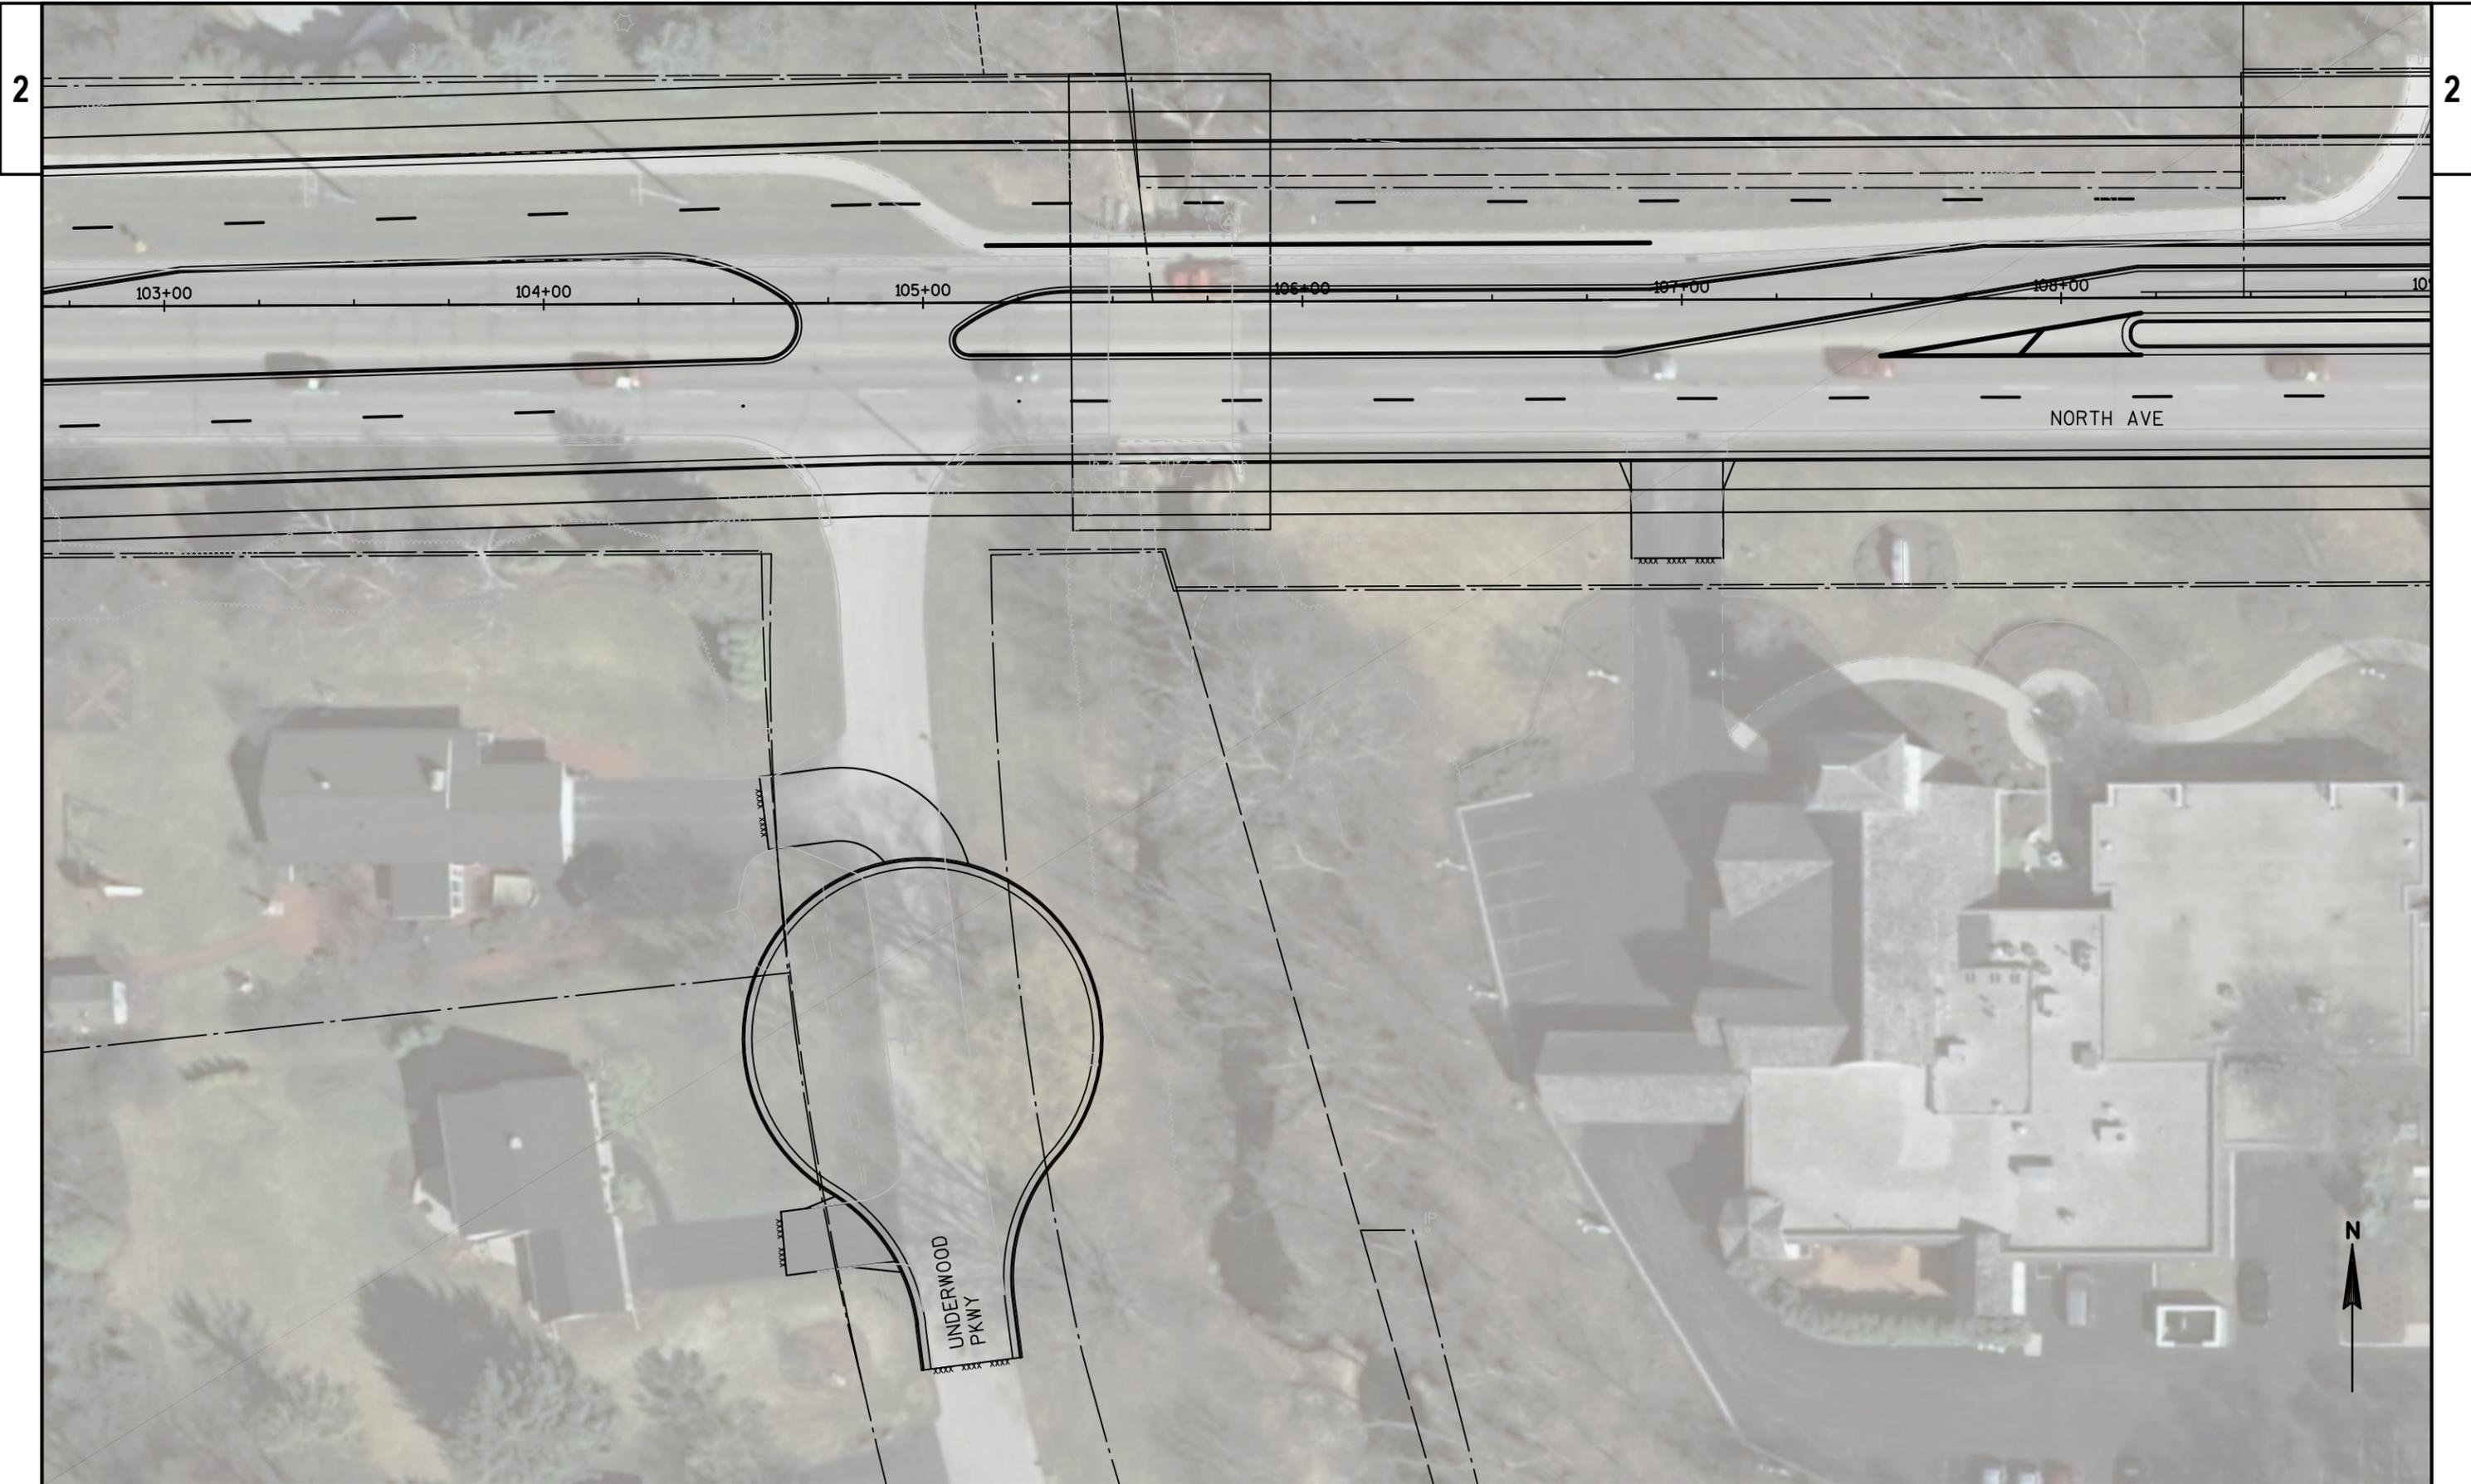

2

2

PROJECT NO: 2766-00-71

HWY: CTH M (NORTH AVE)

COUNTY: WAUKESHA

UNDERWOOD CUL-DE-SAC ALTERNATE

SHEET

E

FILE NAME : C:\PW_WORKDIR\DEN001\JA032206\00411308\GF- UNDERWOOD CUL-DE-SAC EXHIBT.DWG
LAYOUT NAME - Plan 1 IN 40 FT

PLOT DATE : 4/6/2018 9:08 AM

PLOT BY : ADLER, JORDAN

PLOT NAME :

PLOT SCALE : 1 IN:40 FT

WISDOT/CADDs SHEET 42