
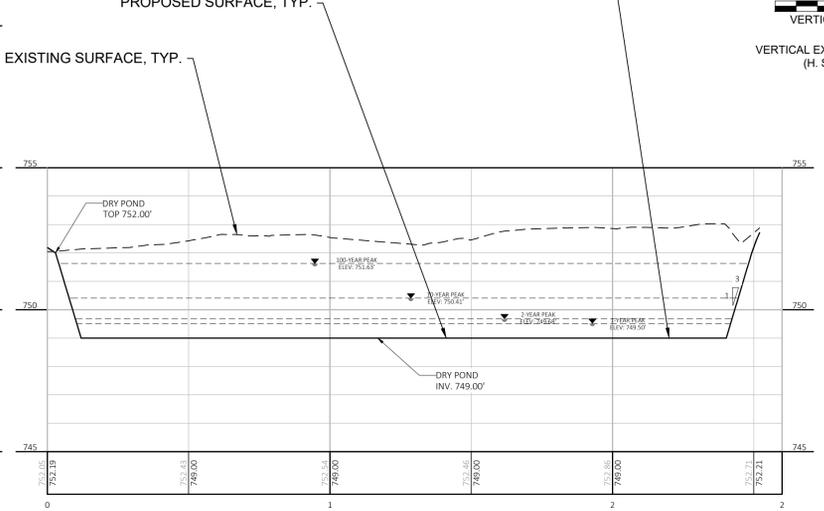
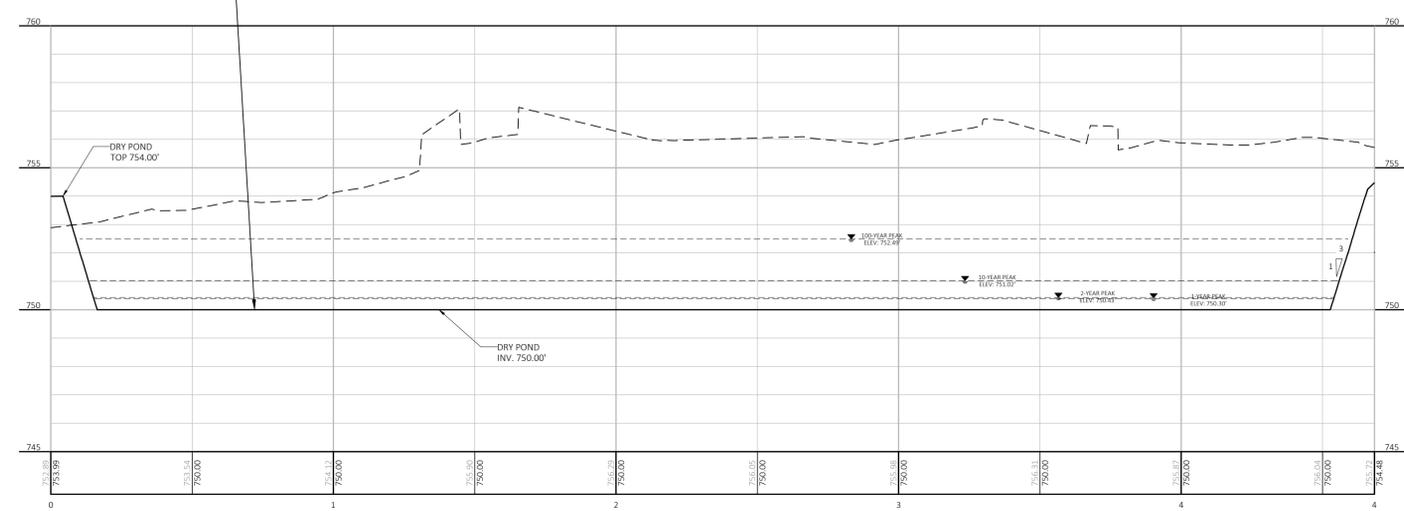



OUTLET STRUCTURE LOCATION, SEE DETAIL 1, C340

OUTLET STRUCTURE LOCATION, SEE DETAIL 2, C340

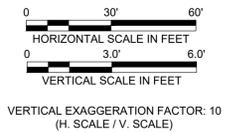


SECTION-AA

SECTION-BB

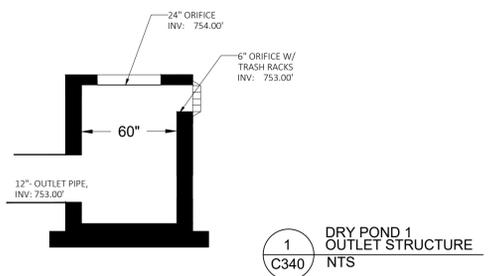

1 DRY POND 1  
C340 OUTLET STRUCTURE  
NTS

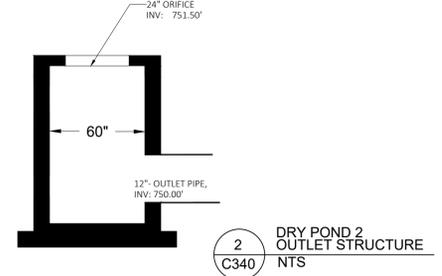

2 DRY POND 2  
C340 OUTLET STRUCTURE  
NTS

PROJECT TITLE: SCHOOL SISTERS OF NOTRE DAME DEVELOPMENT  
PRELIMINARY DESIGN, NOT FOR CONSTRUCTION

CLIENT: MANDEL GROUP, INC.

PROJECT LOCATION: 13105 WATERTOWN PLANK RD.  
ELM GROVE, WI 53122

REVISIONS	DATE	DESCRIPTION

DRAWN BY JLA	DATE 12/14/2020
CHECKED BY APS	DATE 12/14/2020

SITE TITLE  
DRY POND 1 & DRY POND 2 XS

C340