


910 ELM GROVE RD.
ELM GROVE, WISCONSIN 53122
PHONE: 782-8690

94-1075

PREPARED FOR: Jeffrey Elverman
LOCATION: 720 Brinsmere Drive (Elm Grove)

DESCRIPTION OF PROPERTY

Lot 8 in Block 3 in ELM GROVE TERRACE, being a subdivision of a part of the East 1/2 of Section 26, Town 7 North, Range 20 East, in the Village of Elm Grove, Waukesha County, Wisconsin.

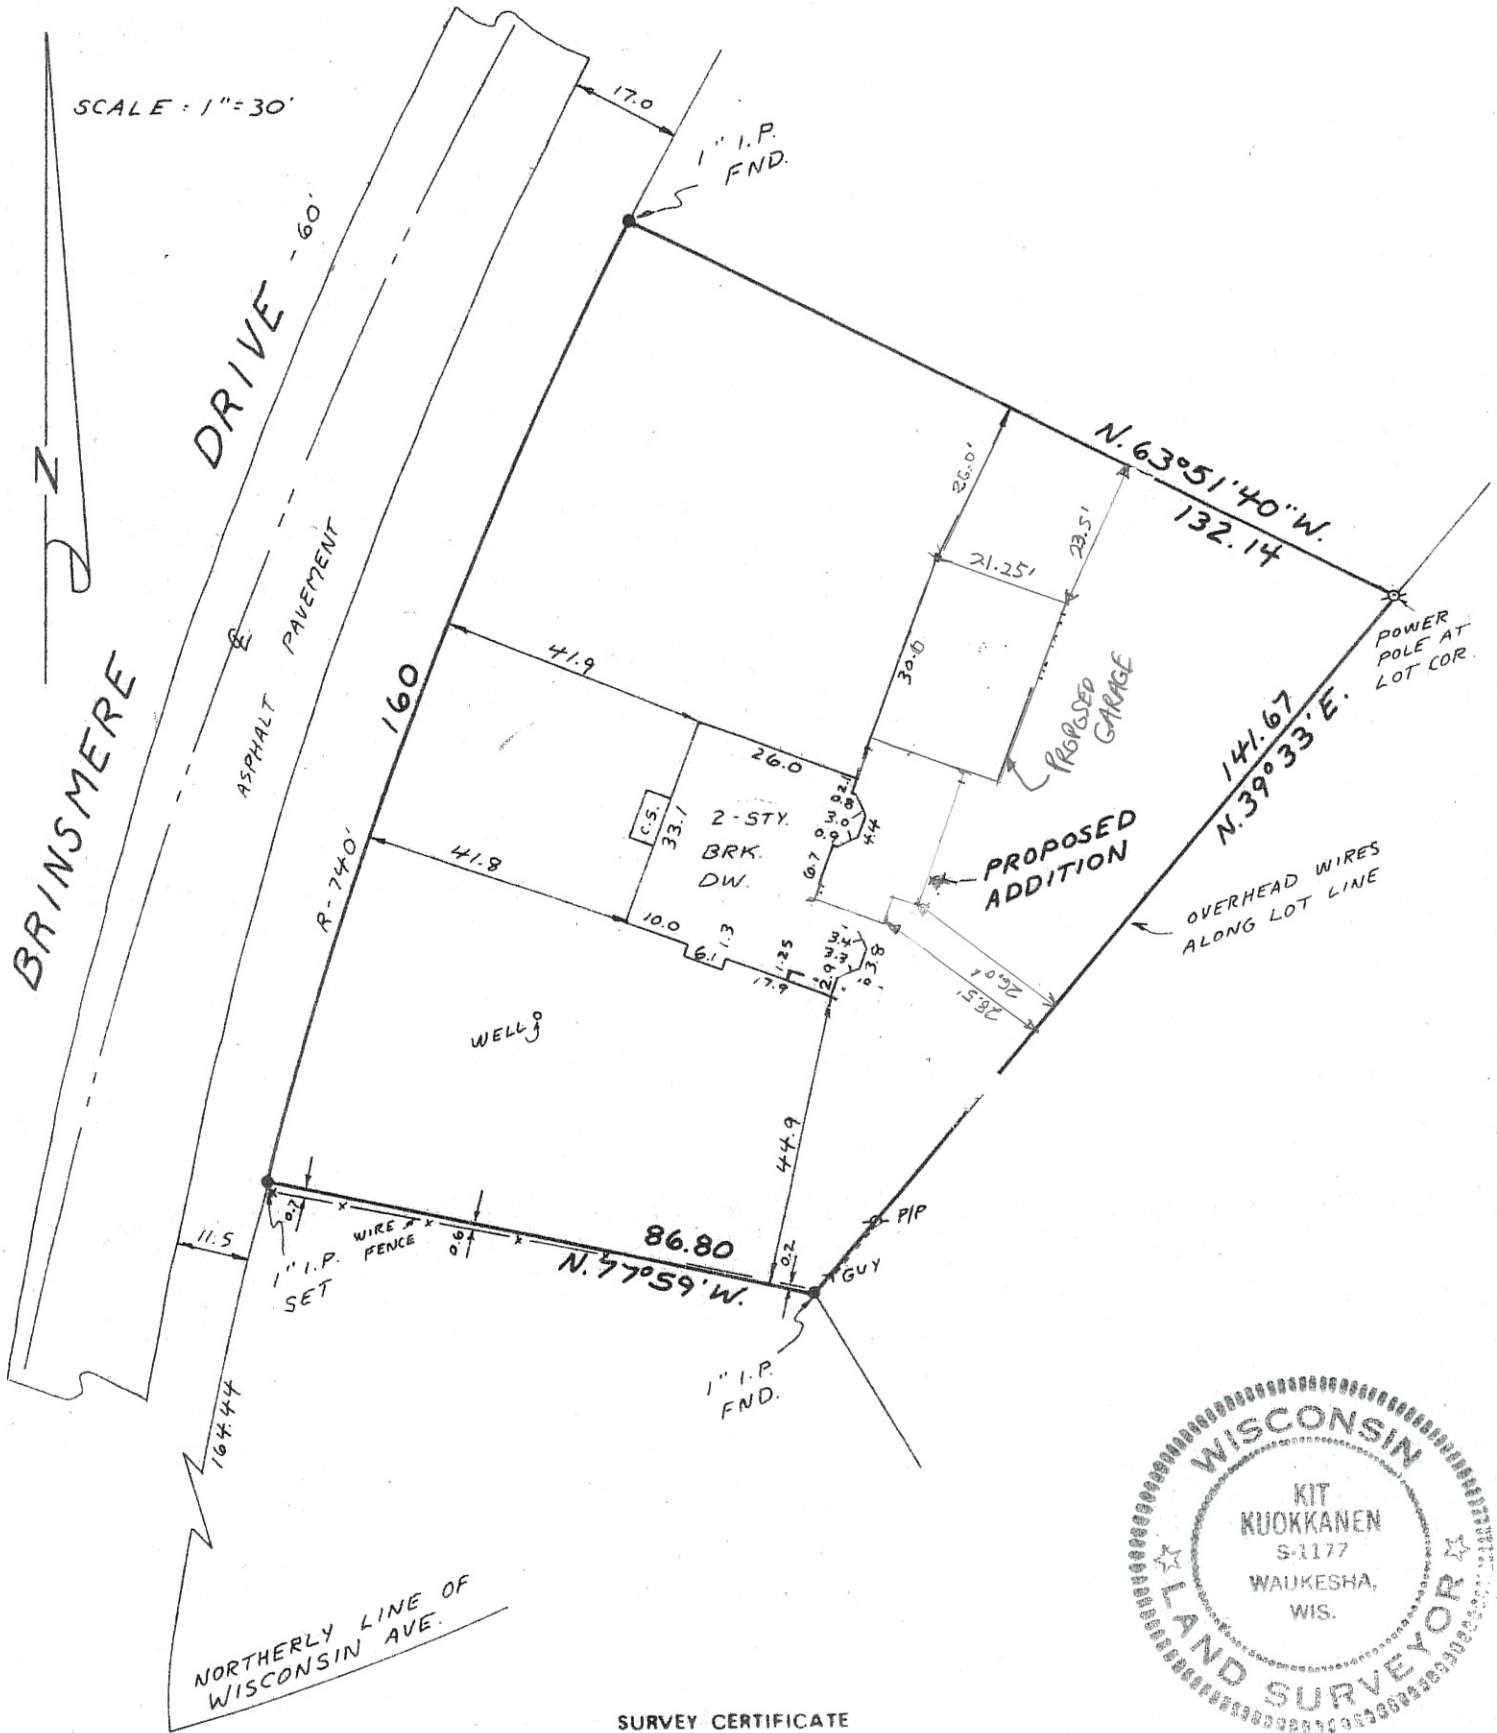

SURVEY CERTIFICATE

I HAVE SURVEYED THE ABOVE-DESCRIBED PROPERTY AND THE ABOVE MAP IS A TRUE REPRESENTATION THEREOF AND SHOWS THE SIZE AND LOCATION OF THE PROPERTY, ITS EXTERIOR BOUNDARIES, THE LOCATION AND DIMENSIONS OF ALL VISIBLE STRUCTURES THEREON, FENCES, APPARENT EASEMENTS AND ROADWAYS AND VISIBLE ENCROACHMENTS, IF ANY.

THIS SURVEY IS MADE FOR THE EXCLUSIVE USE OF THE PRESENT OWNERS OF THE PROPERTY, AND ALSO THOSE WHO PURCHASE, MORTGAGE, OR GUARANTEE THE TITLE THERETO WITHIN ONE (1) YEAR FROM DATE HEREOF.

Dated at
this 25th day of JANUARY, 19 94

[Signature]
Surveyor