

REVISIONS	BY

**FLAGSTONE**  
 Landscape Design and Contracting

Phone: 262.377.7827  
 FAX: 262.377.2850  
 1840 Lakeside Road  
 Cedarburg, WI 53012

SCALE

DESIGN BY


DRAWN BY

BASE MAP

DATE  
12.21.21

SHEET

OF SHEETS

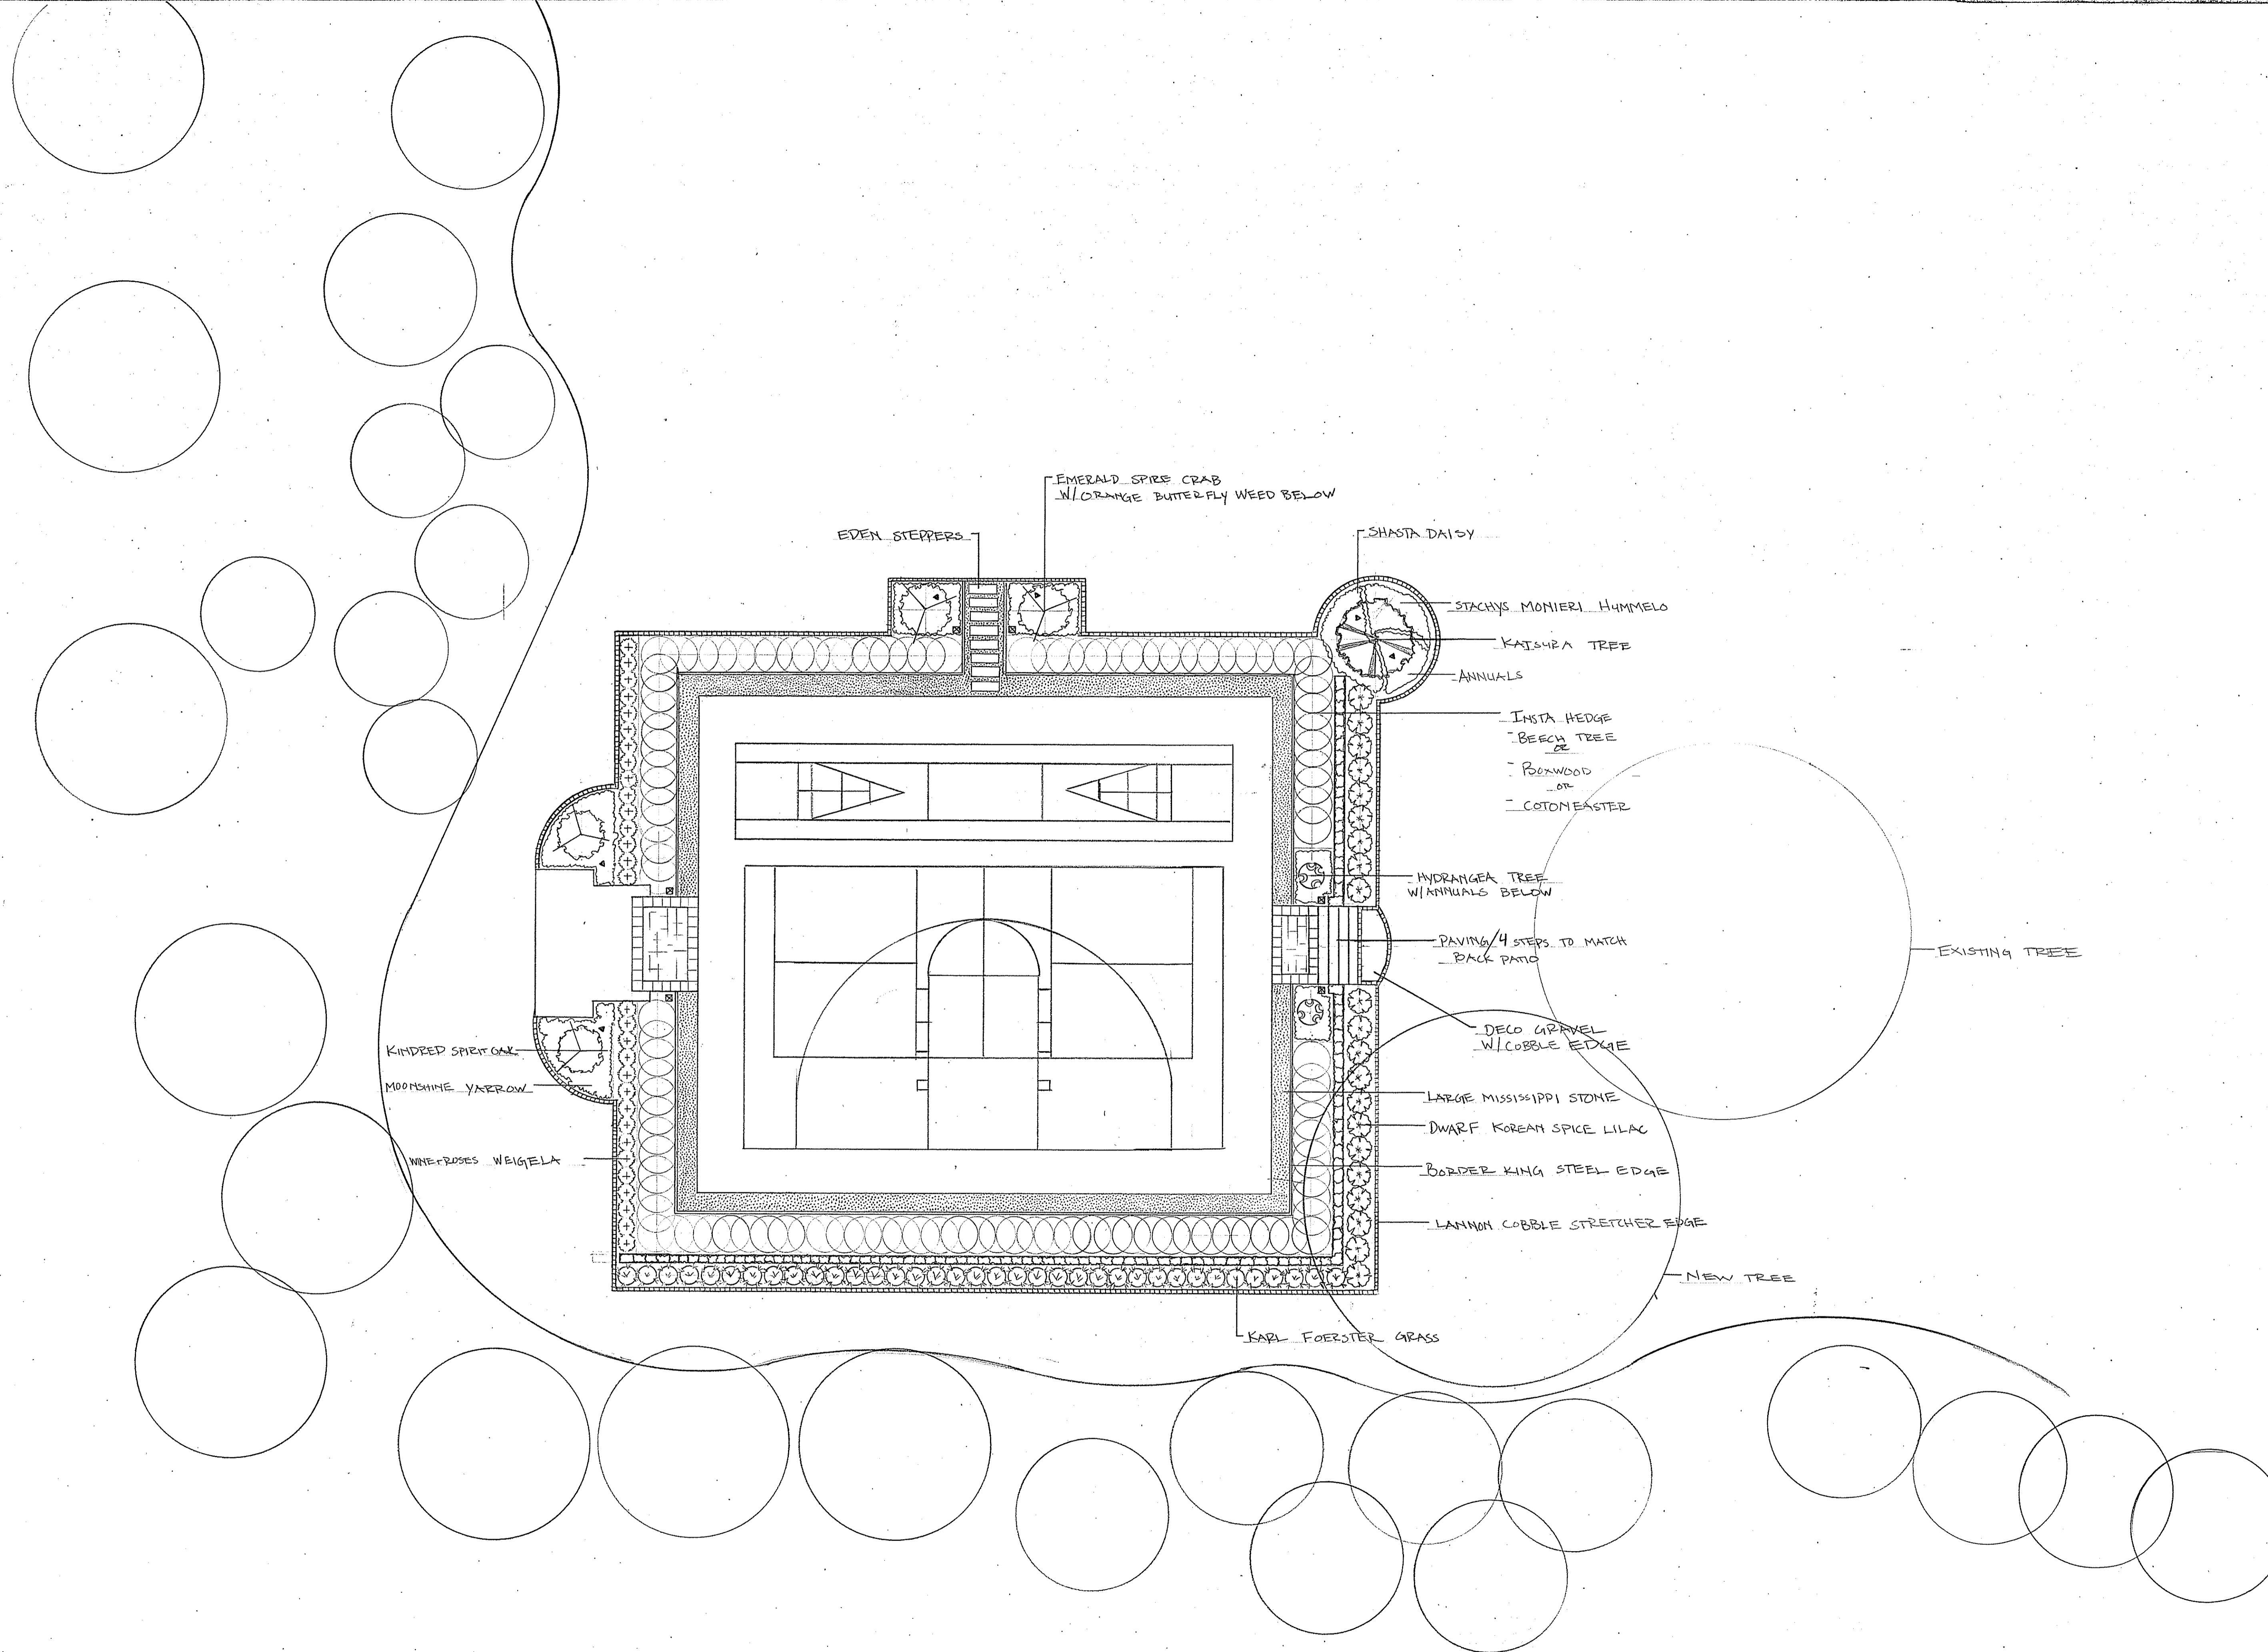

EMERALD SPIRE CRAB  
W/ORANGE BUTTERFLY WEED BELOW

EDEN STEPPERS

SHASTA DAISY

STACHYS MONIERI HYMELD

KATSURA TREE

ANNUALS

INSTA HEDGE

BEECH TREE

BOXWOOD  
OR  
COTONEASTER

HYDRANGEA TREE  
W/ANNUALS BELOW

PAVING 4 STEPS TO MATCH  
BACK PATIO

EXISTING TREE

DECO GRAVEL  
W/COBBLE EDGE

LARGE MISSISSIPPI STONE

DWARF KOREAN SPICE LILAC

BORDER KING STEEL EDGE

LANNON COBBLE STRETCHER EDGE

NEW TREE

KARL FOERSTER GRASS

KINDRED SPIRIT OAK

MOONSHINE YACROW

WINE ROSES WEIGELA