


CROSS SECTION "A"

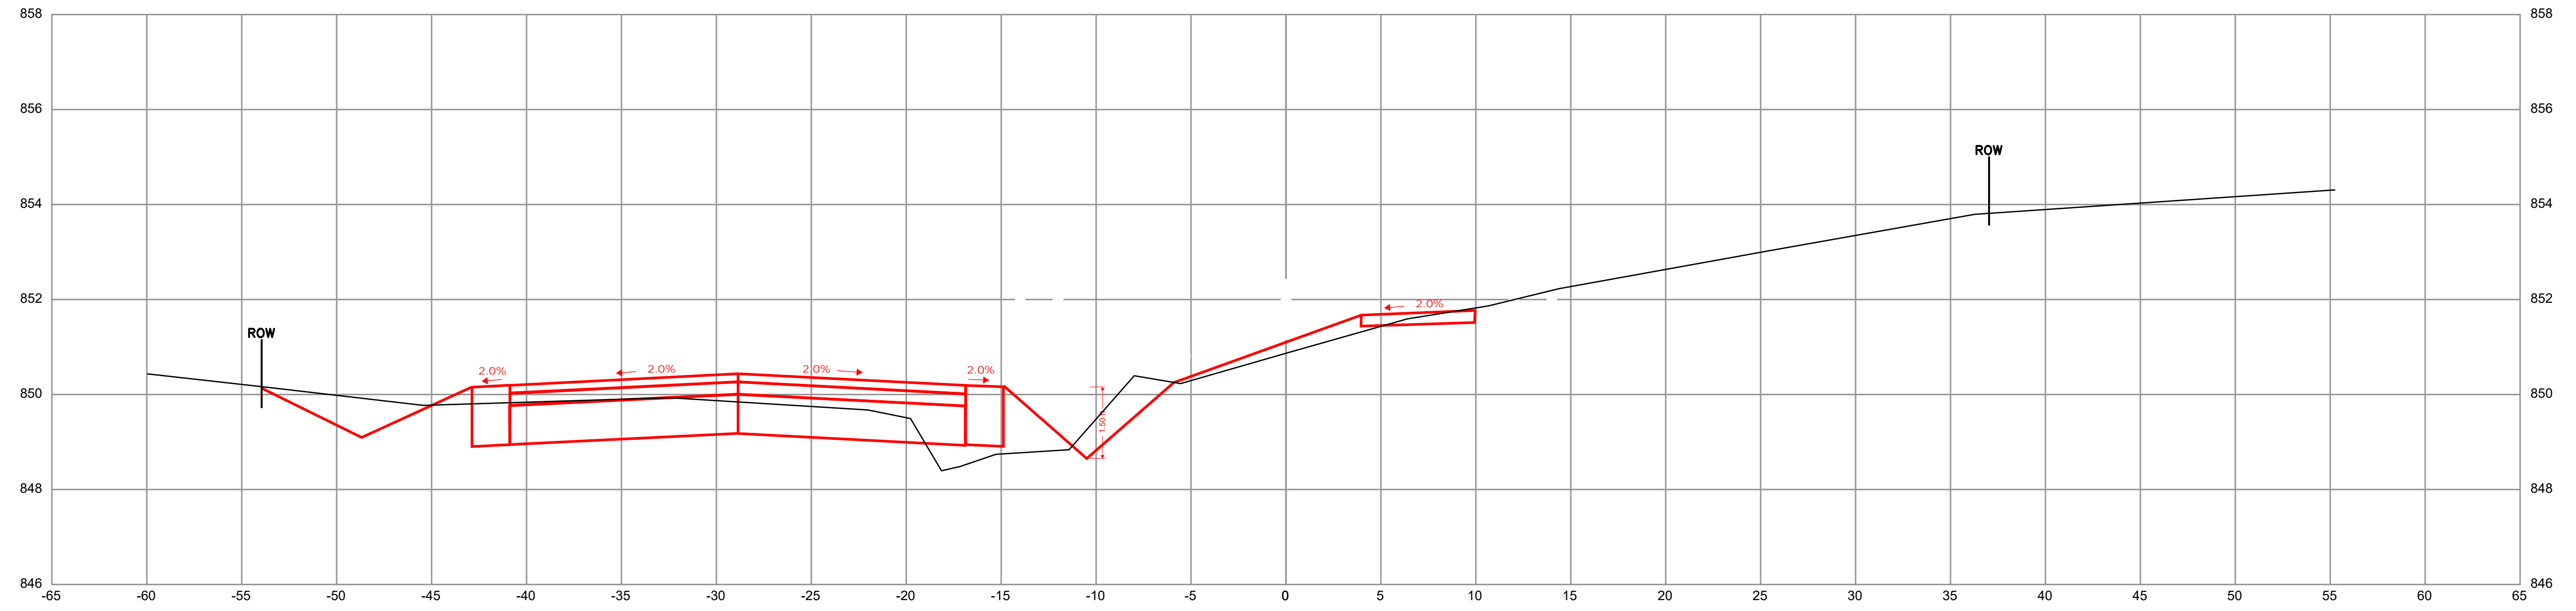

CROSS SECTION "B"

