

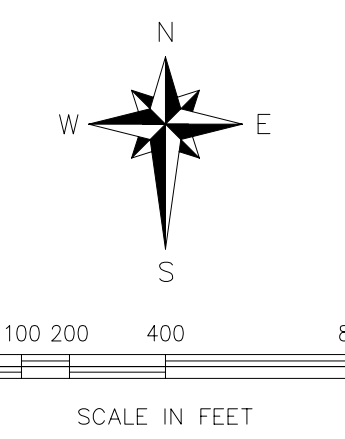


July 27, 2007 12:05pm N:\GIS\MapInfo\Drawings\Map_Sanitary_Sewer_System.dwg Layout1 MIEERL: ka. Corbett\MapInfo\Drawings\Map_Sanitary_Sewer_System.dwg

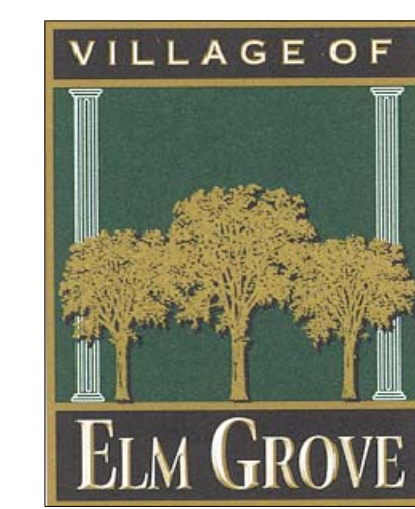

SANITARY SEWER SYSTEM MAP
VILLAGE OF ELM GROVE
WAUKESHA COUNTY, WISCONSIN
REVISED OCTOBER, 2003

- LEGEND**
- 156 SANITARY SEWER MANHOLE
 - FORCE MAIN
 - ▲ PUMP STATION
 - DIVERSION CHAMBER
 - ⊗ EMERGENCY BYPASS
 - SEWER SERVICE AREA BOUNDARY
 - EG 3007 SEWERSHED ID
 - 8" SANITARY SEWER LINE
 - 10" SANITARY SEWER LINE
 - 12" SANITARY SEWER LINE
 - 15" SANITARY SEWER LINE
 - 18" SANITARY SEWER LINE
 - 21" SANITARY SEWER LINE
 - 42" SANITARY SEWER LINE
 - 48" SANITARY SEWER LINE

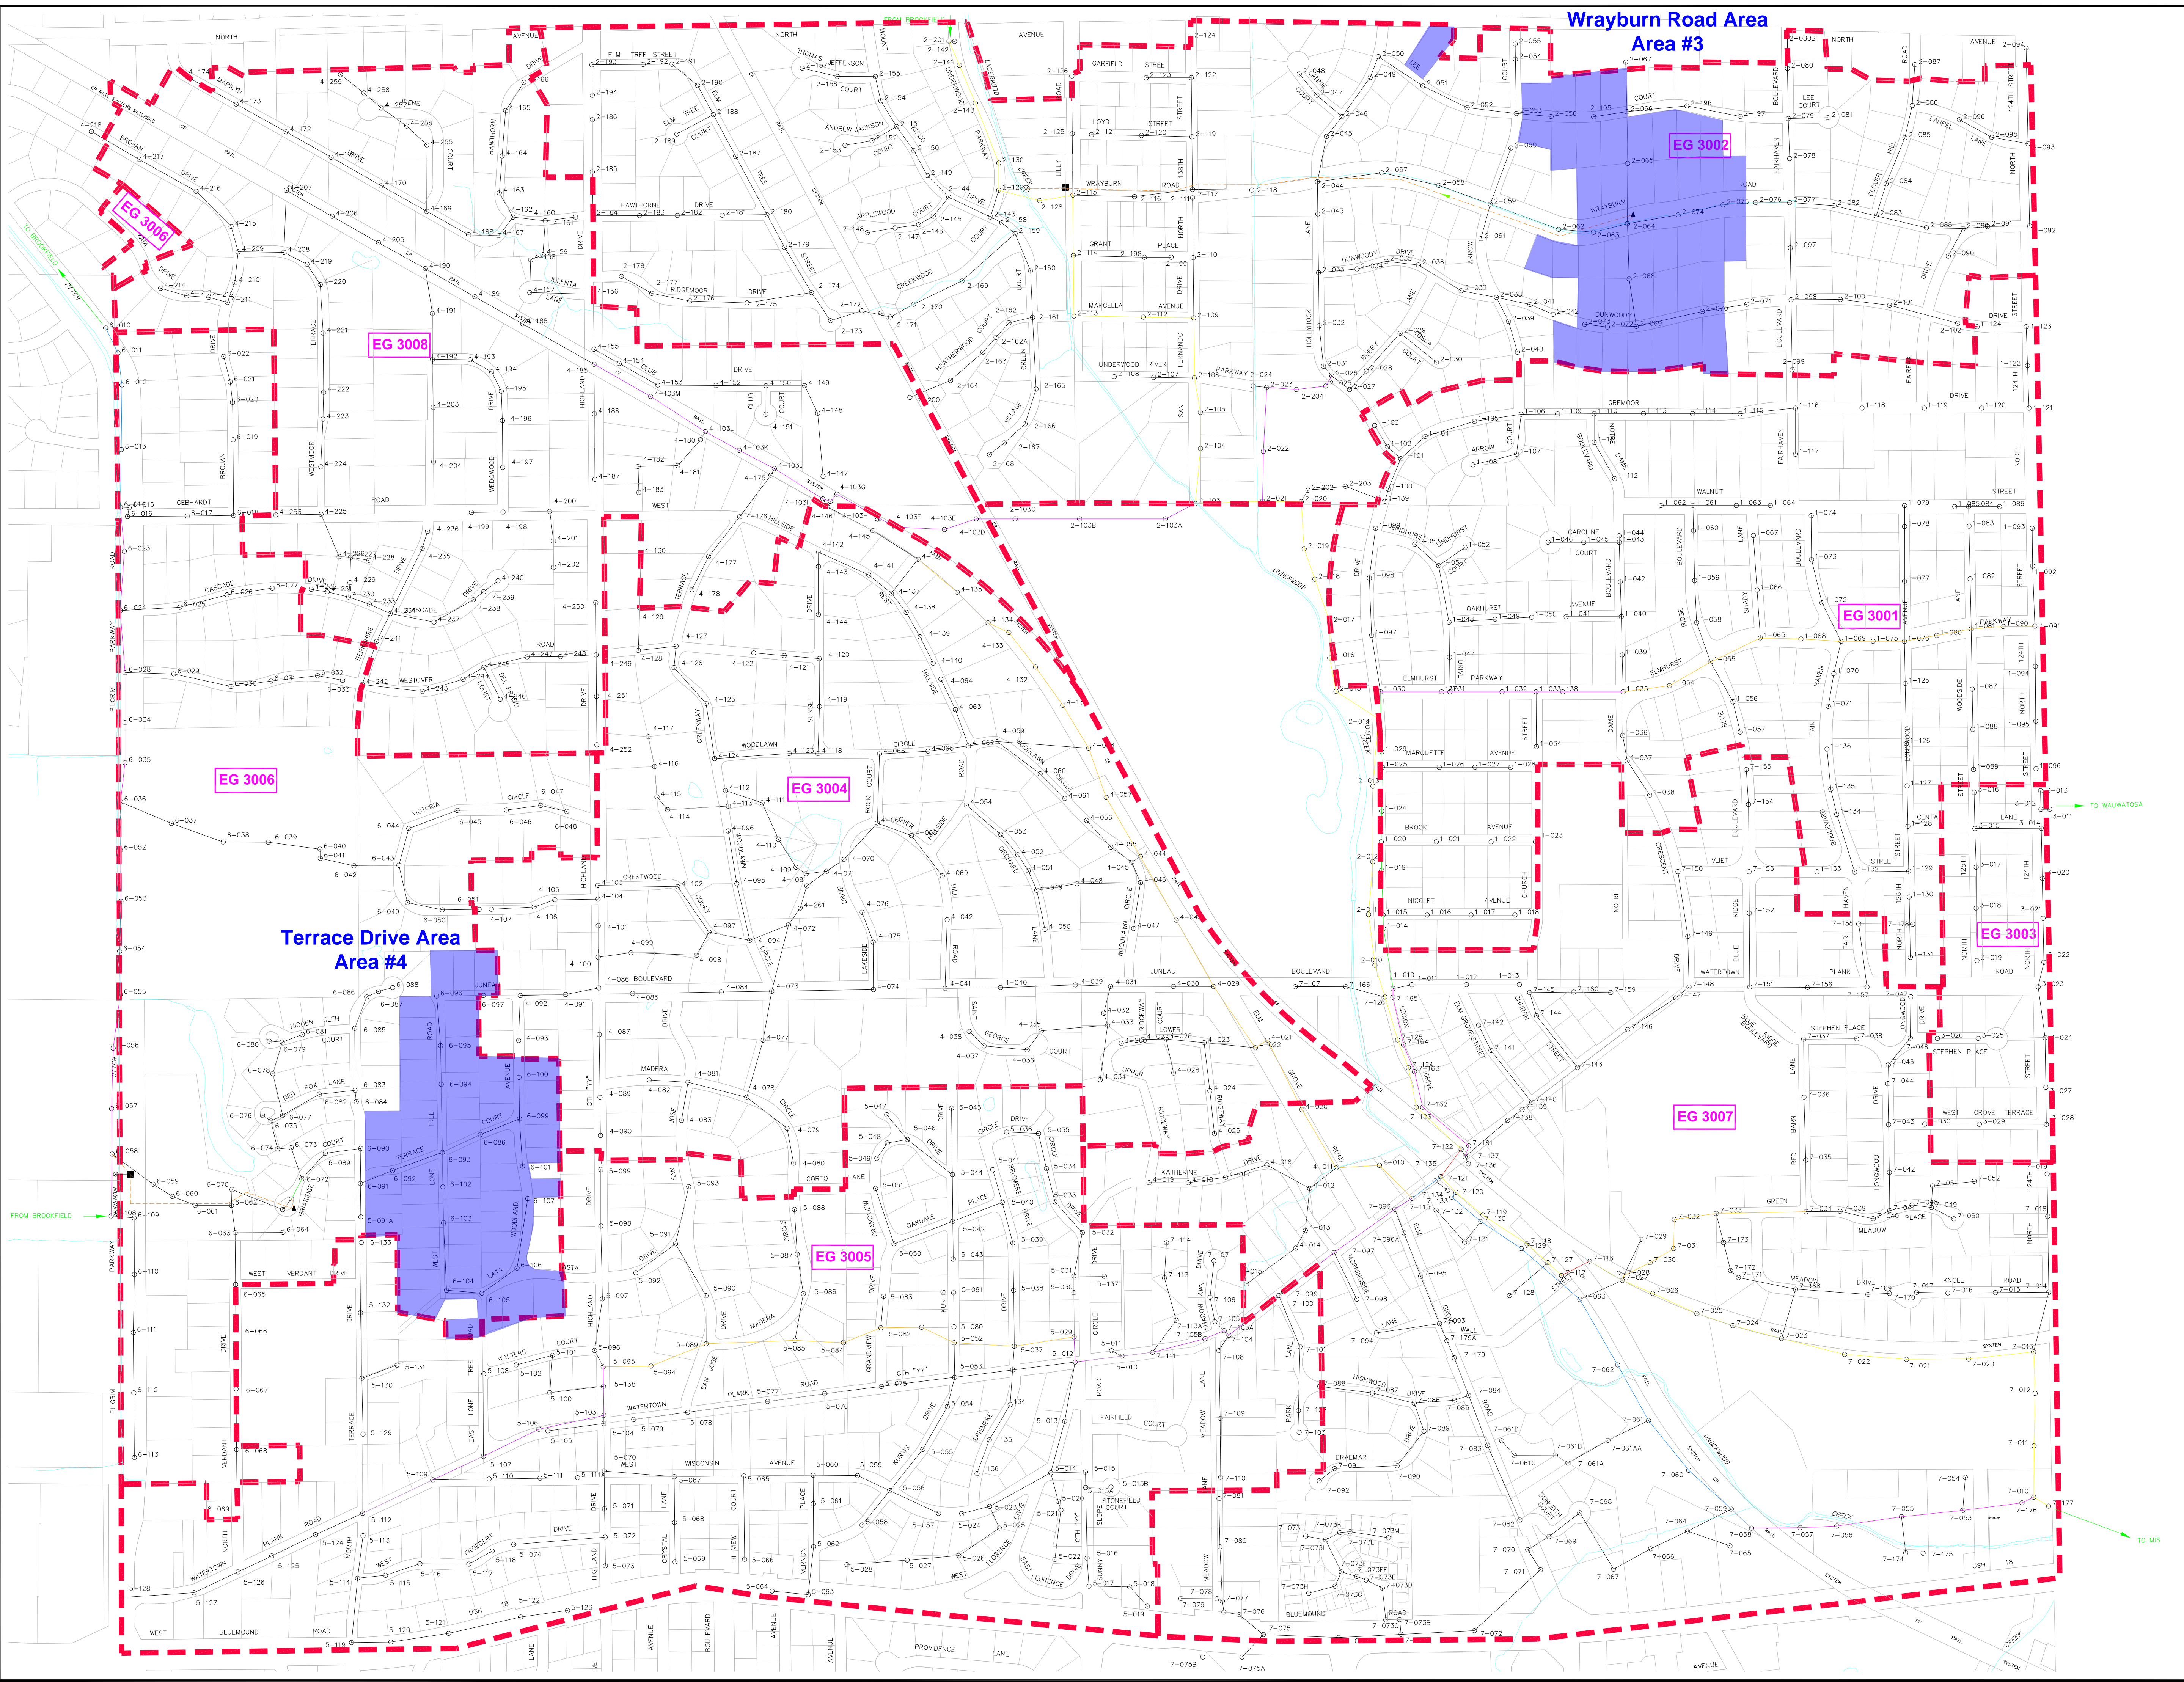

W233 N2080 Ridgeway Parkway • Waukesha, WI 53198-1020
(262) 542-5733 • Fax: (262) 542-5631 • www.ruekert-mielke.com

BASEMAP SOURCE: WAUKESHA COUNTY PARKS AND LAND USE