

Water Main Extension Exhibit (Sheet 1 of 2) Village of Elm Grove



SCALE: 1" = 100'




VILLAGE OF ELM GROVE
13600 Juneau Blvd
Elm Grove, WI 53122
(262) 782-6700

Date: December 19, 2022


DISCLAIMER: The Village of Elm Grove does not guarantee the accuracy of the material contained here in and is not responsible for any misuse or misrepresentation of this information or its derivatives.

Water Main Extension Exhibit (Sheet 2 of 2)

Village of Elm Grove

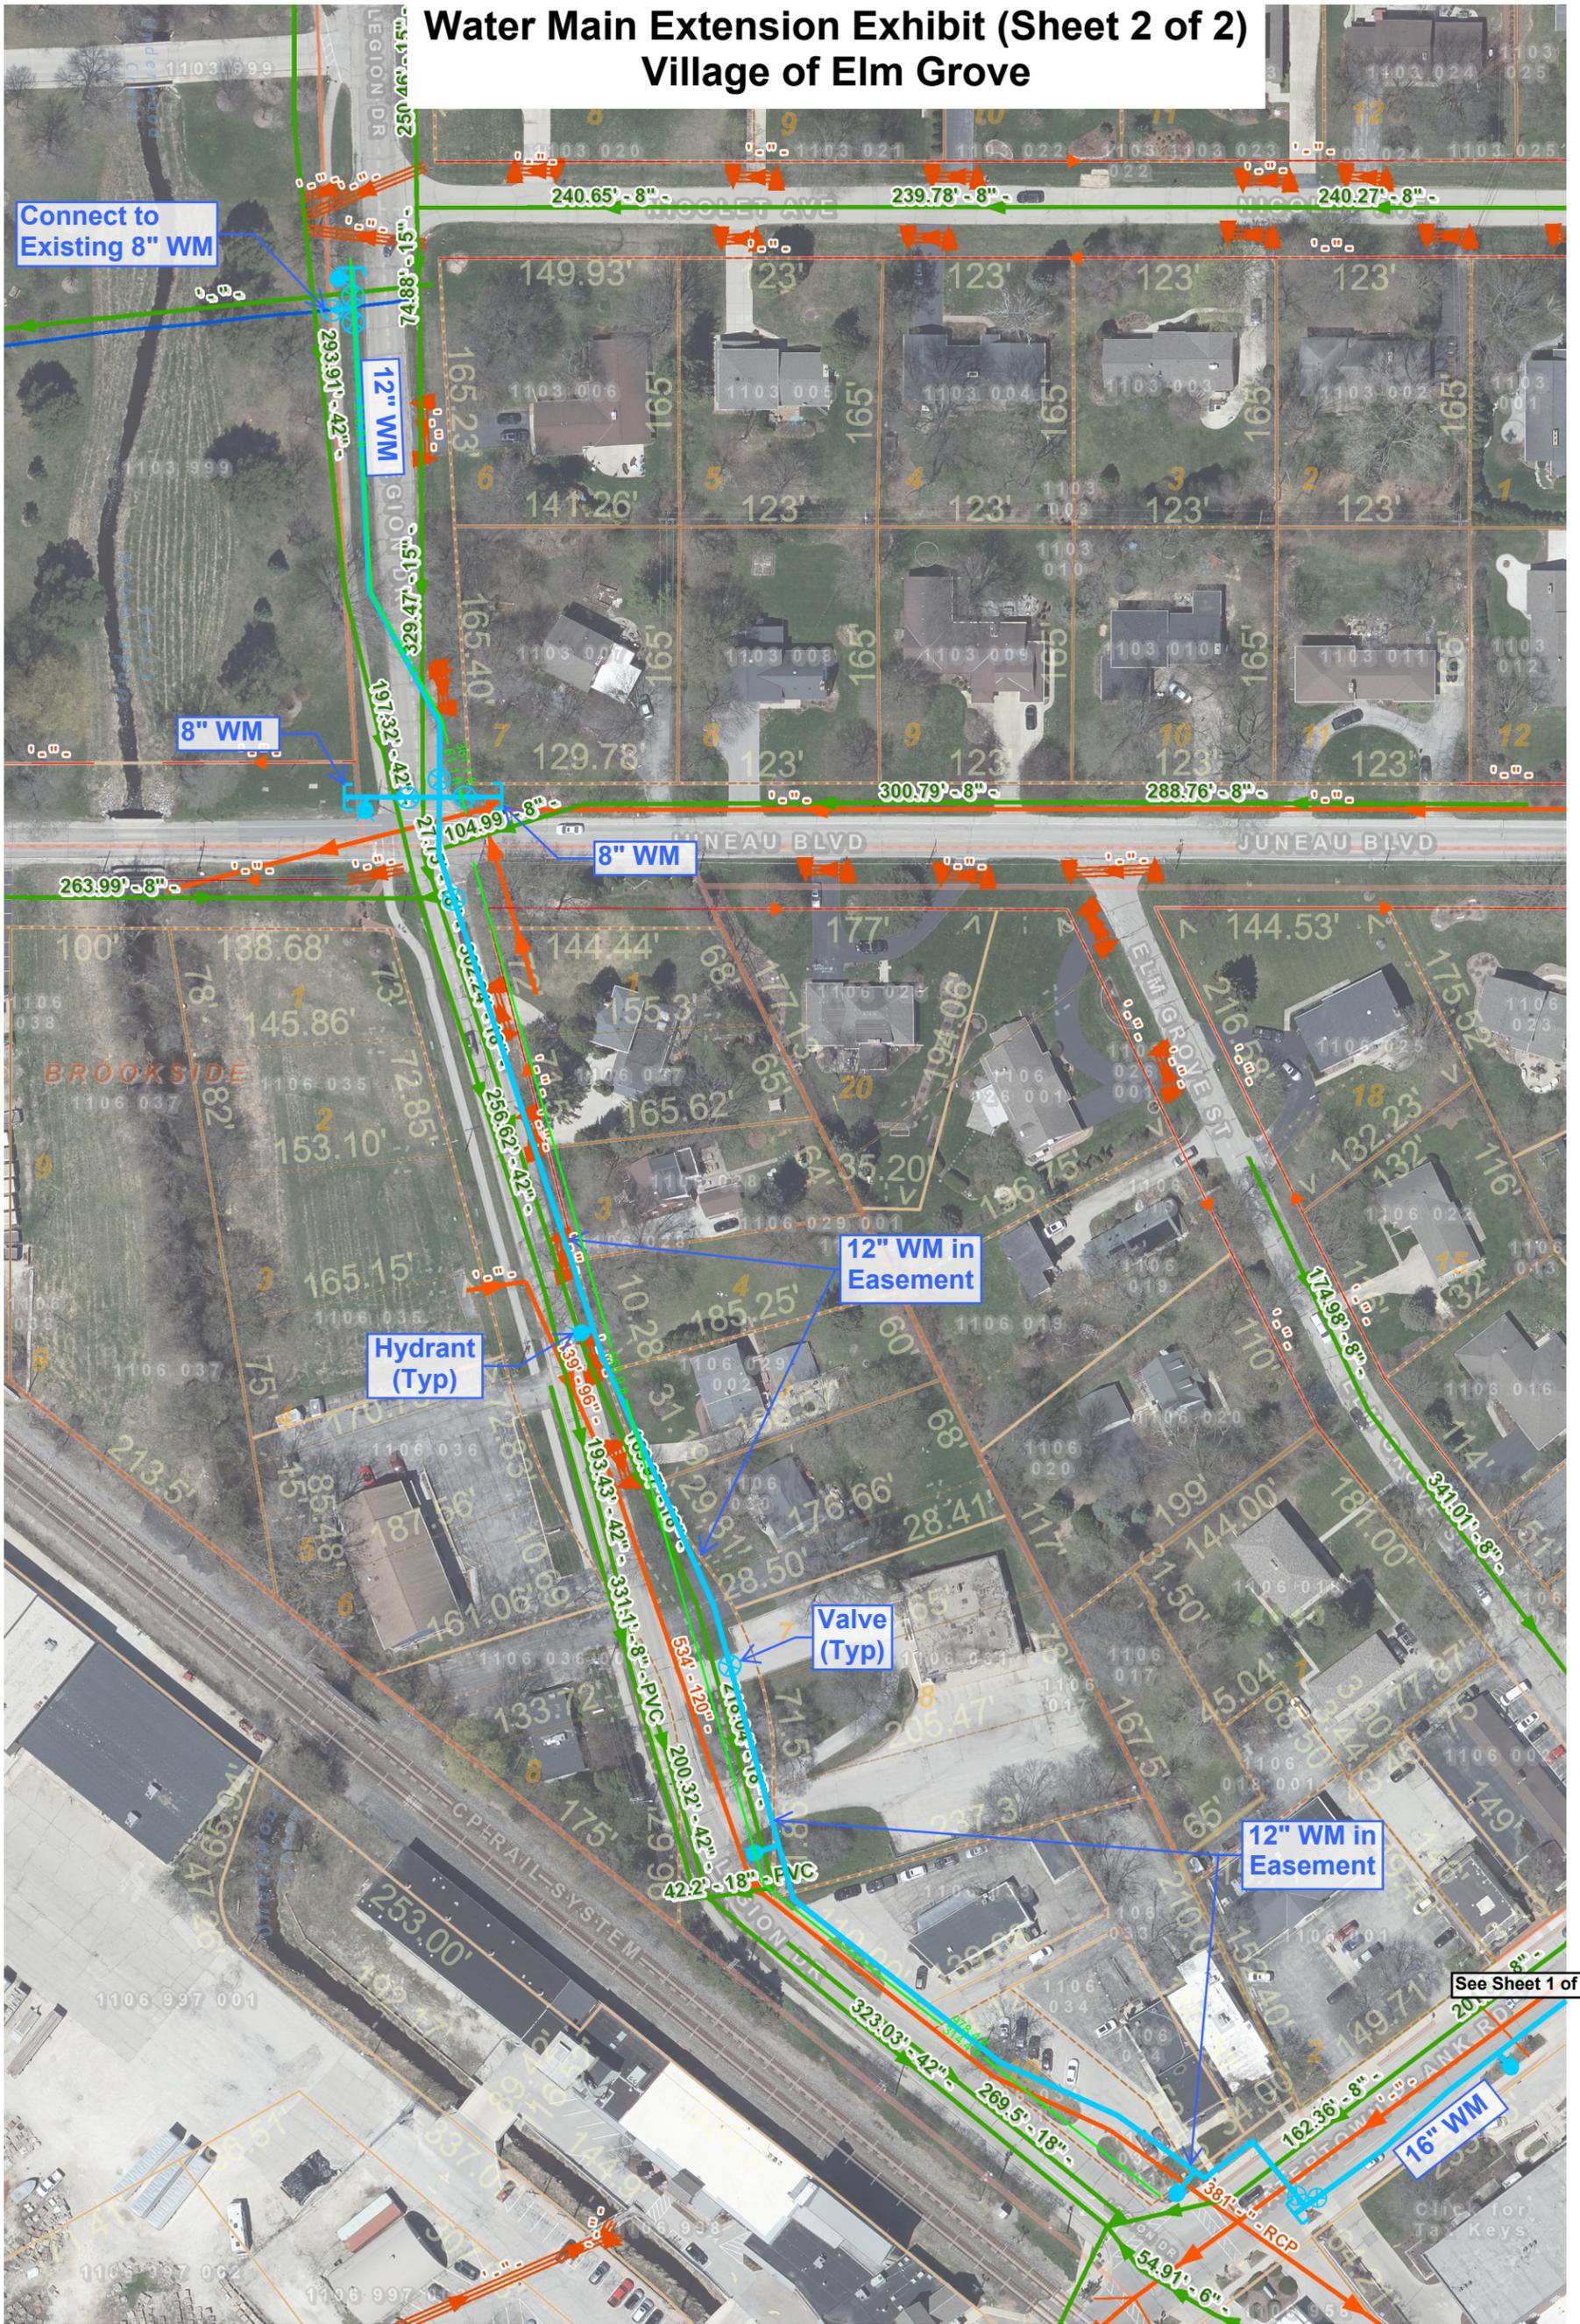

SCALE: 1" = 100'

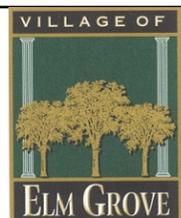

VILLAGE OF ELM GROVE
 13600 Juneau Blvd
 Elm Grove, WI 53122
 (262) 782-6700

Date: December 19, 2022

DISCLAIMER: The Village of Elm Grove does not guarantee the accuracy of the material contained here in and is not responsible for any misuse or misrepresentation of this information or its derivatives.