



e (http:

Search

dl

er's d

arriot

voys

us, l

Mar

nvr

@

ie

3

4

5


6

7

8

9

0

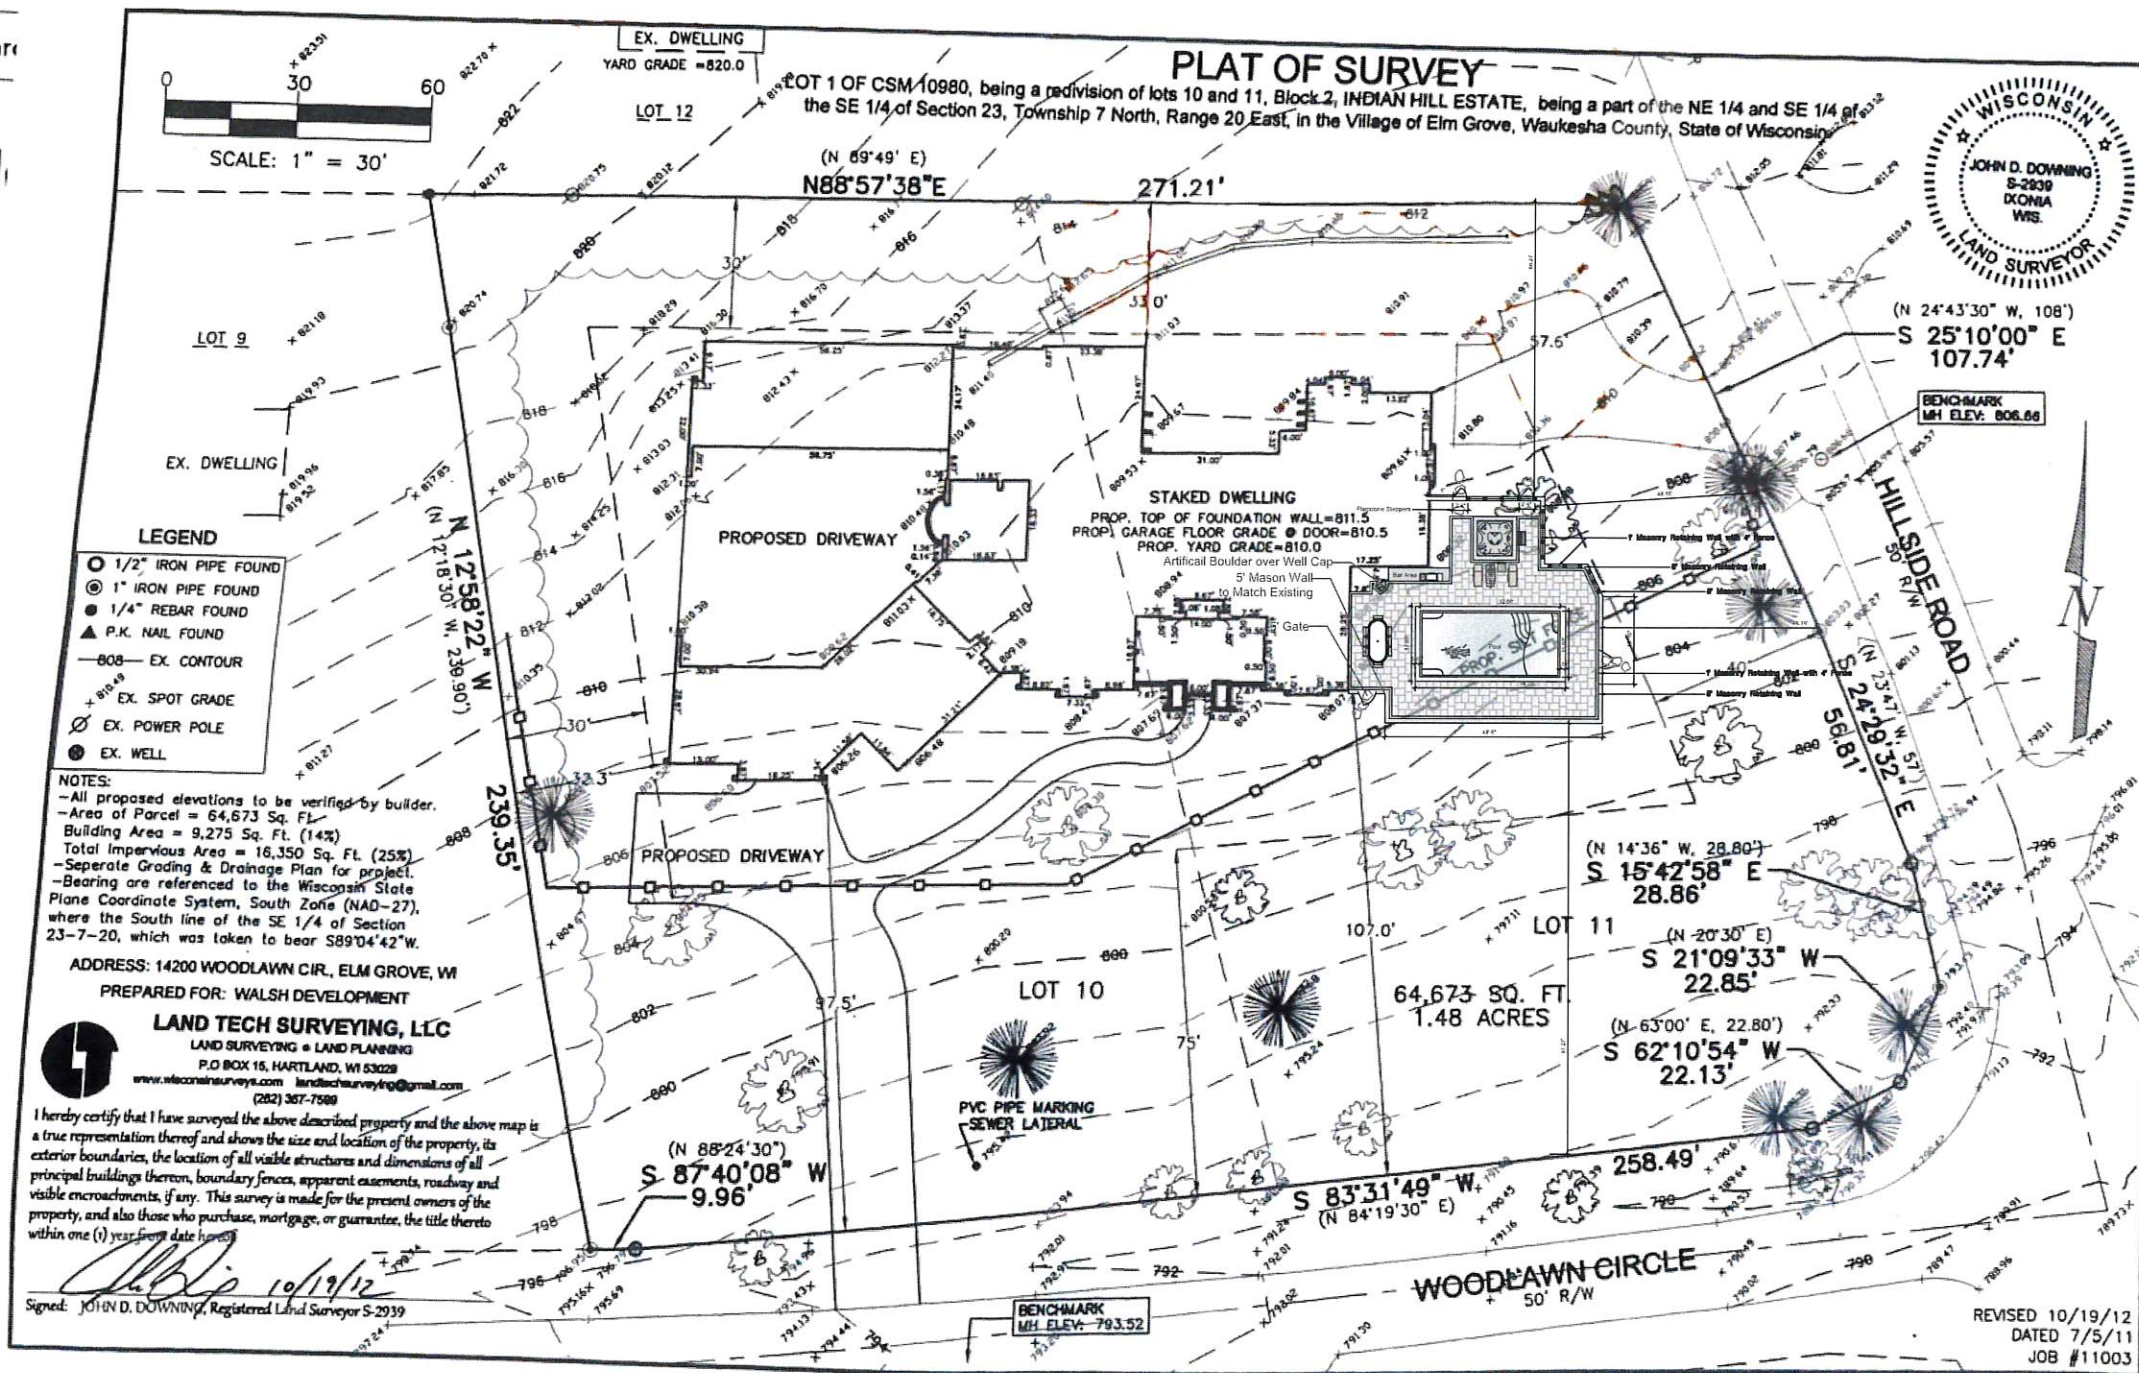

Haseotes Residence
14200 Woodlawn Circle, Elm Grove, WI



Designed By Mike Schierl
 Drawn By Kathy Feucht
 Date October 22, 2013
 Revised July 25th, 2023-ak
 Project # - 000436

Sheet
L1