




FIGURE 1 - REVISED CHANNEL ALIGNMENT

VILLAGE OF ELM GROVE
 UNDERWOOD CREEK DAYLIGHTING

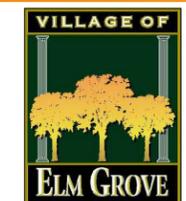

THE CONTRACTOR SHALL VERIFY AND BE RESPONSIBLE FOR ALL DIMENSIONS. DO NOT SCALE THE DRAWING. ANY ERRORS OR OMISSIONS SHALL BE REPORTED TO STANTEC WITHOUT DELAY. STANTEC SHALL NOT BE RESPONSIBLE FOR ANY ERRORS OR OMISSIONS OTHER THAN THOSE AUTHORIZED BY STANTEC. REPRODUCTION OR USE FOR ANY PURPOSE OTHER THAN THAT AUTHORIZED BY STANTEC IS FORBIDDEN.

Plot Date: 06/07/2024 - 10:27am
 Drawing name: U:\193806812\CAD\Drawings\193806812_Village_of_Elm_Grove\193806812_Village_of_Elm_Grove.dwg
 User: 193806812_2511_193806812_2511

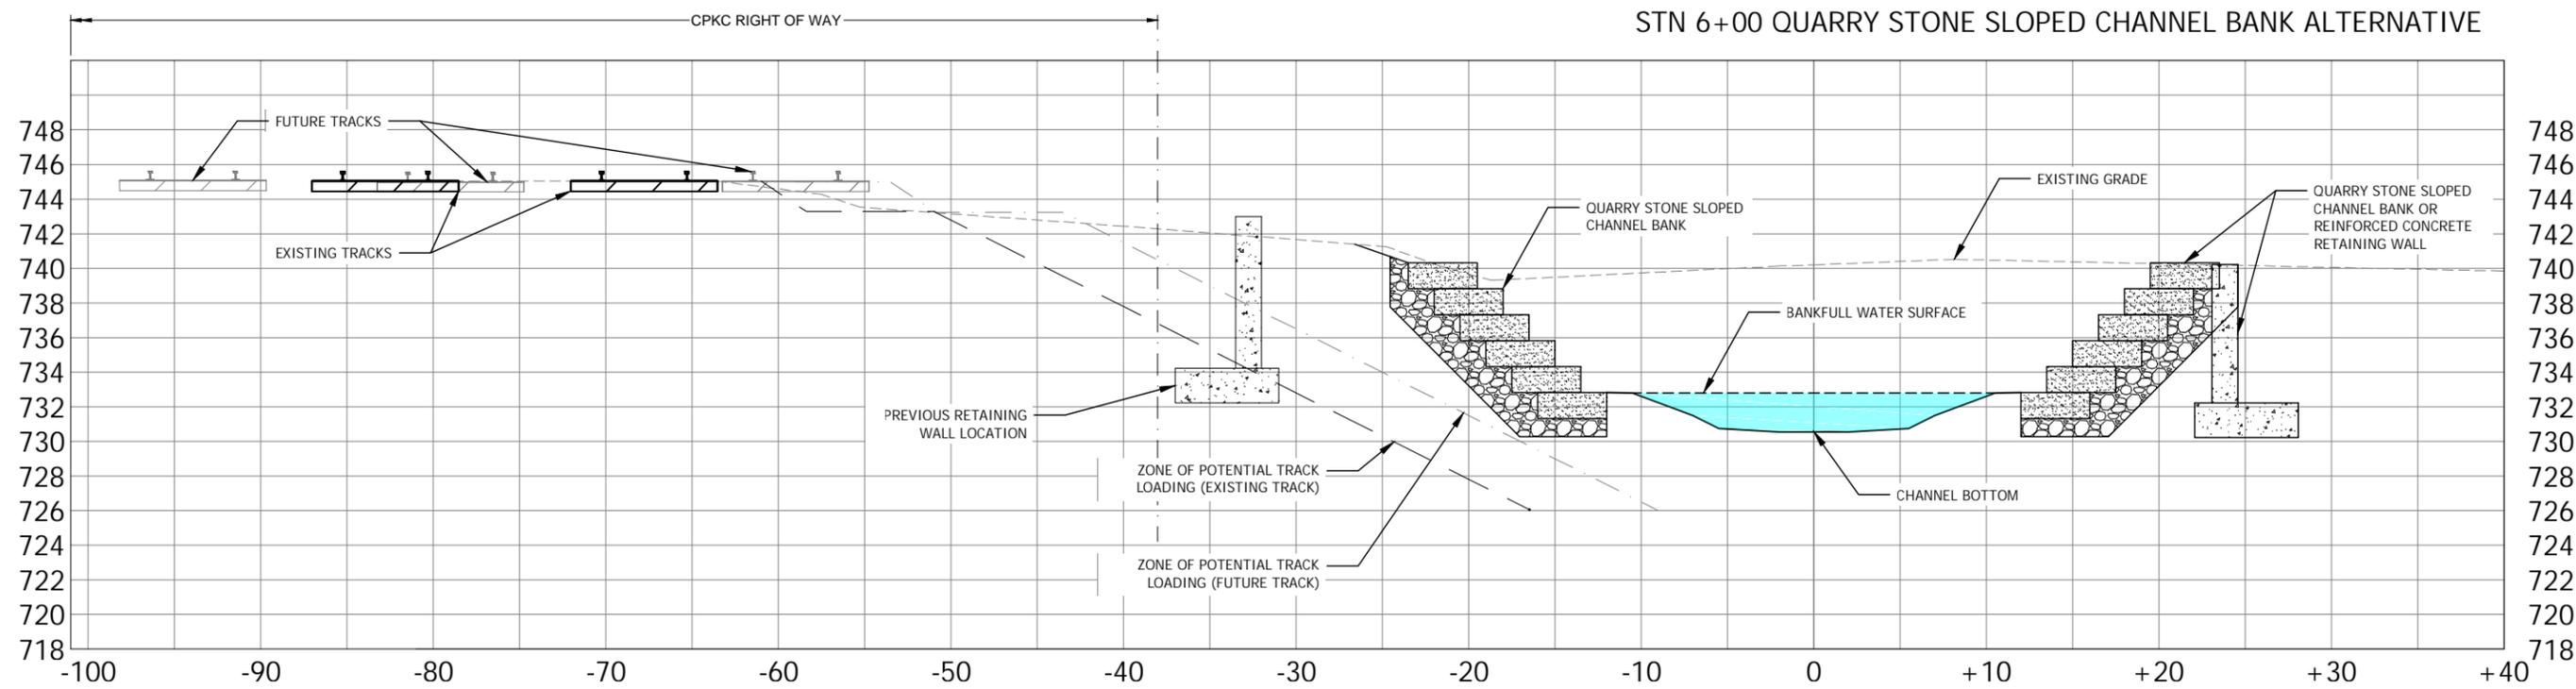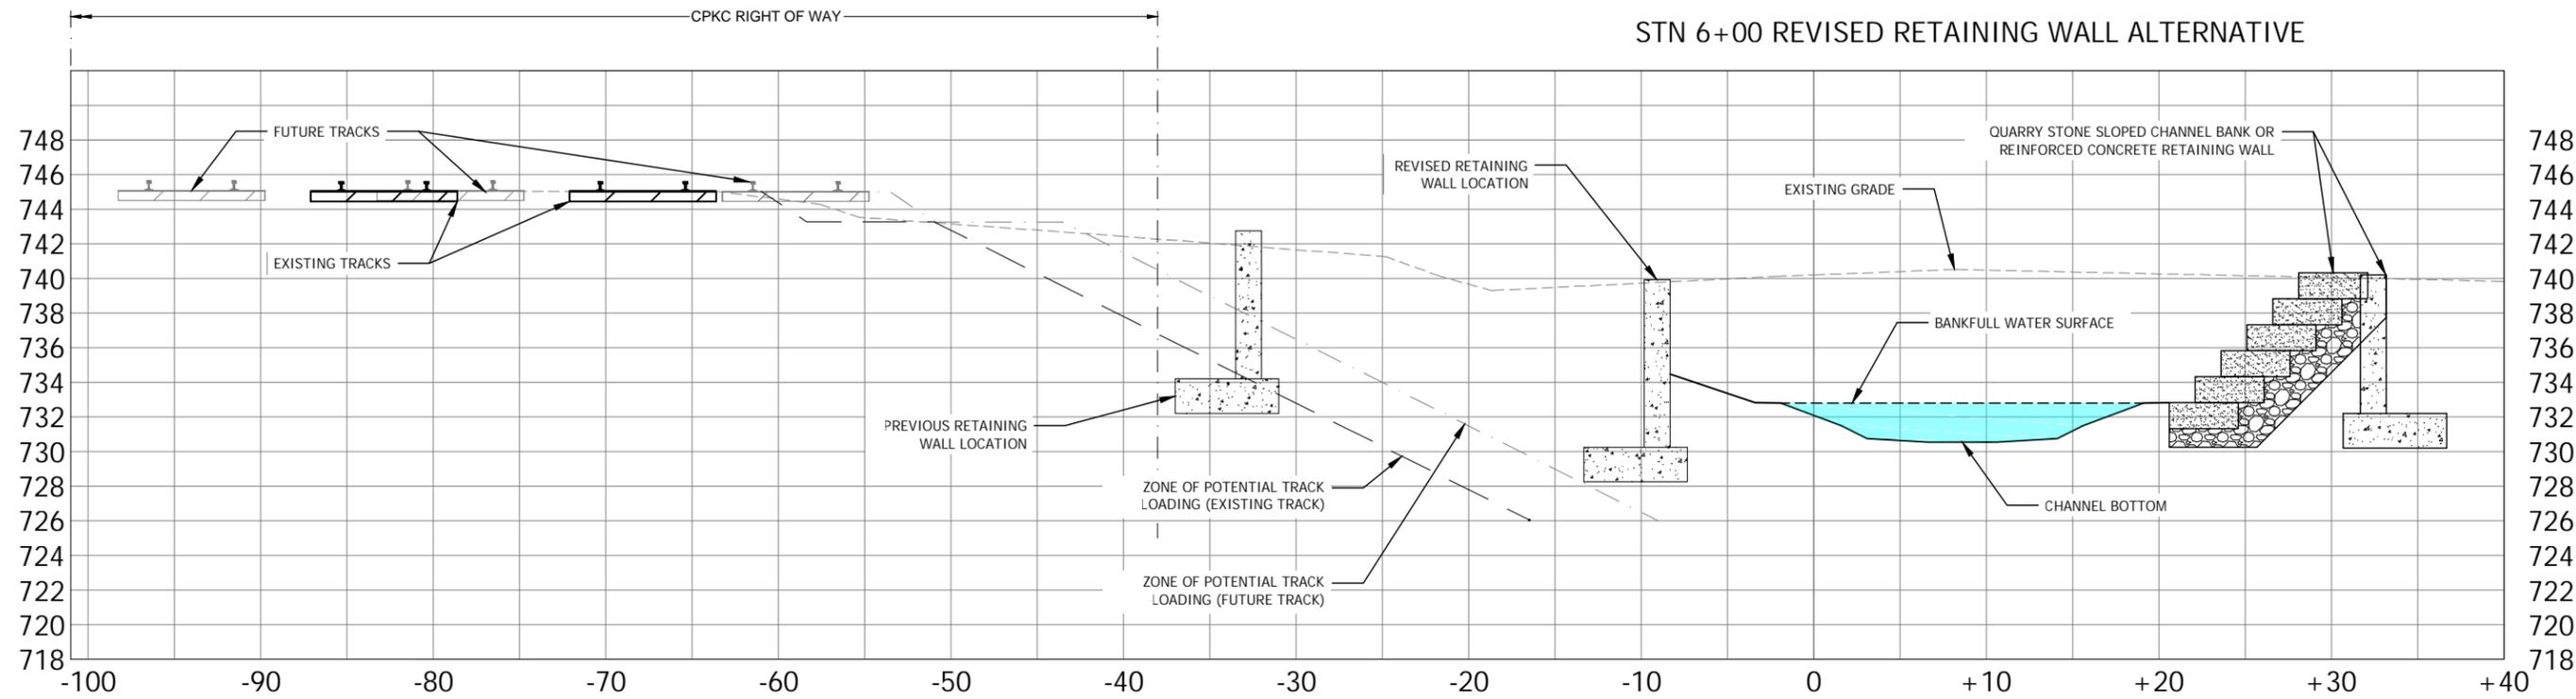

DESIGNER
DRAWN BY
CHECKER
APPROVED



REV. NO.	DATE	REVISION DESCRIPTION	BY	APVD



FIGURE 2 - CROSS SECTIONS
 VILLAGE OF ELM GROVE
 UNDERWOOD CREEK DAYLIGHTING

DRAWING NO.	
SHEET NO.	
DATE	June 7, 2024
PROJ. NO.	193806812
FILE	