
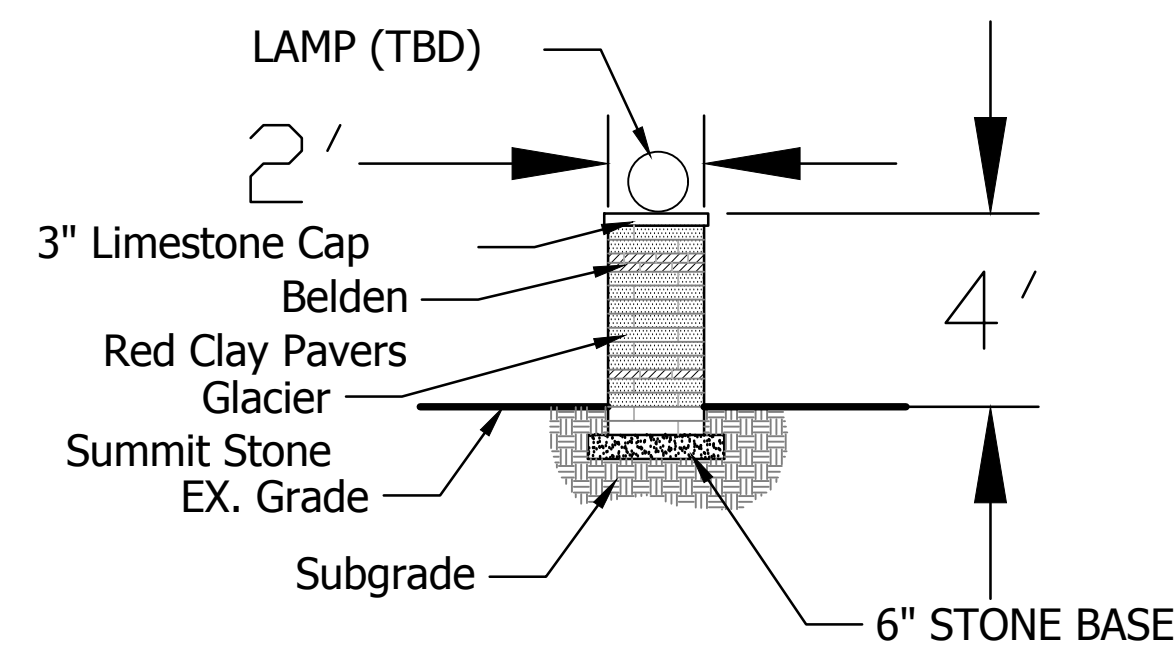





**IMAGE
NTS**

LEGION DRIVE

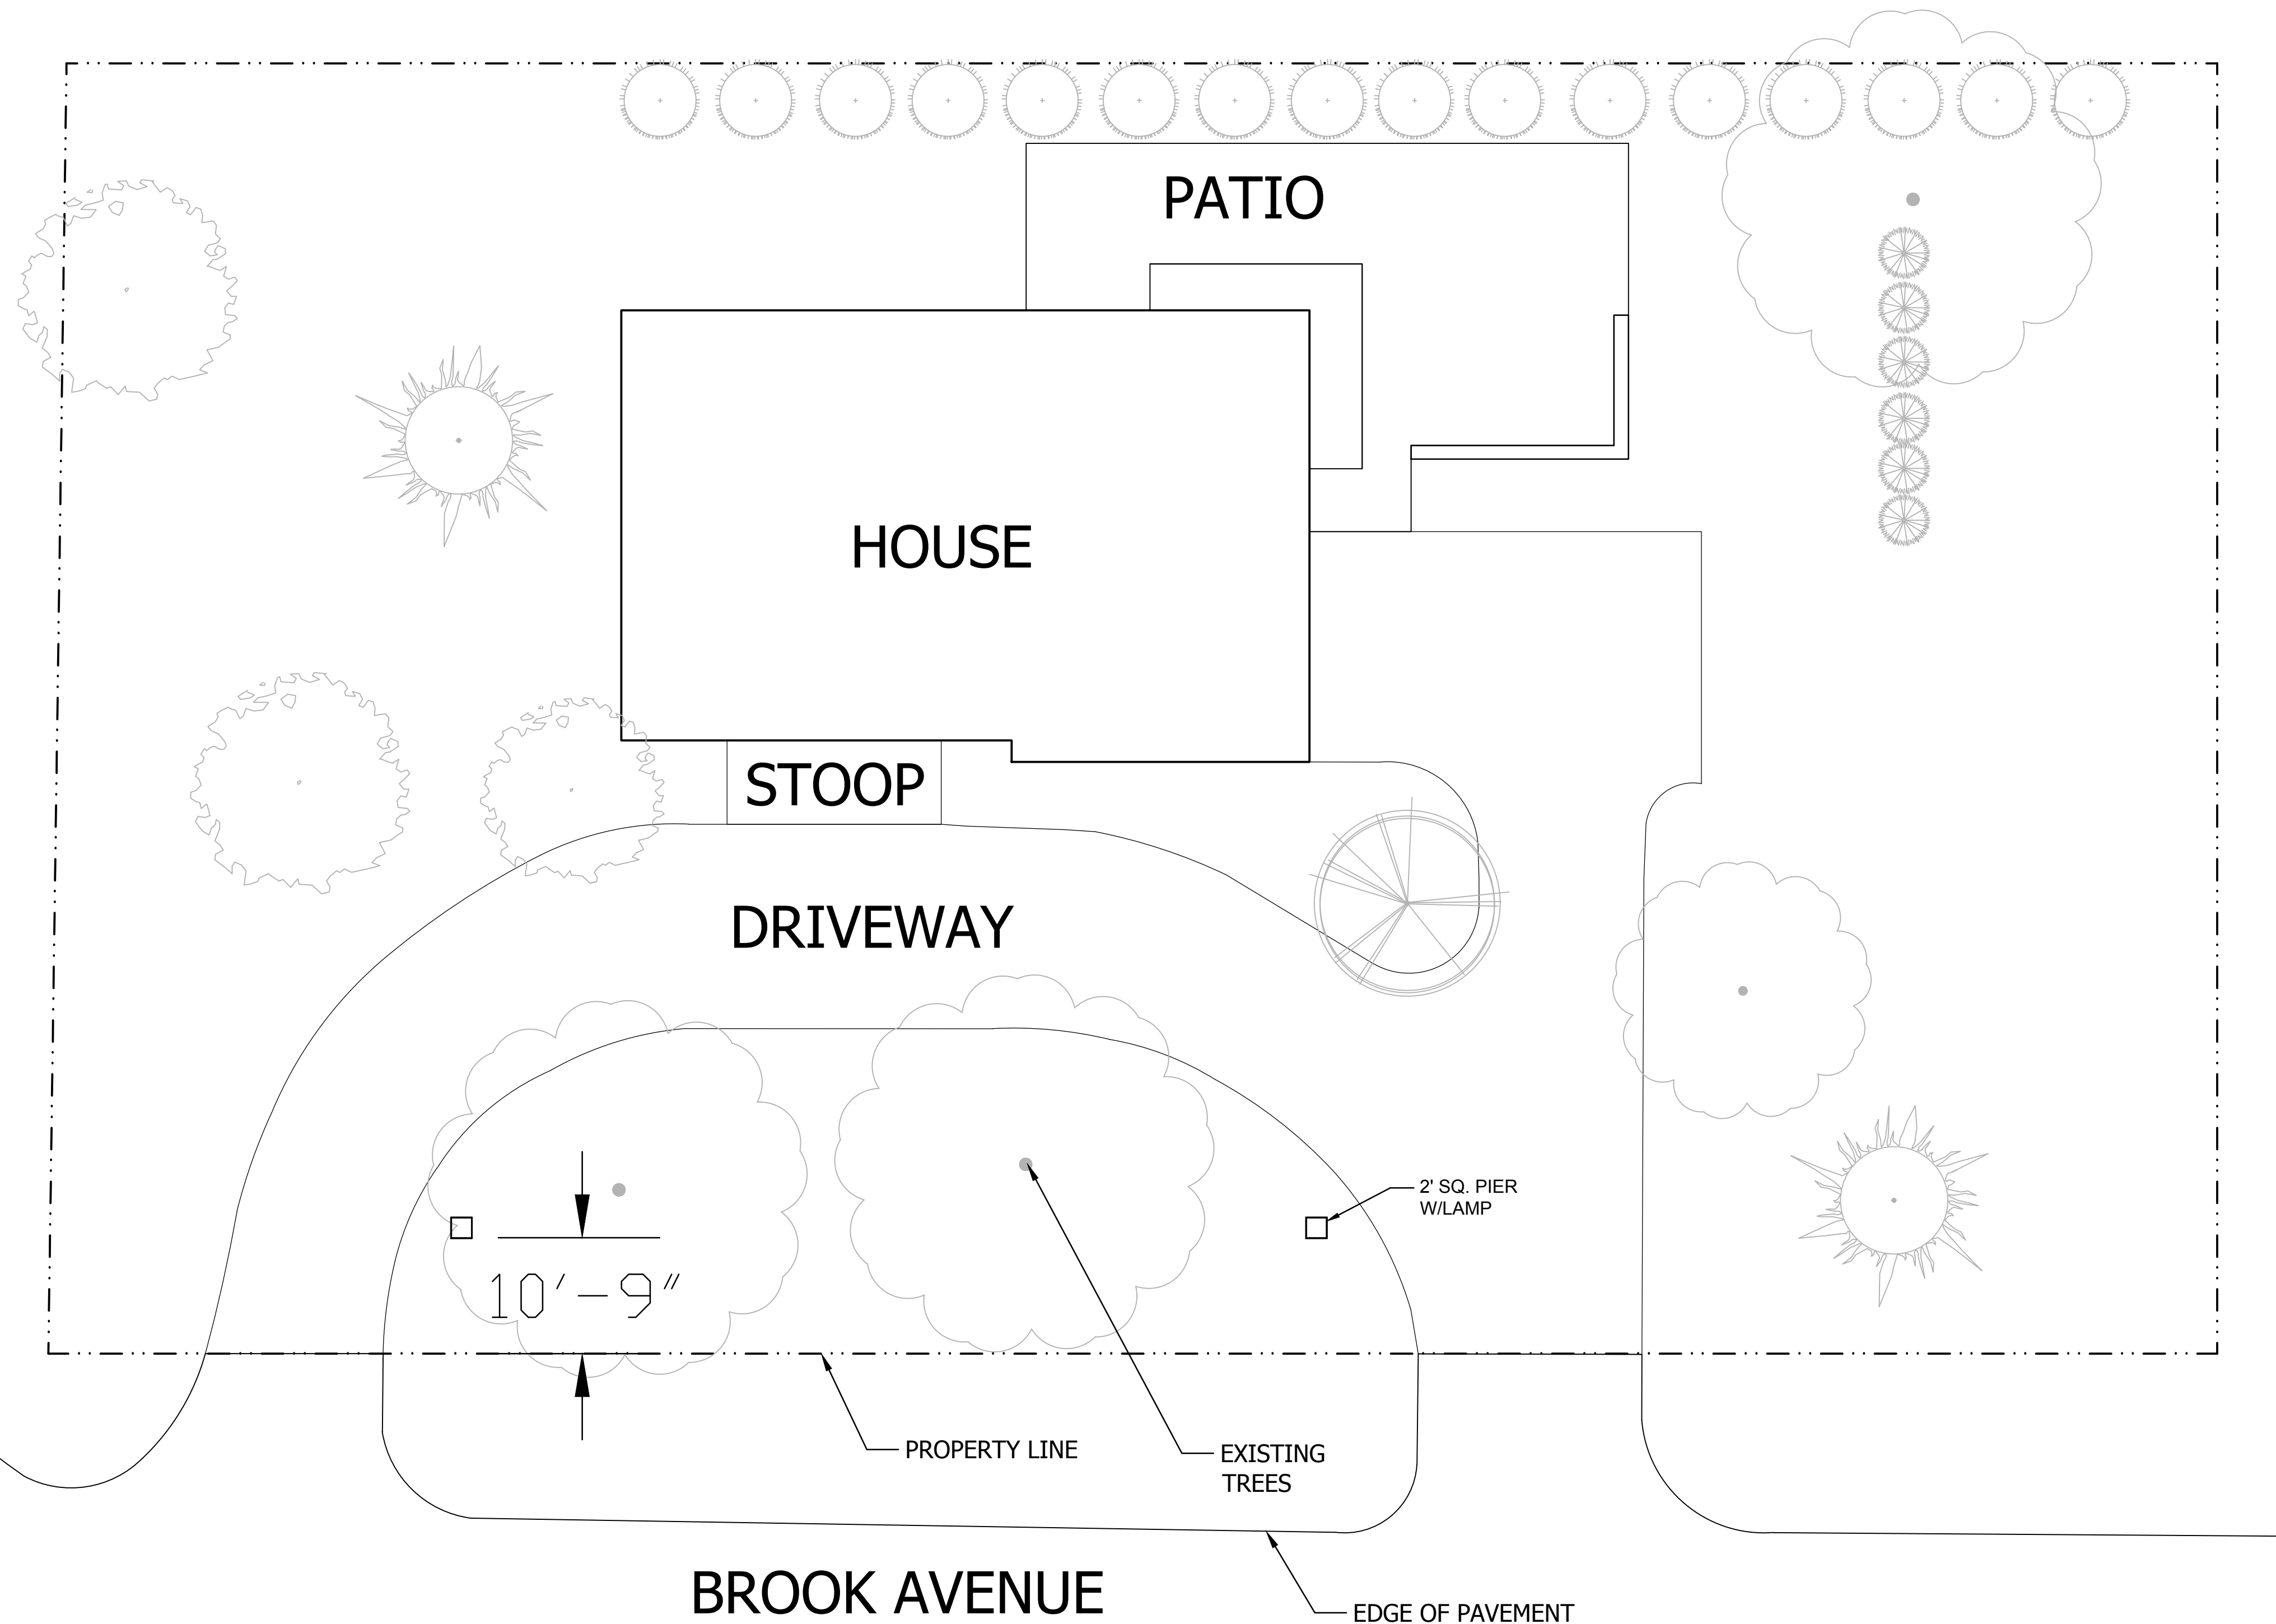



**PIER DETAIL
NTS**

BROOK AVENUE

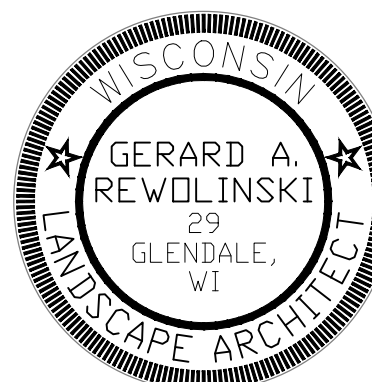

Gerard A. Rewolinski

PIER STRUCTURE LAYOUT

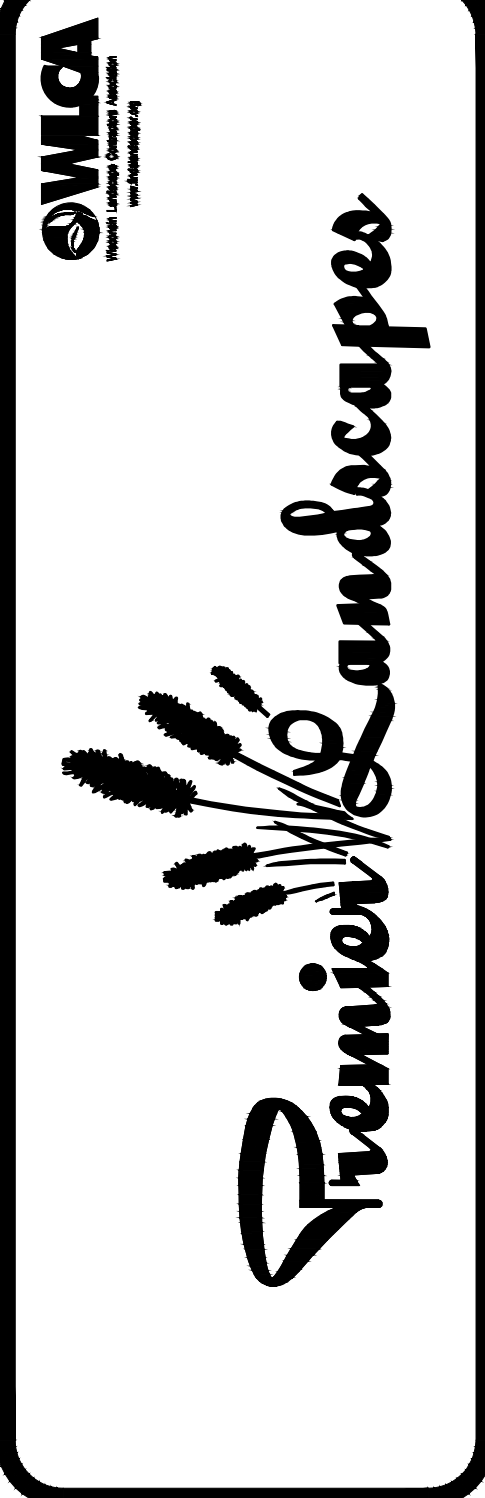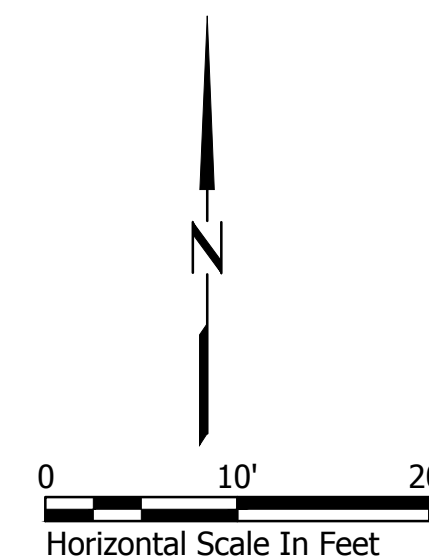

LANDSCAPE DEVELOPMENT FOR
BERENS RESIDENCE
13450 BROOK AVENUE
ELM GROVE, WISCONSIN

LANDSCAPE ARCHITECTURE
DRAWN BY: **GAR**
DATE: **8/28/2019**
REVISED:
SCALE: **1"=10'-0"**
SHEET: **L -1.00**

