


REVISIONS	BY

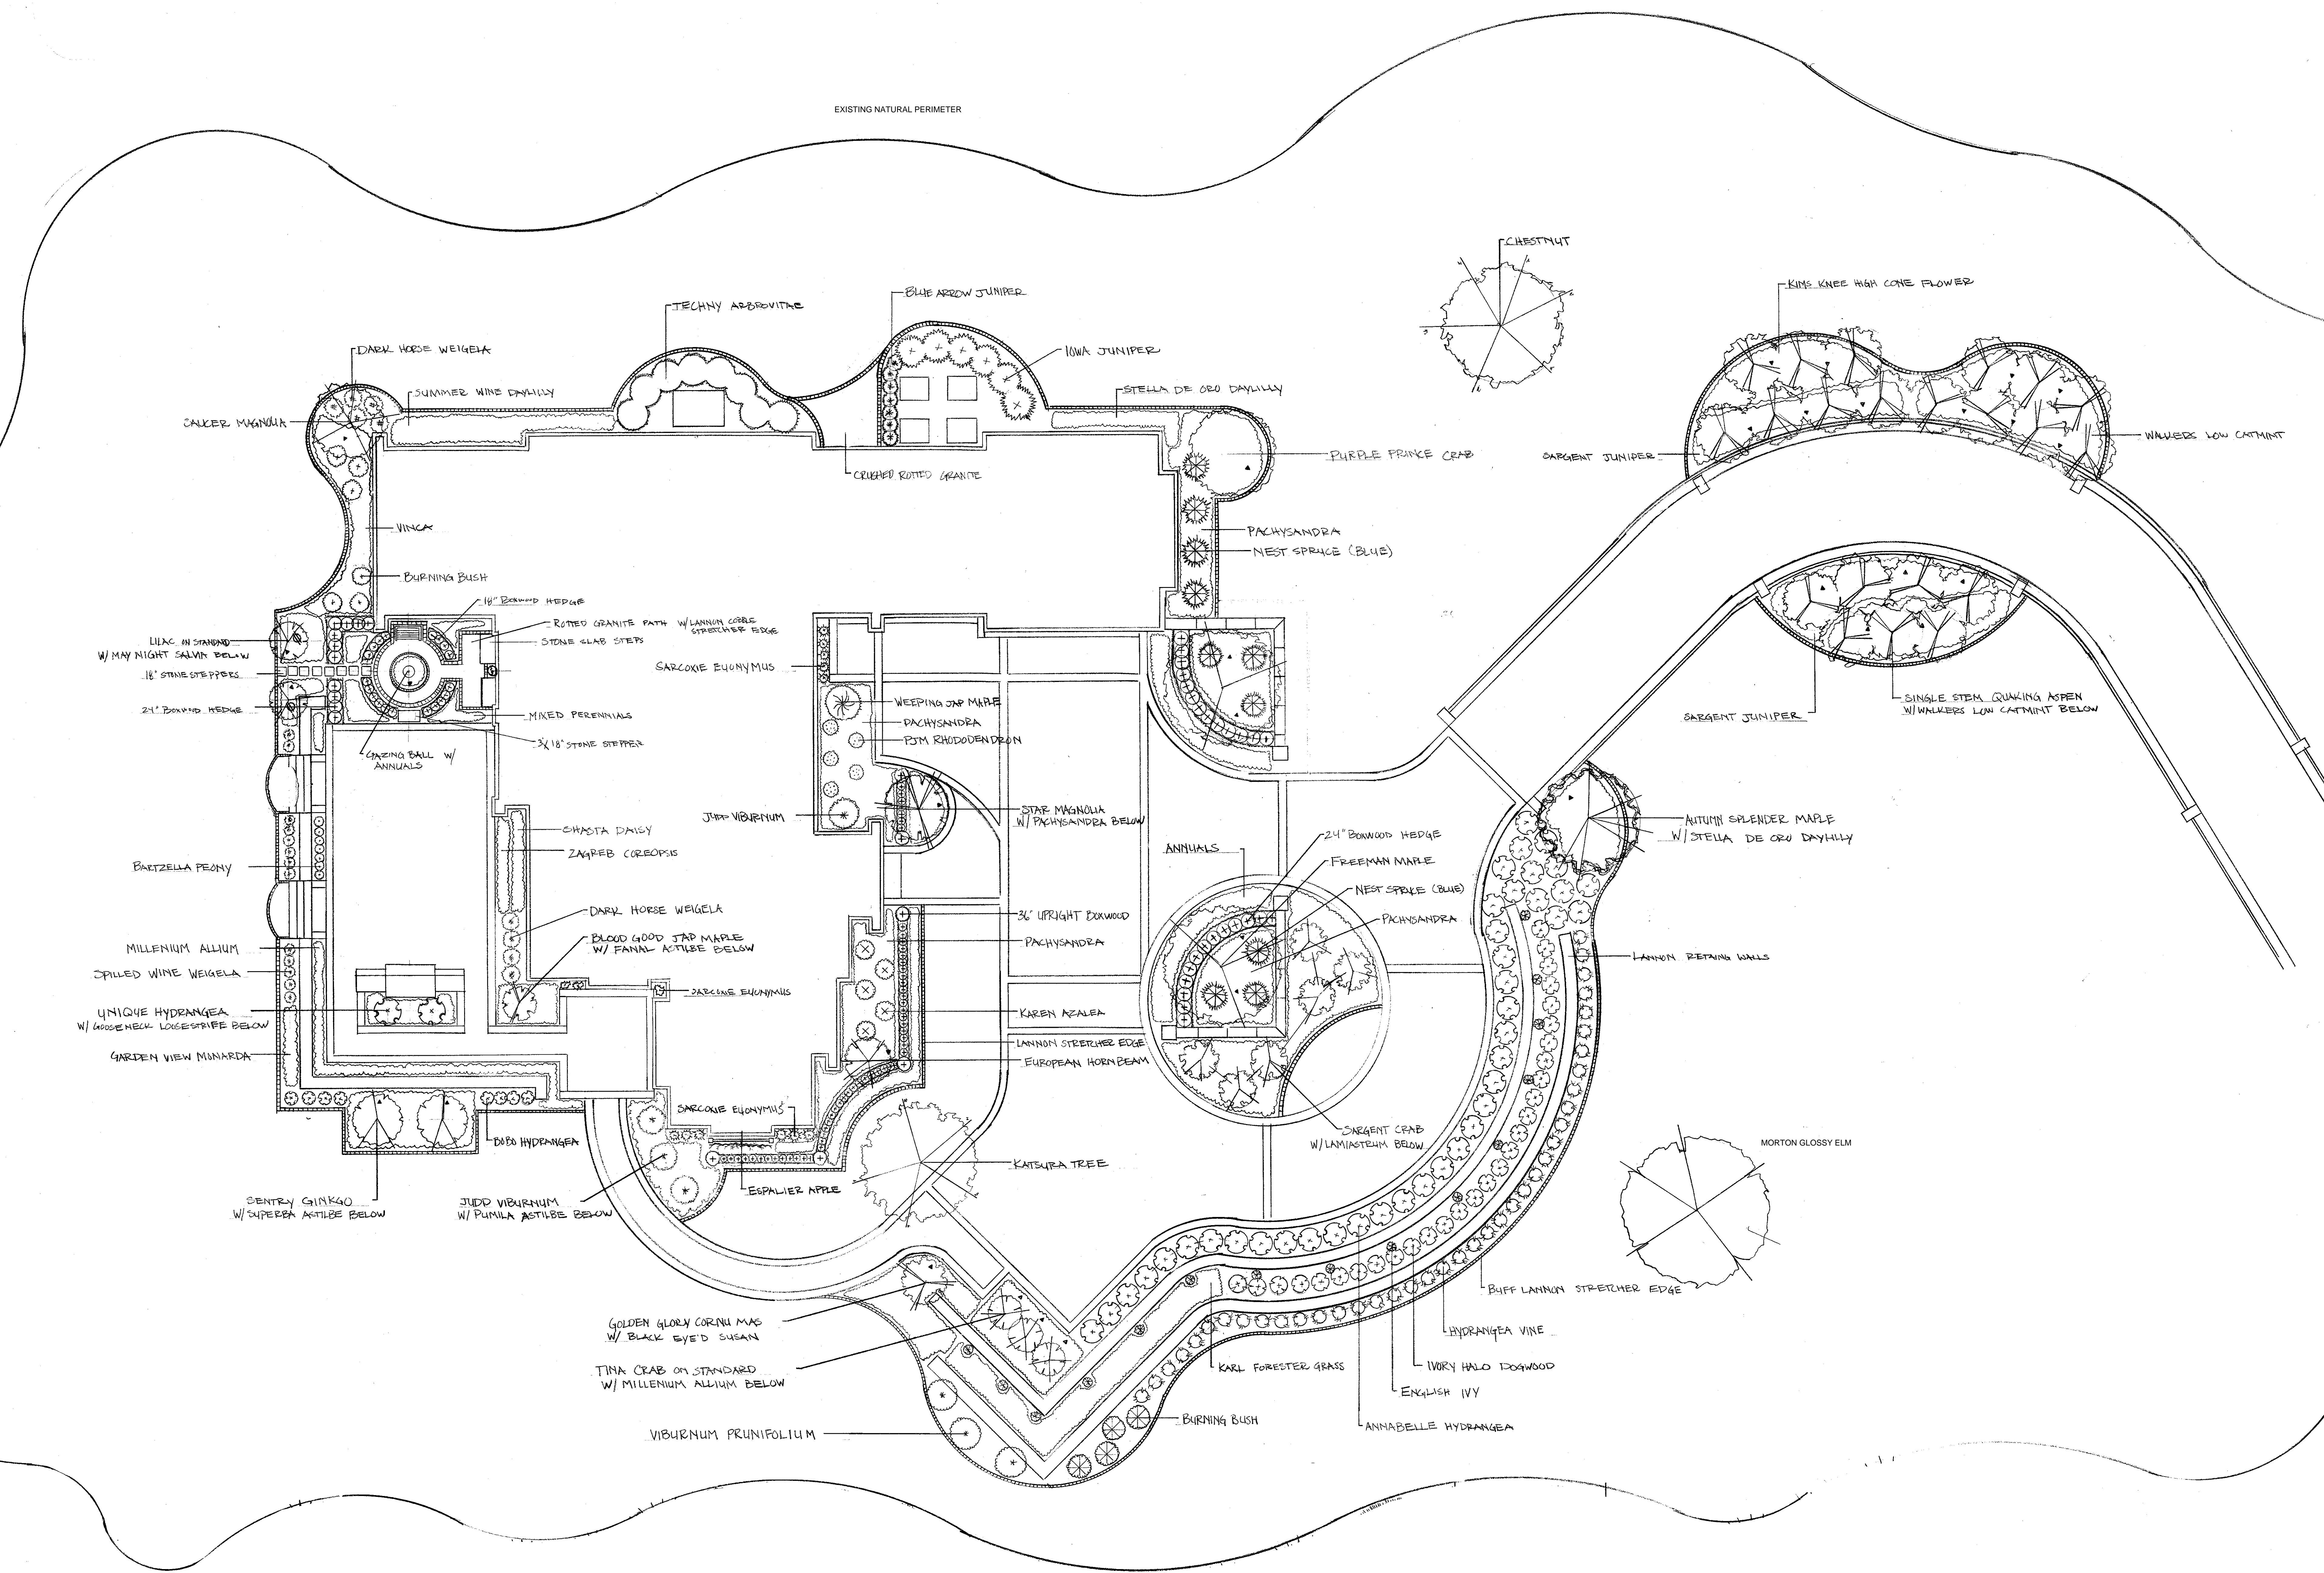

IRGENS
 14265 JUNEAU BLVD.
 ELM GROVE WI 53122

FLAGSTONE
 Landscape Design and Contracting
 Phone: 262.377.7627
 Fax: 262.377.2900
 1540 Lafayette Road
 Caledonia, WI 53602

SCALE
 $\frac{1}{8}'' = 1'$

DESIGN BY
 PJE
 DRAWN BY
 ZJE
 DATE
 12/15/20
 SHEET