


**PRELIMINARY LANDSCAPE PLAN**

SCALE: 1" = 8'-0"

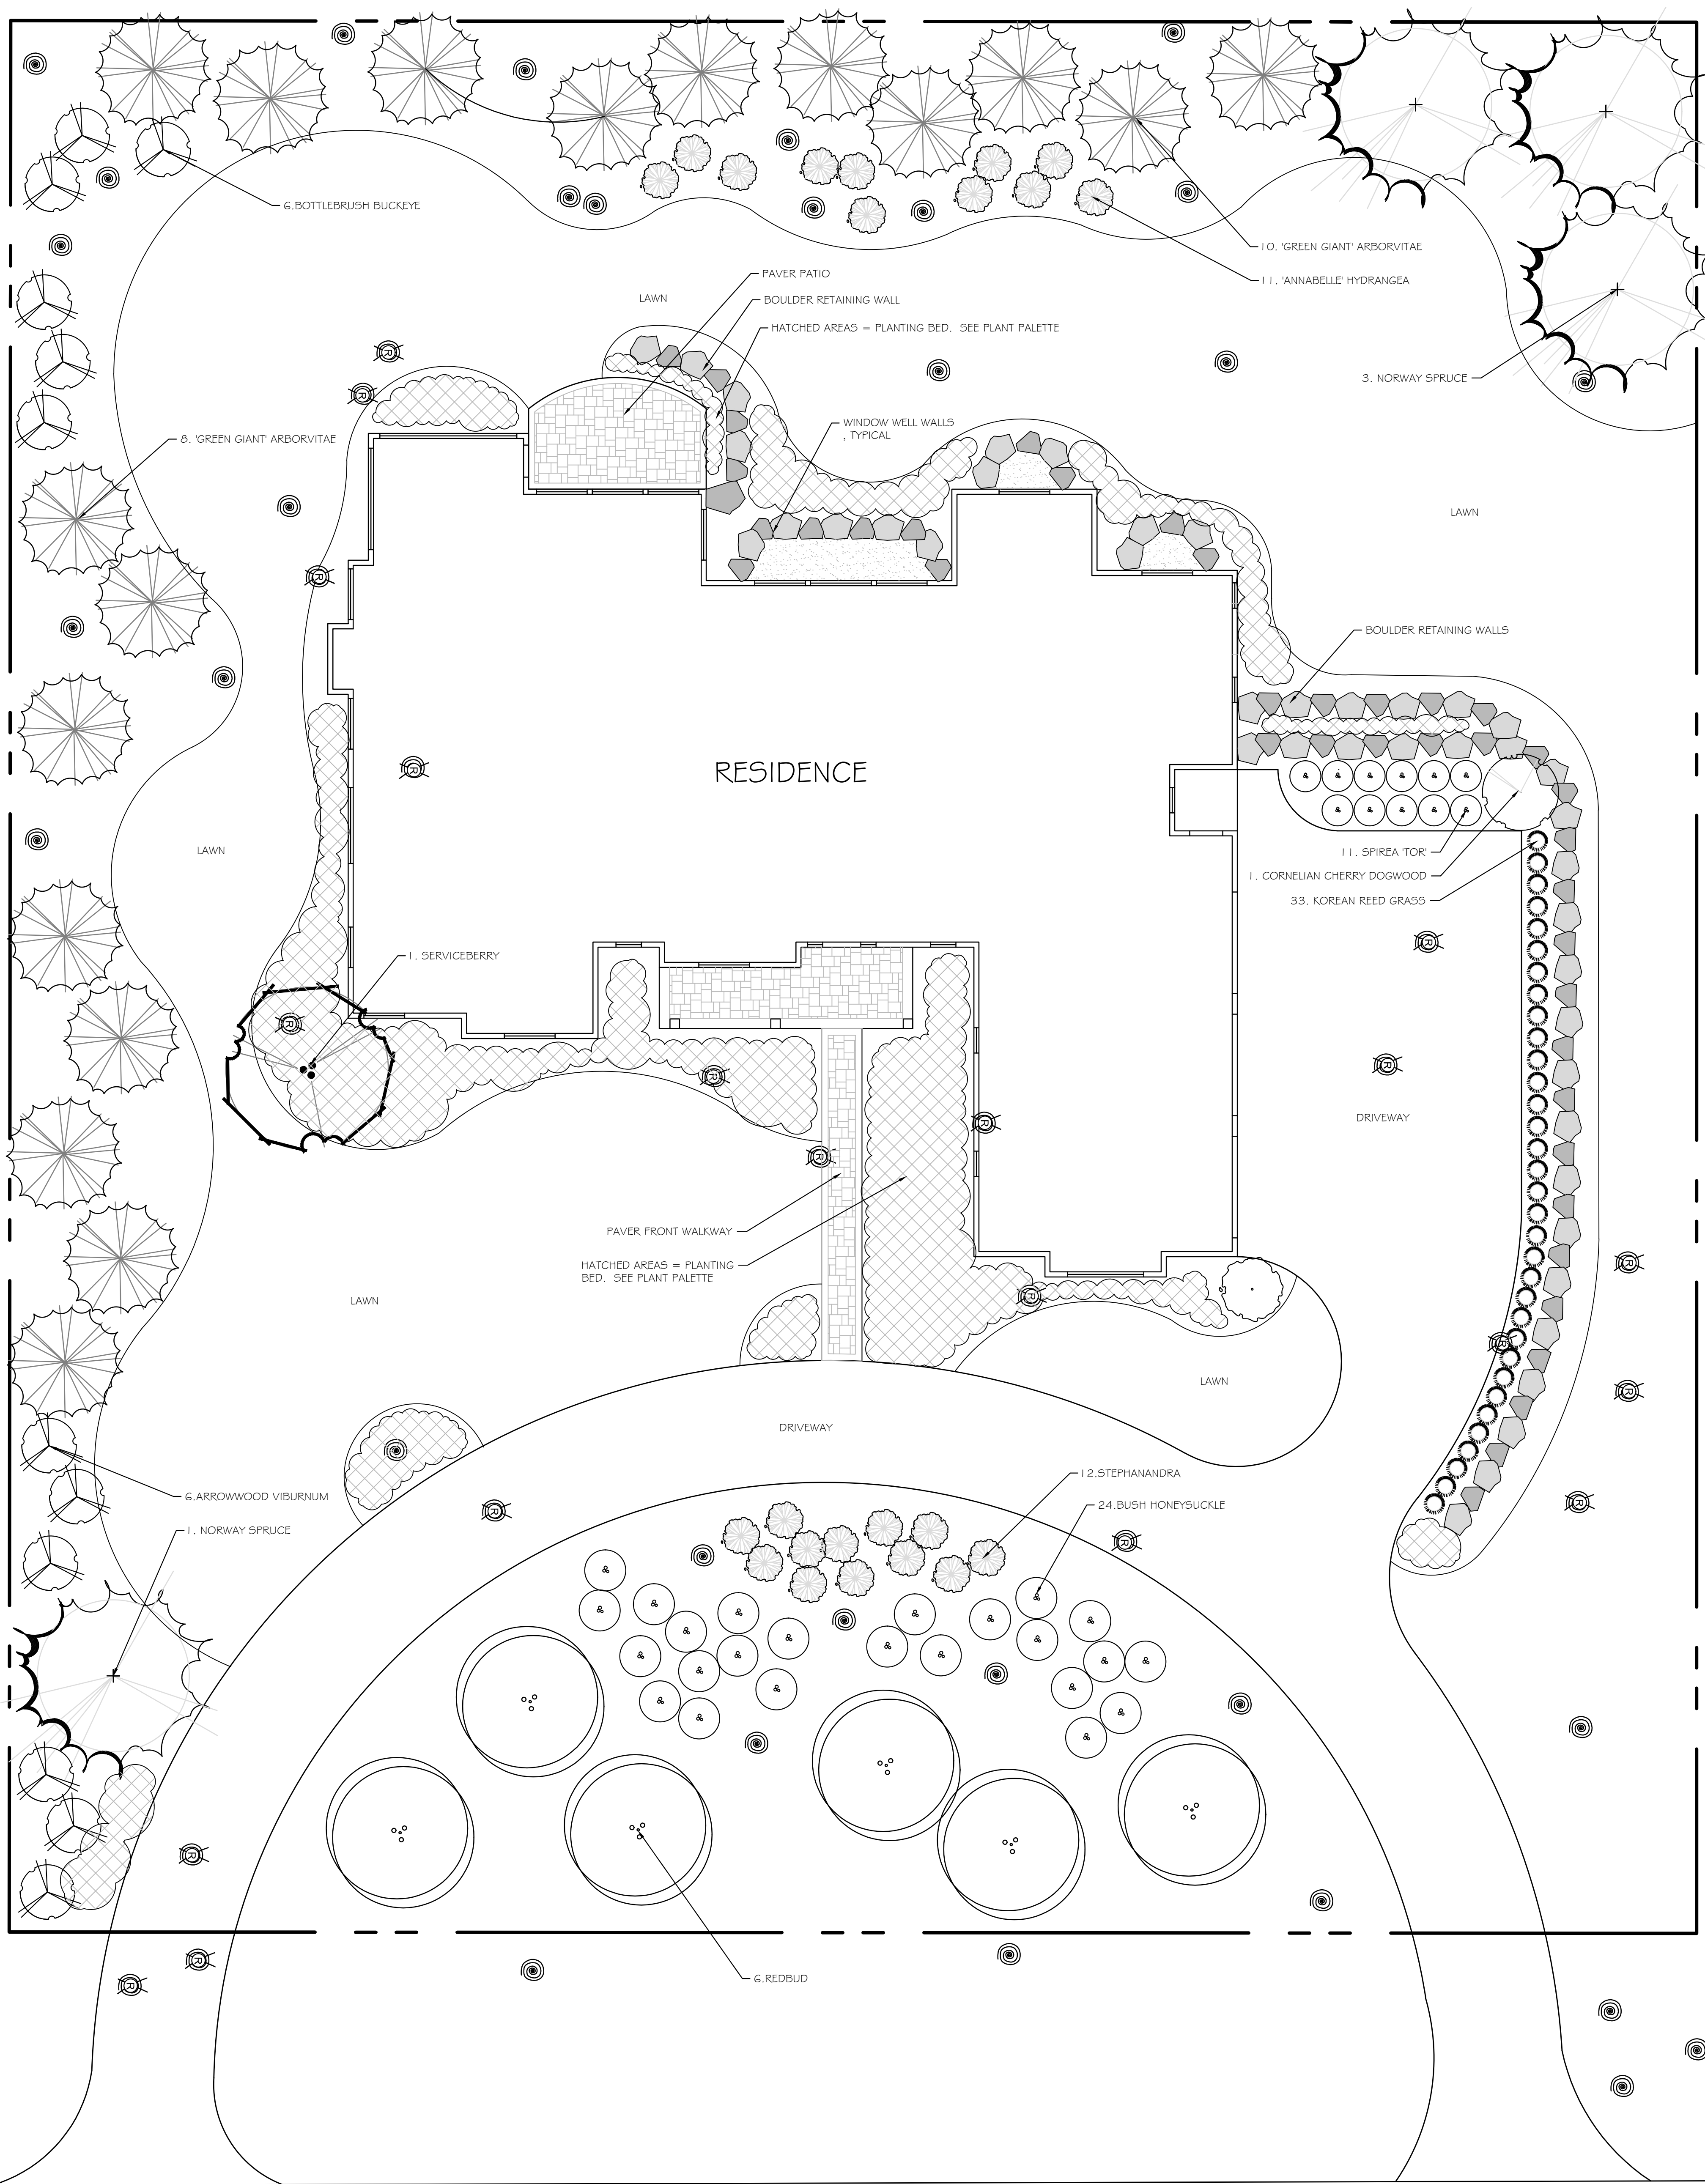

HIGHLAND DRIVE

**PROPOSED PLANT PALETTE FOR PLANT BEDS**

**SHRUBS**

- BOXWOOD - BUXUS X 'GREEN GEM'
- BOXWOOD - BUXUS X 'GREEN MOUNTAIN'
- LIME LIGHT HYDRANGEA - HYDRANGEA PAN. 'LIMELIGHT'
- 'ANNABELLE' HYDRANGEA - HYDRANGEA ARBORESCENS 'ANNABELLE'
- LITTLE DEVIL NINEBARK - PYSOCARPUS OPP. 'LITTLE DEVIL'
- BIRCH LEAF SPIREA - SPIREA BETULIFOLIA 'TOR'
- DWARF KOREAN LILAC - SYRINGA PALIBIN
- ARROWWOOD VIBURNUM - VIBURNUM DENTATUM SPP.
- BUSH HONEYSUCKLE - DIERVILLA
- STEPHANANDRA
- BOTTLEBRUSH BUCKEYE

**PERENNIALS**

- ASTILBE 'VISIONS'
- LADY'S MANTLE - ALCHEMILLA MOLLIS
- INGERWERSEN GERANIUM - GERANIUM MAC. 'INGERWERSEN'
- KOREAN REED GRASS - CALAMAGROSIS X
- CORAL BELLS - HEUCHERA X
- LUNGWORT - PULMONARIA
- PACHYSANDRA



**DETAILS MATTER**

- LANDSCAPE DESIGN - CONSTRUCTION -
- HORTICULTURAL CARE -
- LIGHTING - IRRIGATION -
- DECORATIVE MASONRY - CONCRETE -


SEASONALSERVICES.COM  
262-392-3444

PROJECT NAME: **Cinquegrani Residence**  
1145 Highland Drive  
Elm Grove, WI 53122

DATE: 1.31.21 SCALE: 1" = 8'-0" DRAWN BY: KJK

REVISION DATE: 2/1/21

PAGE:  
1 of 1

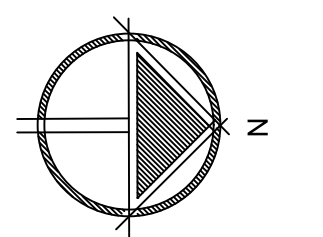

SCALE: 1" = 8'

The ideas and concepts illustrated on this document remain the property of Bret Achtenhagen's Seasonal Services until full payment is received. Do not copy without written permission from Bret Achtenhagen's Seasonal Services.