

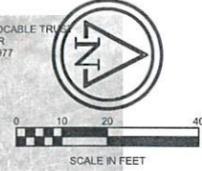
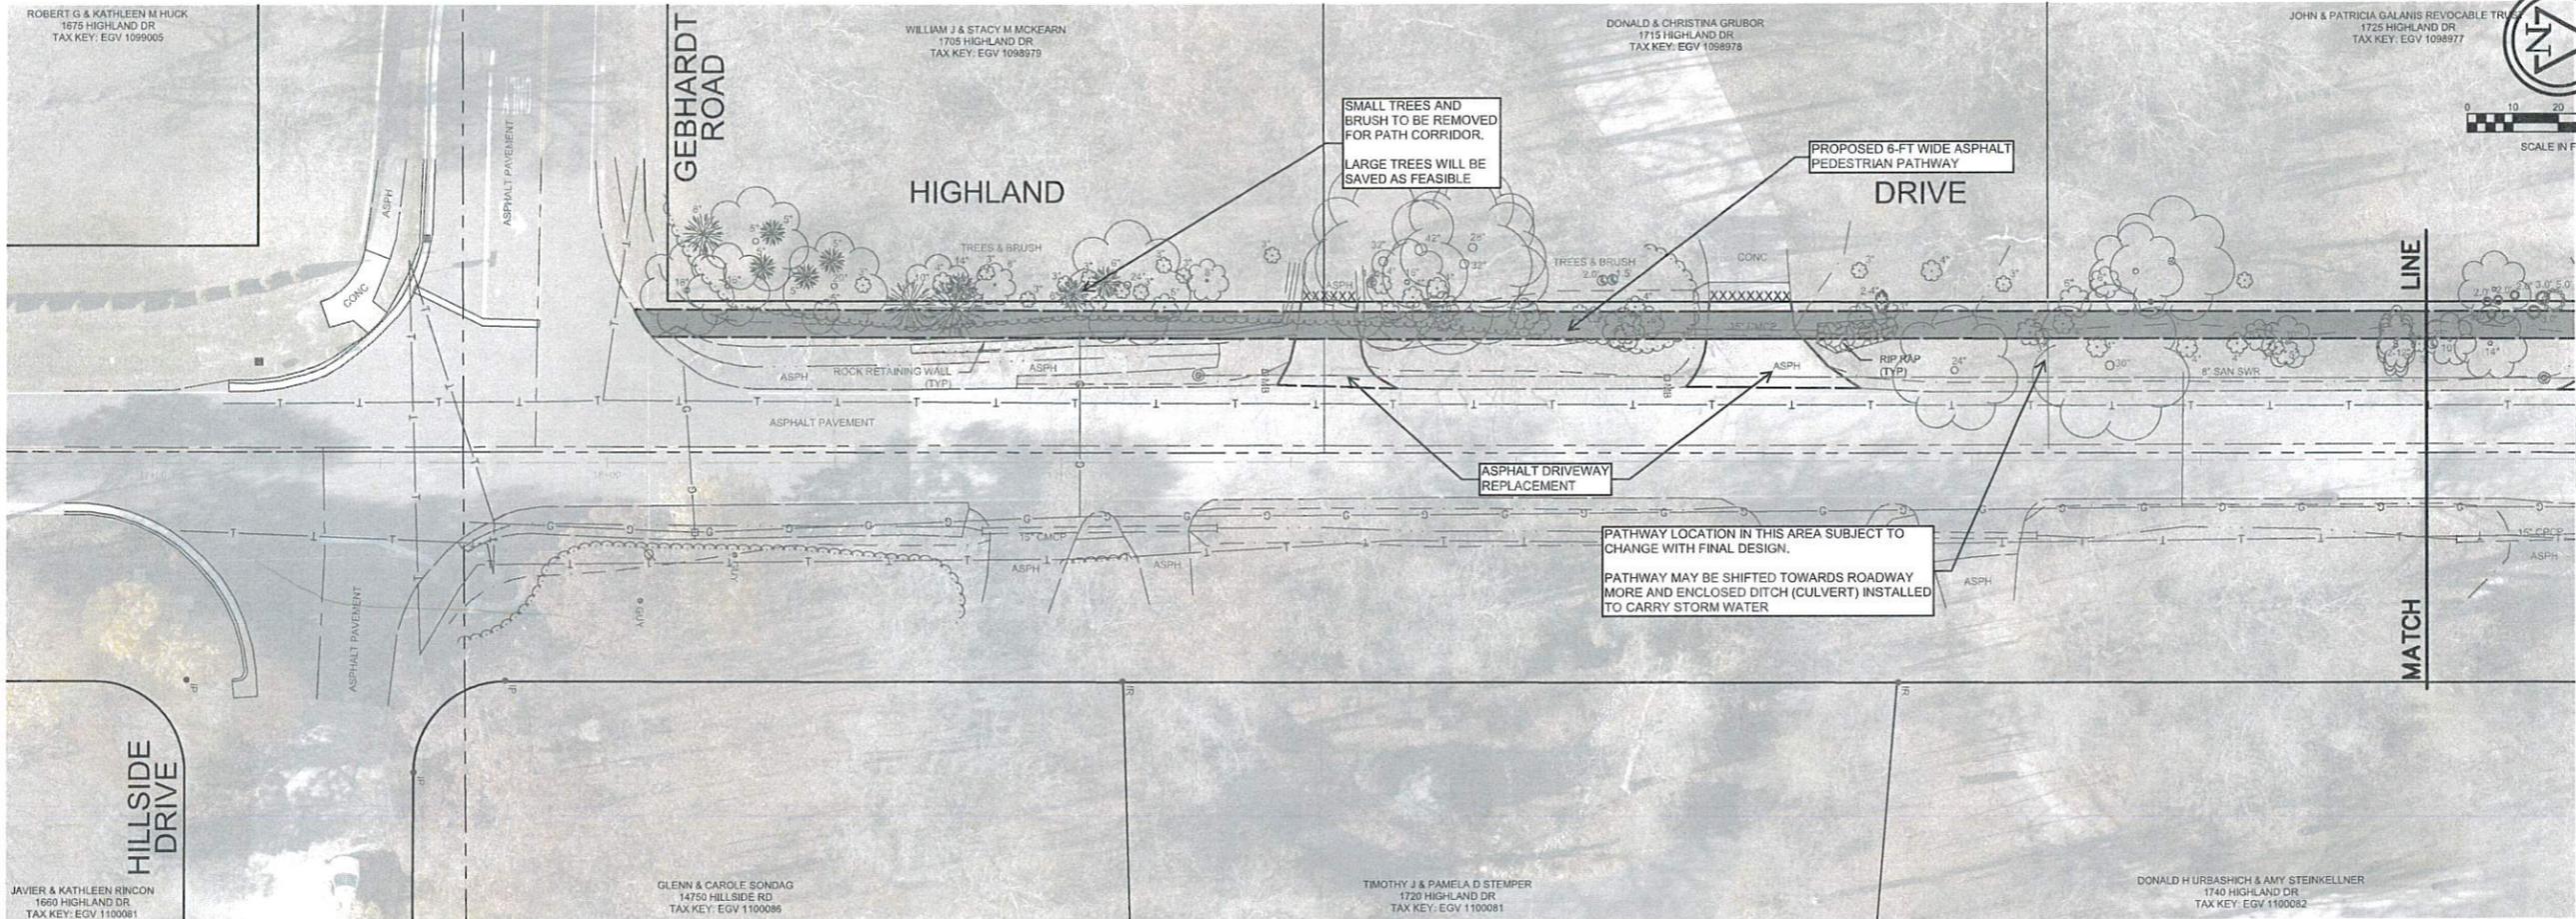


2023-11-14 10:40 AM DRIVE_PIM10028-21-0220

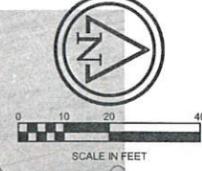

Ruekert • Mielke
 Waukesha • Kenosha • Madison
 Global Water Center • Fox Valley
www.ruekertmielke.com

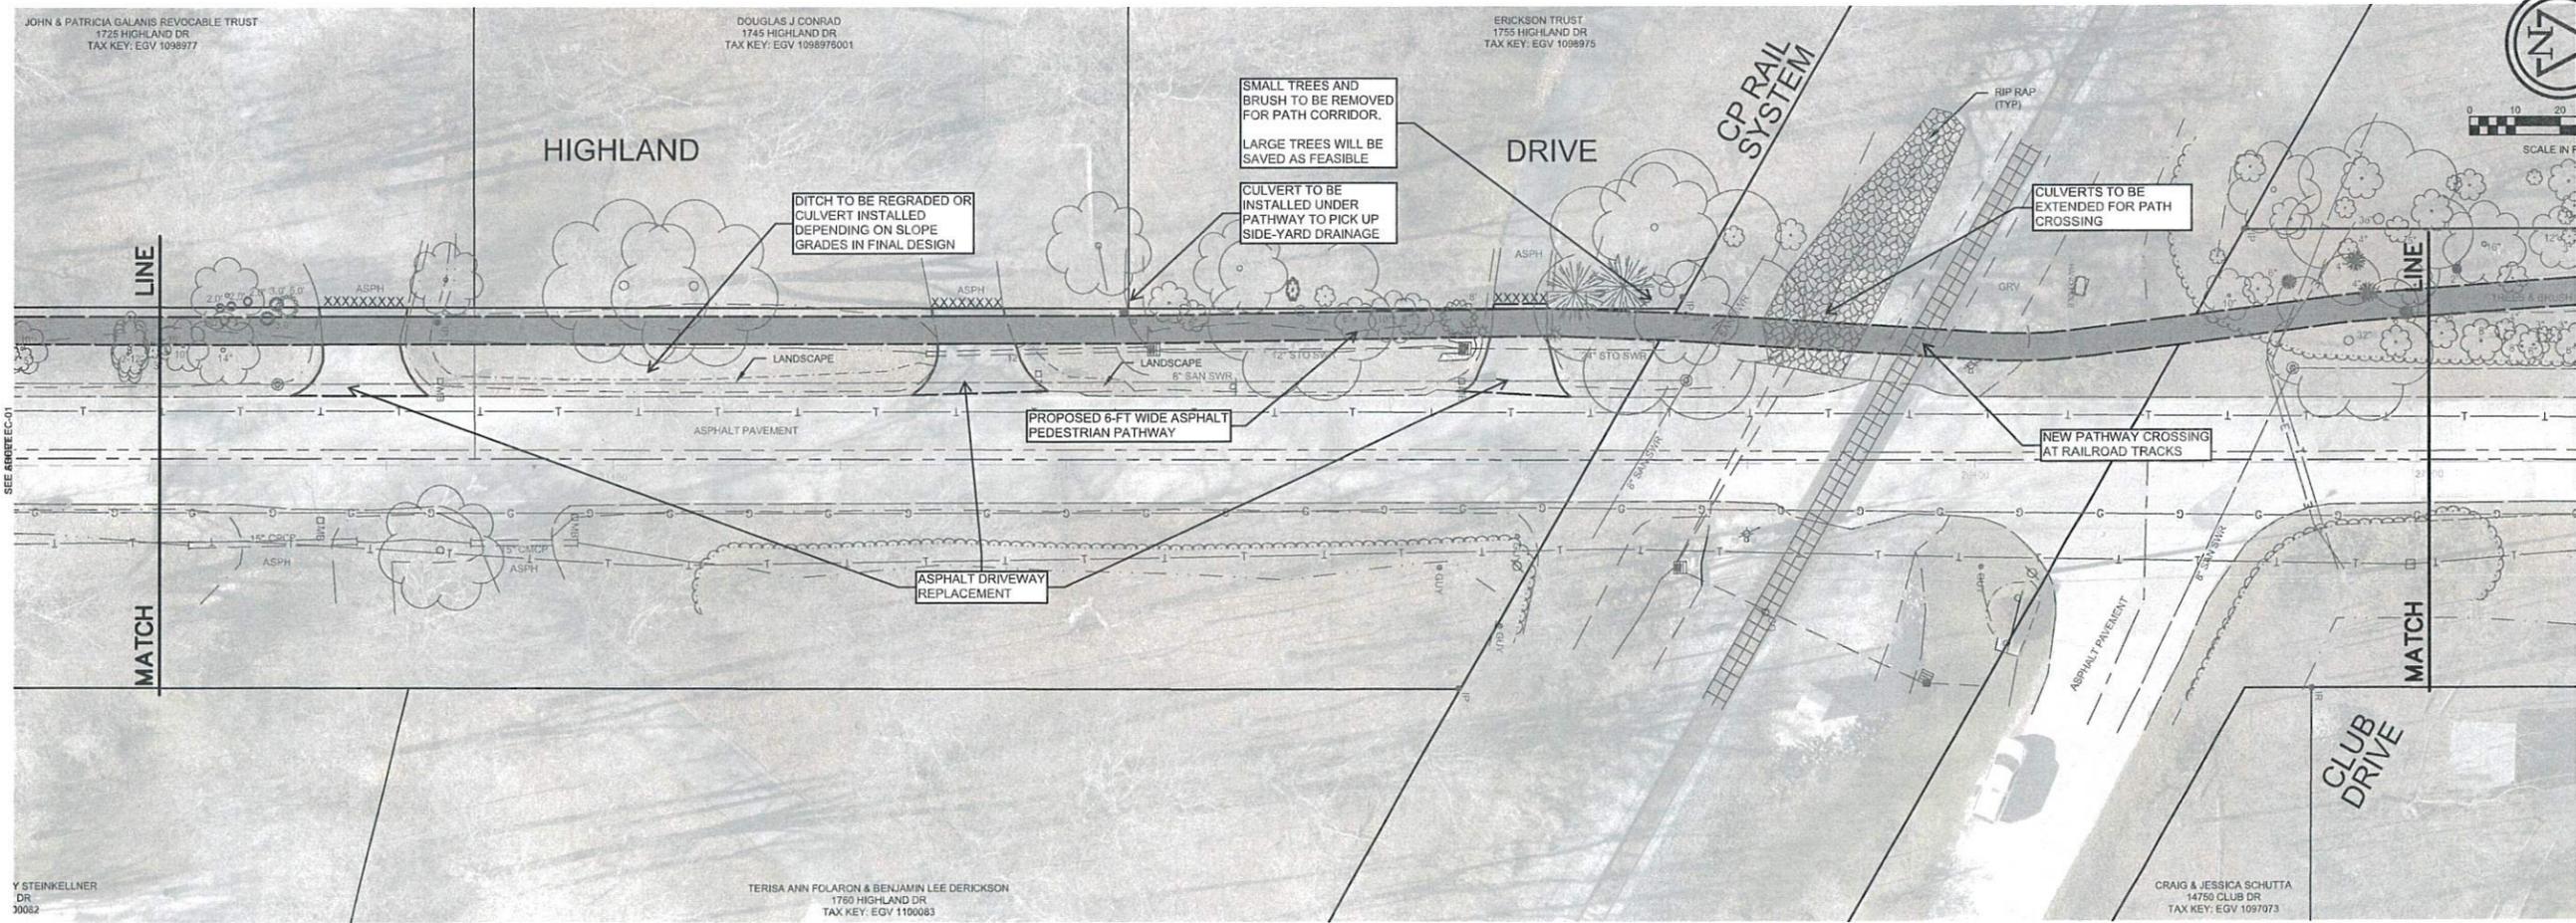

**HIGHLAND DRIVE PEDESTRIAN PATHWAY
 PUBLIC INFORMATIONAL MEETING**
 HIGHLAND DRIVE
 GEBHARDT ROAD
 CLUB DRIVE
 VILLAGE OF ELM GROVE
 WAUKESHA COUNTY, WISCONSIN

© COPYRIGHT 2023
 RUEKERT & MIELKE INC.
 DESIGNED BY: PWG
 DRAFTED BY: DJK
 CHECKED BY:
 DATE: NOVEMBER 2023
 FILE NO.
38-10028.220

SHEET NO.
PIM 01

Dec 07, 2023 1:44pm PLOTTED BY: dleimann. SAVED BY: dleimann
 W:\Projects\38-10028\38-10028-21-0220\38-10028-21-0220-01.dwg
 W:\Projects\38-10028\38-10028-21-0220\38-10028-21-0220-01.dwg
 G:\CADD_2018\38_Village of Elm Grove\10028 Highland Drive Pedestrian Pathway\38-10028-21-0220-01.dwg

