
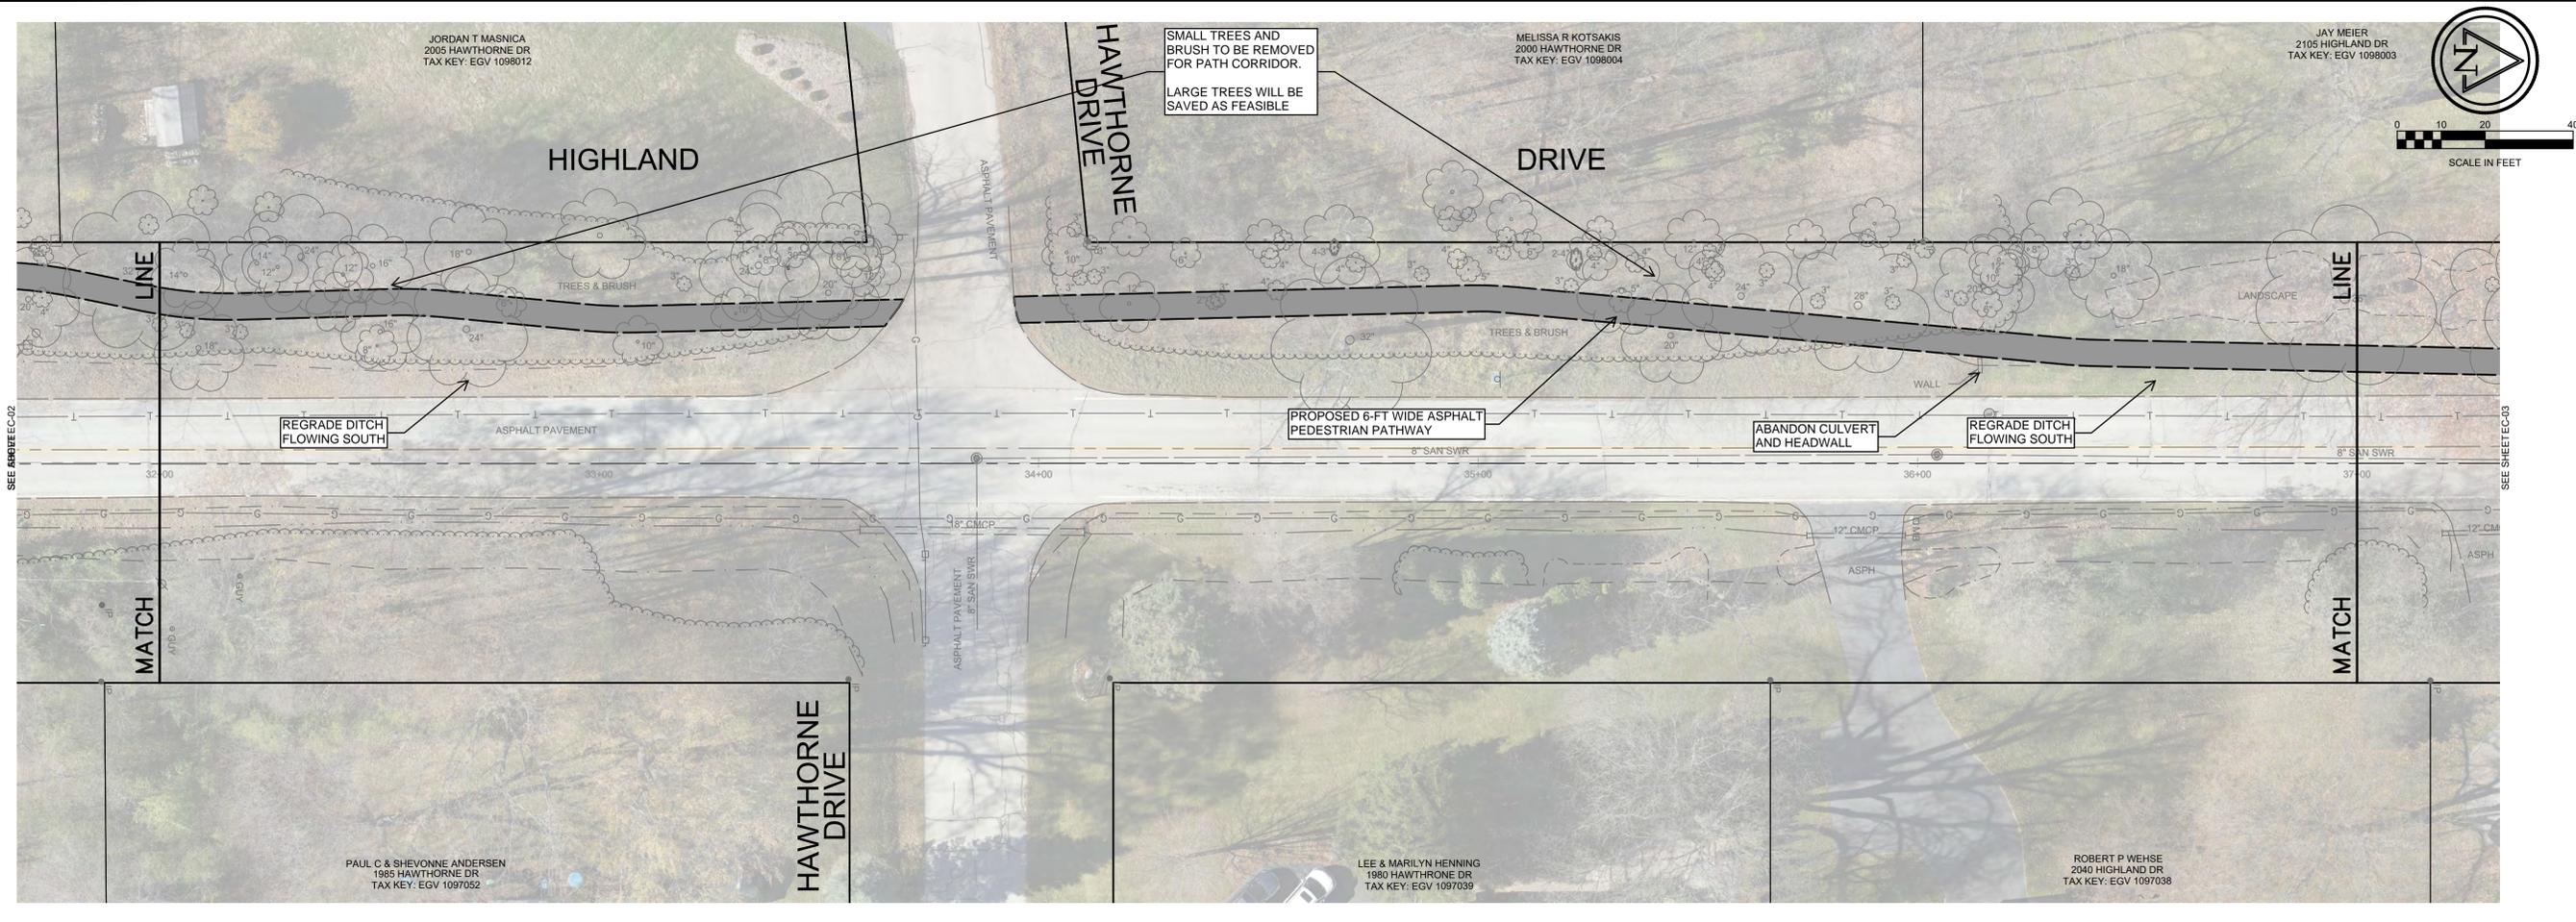


Dec 07, 2023 1:41 pm PLOTTED BY:DKlemm - SAVED BY:DKlemm
 IMAGES RM SQUARE - Full Color-Print: 20231113 Highland Drive_0609
 C:\Users\dklemm\OneDrive\Desktop\Highland Drive Pedestrian Pathway\Highland Drive Pedestrian Pathway.dwg - PIM-02
 Dec 07, 2023 1:41 pm PLOTTED BY:DKlemm - SAVED BY:DKlemm
 IMAGES RM SQUARE - Full Color-Print: 20231113 Highland Drive_0609
 C:\Users\dklemm\OneDrive\Desktop\Highland Drive Pedestrian Pathway\Highland Drive Pedestrian Pathway.dwg - PIM-02

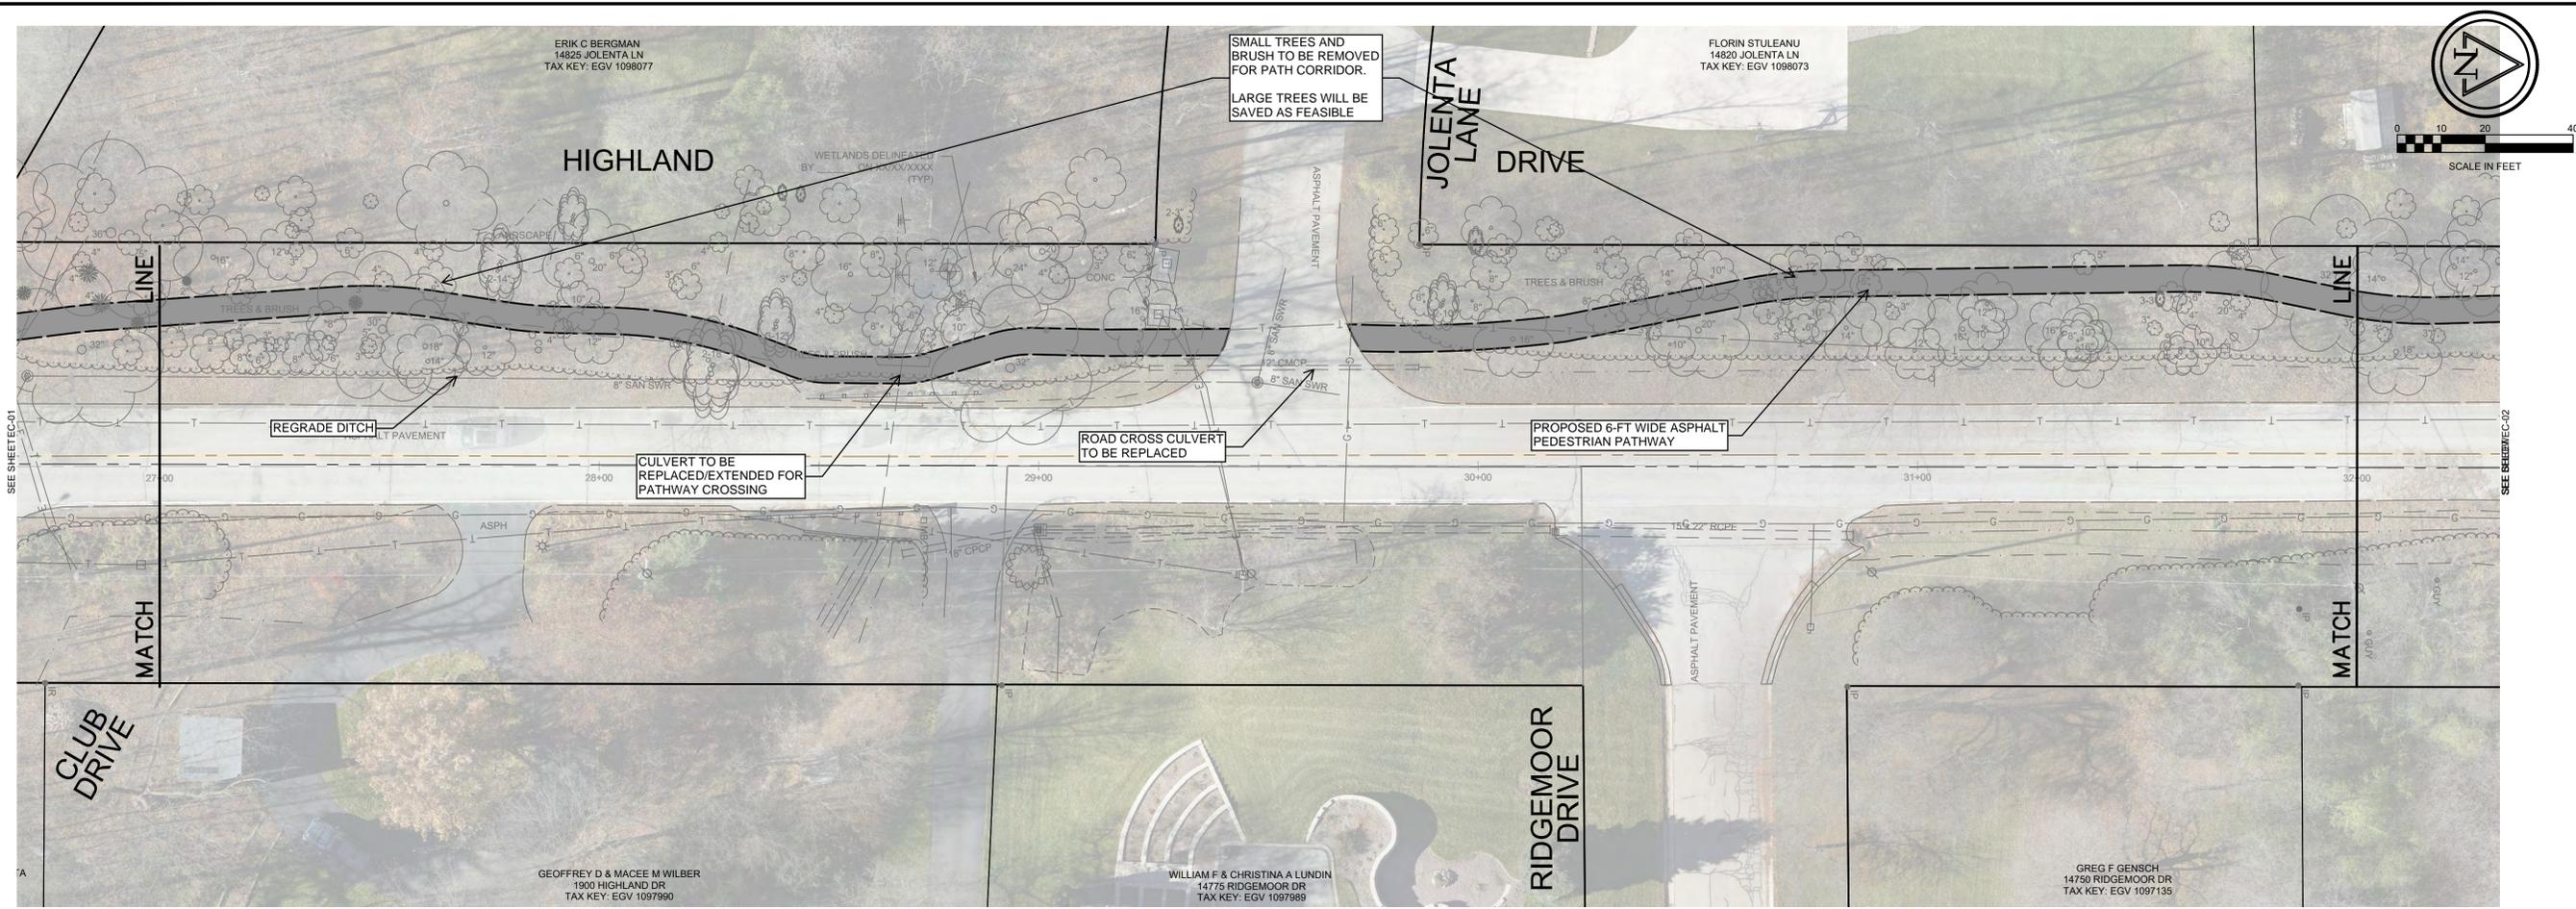

9	8	7	6	5	4	3	2	1
A	R	E	V	I	S	-	O	S

Ruekert • Mielke
 Waukesha • Kenosha • Madison
 Global Water Center • Fox Valley
www.ruekertmielke.com

HIGHLAND DRIVE PEDESTRIAN PATHWAY
PUBLIC INFORMATIONAL MEETING
 HIGHLAND DRIVE
 CLUB DRIVE
 300' NORTH OF HAWTHORNE DRIVE
 VILLAGE OF ELM GROVE
 WAUKESHA COUNTY, WISCONSIN





© COPYRIGHT 2023
 RUEKERT & MIELKE INC.
 DESIGNED BY: PWG
 DRAFTED BY: DJK
 CHECKED BY:
 DATE: NOVEMBER 2023
 FILE NO.
38-10028.220

SHEET NO.
PIM-02

www.ruekertmielke.com

DRAFT

Dec 07, 2023 1:42pm PLOTTED BY:DKlemm - SAVED BY:DKlemm
 IMAGES RM SQUARE - Full Color-Print: 20231113 Highland Drive_0609
 U:\Projects\2023\38-10028\Highland Drive Pedestrian Pathway\img\2-App\Highland Drive - PIM-03
 C:\ES2_201938_1_imgs of Elm Grove\10028 Highland Drive Pedestrian Pathway\img\2-App\Highland Drive - PIM-03

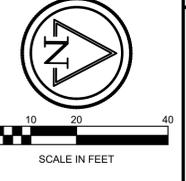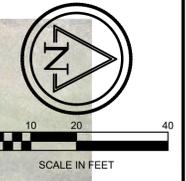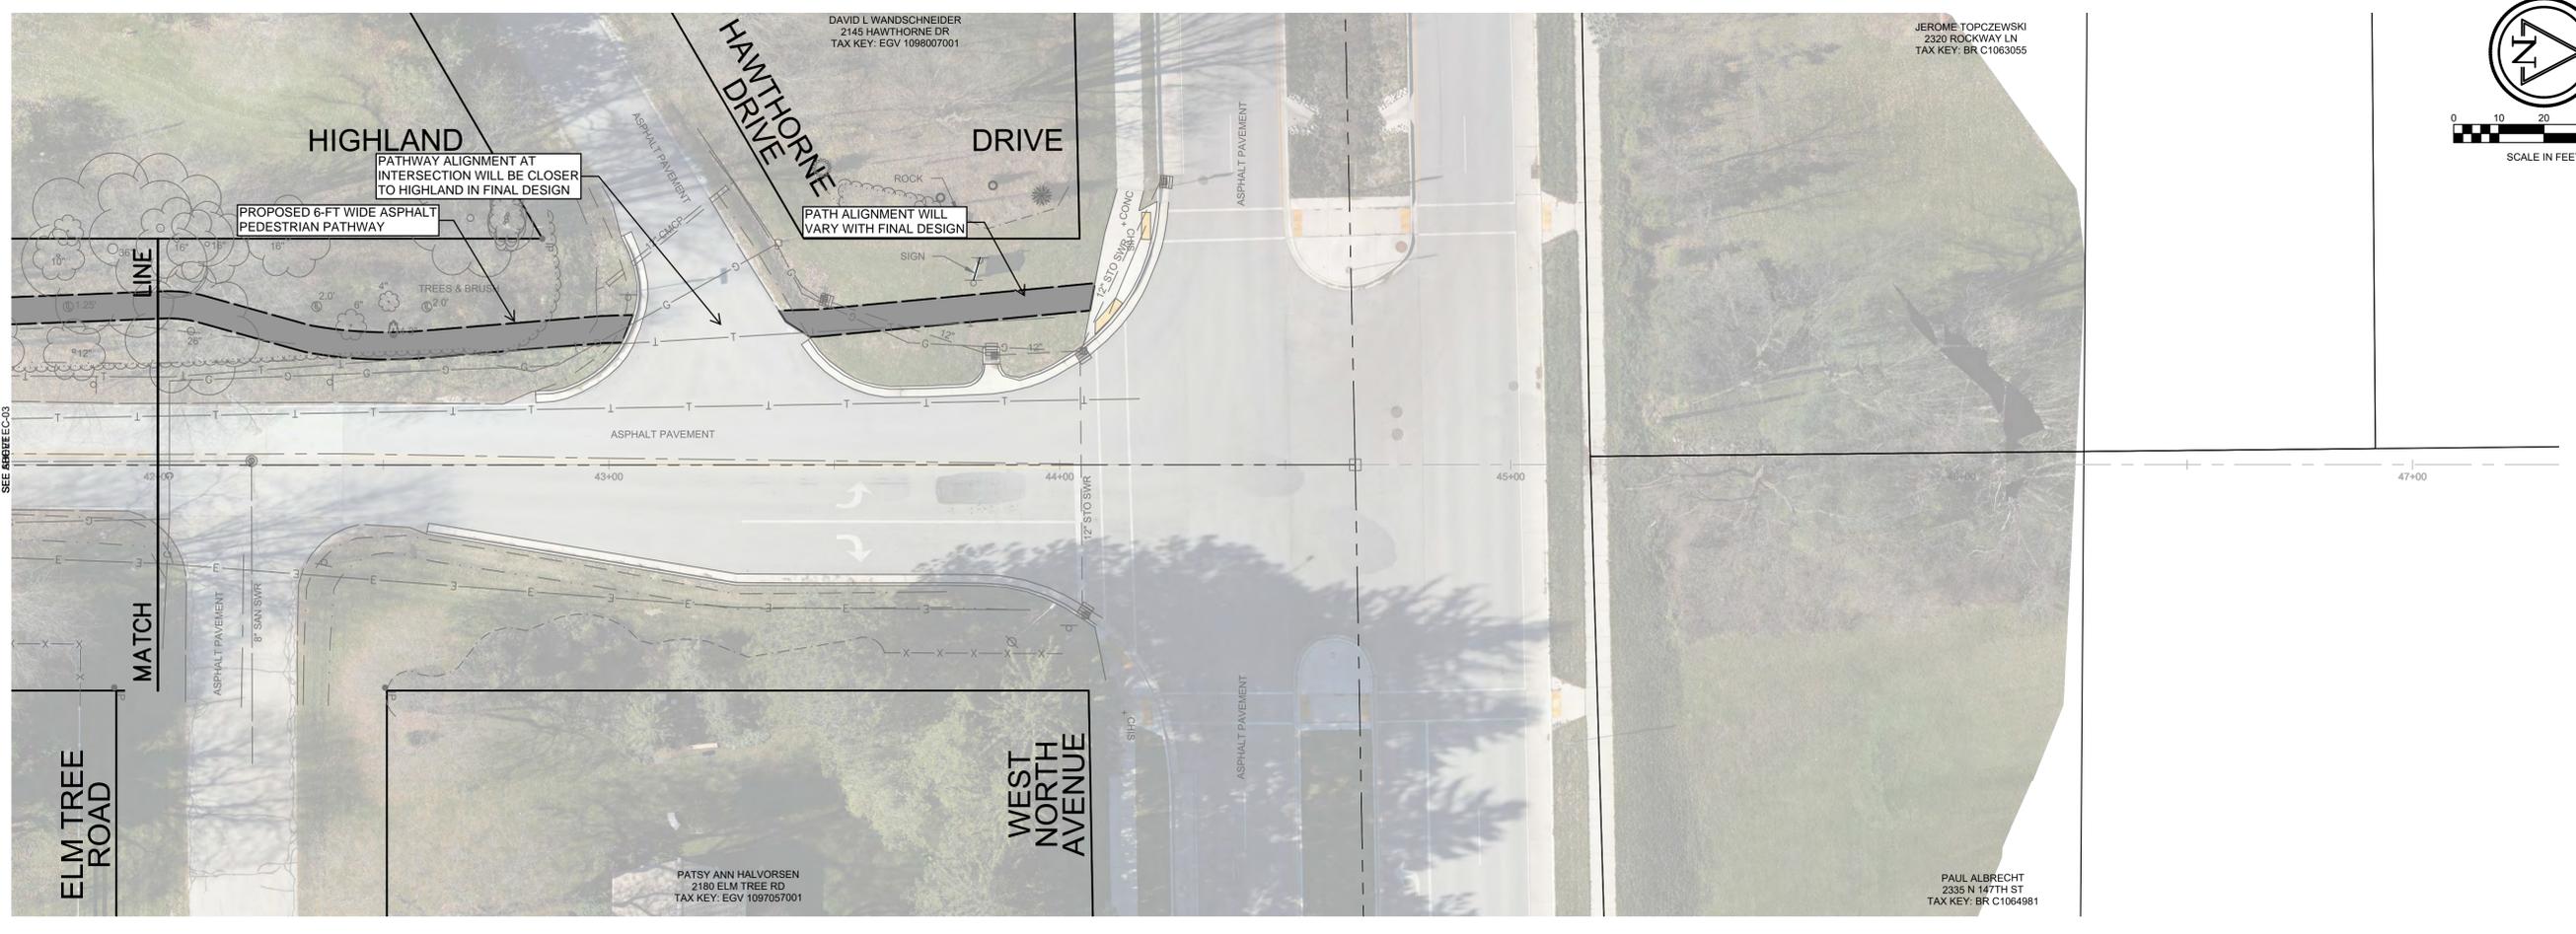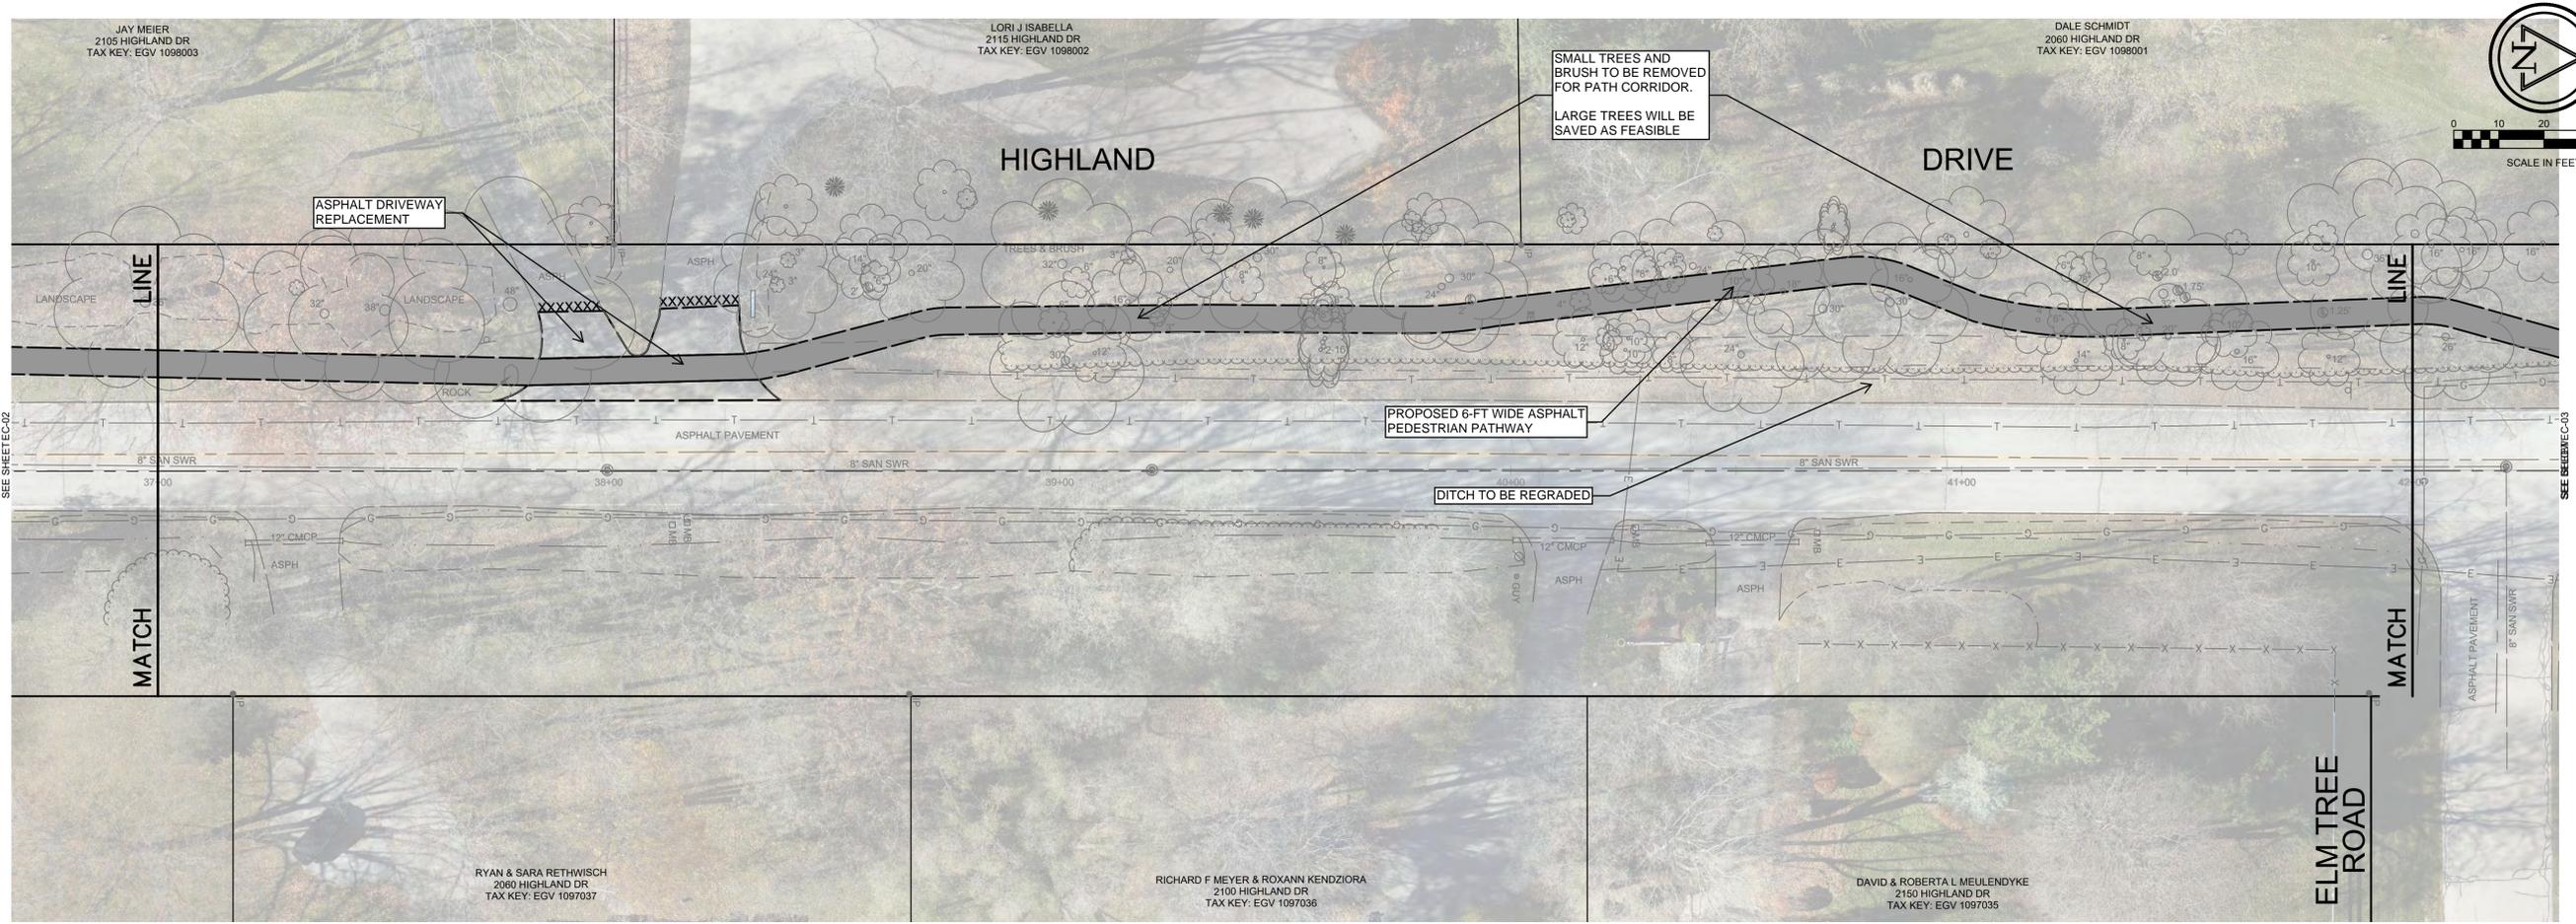

9	A
8	R
7	E
6	V
5	I
4	S
3	-
2	O
1	Z

Ruekert • Mielke

Waukesha • Kenosha • Madison
 Global Water Center • Fox Valley
www.ruekertmielke.com

HIGHLAND DRIVE PEDESTRIAN PATHWAY

PUBLIC INFORMATIONAL MEETING

HIGHLAND DRIVE
 300' NORTH OF HAWTHORNE DRIVE
 WEST NORTH AVENUE
 VILLAGE OF ELM GROVE
 WAUKESHA COUNTY, WISCONSIN

© COPYRIGHT 2023
 RUEKERT & MIELKE INC.

DESIGNED BY: PWG

DRAFTED BY: DJK

CHECKED BY:

DATE: NOVEMBER 2023

FILE NO.
38-10028.220

SHEET NO.
PIM-03

DRAFT

www.ruekertmielke.com